
CITY OF ALBUQUERO

Planning Department Suzanne Lubar, Director

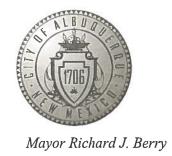

March 18, 2016

Richard Dourte, P.E. RHD Engineering, LLC 4305 Purple Sage Ave NW Albuquerque, NM 87120

RE: **Monterey Baptist Church**

12501 Lomas Blvd NE

Request Permanent C.O. - Approved Engineers Stamp Date 6/17/15 (J22D012A)

Certification date: 3-16-16

Dear Mr. Dourte,

PO Box 1293

Based on the Certification received 3/17/2016, the above site is acceptable for release of Certificate of Occupancy by Hydrology.

Albuquerque

If you have any questions, you can contact me at 924-3695 or Totten Elliott at 924-

3982.

New Mexico 87103

www.cabq.gov

Sincerely,

Rita Harmon, P.E.


Senior Engineer, Planning Dept. **Development Review Services**


TE/RH

C: E-Mail

Cordova, Camille C.; Connor, Miranda, Rachel; Sandoval, Darlene M.;

Blocker, Lois

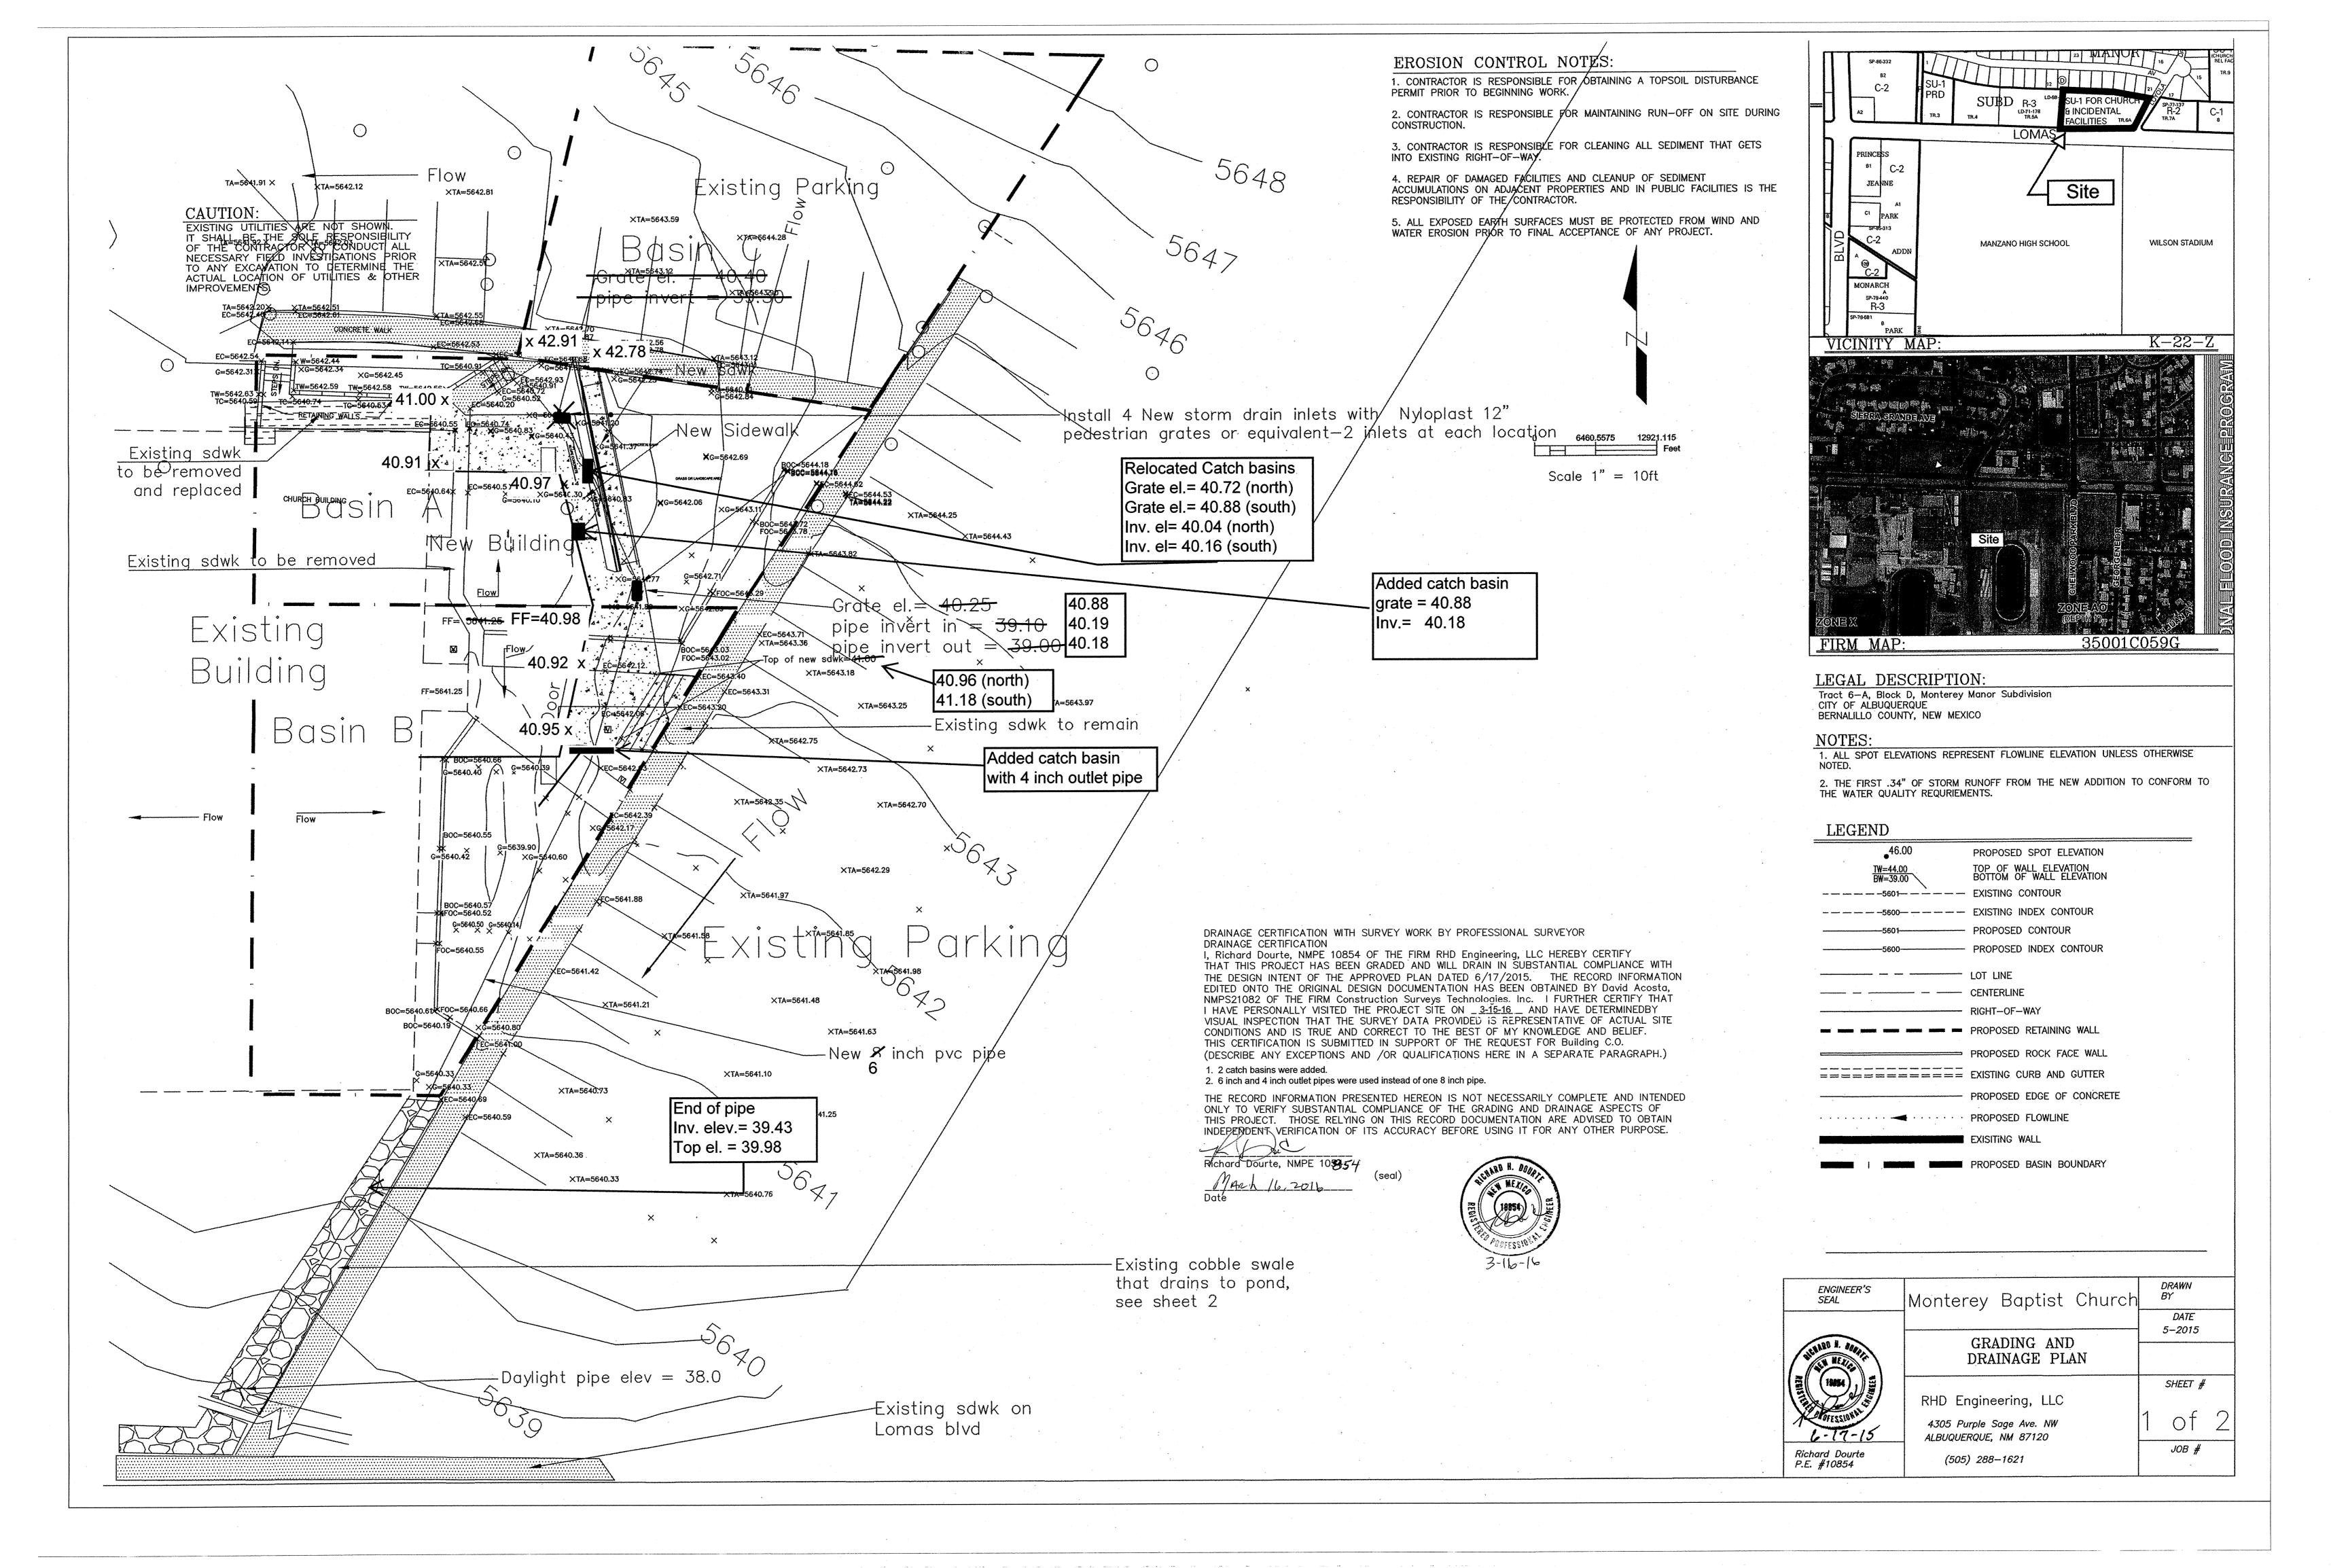

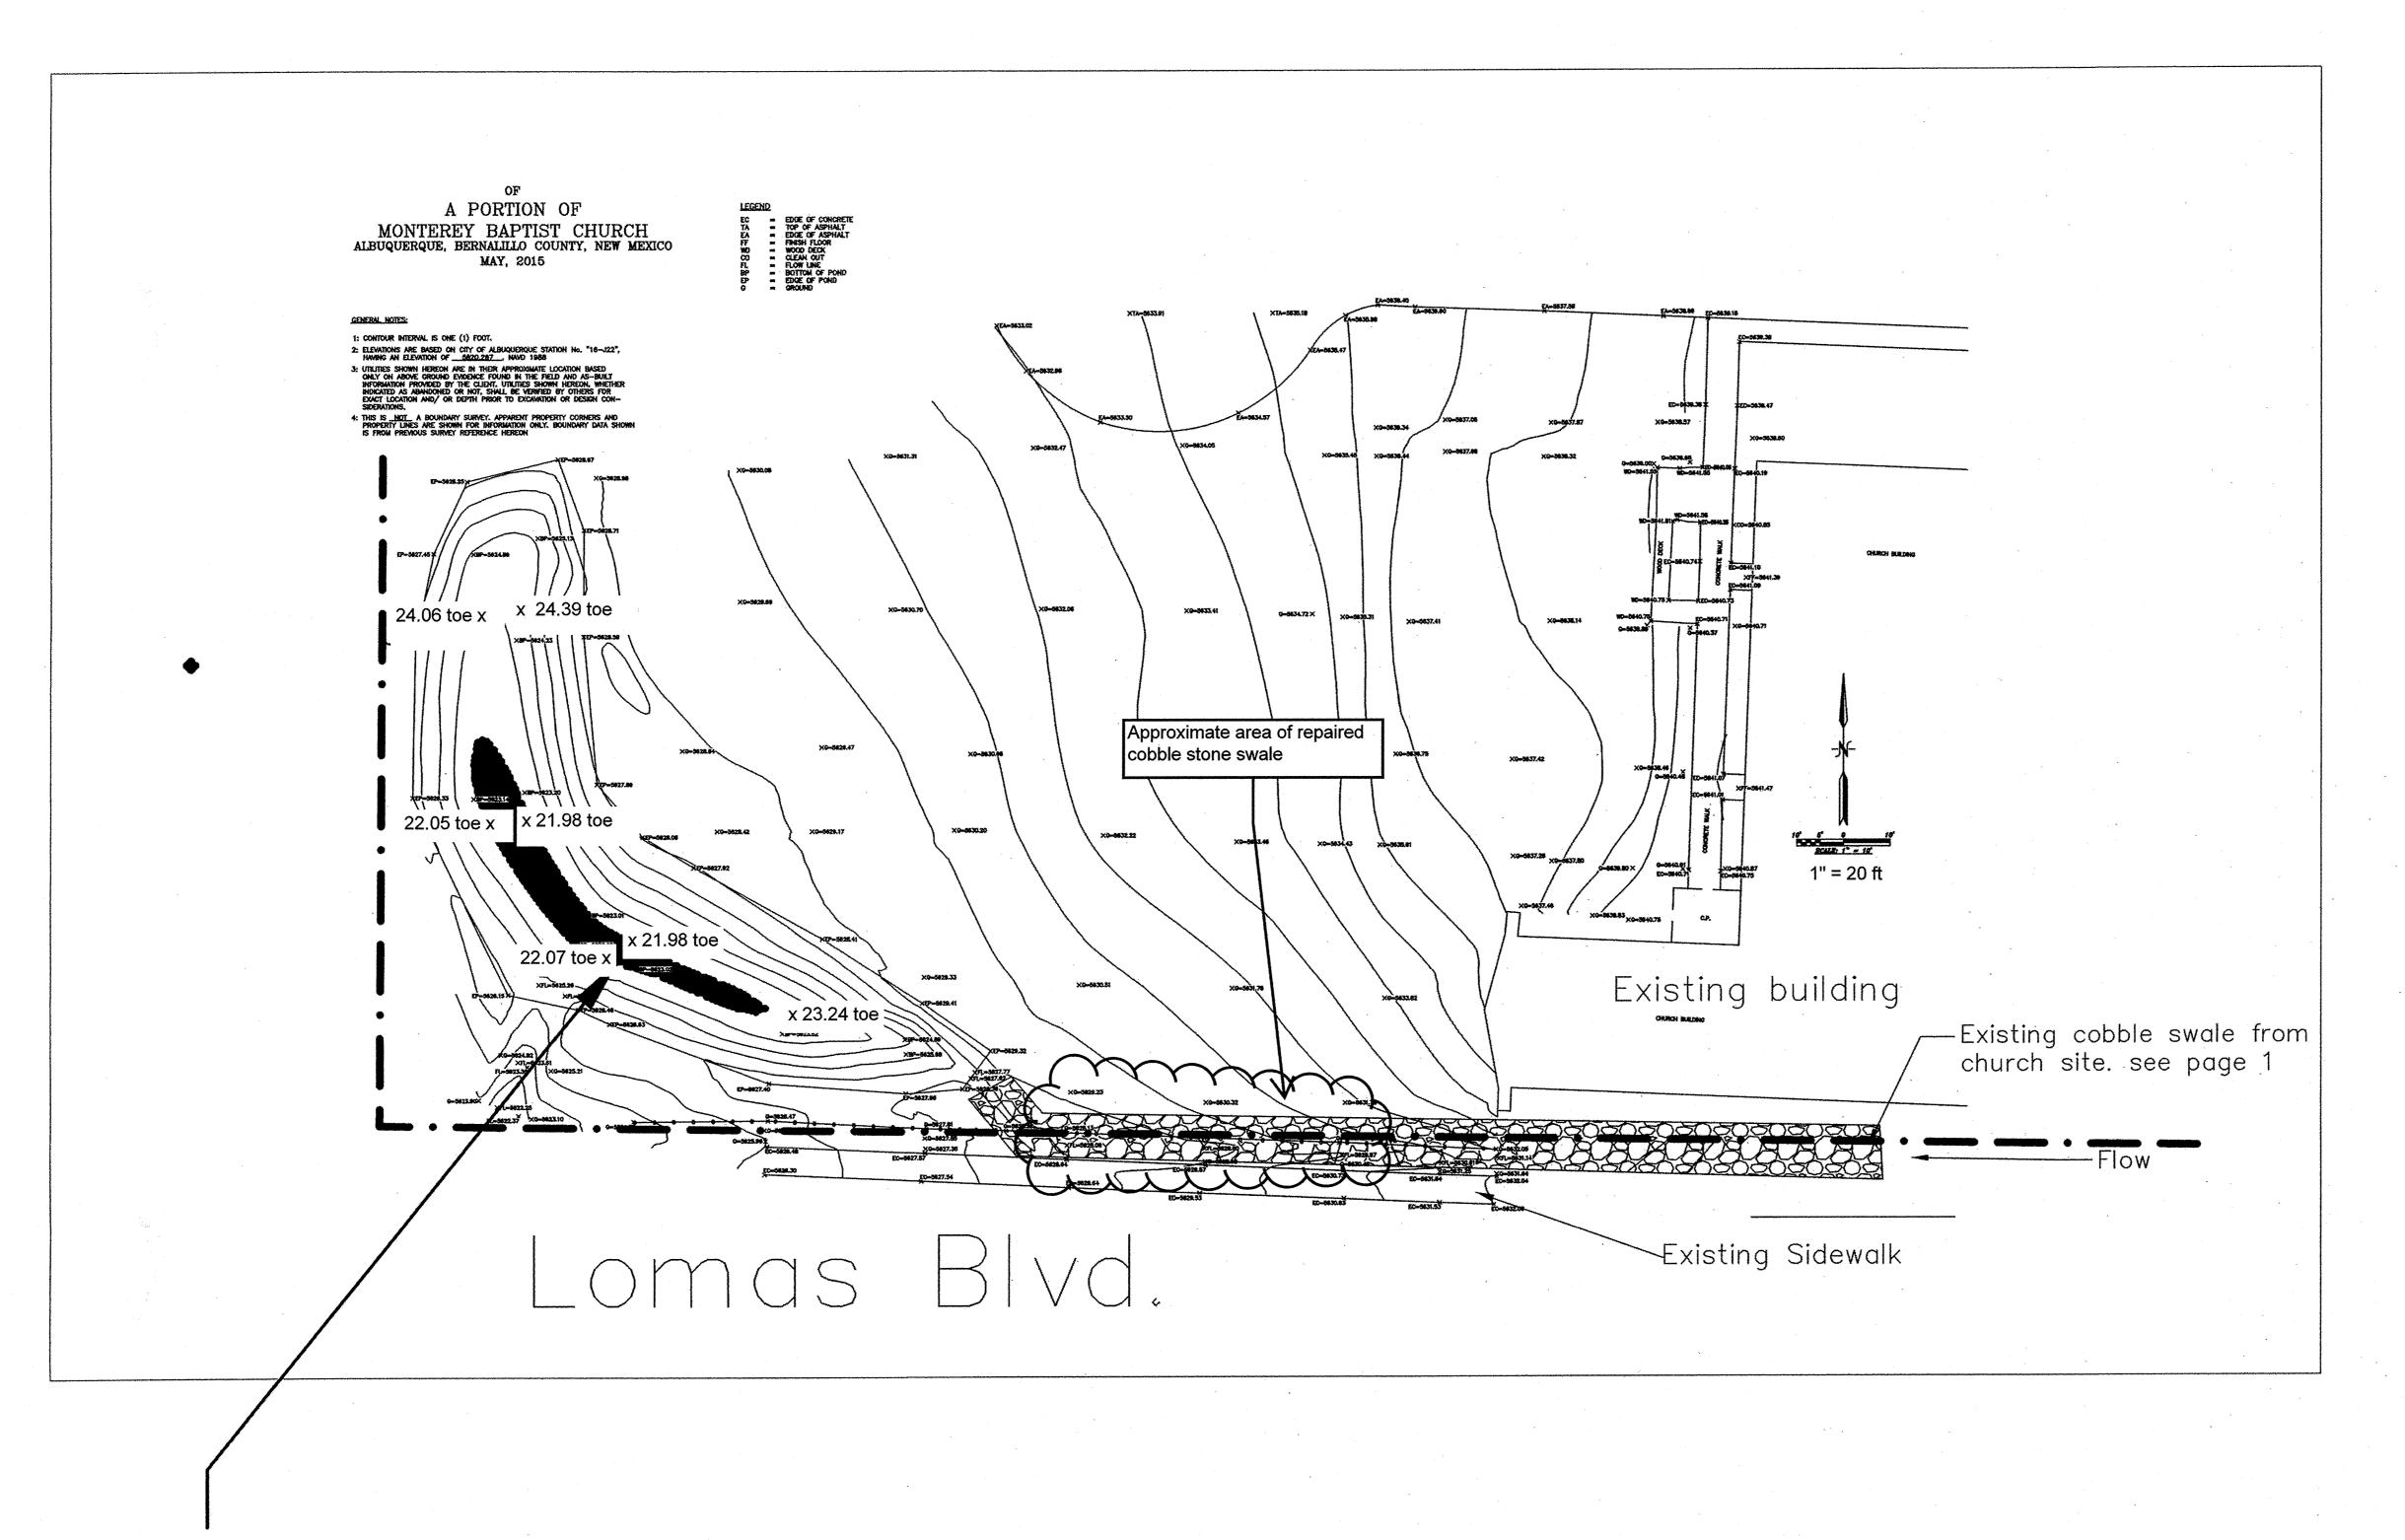



THE RECORD INFORMATION PRESENTED HEREON IS NOT NECESSARILY COMPLETE AND INTENDED ONLY TO VERIFY SUBSTANTIAL COMPLIANCE OF THE GRADING AND DRAINAGE ASPECTS OF

RHD Engineering, LLC

4305 Purple Sage Ave. NW
ALBUQUERQUE, NM 87120 (505) 288-1621 CITY OF ALBUQUERQUE PUBLIC WORKS DIVISION ENGINEERING GROUP

Monterey Baptist Church
POND DETAILS

DESIGN REVIEW COMMITTEE	CITY ENGINEER APPROVAL		DESIGN UPDATE	MO./DAY/	YR.	MO./DAY	<u></u>
CITY PROJECT NO.	ZC	NE MA	P NO.	SHEET	<u> </u>	0F 2	



City of Albuquerque

Planning Department

Development & Building Services Division

DRAINAGE AND TRANSPORTATION INFORMATION SHEET

(REV 02/2013)

Project Title: Monterey Baptist Church	Building Permit #:_	City Drainage #:	
DRB#: EPC#:		Work Order#:	
Legal Description: Lot 6A, Block D, Monterey Mar	nor Subdivision		
City Address: 12501 Lomas Blvd NE			
Engineering Firm: RHD Engineering, LLC Address: 4305 Purple Sage Ave. NW, Albuque		Contact: Richard Dourte	
Phone#: 505-288-1621 Fax#:		E-mail: rhdengineering@outlook.com	
Owner:		Contact:	
Phone#: Fax#:		E-mail:	
Architect: Simons Architecture PC Address:			
Phone#: 505-480-4796 Fax#:		E-mail: joe@simonsarchitecture.com	
Surveyor: Harris Surveys		Contact: Tony Harris	
Address: Phone#: Fax#:		E-mail	
Contractor: Address:		Contact:	
Phone#: Fax#:	8	E-mail:	
TYPE OF SUBMITTAL: DRAINAGE REPORT DRAINAGE PLAN 1st SUBMITTAL DRAINAGE PLAN RESUBMITTAL DRAINAGE PLAN RESUBMITTAL DRAINAGE PLAN RESUBMITTAL CONCEPTUAL G & D PLAN GRADING PLAN EROSION & SEDIMENT CONTROL PLAN (ESC) ENGINEER'S CERT (HYDROLOGY) CLOMR/LOMR TRAFFIC CIRCULATION 1.AYOUT (TCL) ENGINEER'S CERT (DRB SITE PLAN) ENGINEER'S CERT (ESC) SO-19 OTHER (SPECIFY) CHECK TYPE OF APPROVAL/ACCEPTANCE SOUGHT: SIA/FINANCIAL GUARANTEE RELRASE PRELIMINARY PLAT APPROVAL S. DEV. POR BLDG. PERMIT APPROVAL S. DEV. POR BLDG. PERMIT APPROVAL CERTIFICATE OF OCCUPANCY (PERM) CERTIFICATE OF OCCUPANCY (TCL TEMP) POUNDATION PERMIT APPROVAL SO-19 APPROVAL SO-19 APPROVAL GRADING PERMIT APPROVAL BSC CERT. ACCE GRADING CERTIFICATION OTHER (SPECIFY)			
WAS A PRE-DESIGN CONFERENCE ATTENDED: DATE SUBMITTED: 10,201		py Provided	

Requests for approvals of Site Development Plans and/or Subdivision Plans shall be accompanied by a drainage submittal. The particular nature, location, and scope to the proposed development defines the degree of drainage detail. One or more of the following levels of submittal may be required based on the following 1. Conceptual Grading and Drainage Plans: Required for approval of Site Development Plans greater than five (5) acres and Sector Plans 2. Drainage Plans: Required for building permits, grading permits, paving permits and site plans less than five (5) acres 3. Drainage Report: Required for subdivision containing more than an entry least than 1. acres of land disturbing area, including project less than 1-acres than any part of a larger common plan of development.