

26.00

BOTTOM OF POND 23.00

EMERGENCY SPILLWAY DETAIL


COBBLES


O BE HAND PLACED

COBBLE SWALE DETAIL

- 2. ALL WORK DETAILED ON THESE PLANS TO BE PERFORMED, EXCEPT AS OTHERWISE STATED OR PROVIDED HERON, SHALL BE CONSTRUCTED IN
- CONTACT LINE LOCATING SERVICE, 765-1234, FOR LOCATION OF
- 4. PRIOR TO CONSTRUCTION, THE CONTRACTOR SHALL EXCAVATE AND VERIFY THE HORIZONTAL AND VERTICAL LOCATIONS OF ALL CONSTRUCTIONS. SHOULD A CONFLICT EXIST, THE CONTRACTOR SHALL NOTIFY THE ENGINEER SO THAT THE CONFLICT CAN BE RESOLVED WITH A MINIMUM AMOUNT OF DELAY.
- 5. BACKFILL COMPACTION SHALL BE ACCORDING TO TRAFFIC/STREET USE.
- 6. MAINTENANCE OF THESE FACILITIES SHALL BE THE RESPONSIBILITY OF THE OWNER OF THE PROPERTY SERVED.
- 7. WORK ON ARTERIAL STREETS SHALL BE PERFORMED ON A 24-HOUR BASIS.

APPROVAL	NAME	DATE	
 INSPECTOR			

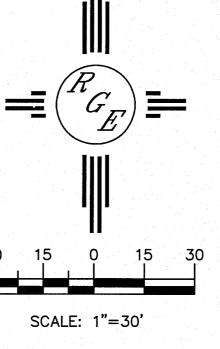

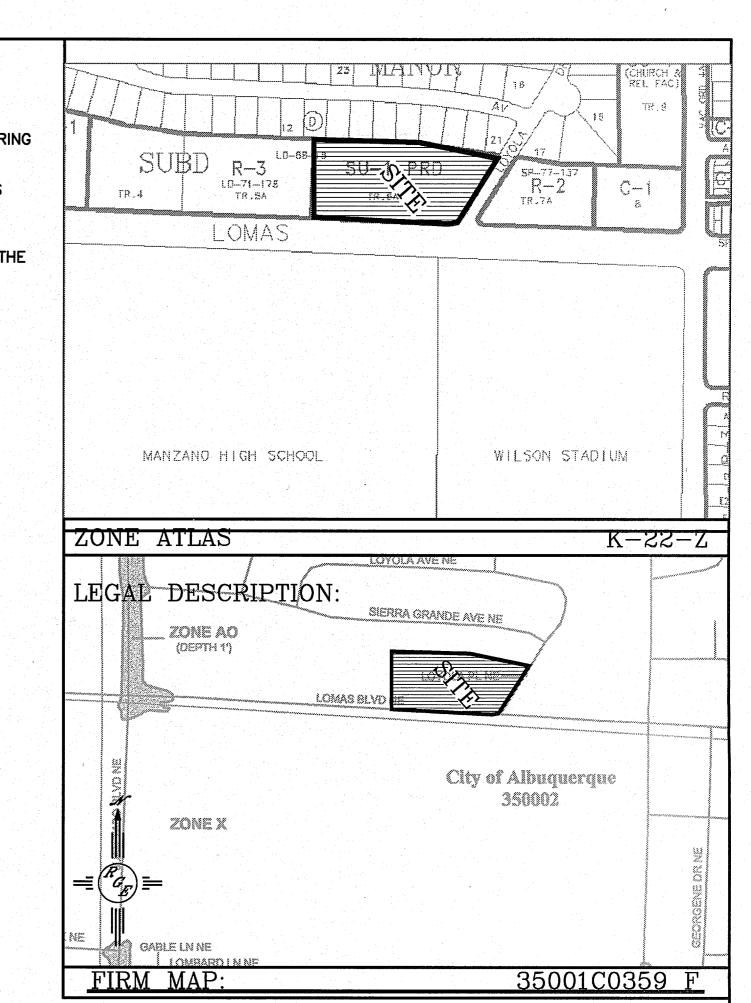

LEGAL DESCRIPTION: TRACT A-1, CARIBE

1. ALL SPOT ELEVATIONS REPRESENT FLOWLINE ELEVATION UNLESS OTHERWISE

2. EXISTING DRAINGE PATTERNS WILL REMAIN.

3. PROPOSED ADDITION SHALL UTILIZE EXTENDED STEM WALLS WHERE NEEDED-SEE ARCH PLANS FOR DETAILS LEGEND

EXISTING CONTOUR

EXISTING INDEX CONTOUR --5415----- PROPOSED CONTOUR PROPOSED INDEX CONTOUR SLOPE TIE EXISTING SPOT ELEVATION × 4048.25

PROPOSED SPOT ELEVATION X 4048.25 BOUNDARY

RIGHT-OF-WAY PROPOSED CURB **EXISTING CURB**

EX. ASPHALT PAVING

LIMITS OF NEW PAVING TO BE 2" AC OVER 6" SUBGRADE PREP

