



J22/D15B

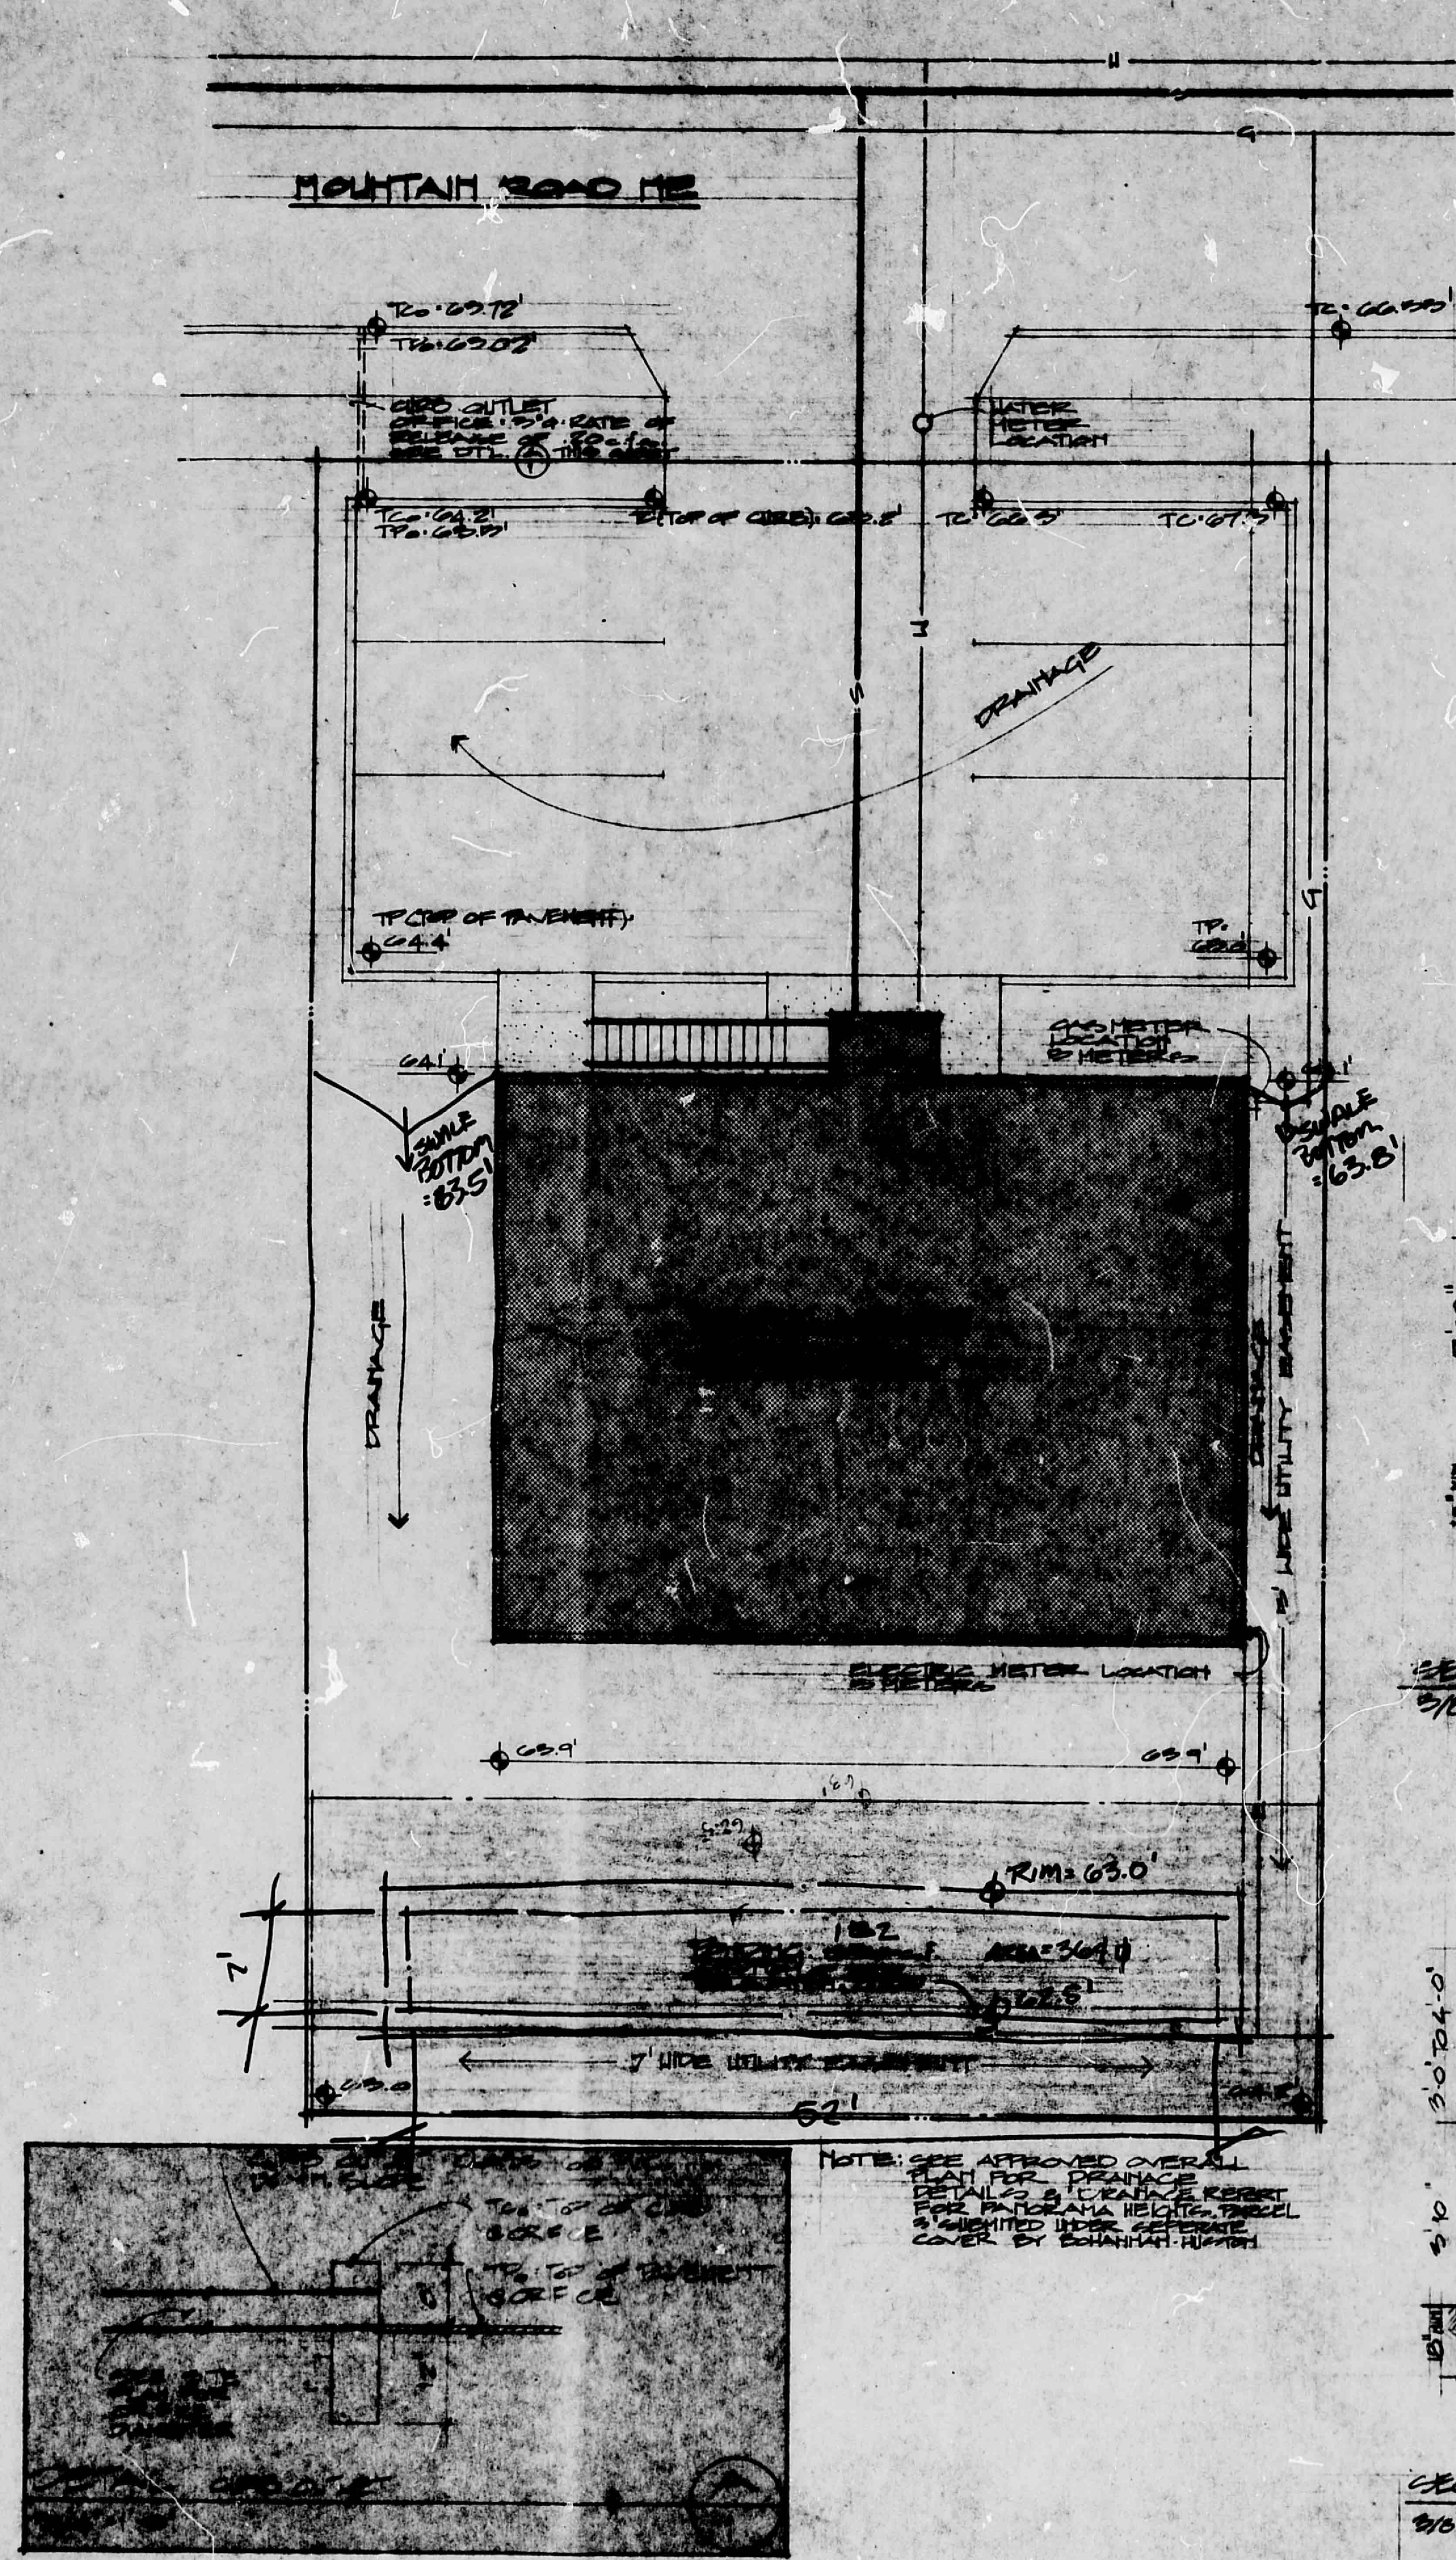


UTILITY & GRADING PLAN
1/8" = 1'-0"

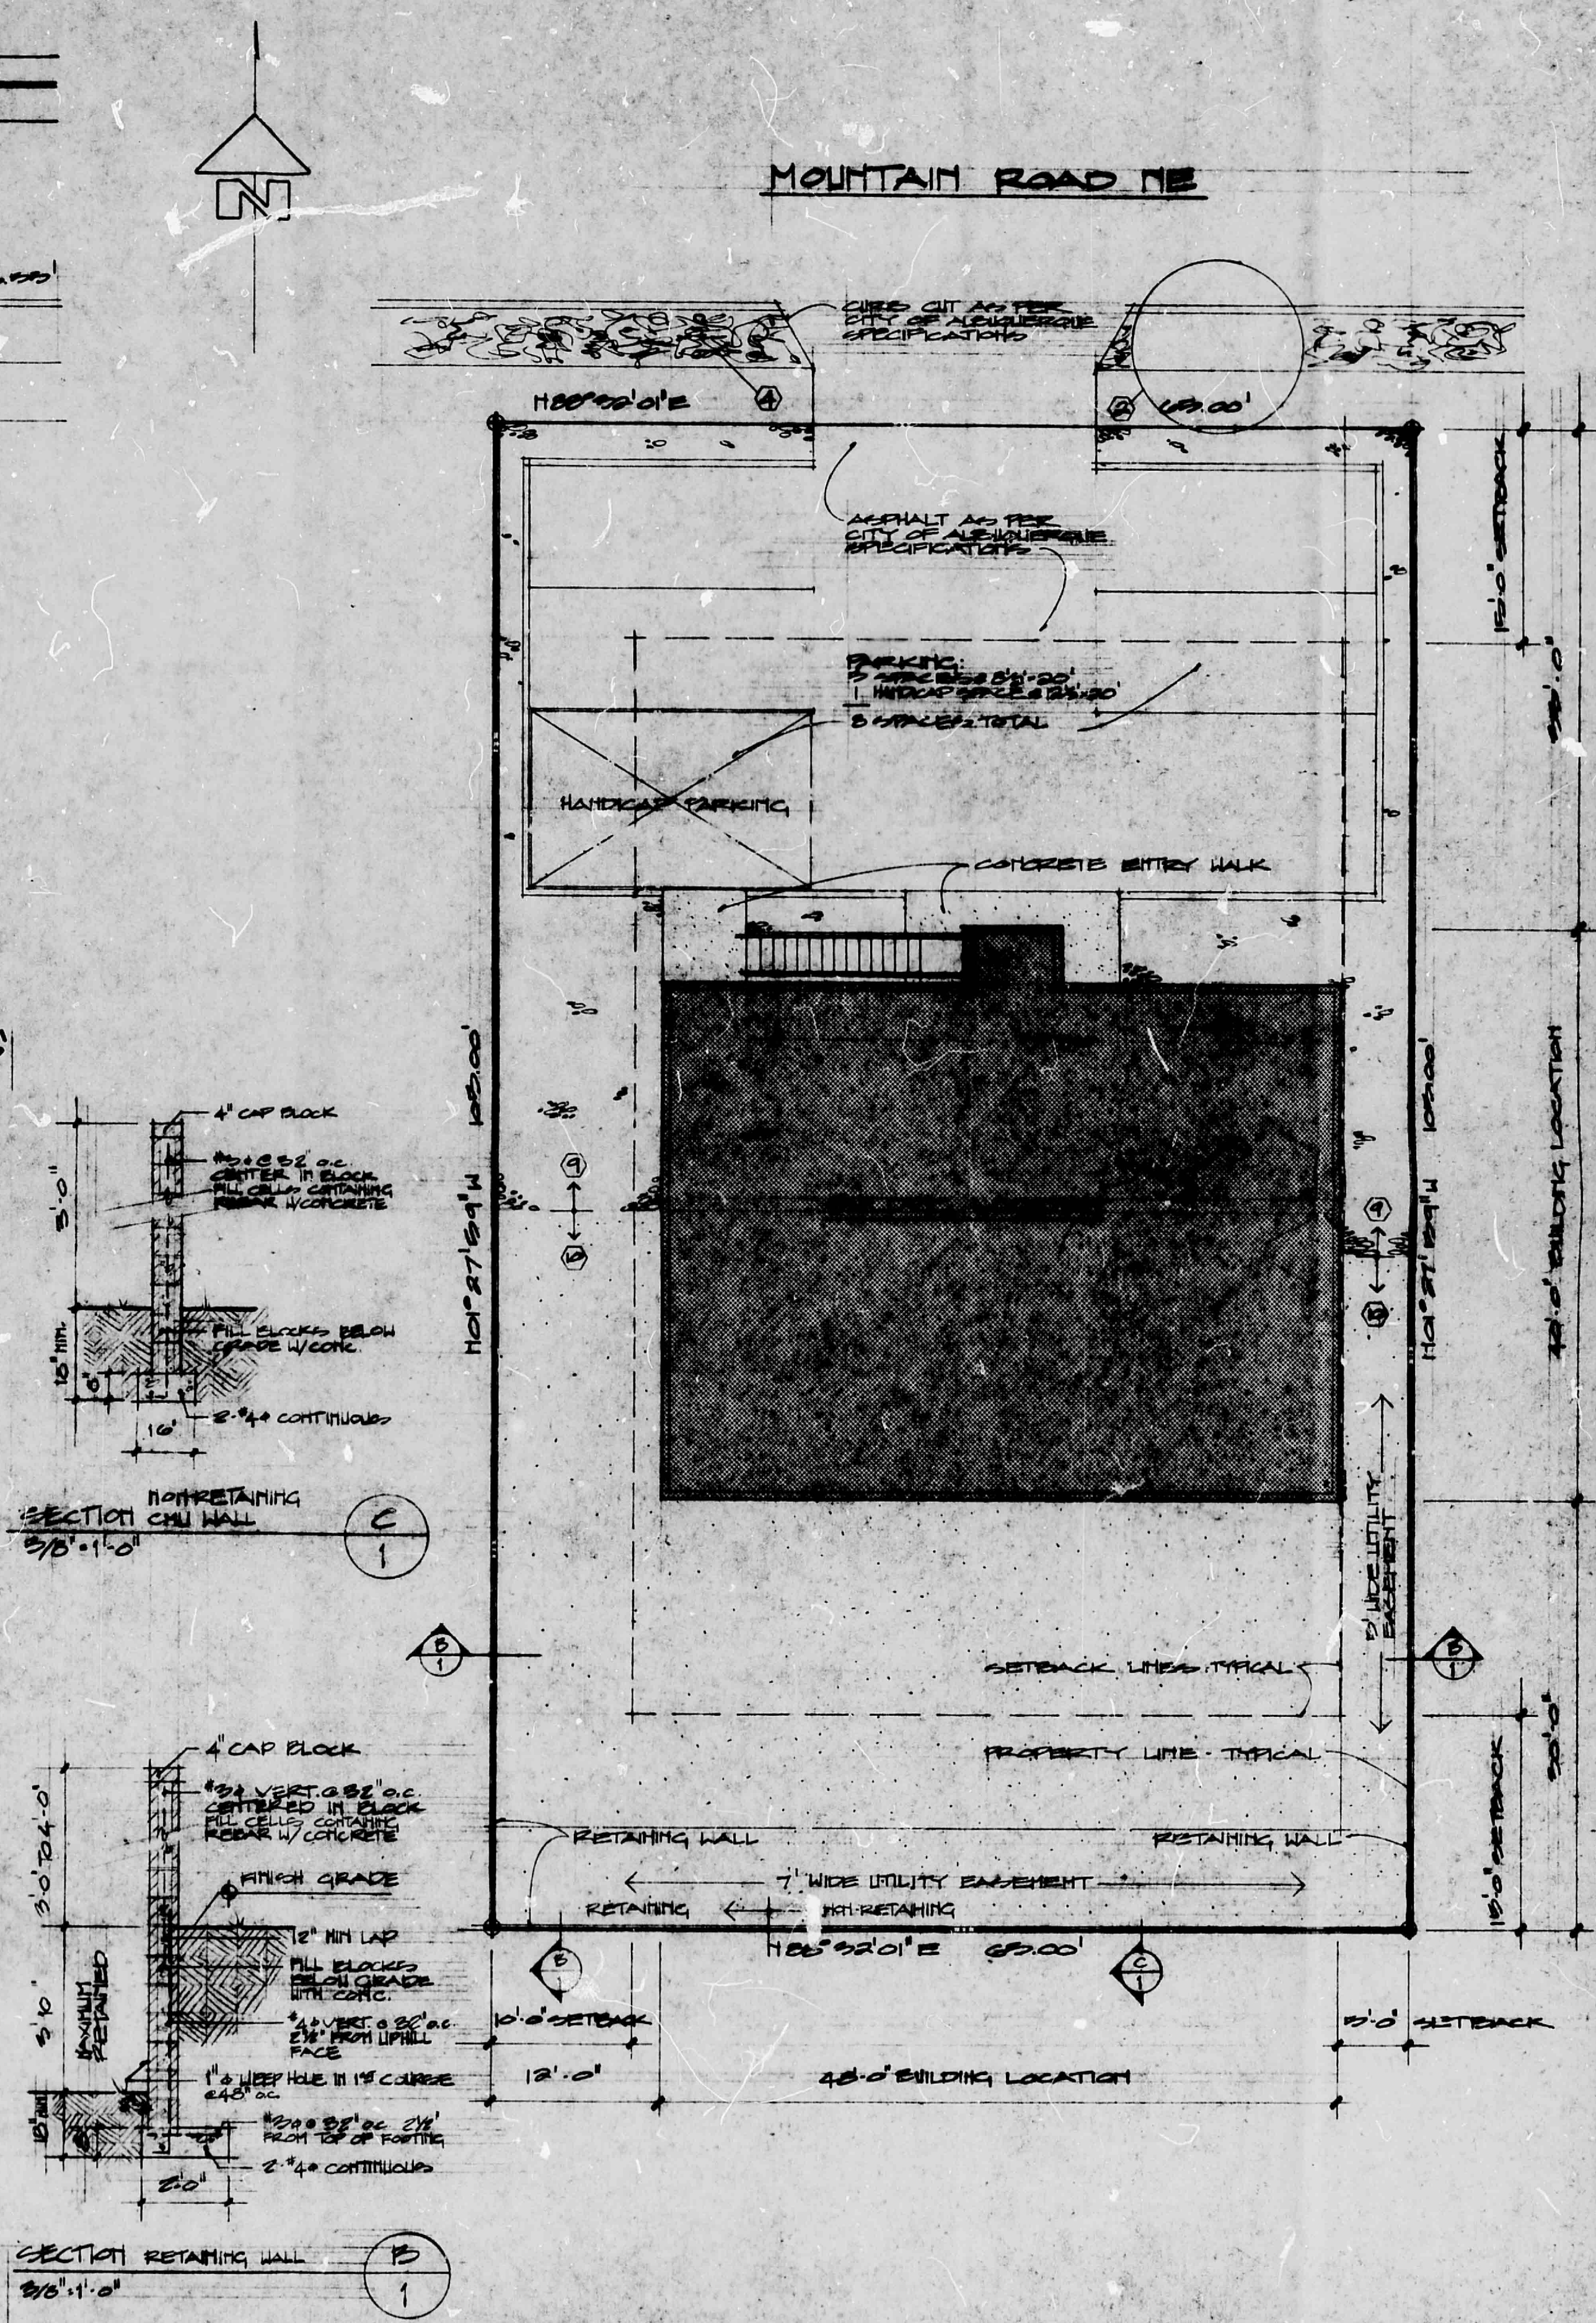



SITE PLAN
1/8" = 1'-0"

J-22/D15B (3)


AIRPLEX APARTMENT UNIT

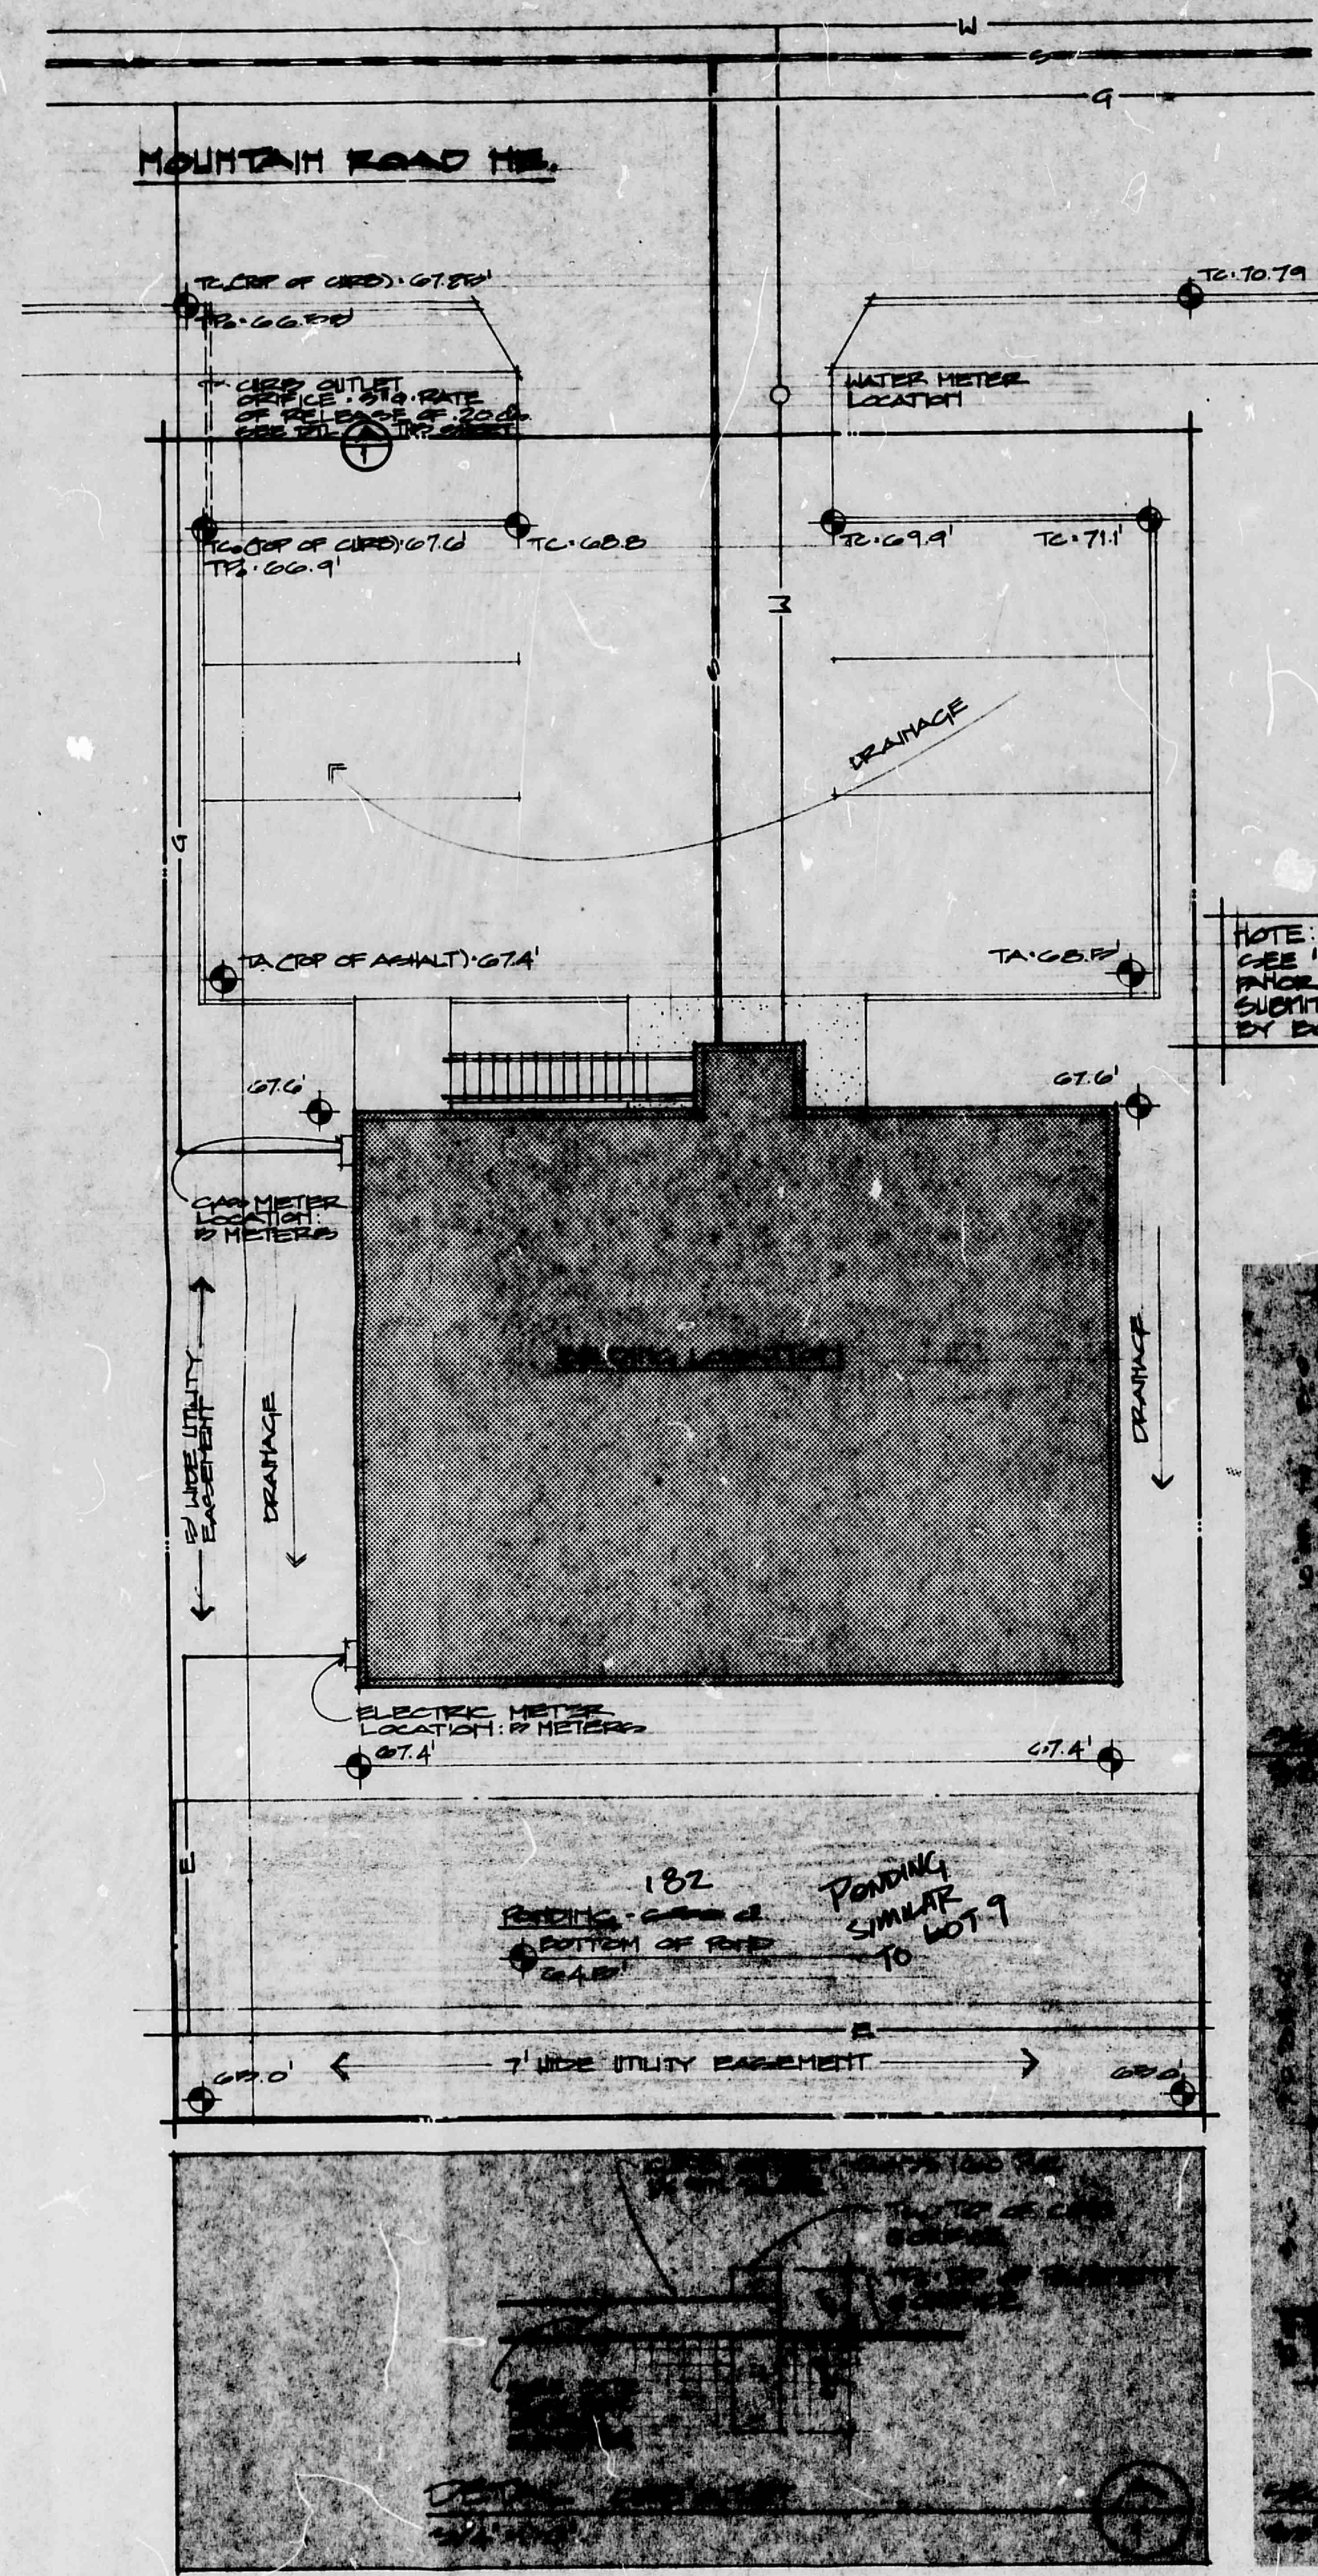


UTILITY & GRADING PLAN
1/8" = 1'-0"

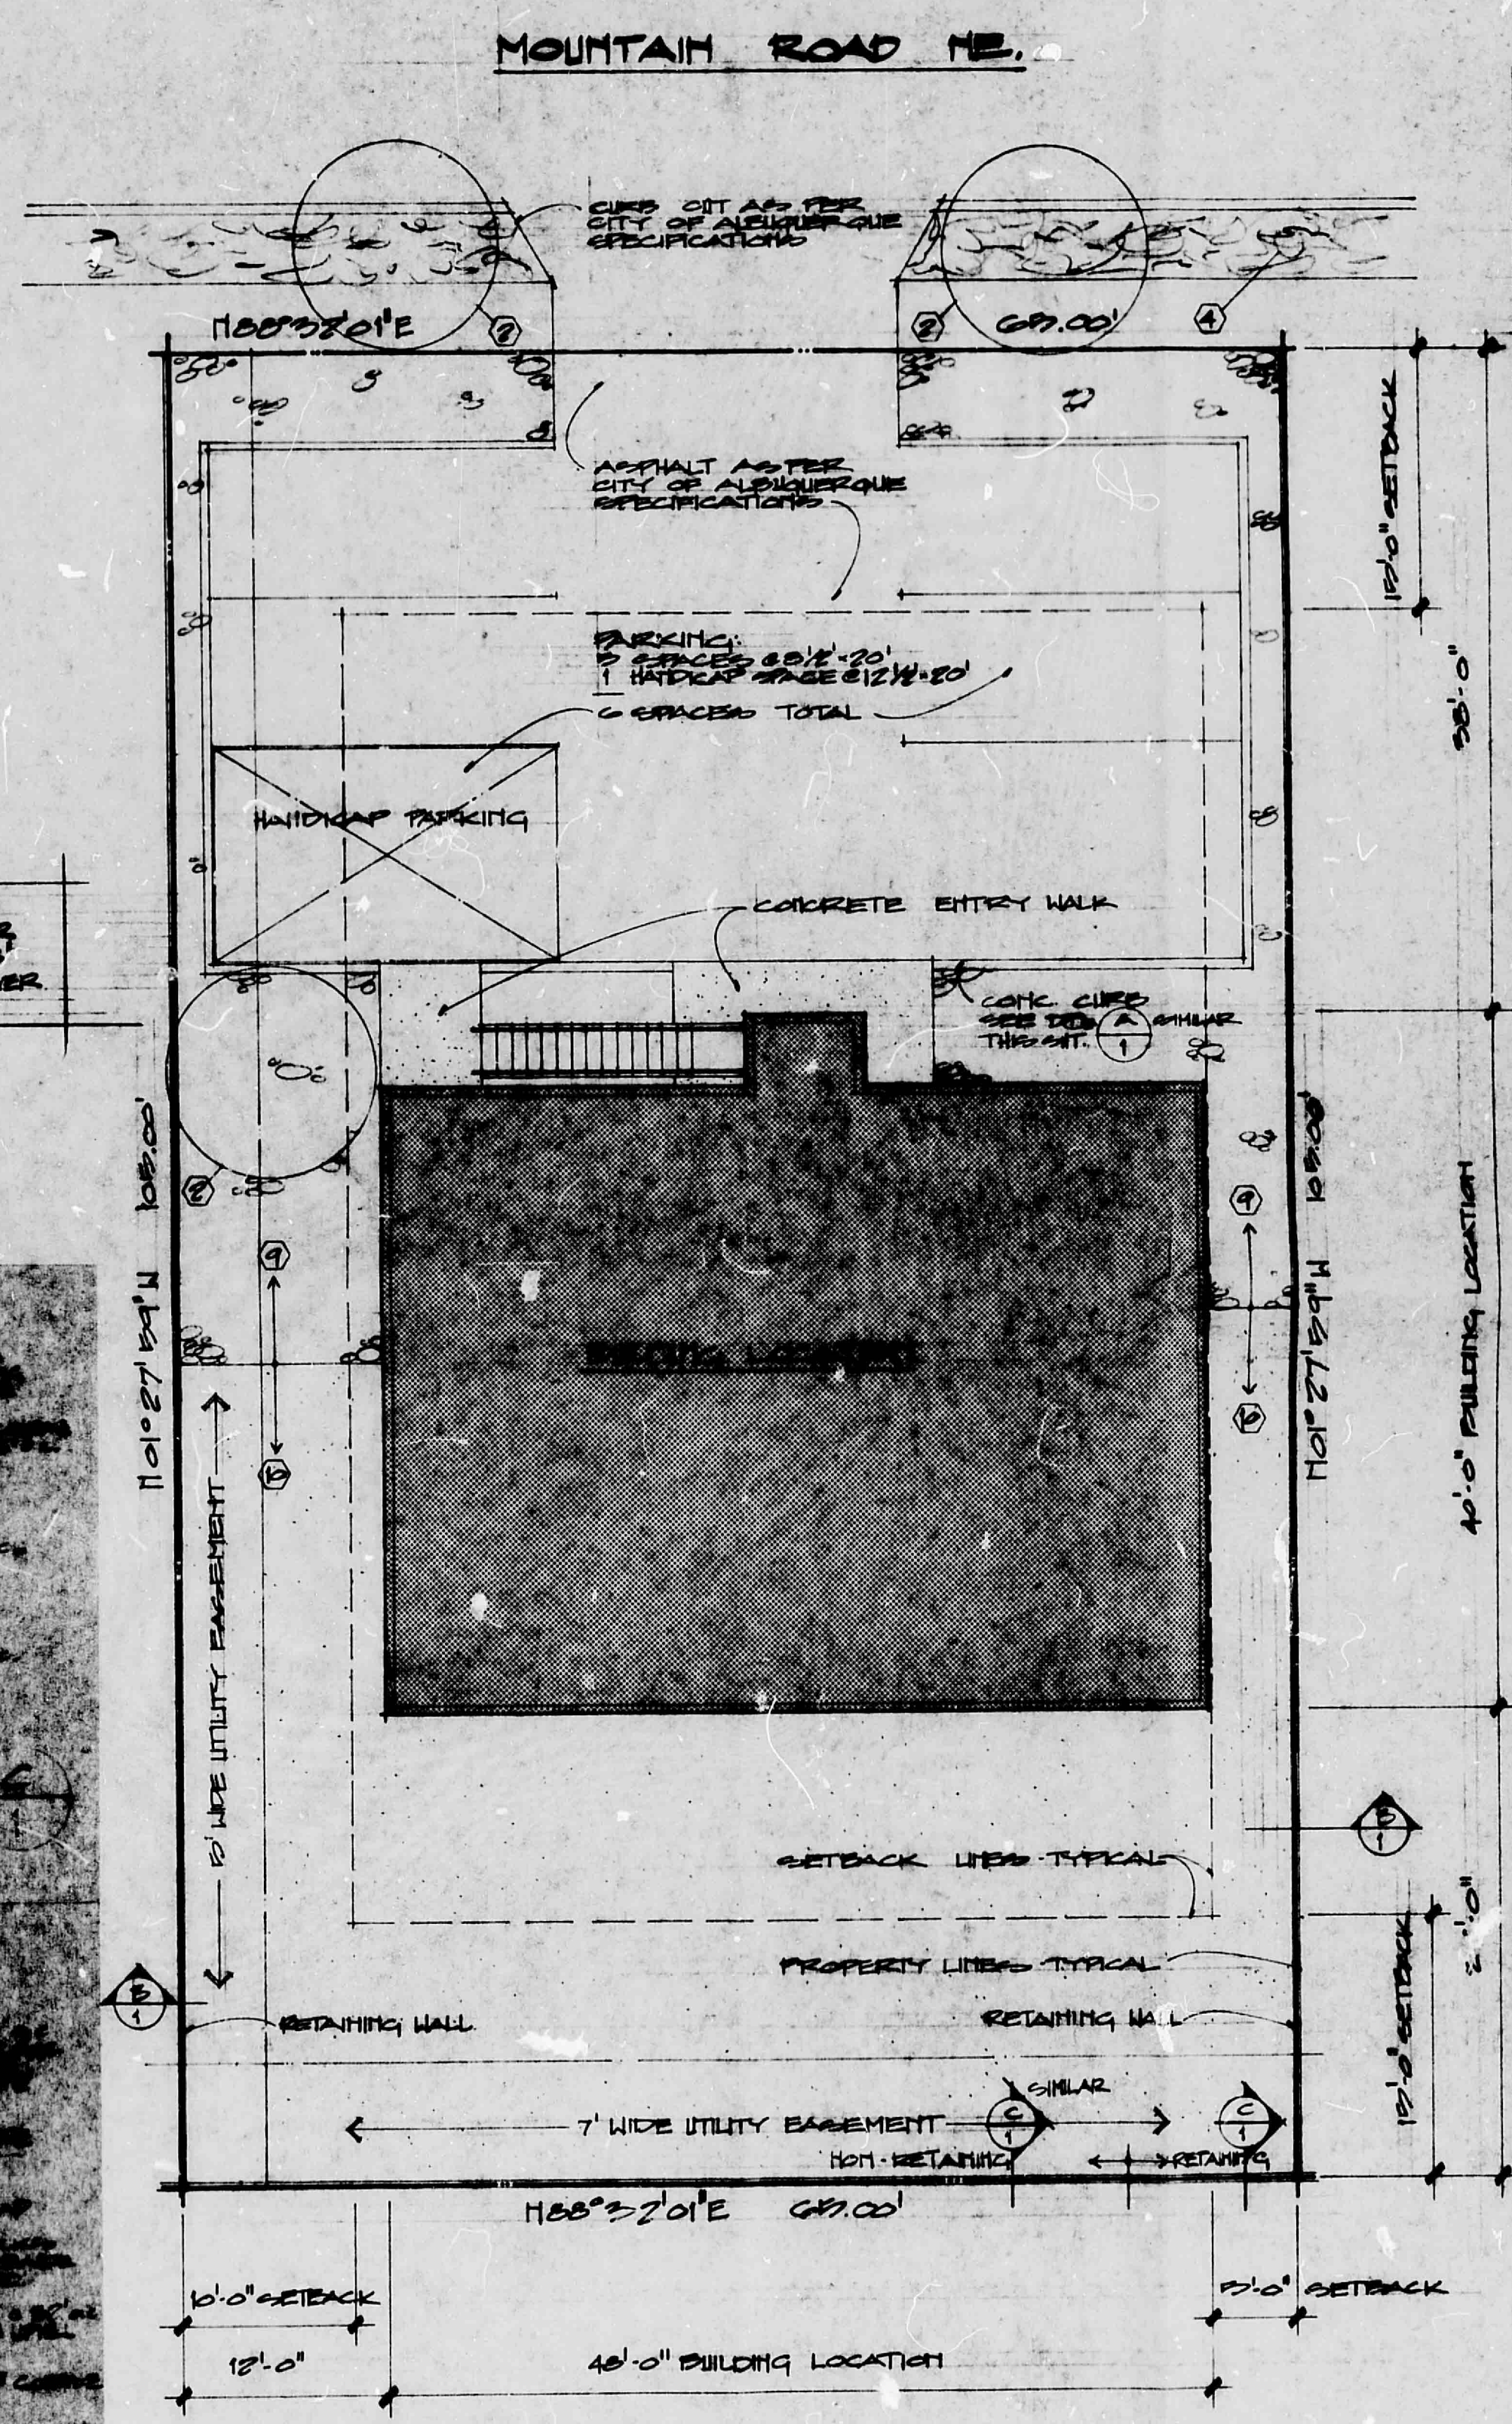 

SITE PLAN
1/8" = 1'-0"

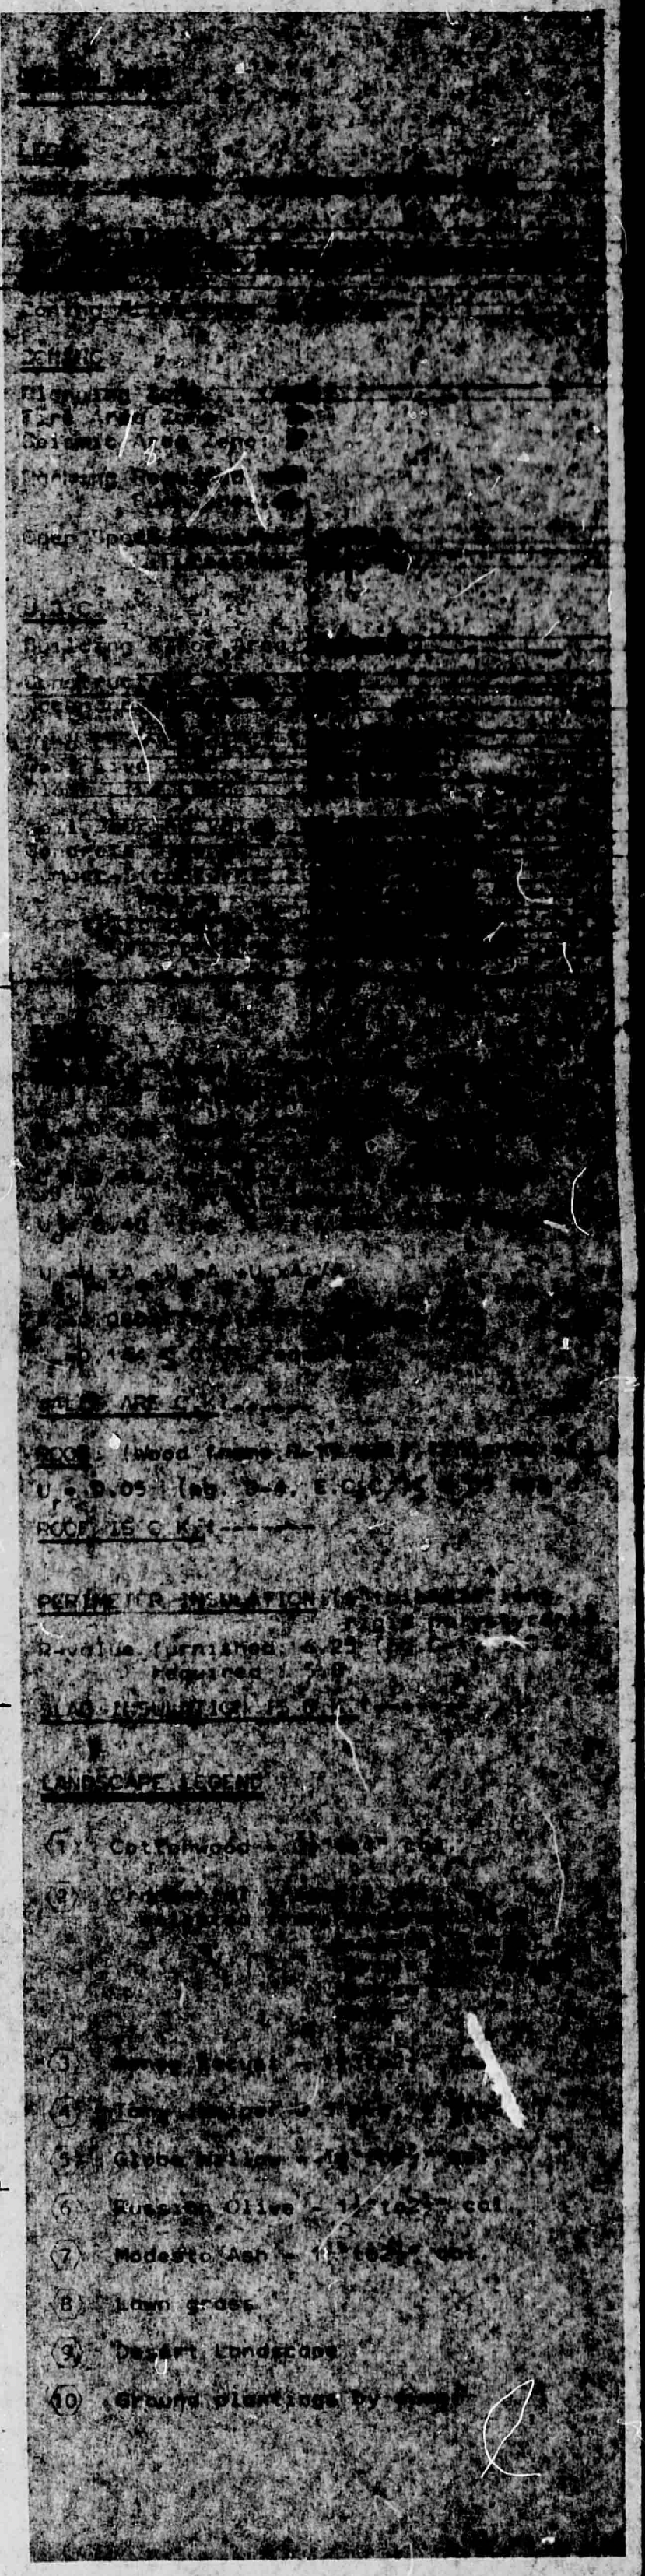


A FLEX APARTMENT UNIT

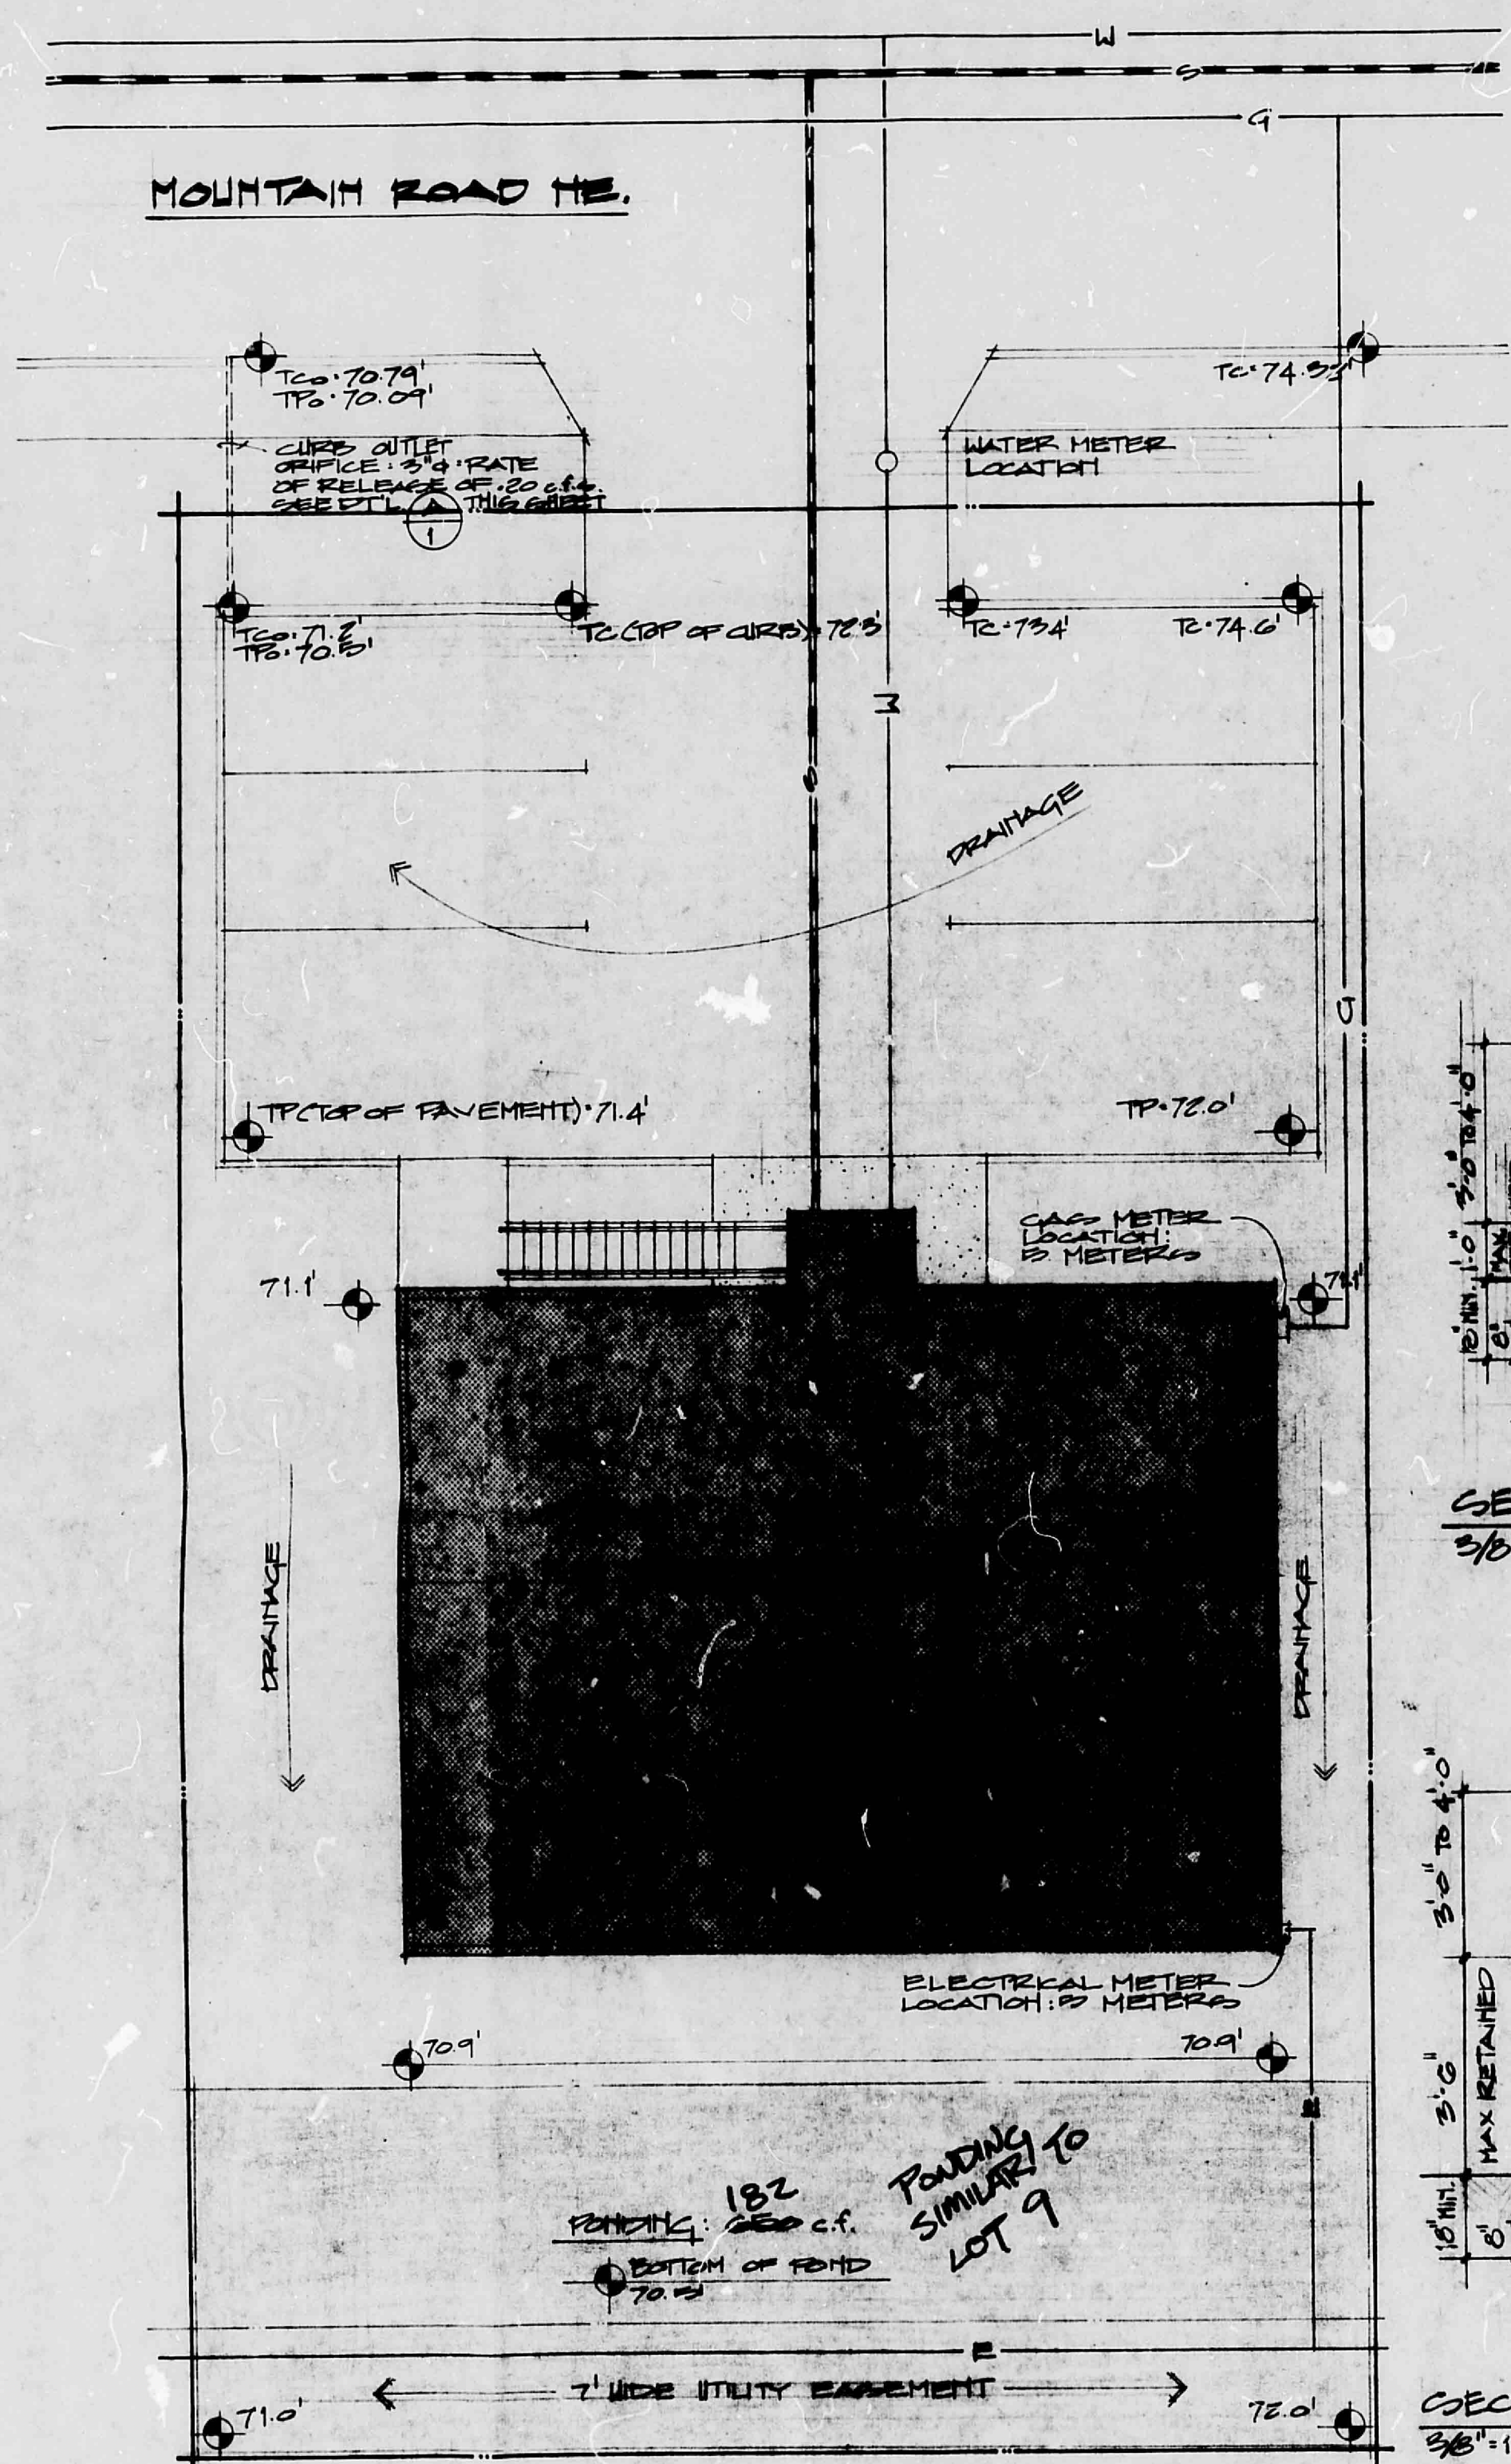


UTILITY & GRADING PLAN
1/8" = 1'-0"


NOTE: SEE DRAINAGE REPORT FOR PANORAMA HEIGHTS, PARCEL 3, SUBMITTED UNDER SEPARATE COVER BY BOHANNAN-HUFFMAN.

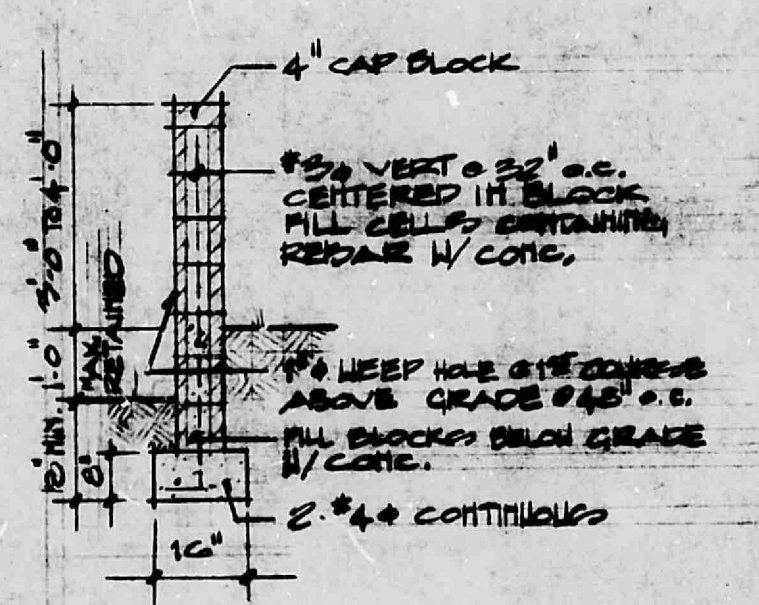


SECTION RETAINING WALL C
3/8" = 1'-0"

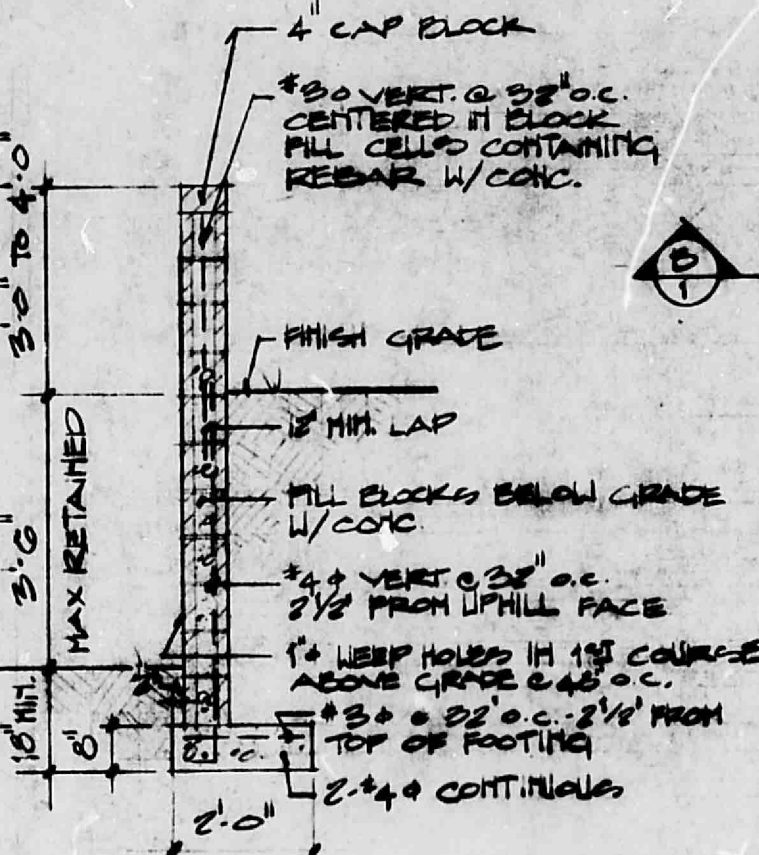

SECTION RETAINING WALL B
3/8" = 1'-0"

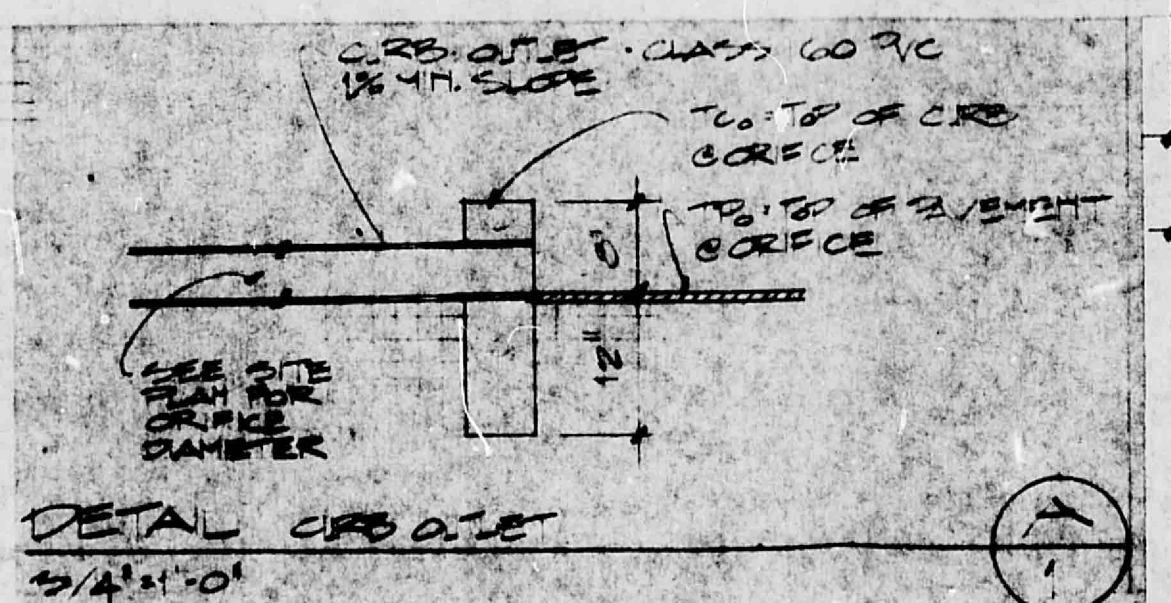

3/4" = 1'-0"

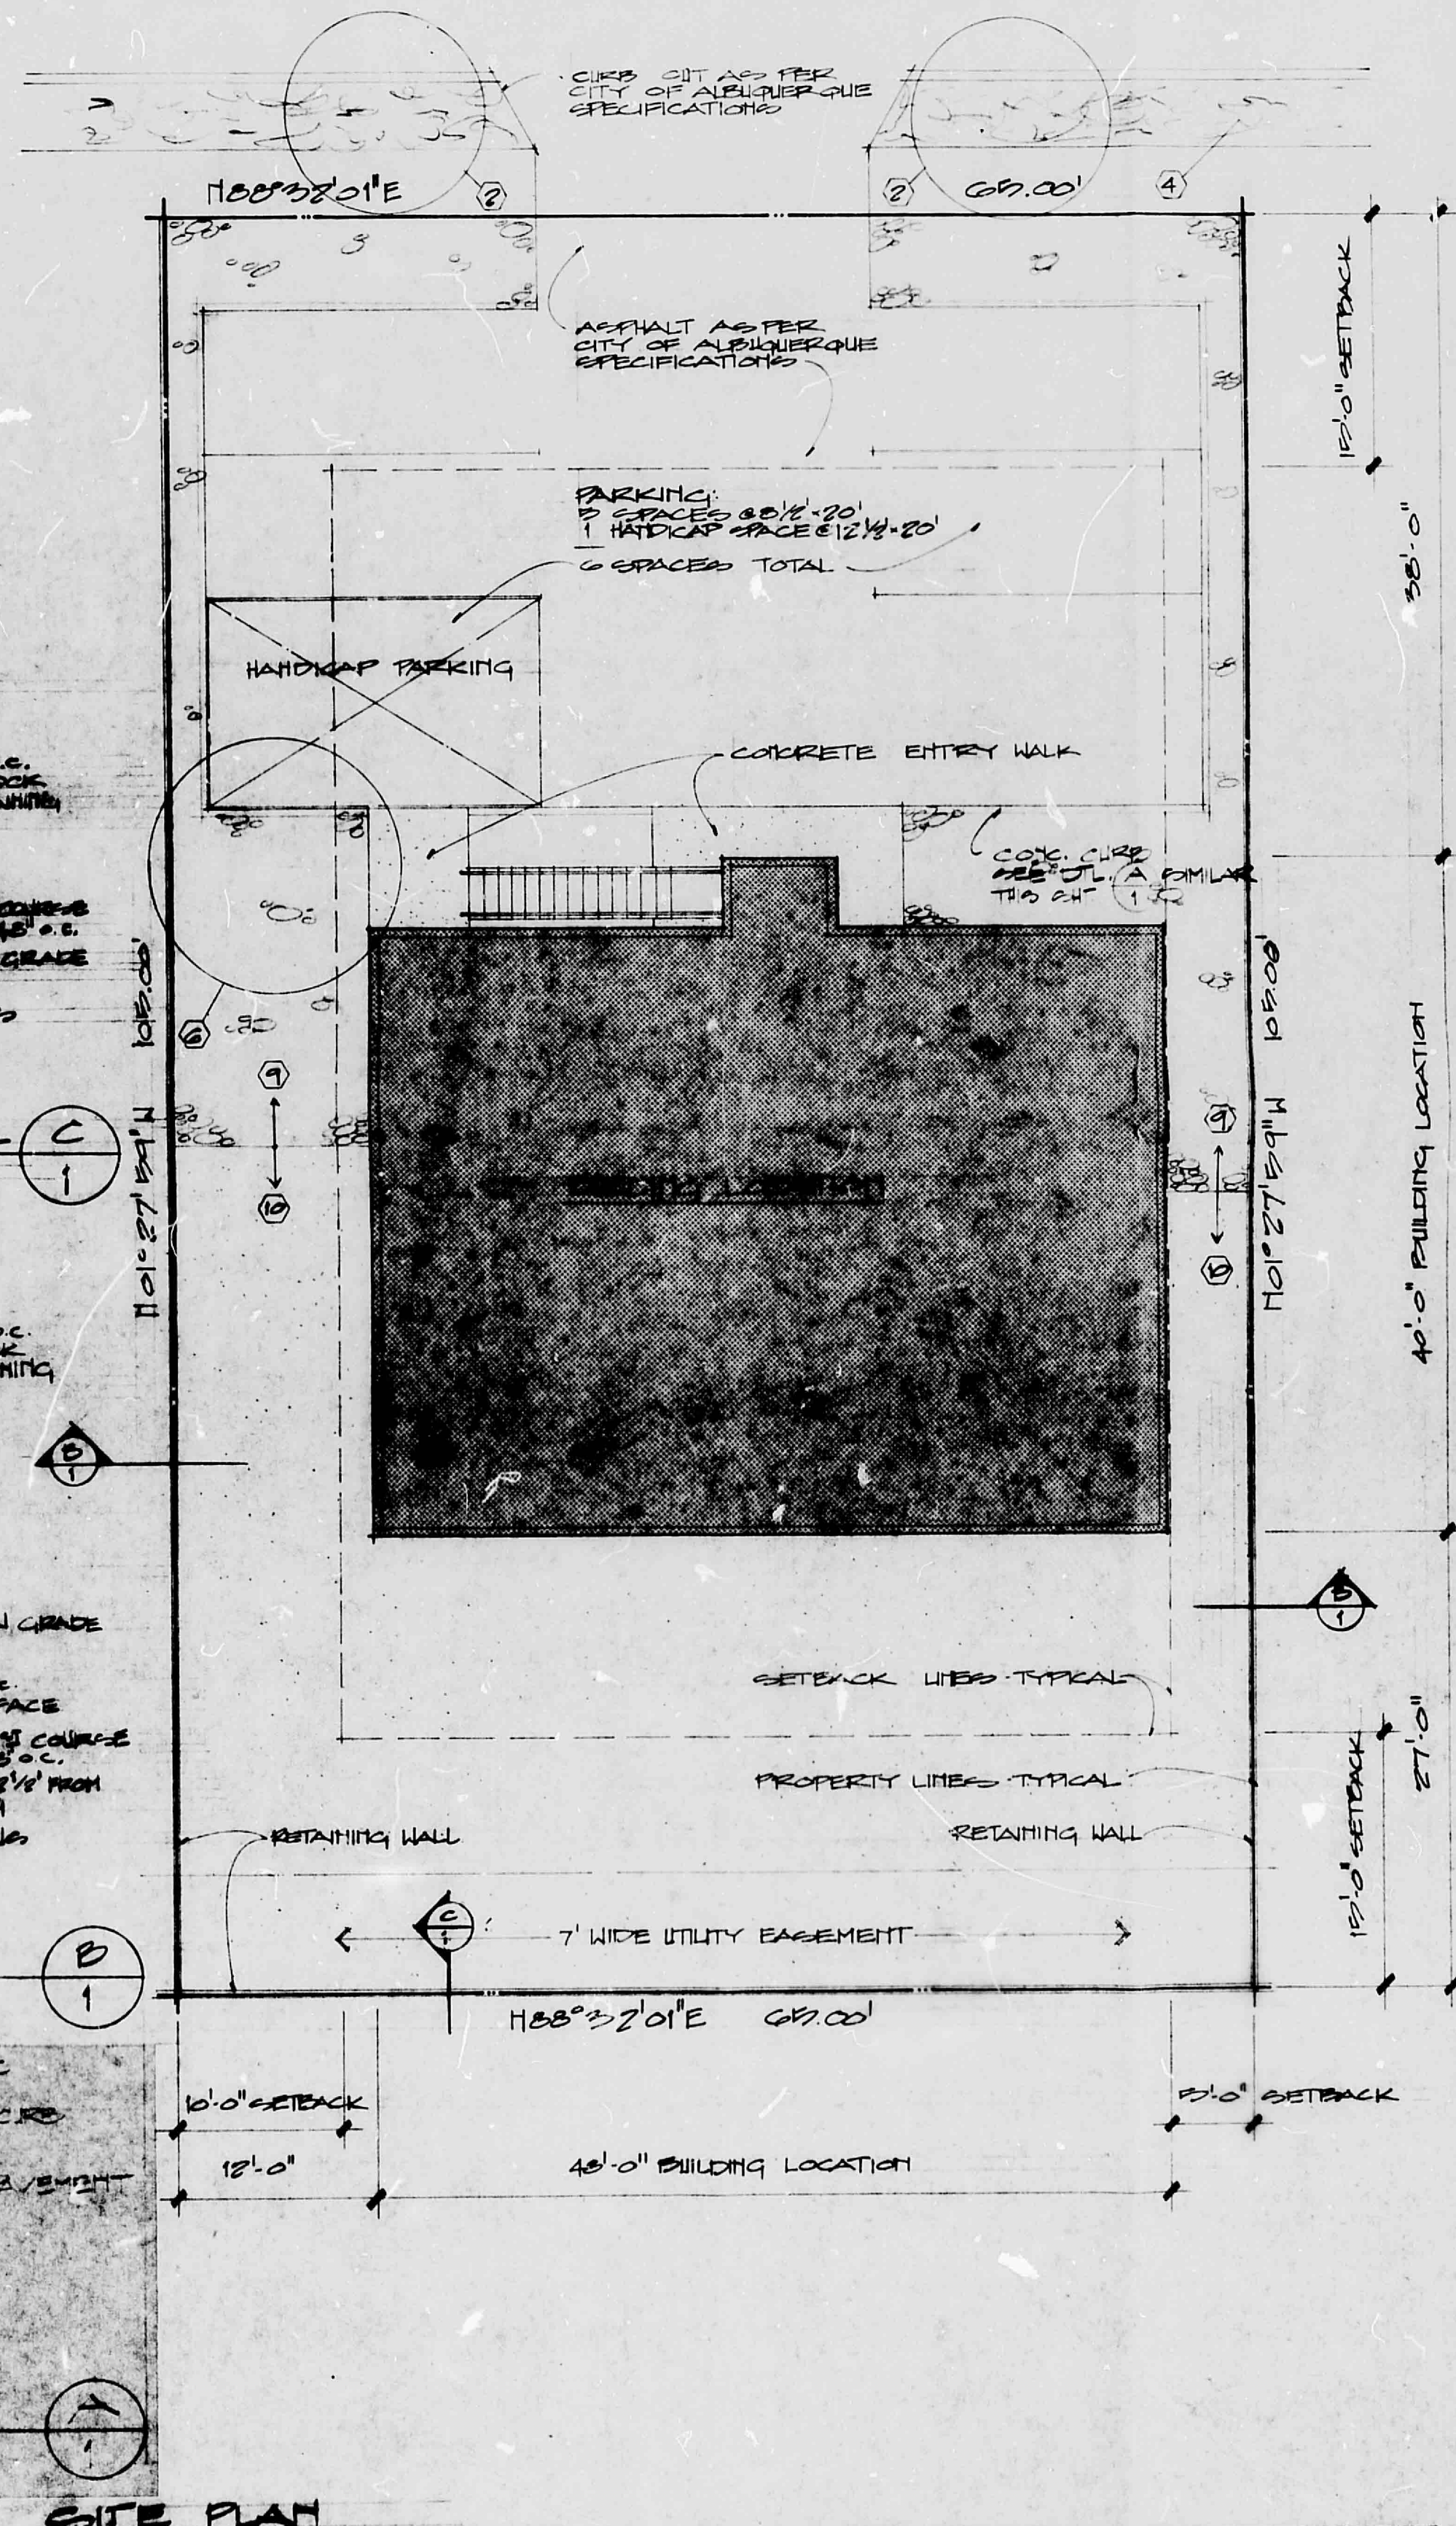

SITE PLAN
1/8" = 1'-0"

DESIGN DATA












A FOUR-FLEX APARTMENT UNIT
PANORAMA SUBDIVISION
CONTRACTOR: HINES CORPORATION