
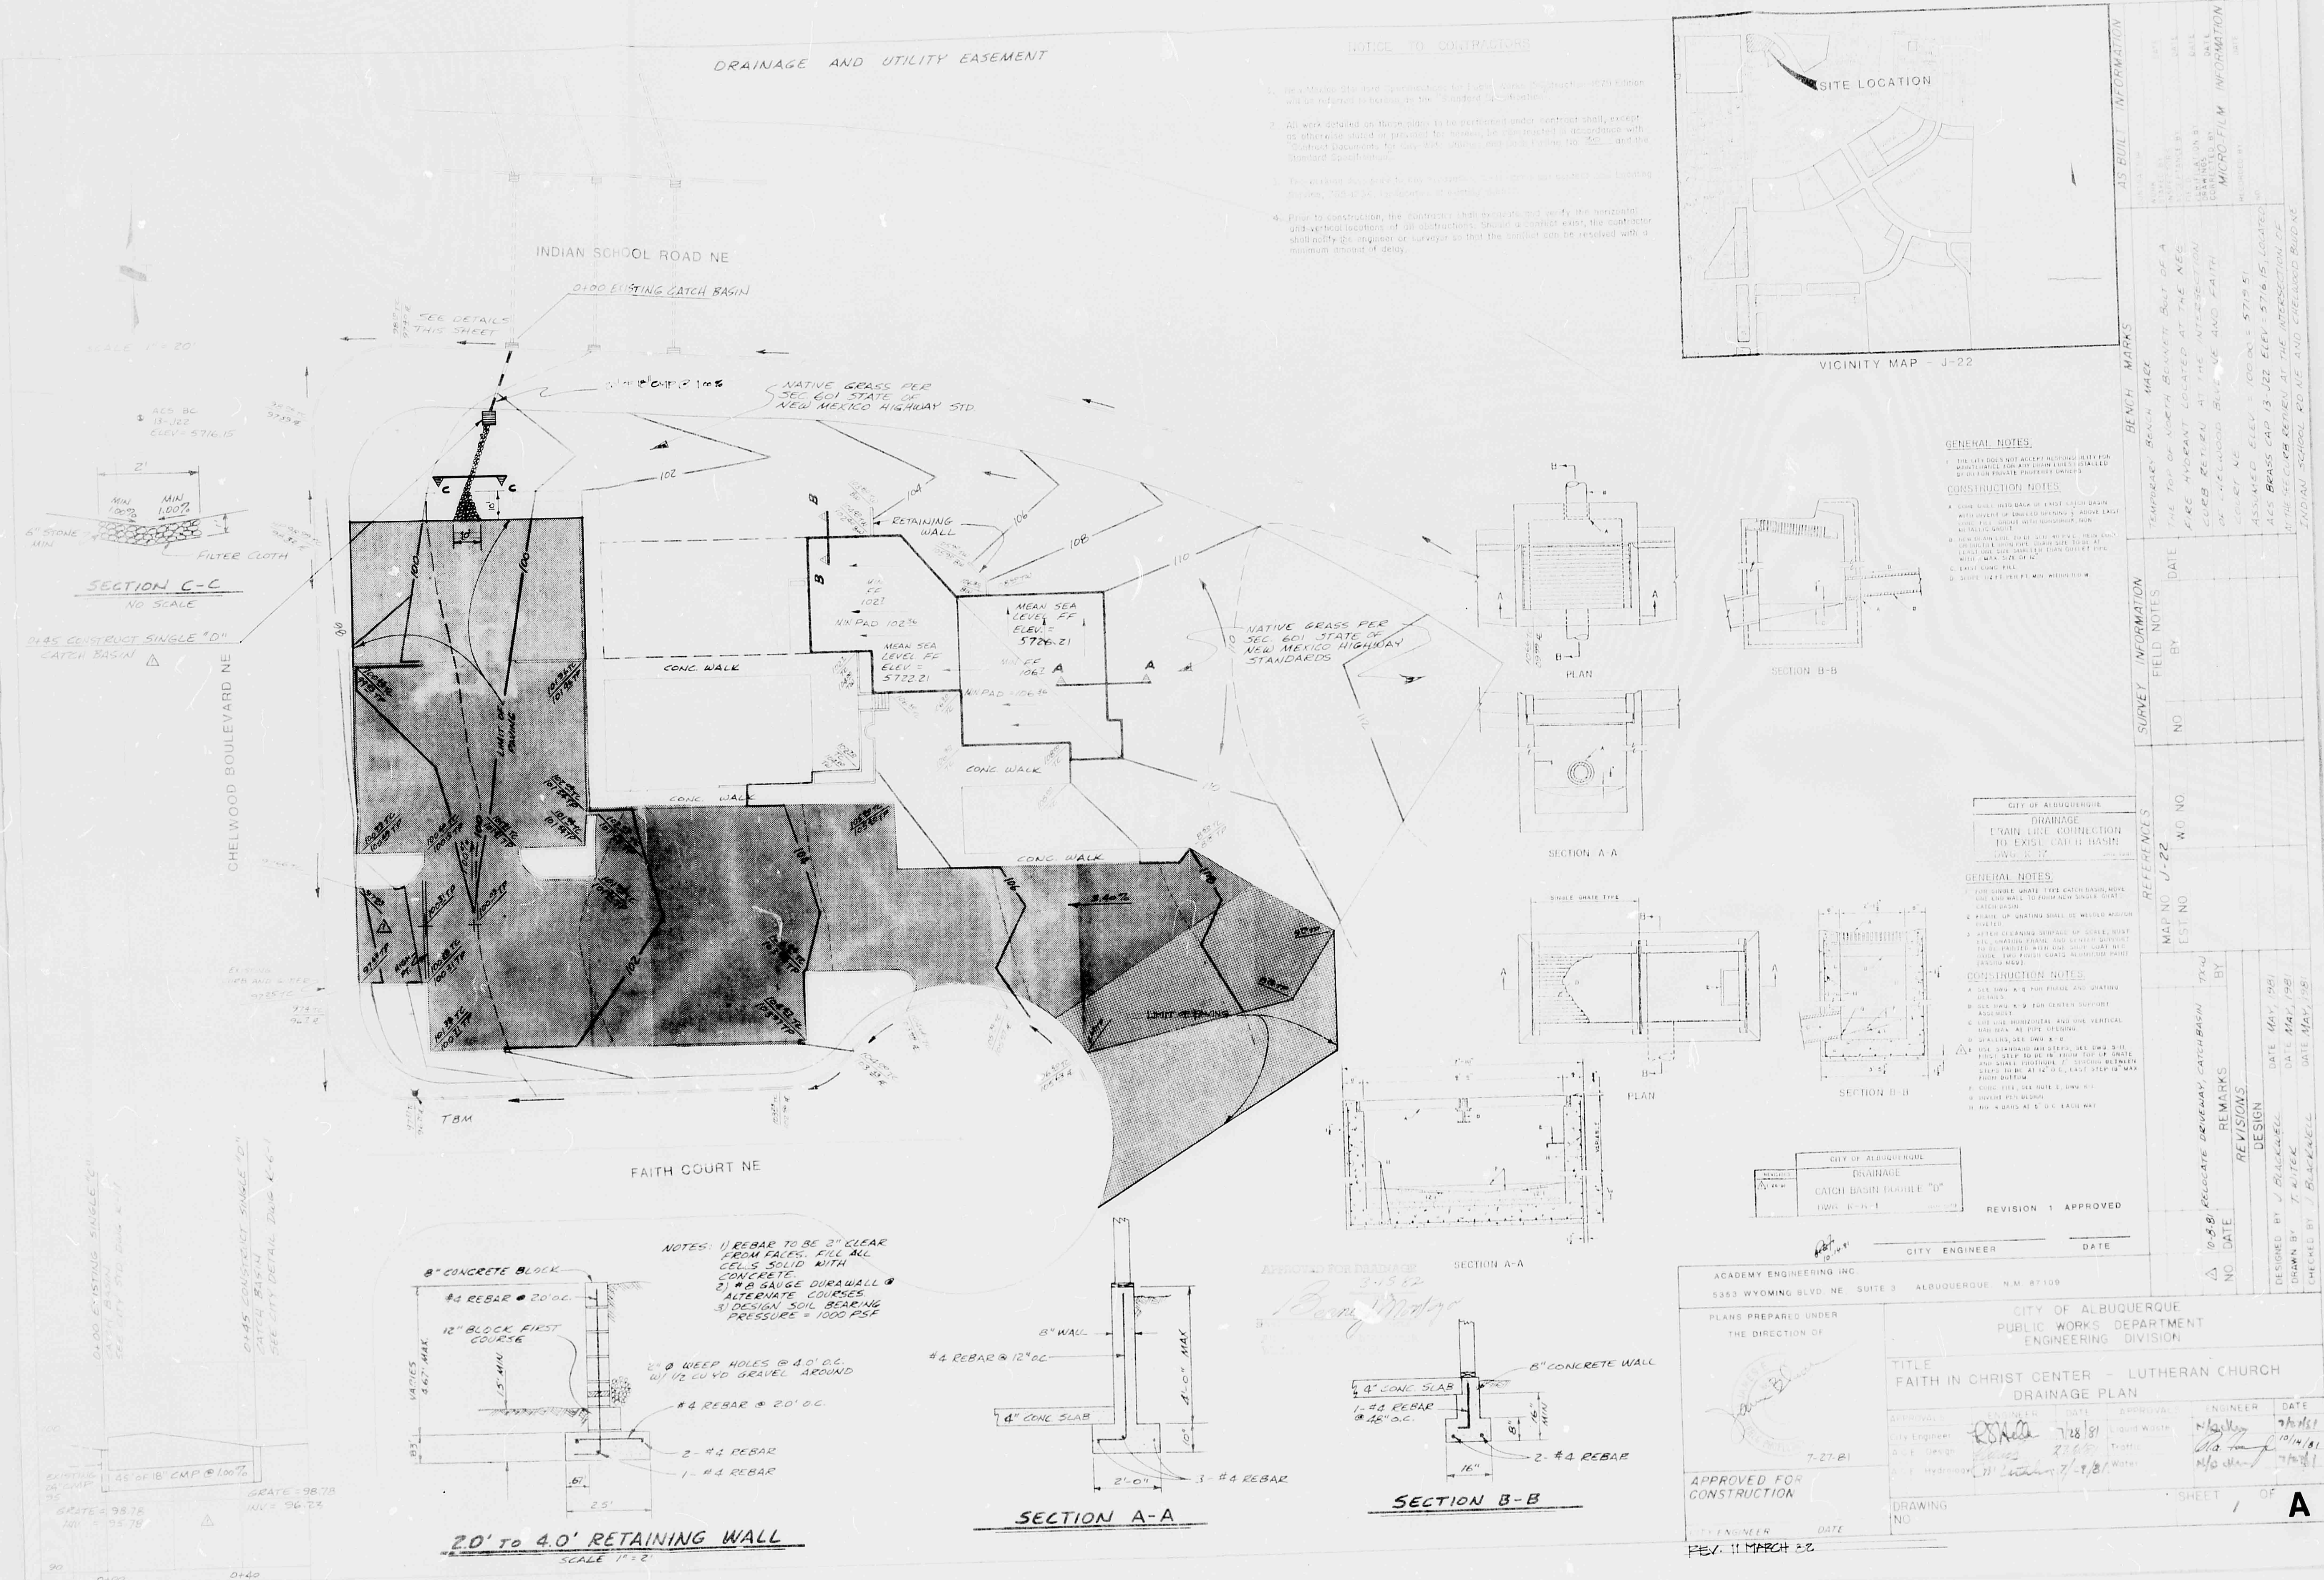
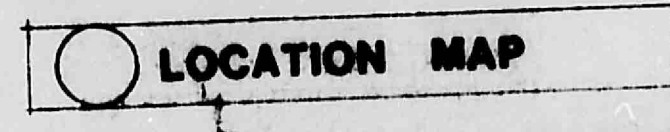
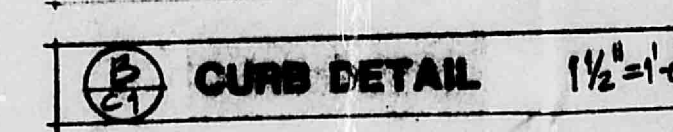


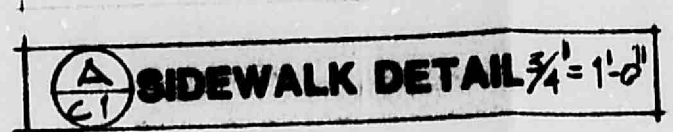

CITY OF ALBUQUERQUE


C D

CITY OF ALBUQUERQUE
THIS MICROIMAGE IS THE BEST
POSSIBLE REPRODUCTION DUE
TO THE POOR QUALITY OF THE
ORIGINAL DOCUMENT

[illegible] $\frac{1}{16} = 1 - 0$ 

☐ INFORMATION

INDEX

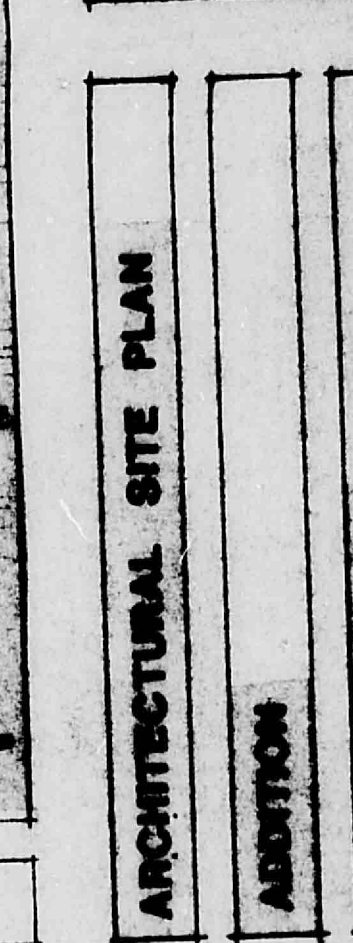[illegible]

CHART

C

CITY OF ALBUQUERQUE
THIS MICROIMAGE IS THE BEST
POSSIBLE REPRODUCTION DUE
TO THE POOR QUALITY OF THE
ORIGINAL DOCUMENT