
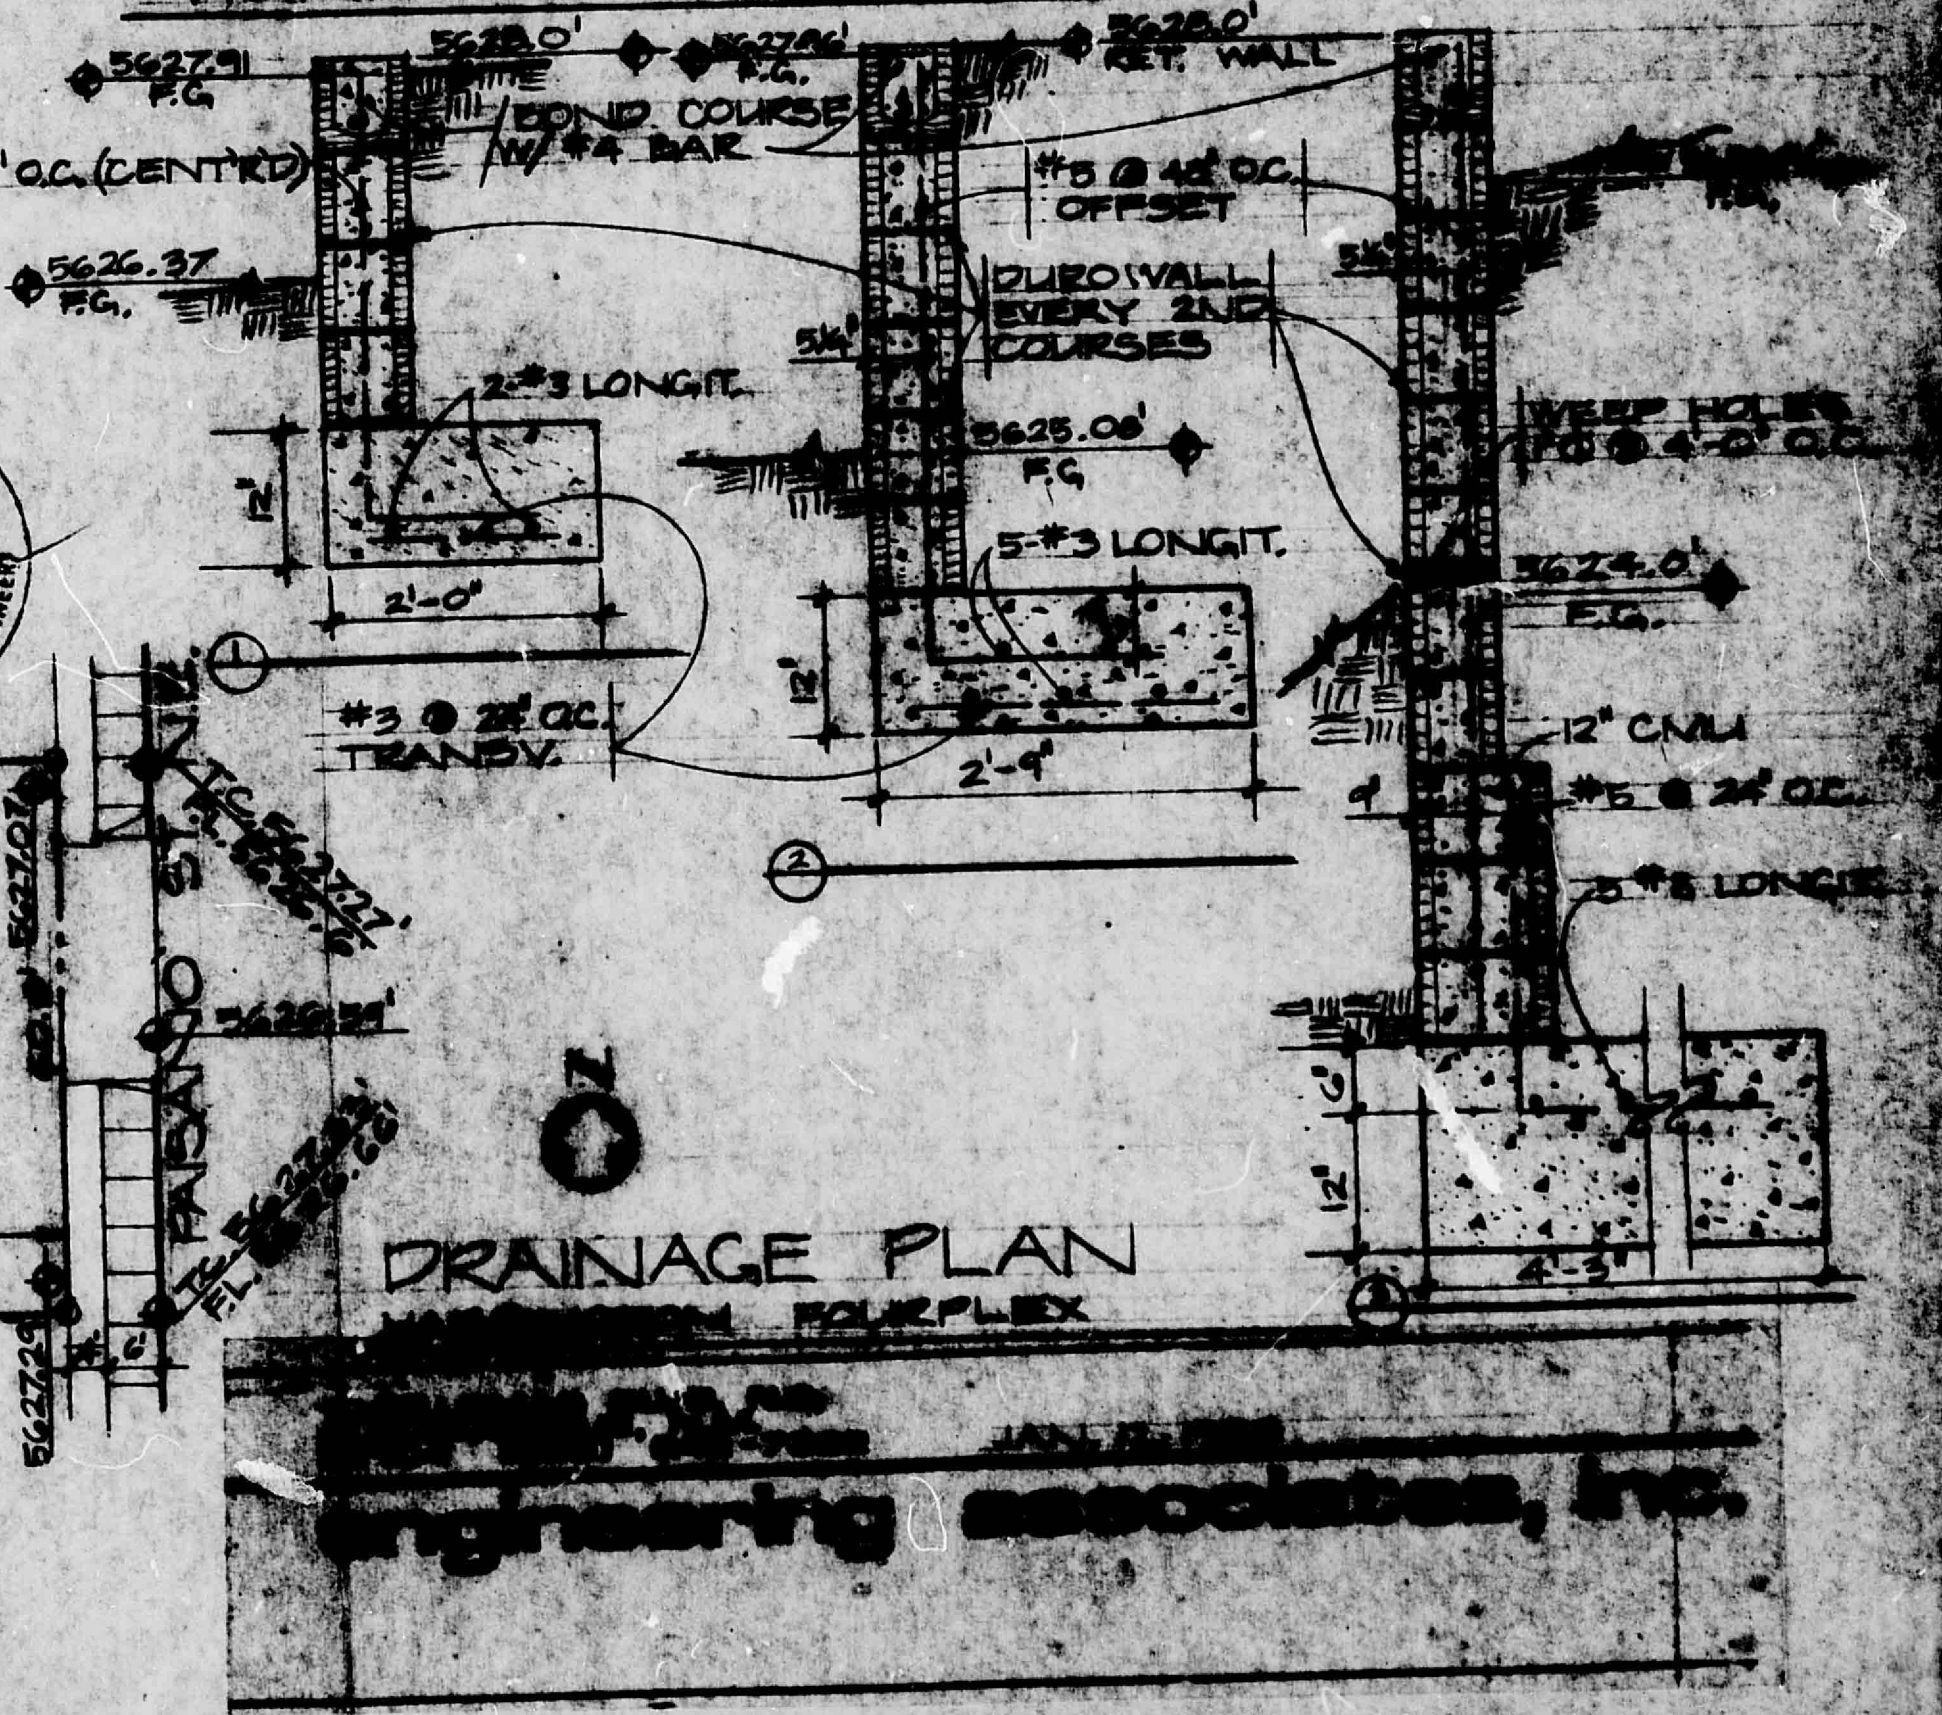
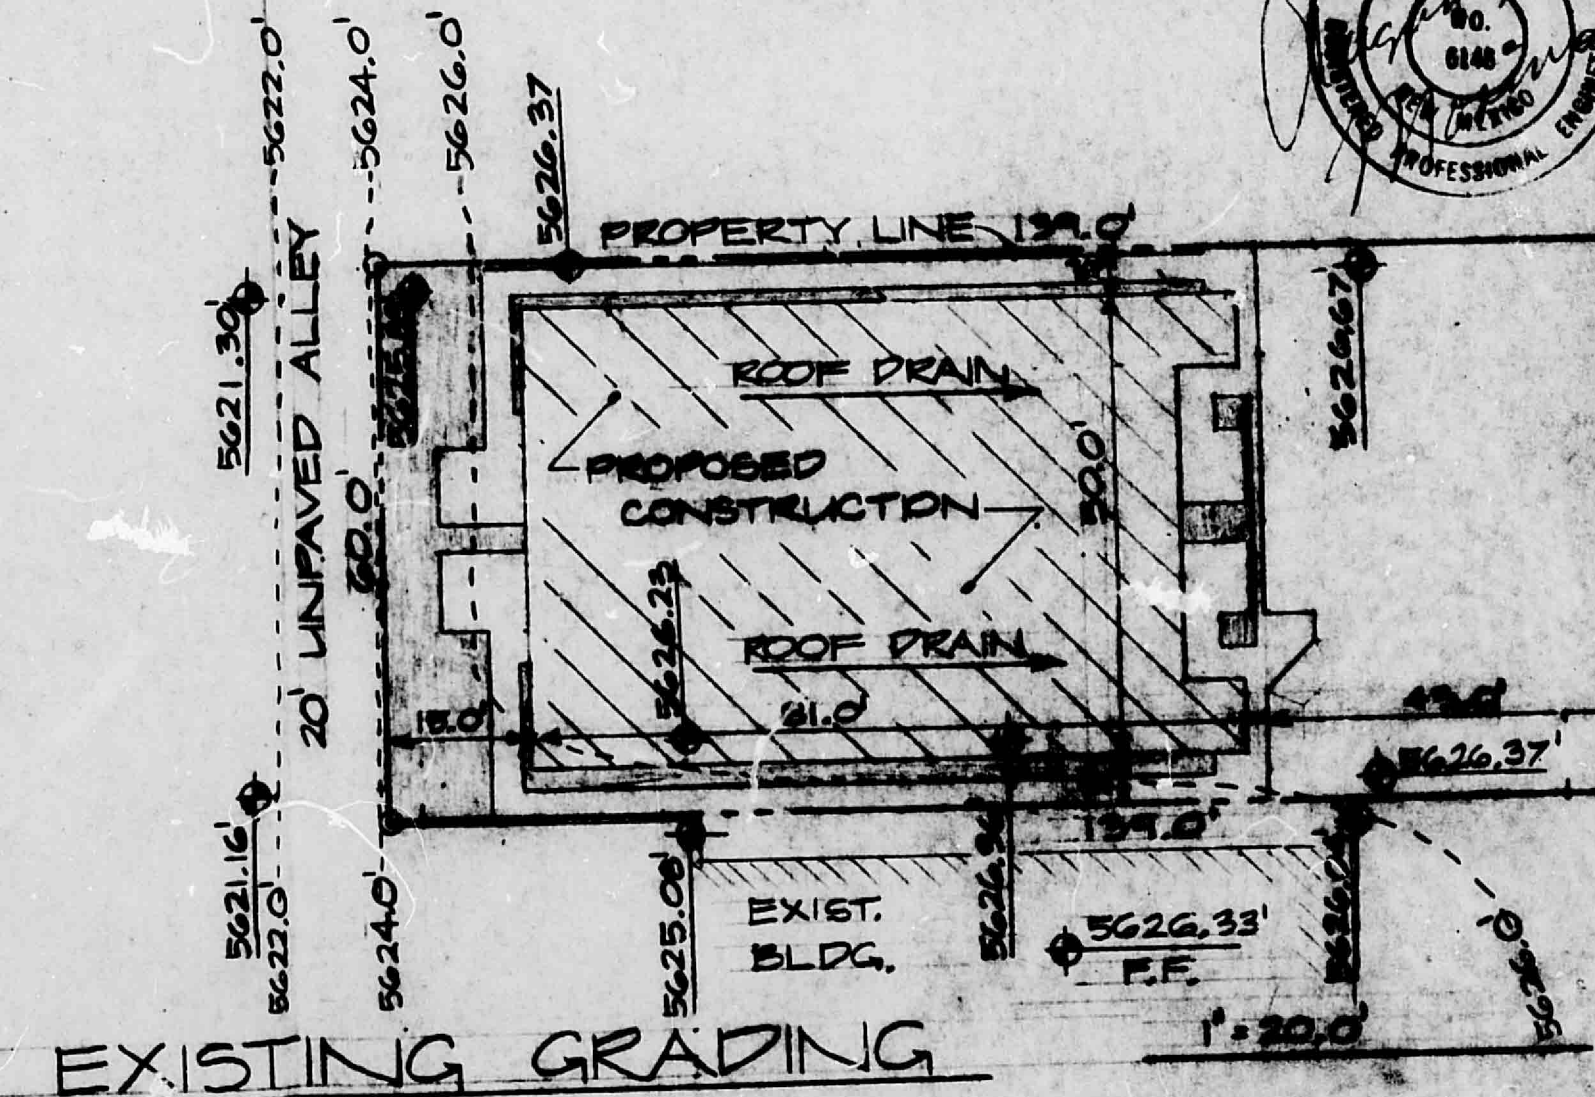
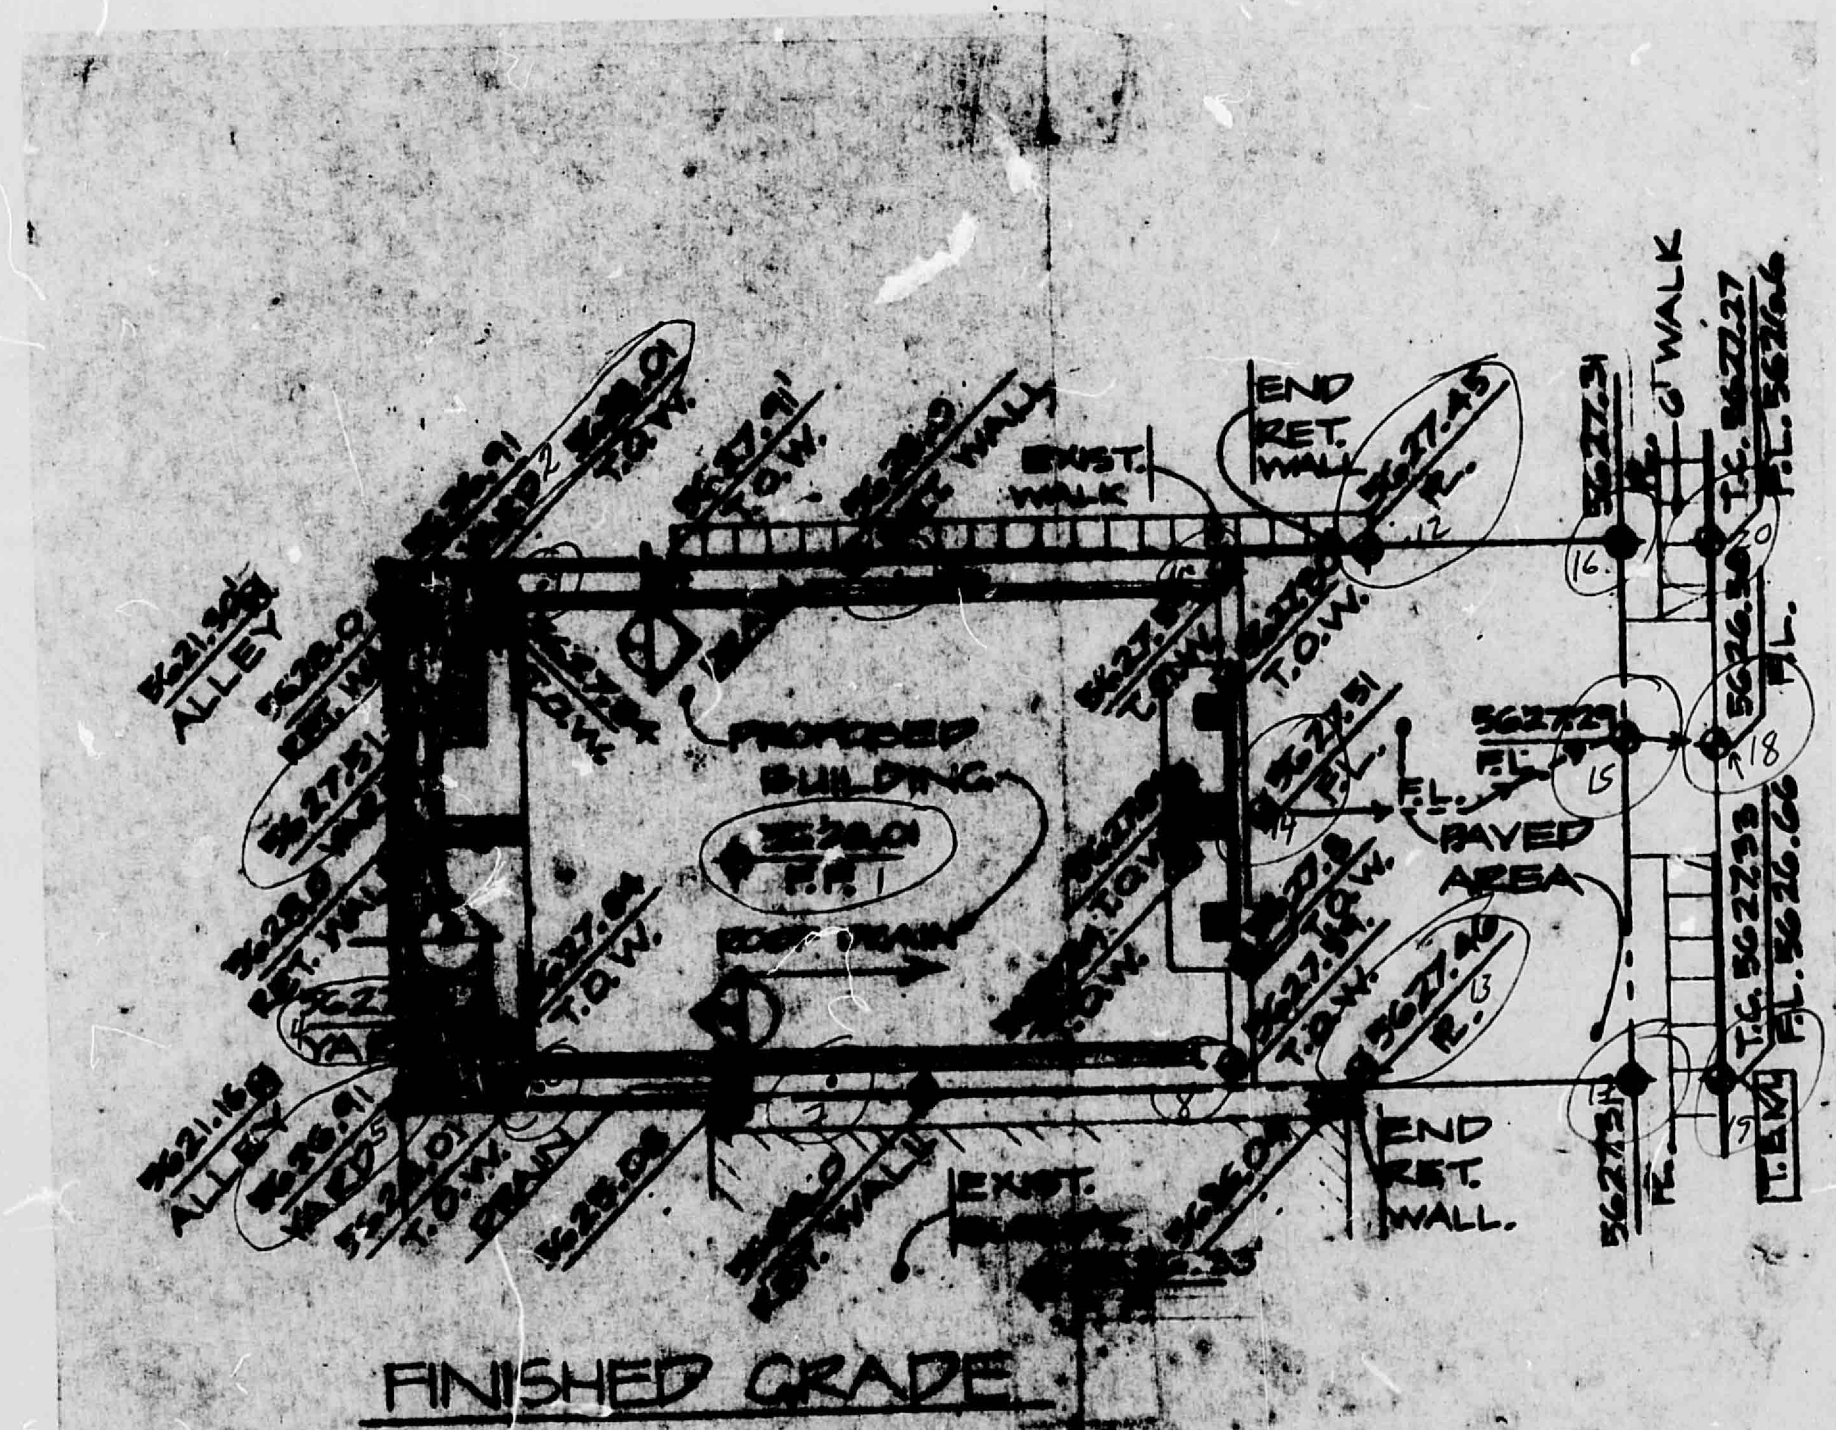


- LEGEND**
- EXISTING CONTOURS.
 - SPOT ELEVATIONS.
 - PROPOSED PAVED AREA
 - T.O.W. TOP OF WALK.
 - F.F. FINISHED FLOOR.
 - FL. FLOW LINE.
 - F.G. FINISHED GRADE.
 - PROPERTY LINE, R.
 - T.B.M. TEMPORARY BENCH MARK.

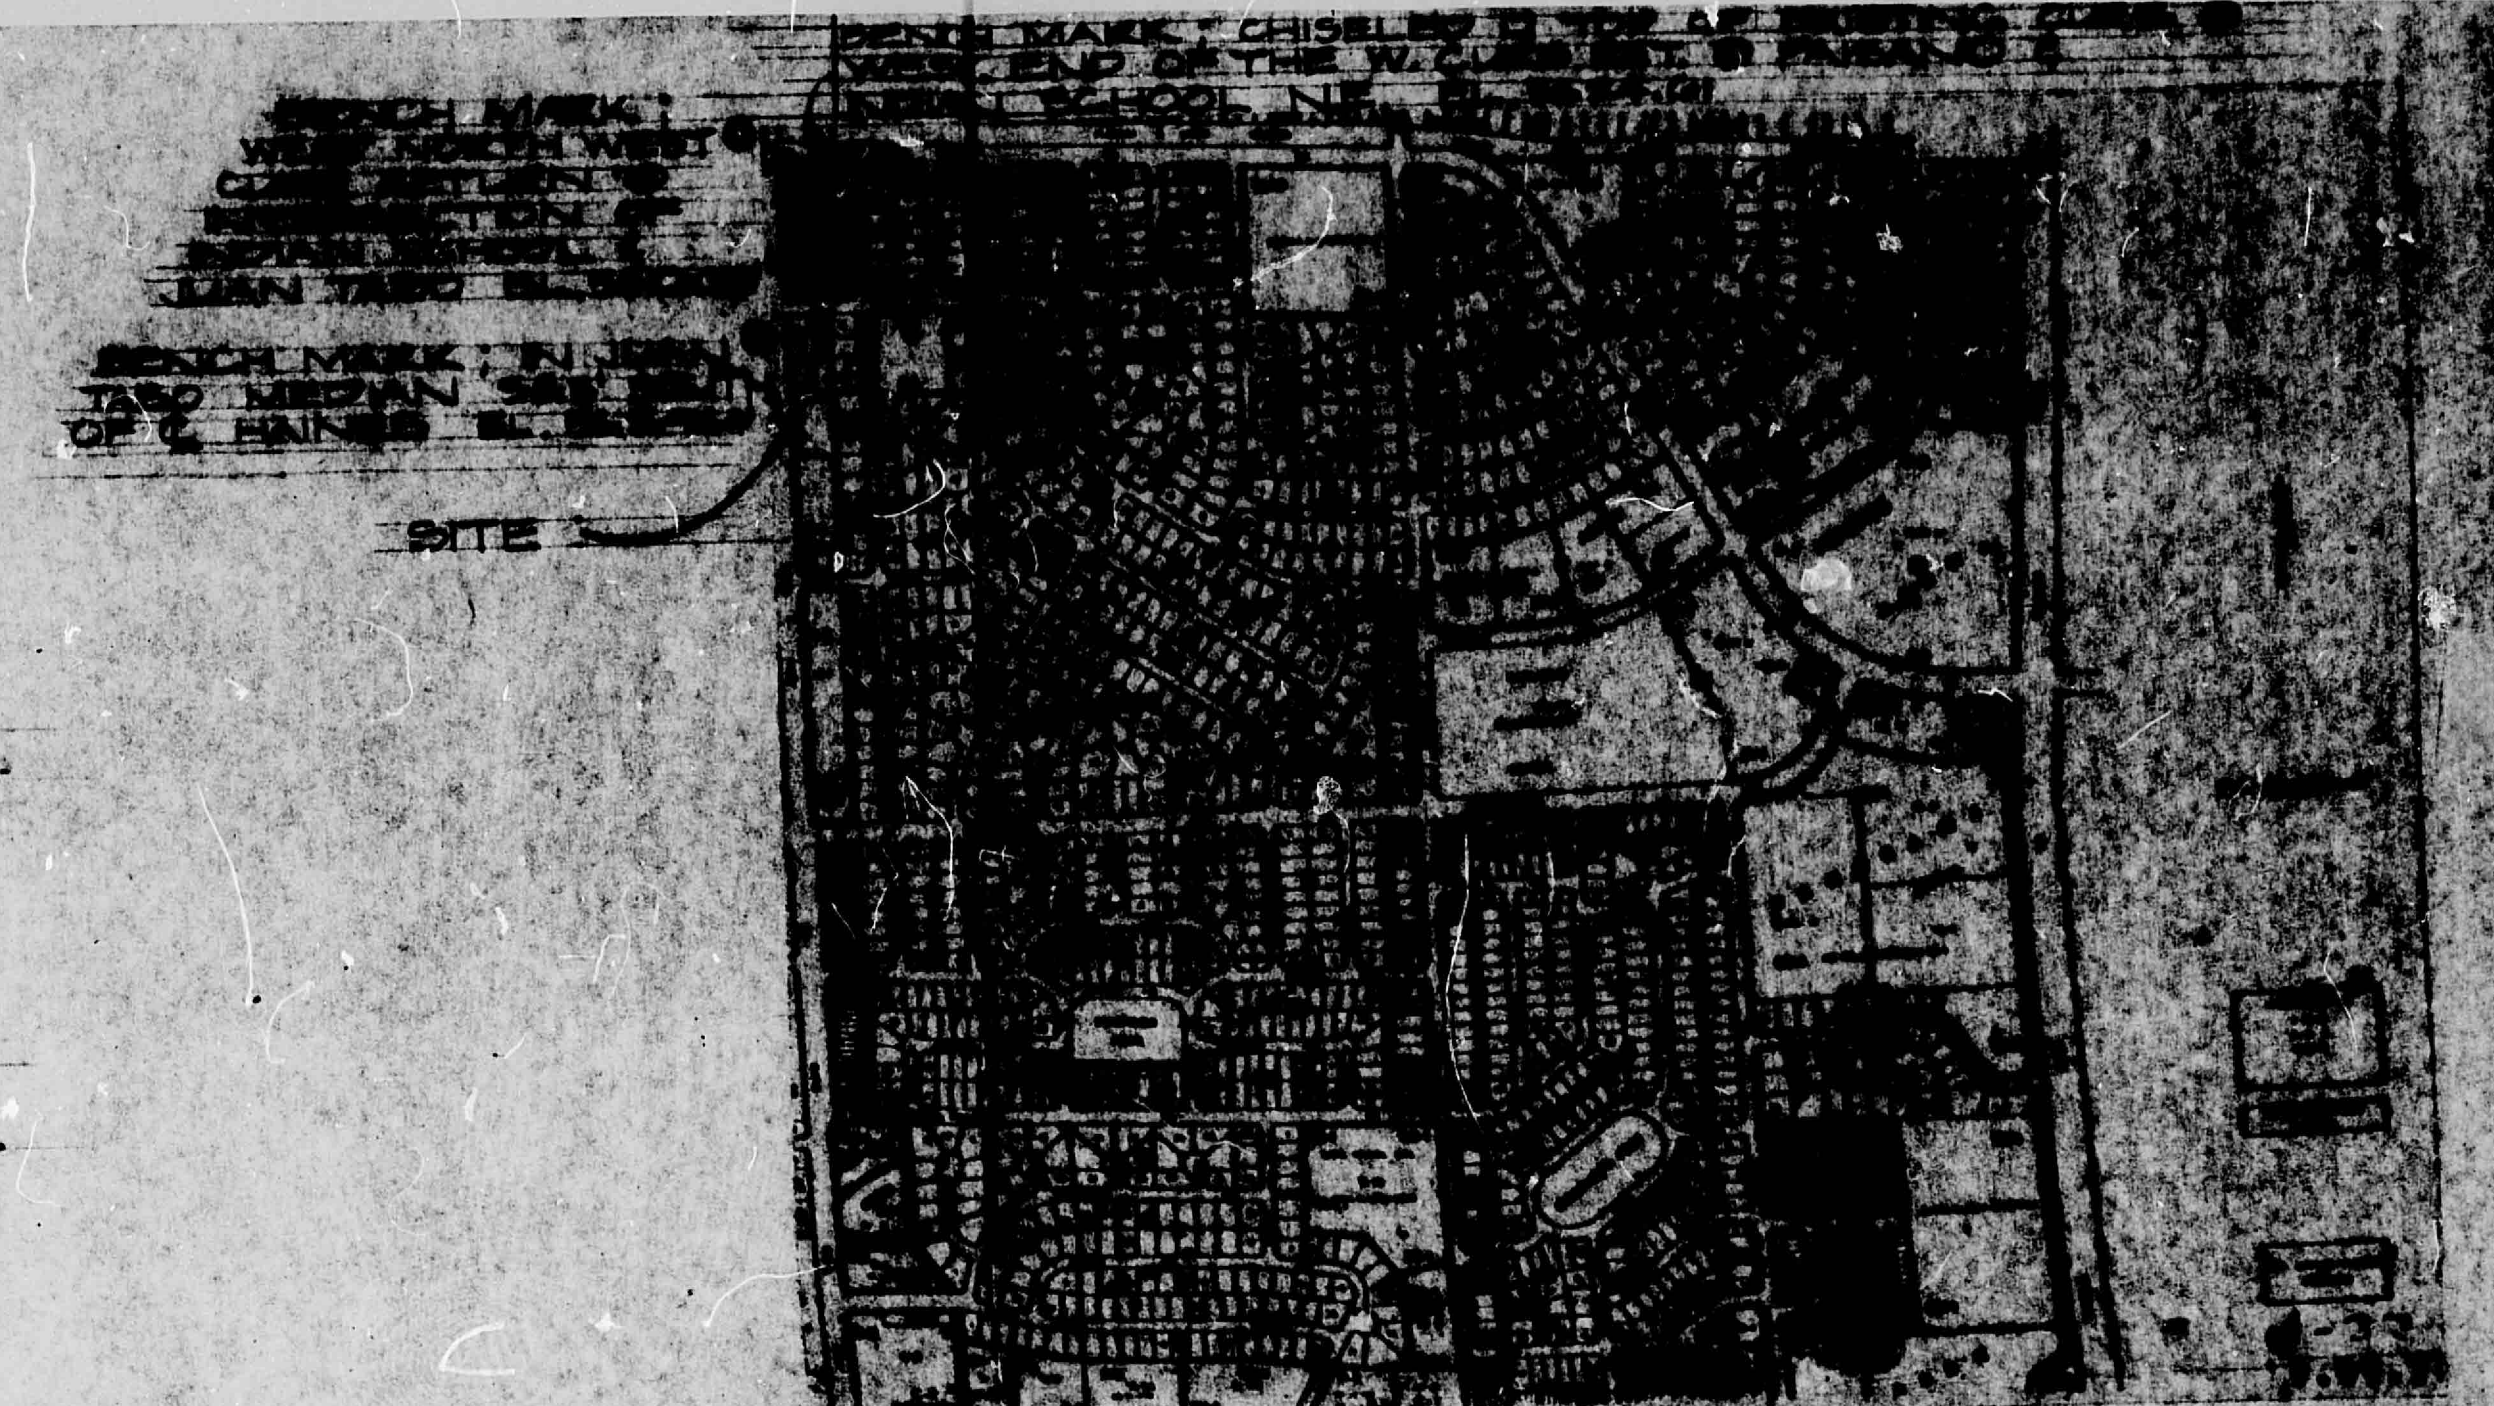

CITY OF ALBUQUERQUE
THIS MICROIMAGE IS THE BEST
POSSIBLE REPRODUCTION DUE
TO THE POOR QUALITY OF THE
ORIGINAL DOCUMENT

CITY OF ALBUQUERQUE
THIS MICROIMAGE IS THE BEST
POSSIBLE REPRODUCTION DUE
TO THE POOR QUALITY OF THE
ORIGINAL DOCUMENT

J22/D26