

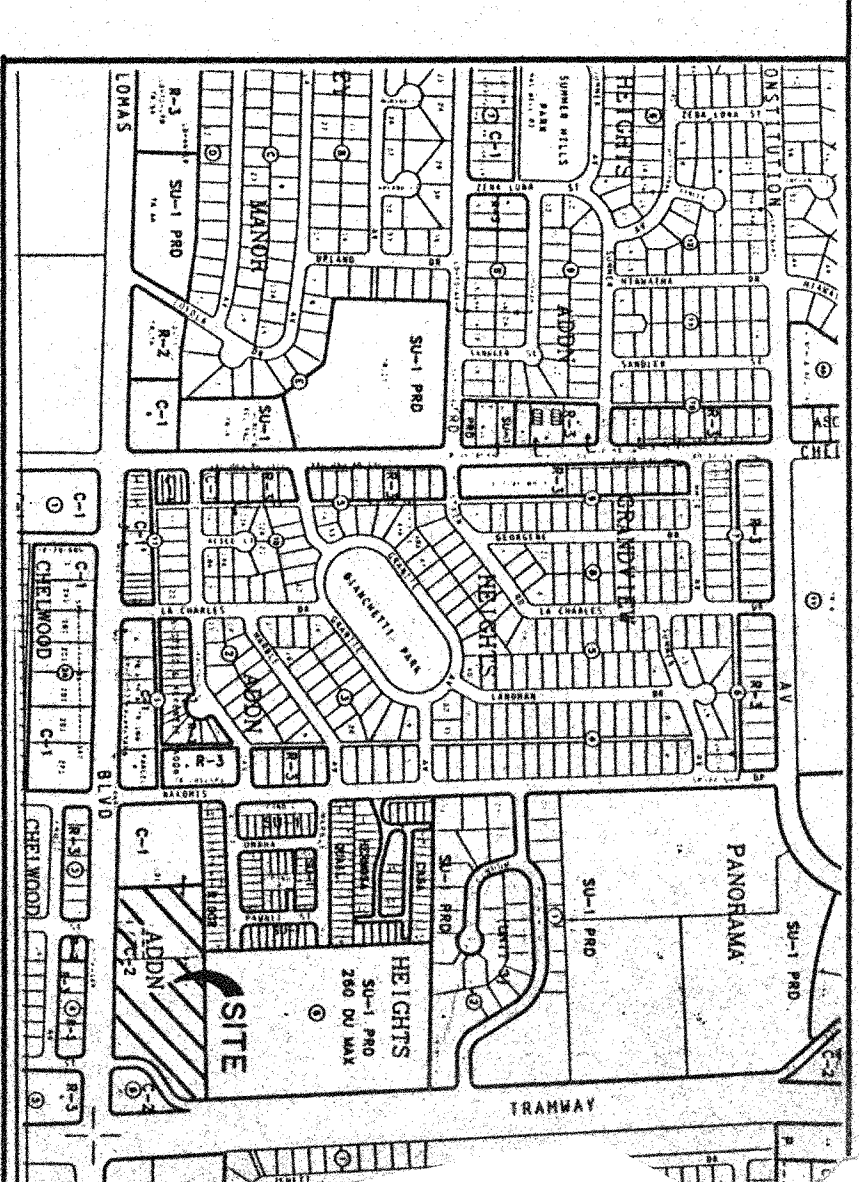
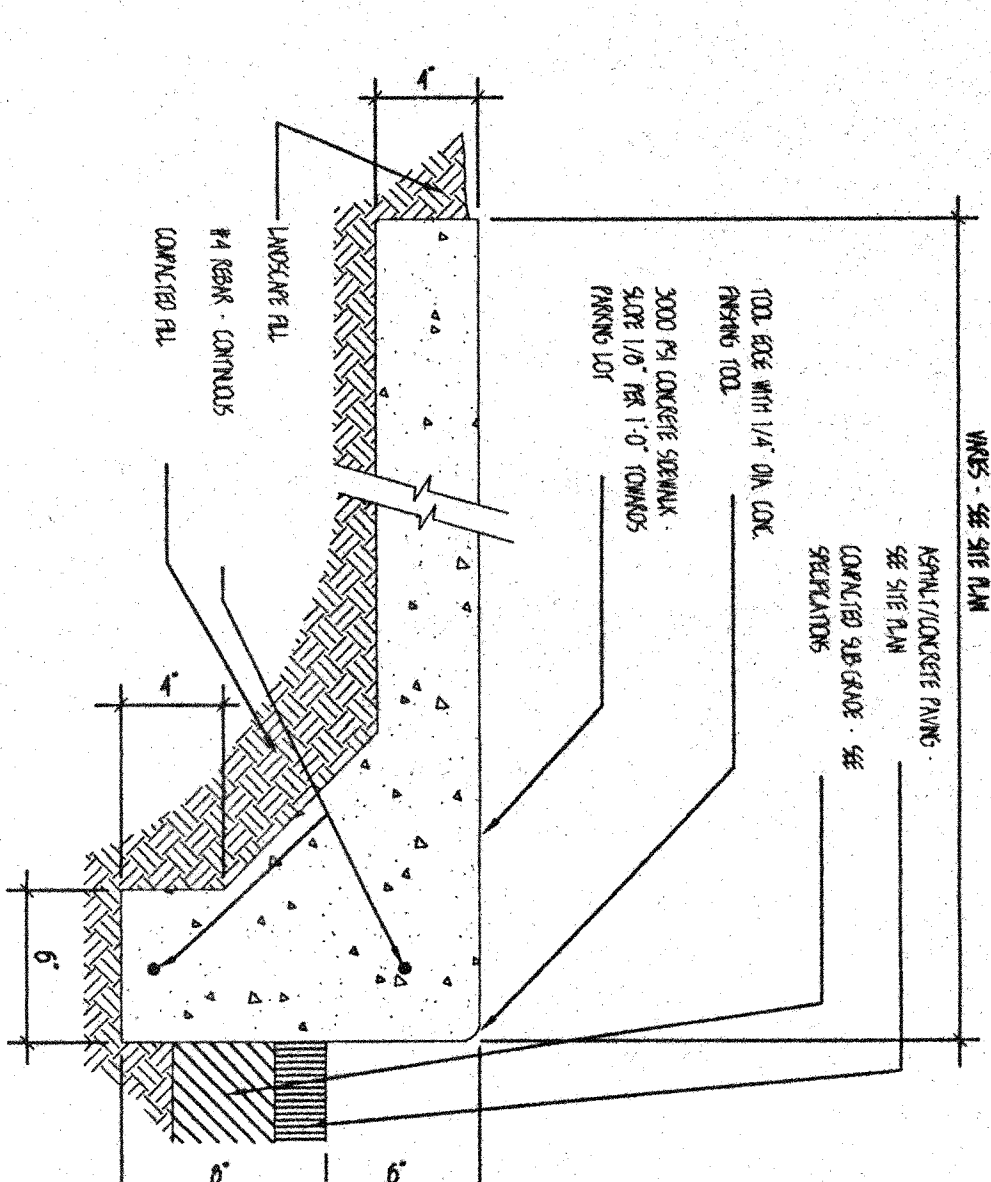


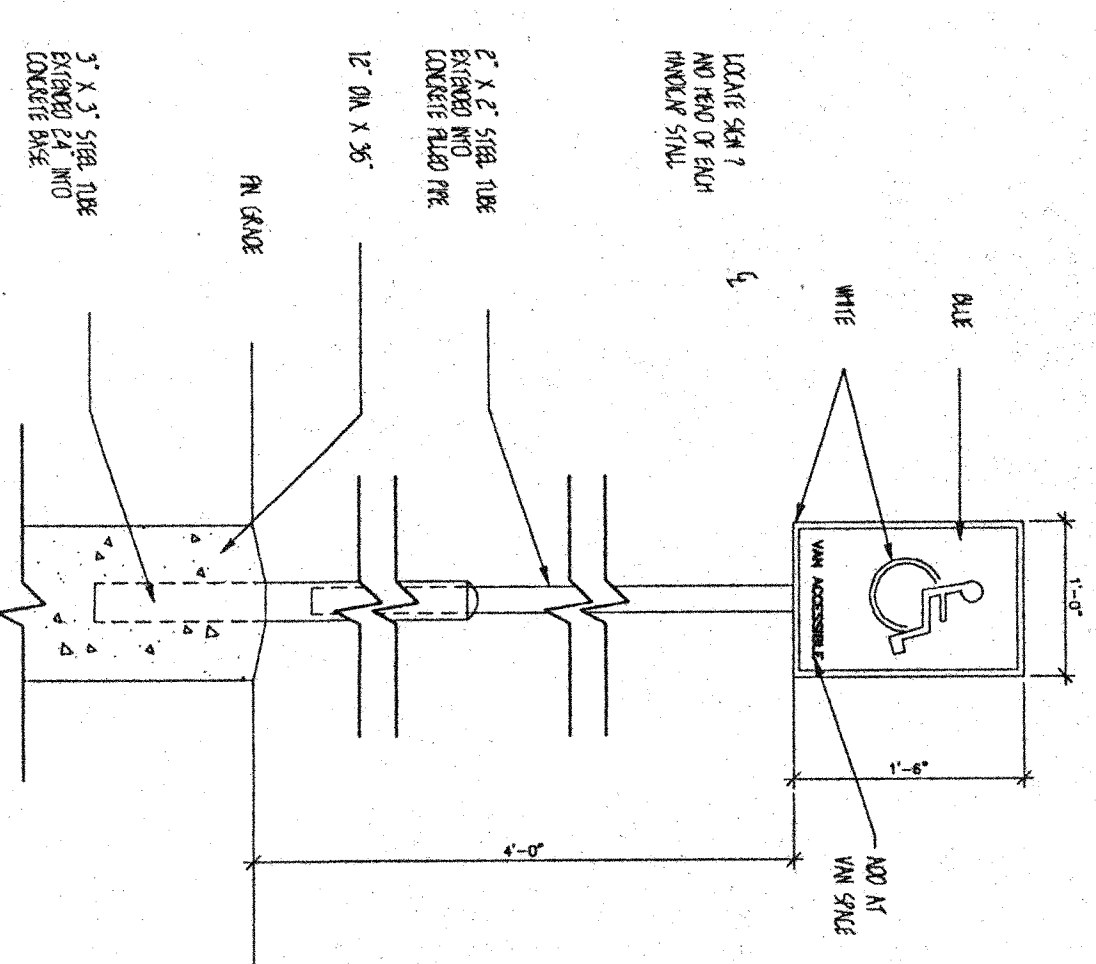

LEGAL DESCRIPTION	PARCEL E-1-A PANORAMA HEIGHTS ADDITION
-------------------	--

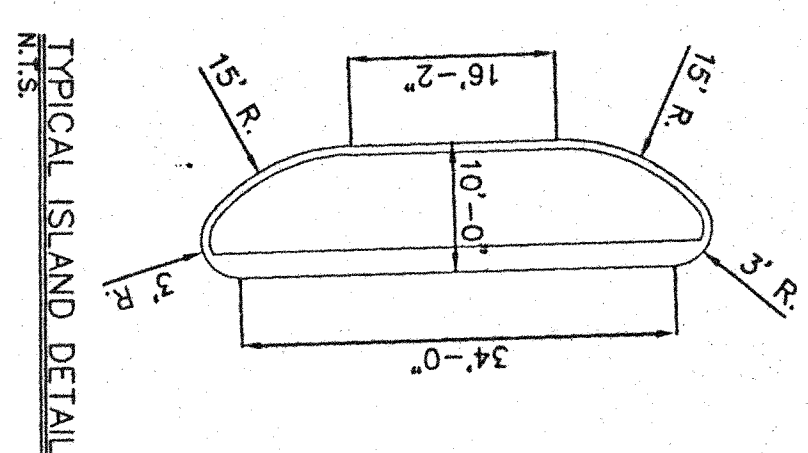