


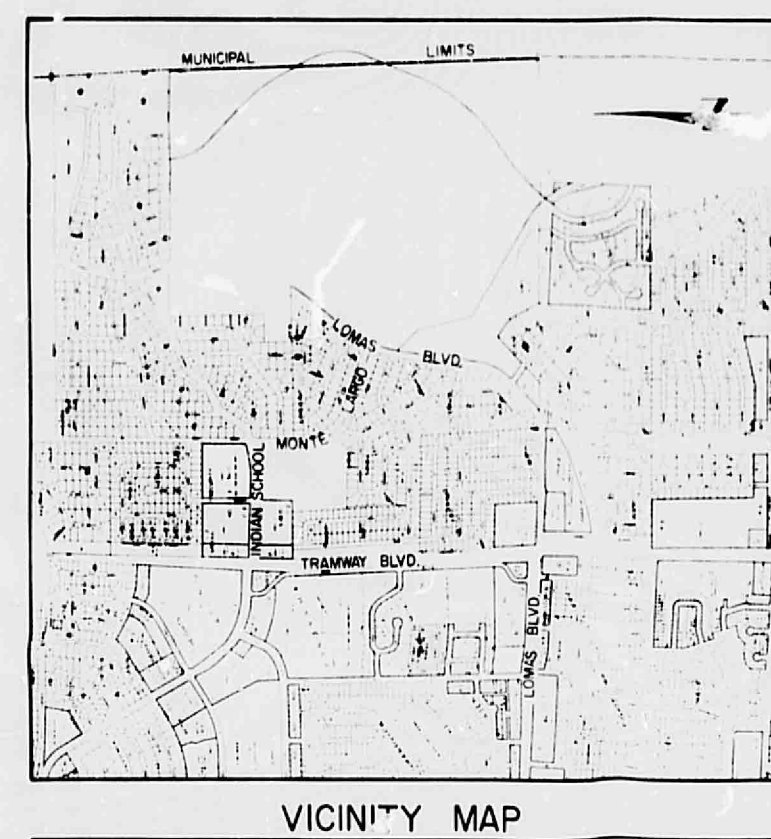

LEGEND:

- BASIN NO. (12)
- WATER BLOCKS
- STORM SEWER
- BASIN BOUNDARIES
- FLOW DIRECTION

NOTES:

- 1. QP IS PEAK Q IN STORM SEWER
- 2. QS IS PEAK Q IN STREET
- 3. ALL FLOWS ARE IN CFS

PREPARED FOR: SPROUL INVESTMENT CORPORATION
5115 MENAUL BLVD. NE
ALBUQUERQUE, N.M. 87110

PREPARED BY: BOHANNAN-HUSTON, INC.
4125 CARISLE BLVD. NE
ALBUQUERQUE, N.M. 87107

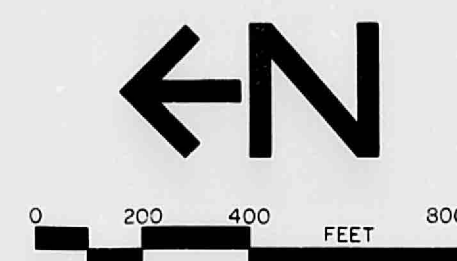


PLATE 3 DEVELOPED DRAINAGE PATTERNS

THIS DRAWING IS THE PROPERTY OF THE CITY OF ALBUQUERQUE. IT IS TO BE USED FOR THE PURPOSES FOR WHICH IT WAS PREPARED AND IS NOT TO BE REPRODUCED OR COPIED IN ANY MANNER WITHOUT THE WRITTEN PERMISSION OF THE CITY OF ALBUQUERQUE.