
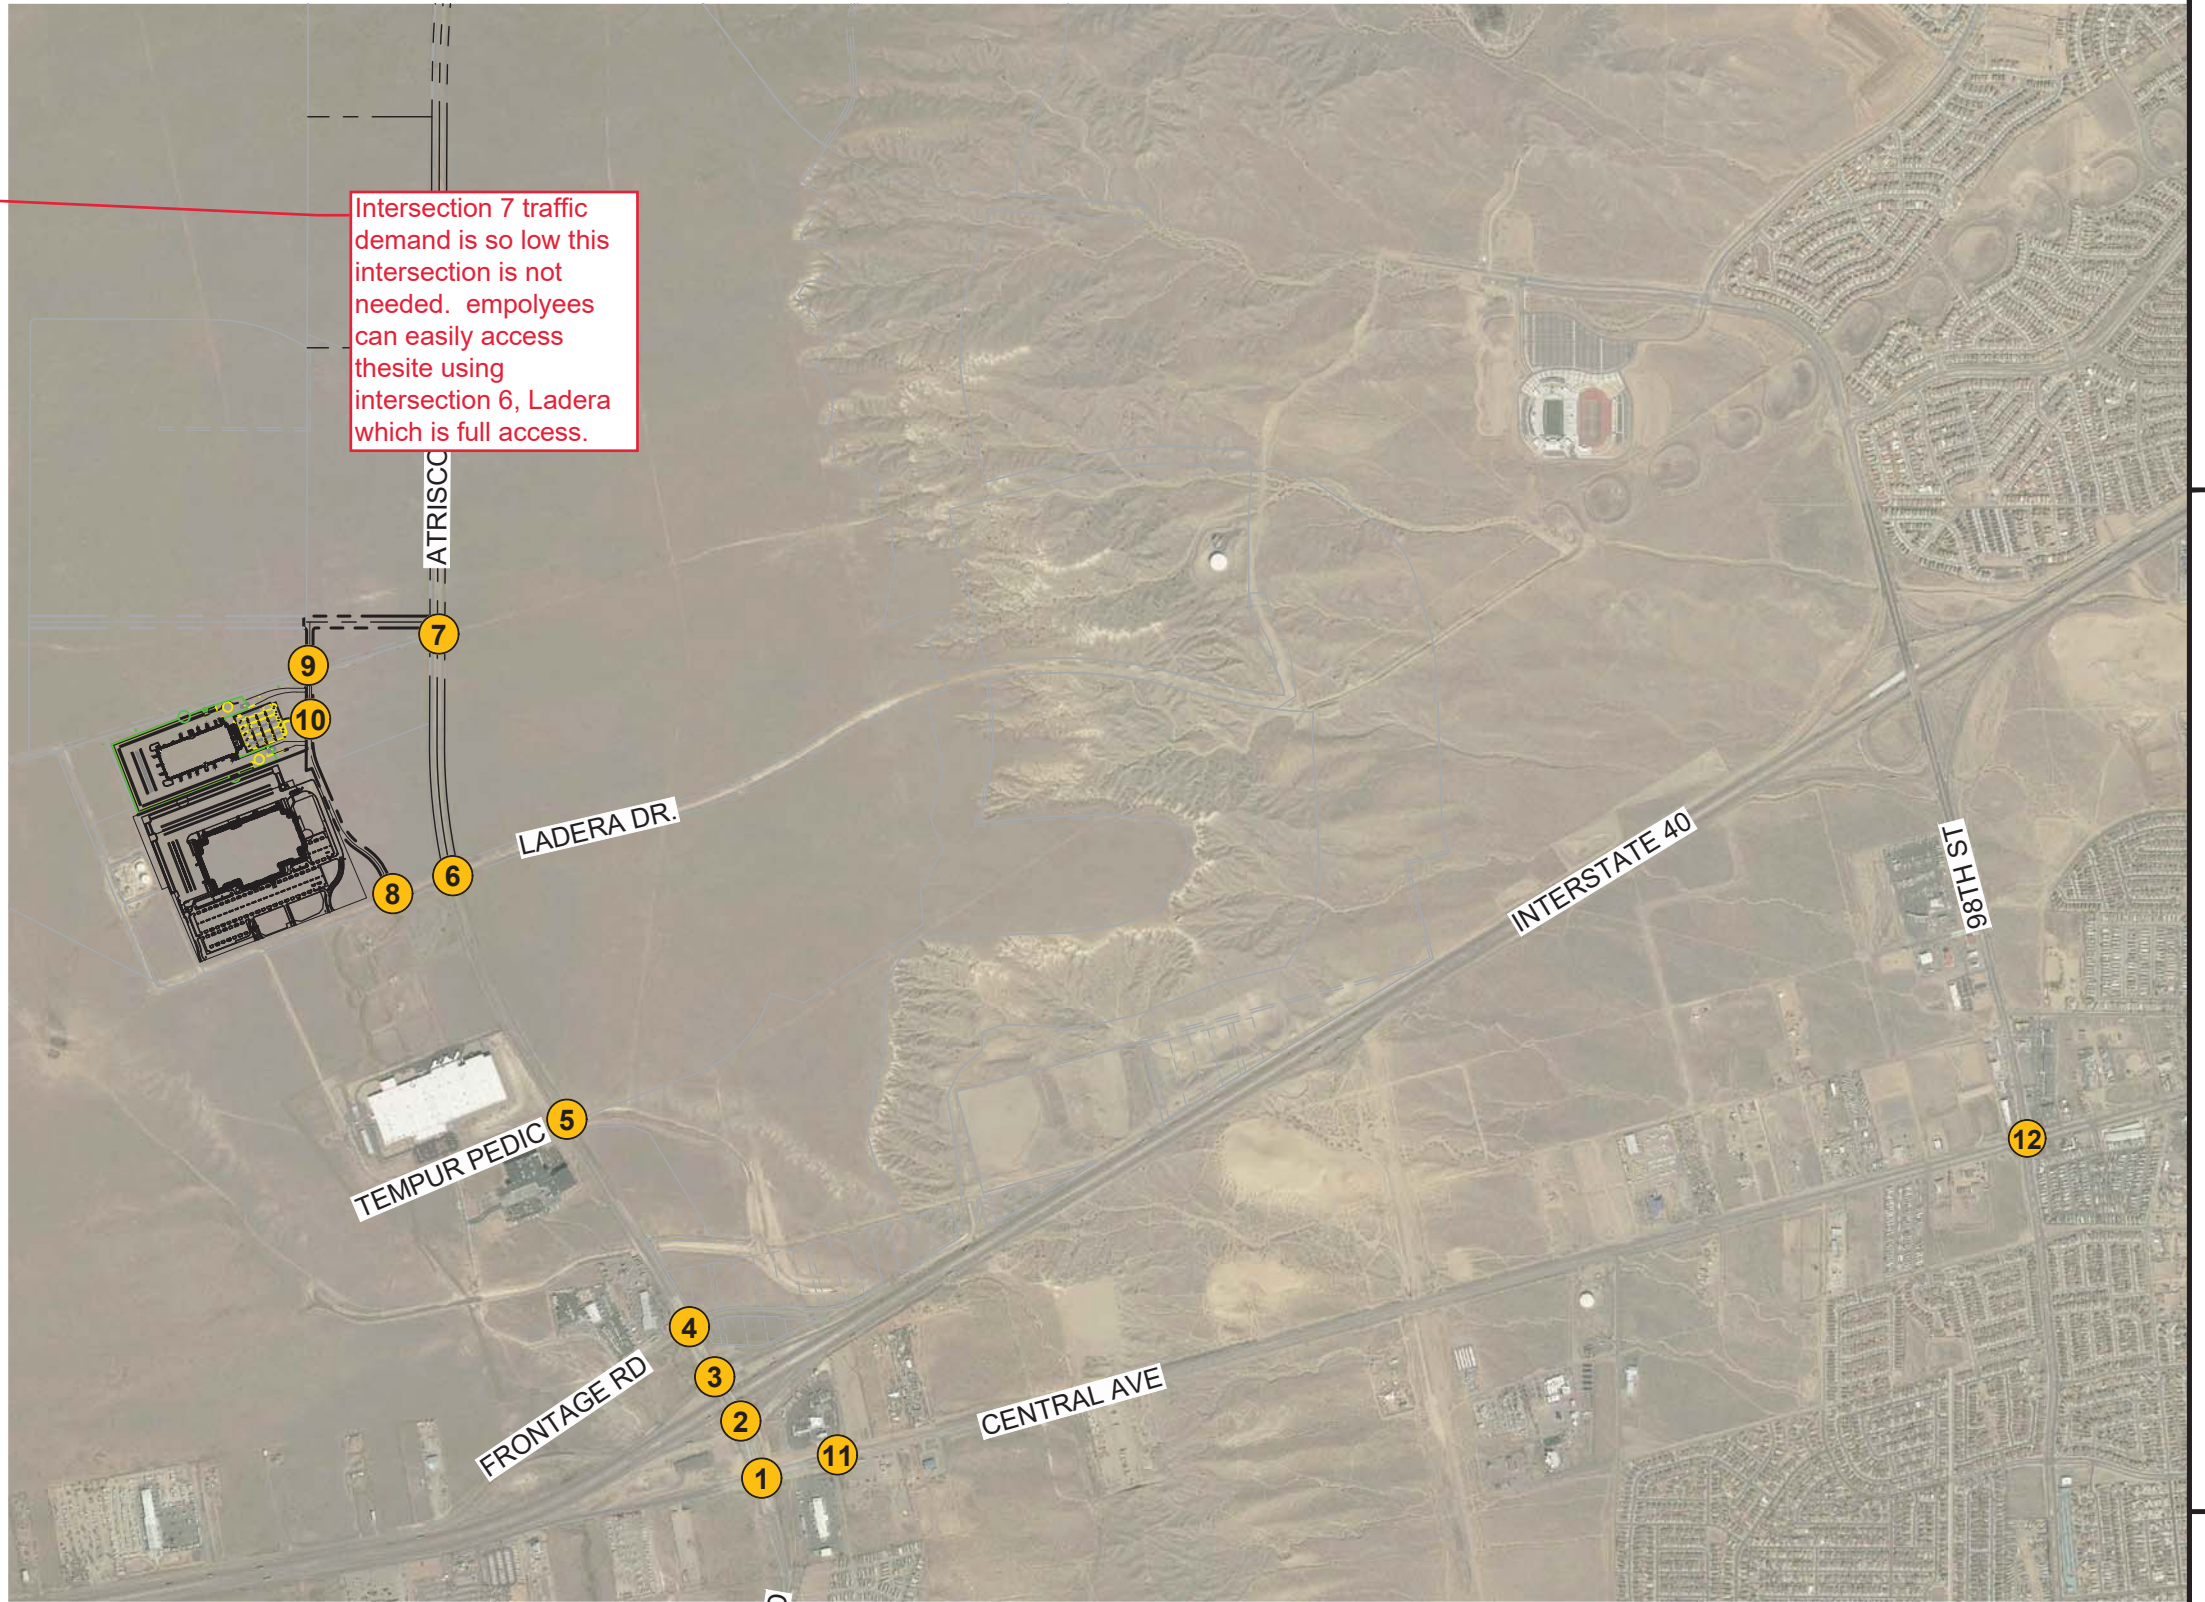


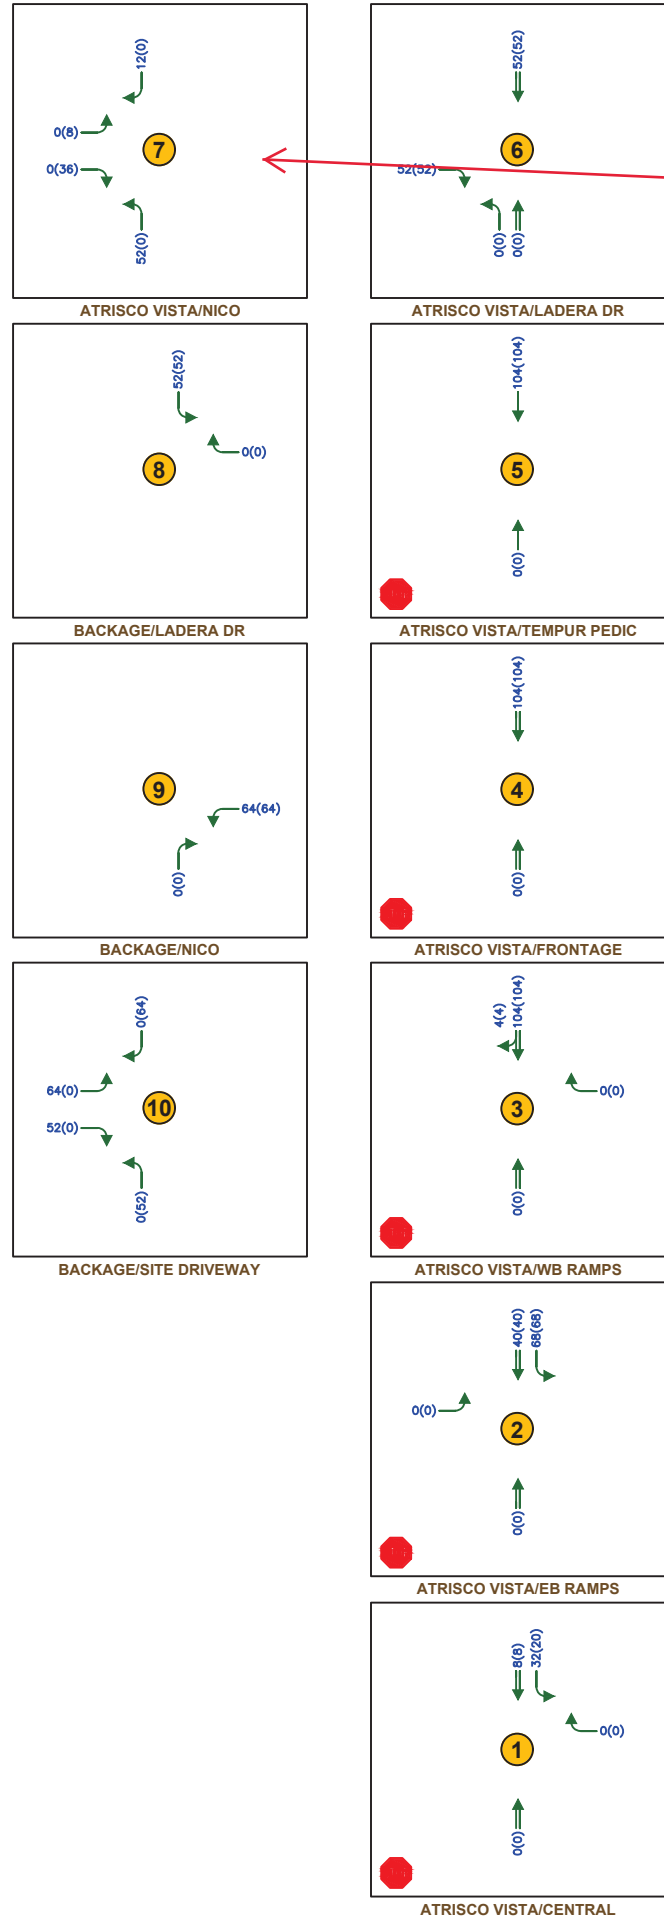

Intersection 7 traffic demand is so low this intersection is not needed. employees can easily access the site using intersection 6, Ladera which is full access.

LEGEND

- Thru Lanes (# as indicated)
- Turning Lanes (# as indicated)
- 1234(1234) AM(PM) Traffic Counts