
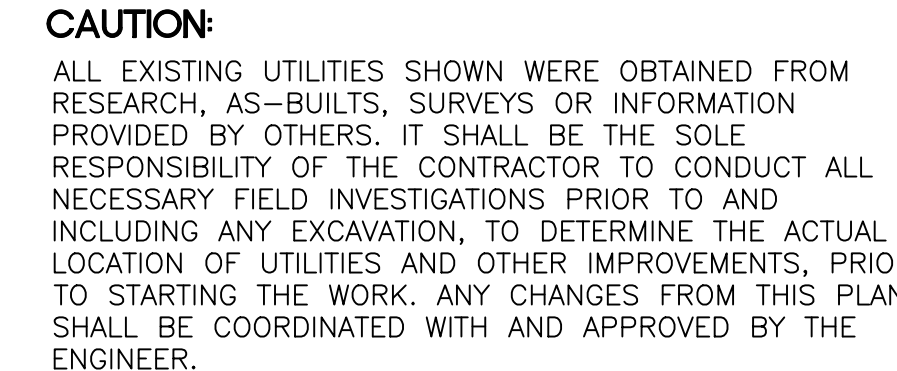


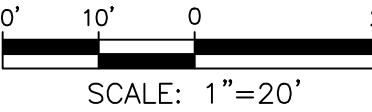

20' 10' 0 20'

SCALE: H: 1"=20' V: 1"=6'

CITY OF ALBUQUERQUE PUBLIC WORKS DIVISION ENGINEERING GROUP
98th Street Plaza <i>98TH STREET - STORM DRAIN II</i>

DESIGN REVIEW COMMITTEE	CITY ENGINEER APPROVAL	LAST DESIGN UPDATE	MO./DAY/YR.
CITY PROJECT NO.	ZONE MAP NO.	SHEET #	
676284	K-9-Z	8 of 11	

**Wooten
Engineering**
1368 Reynosa Loop SE
Rio Rancho, NM 87124
Ph: 505.980.3560