
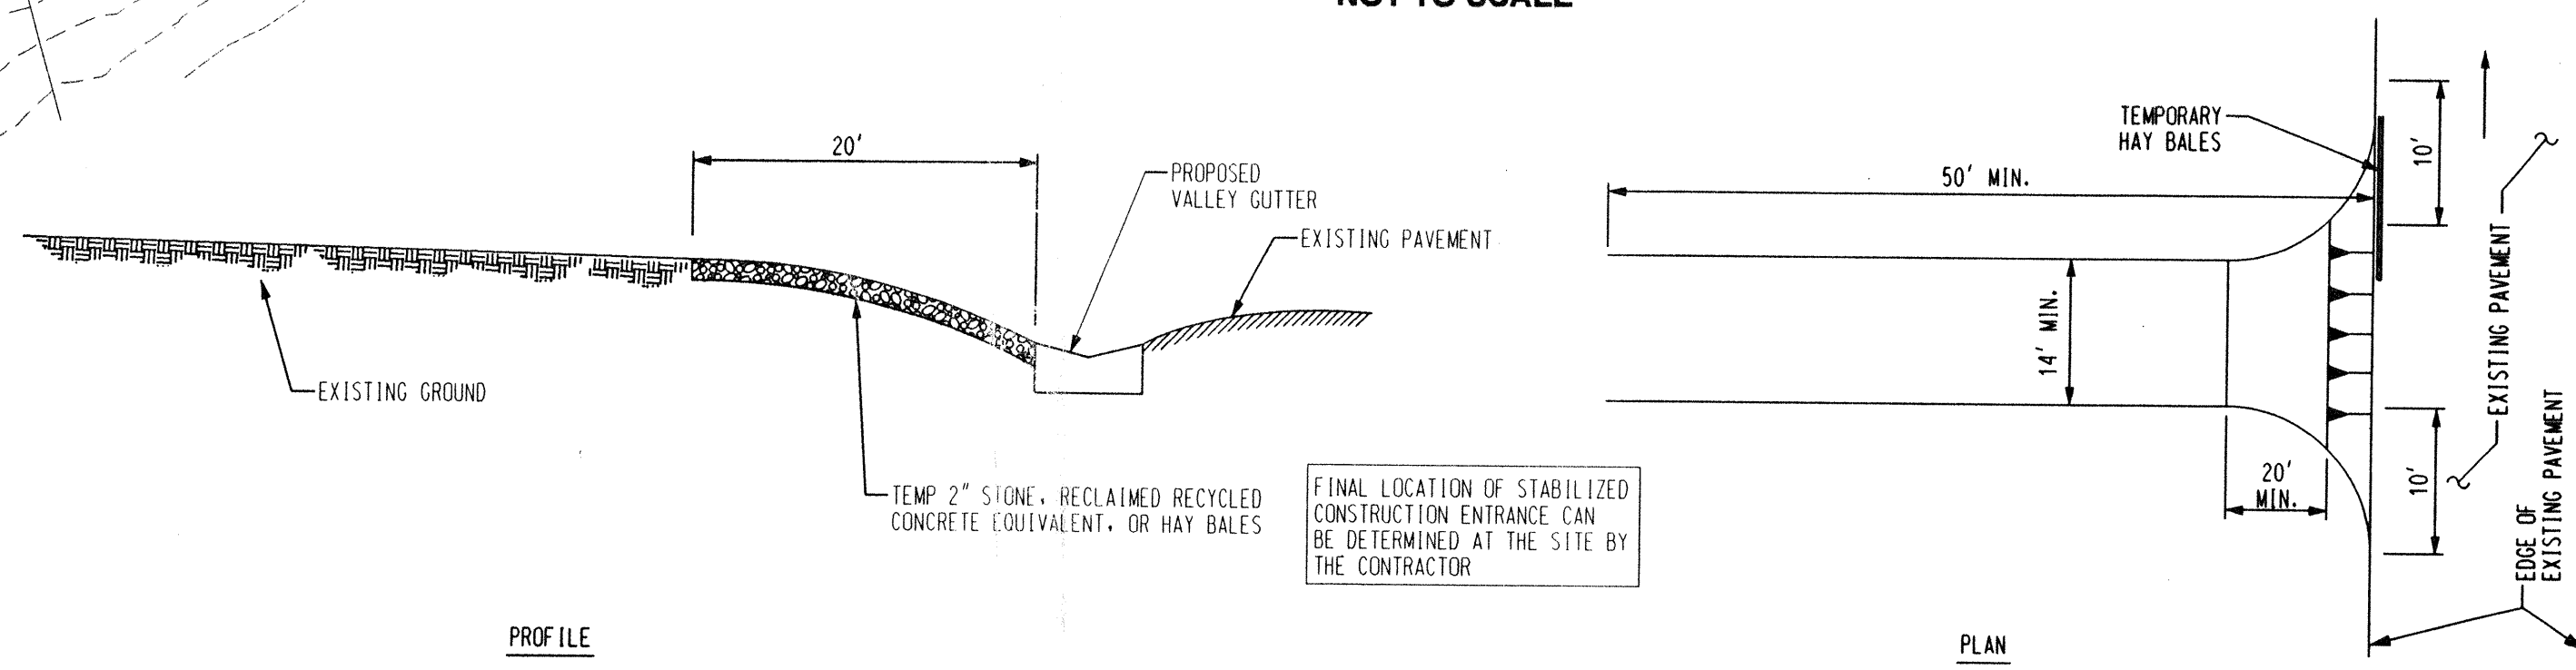
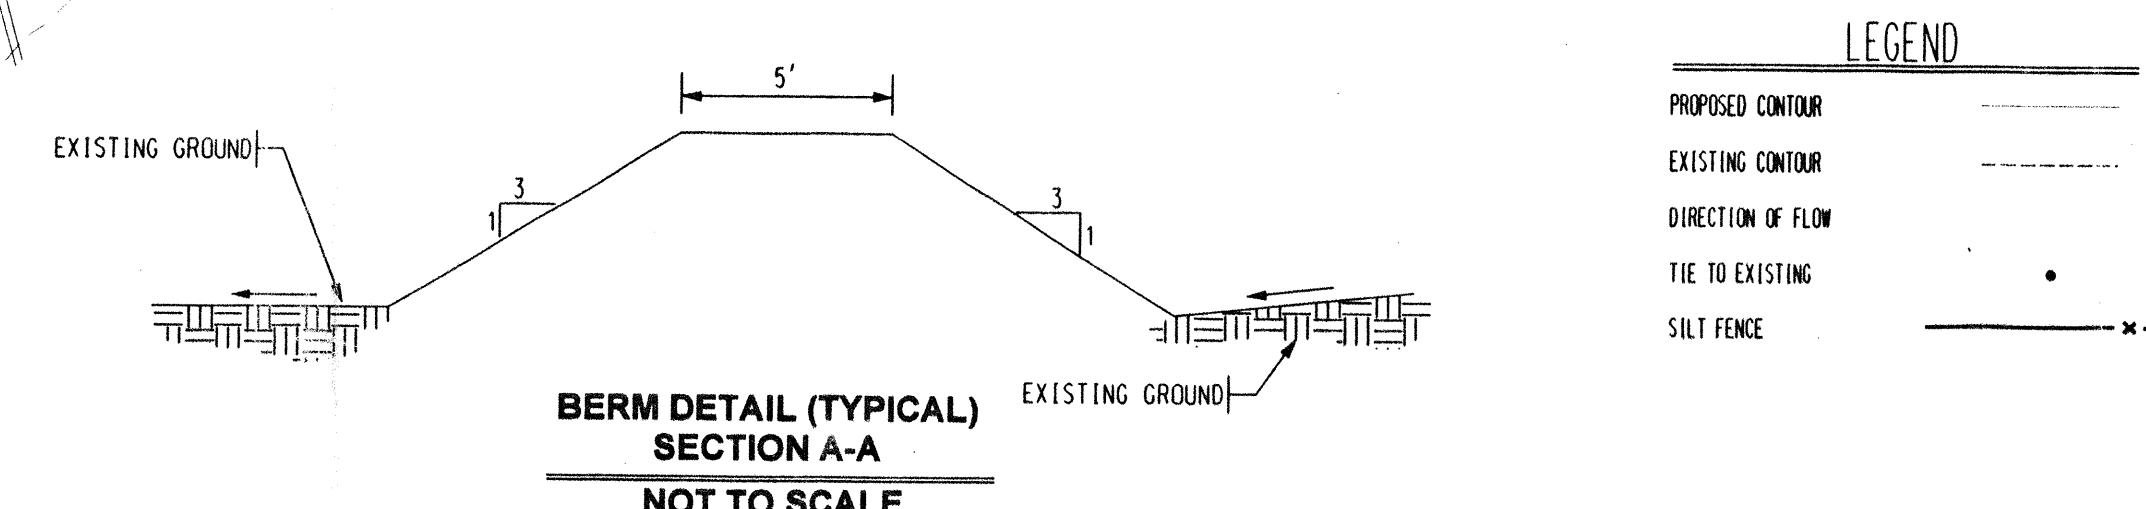


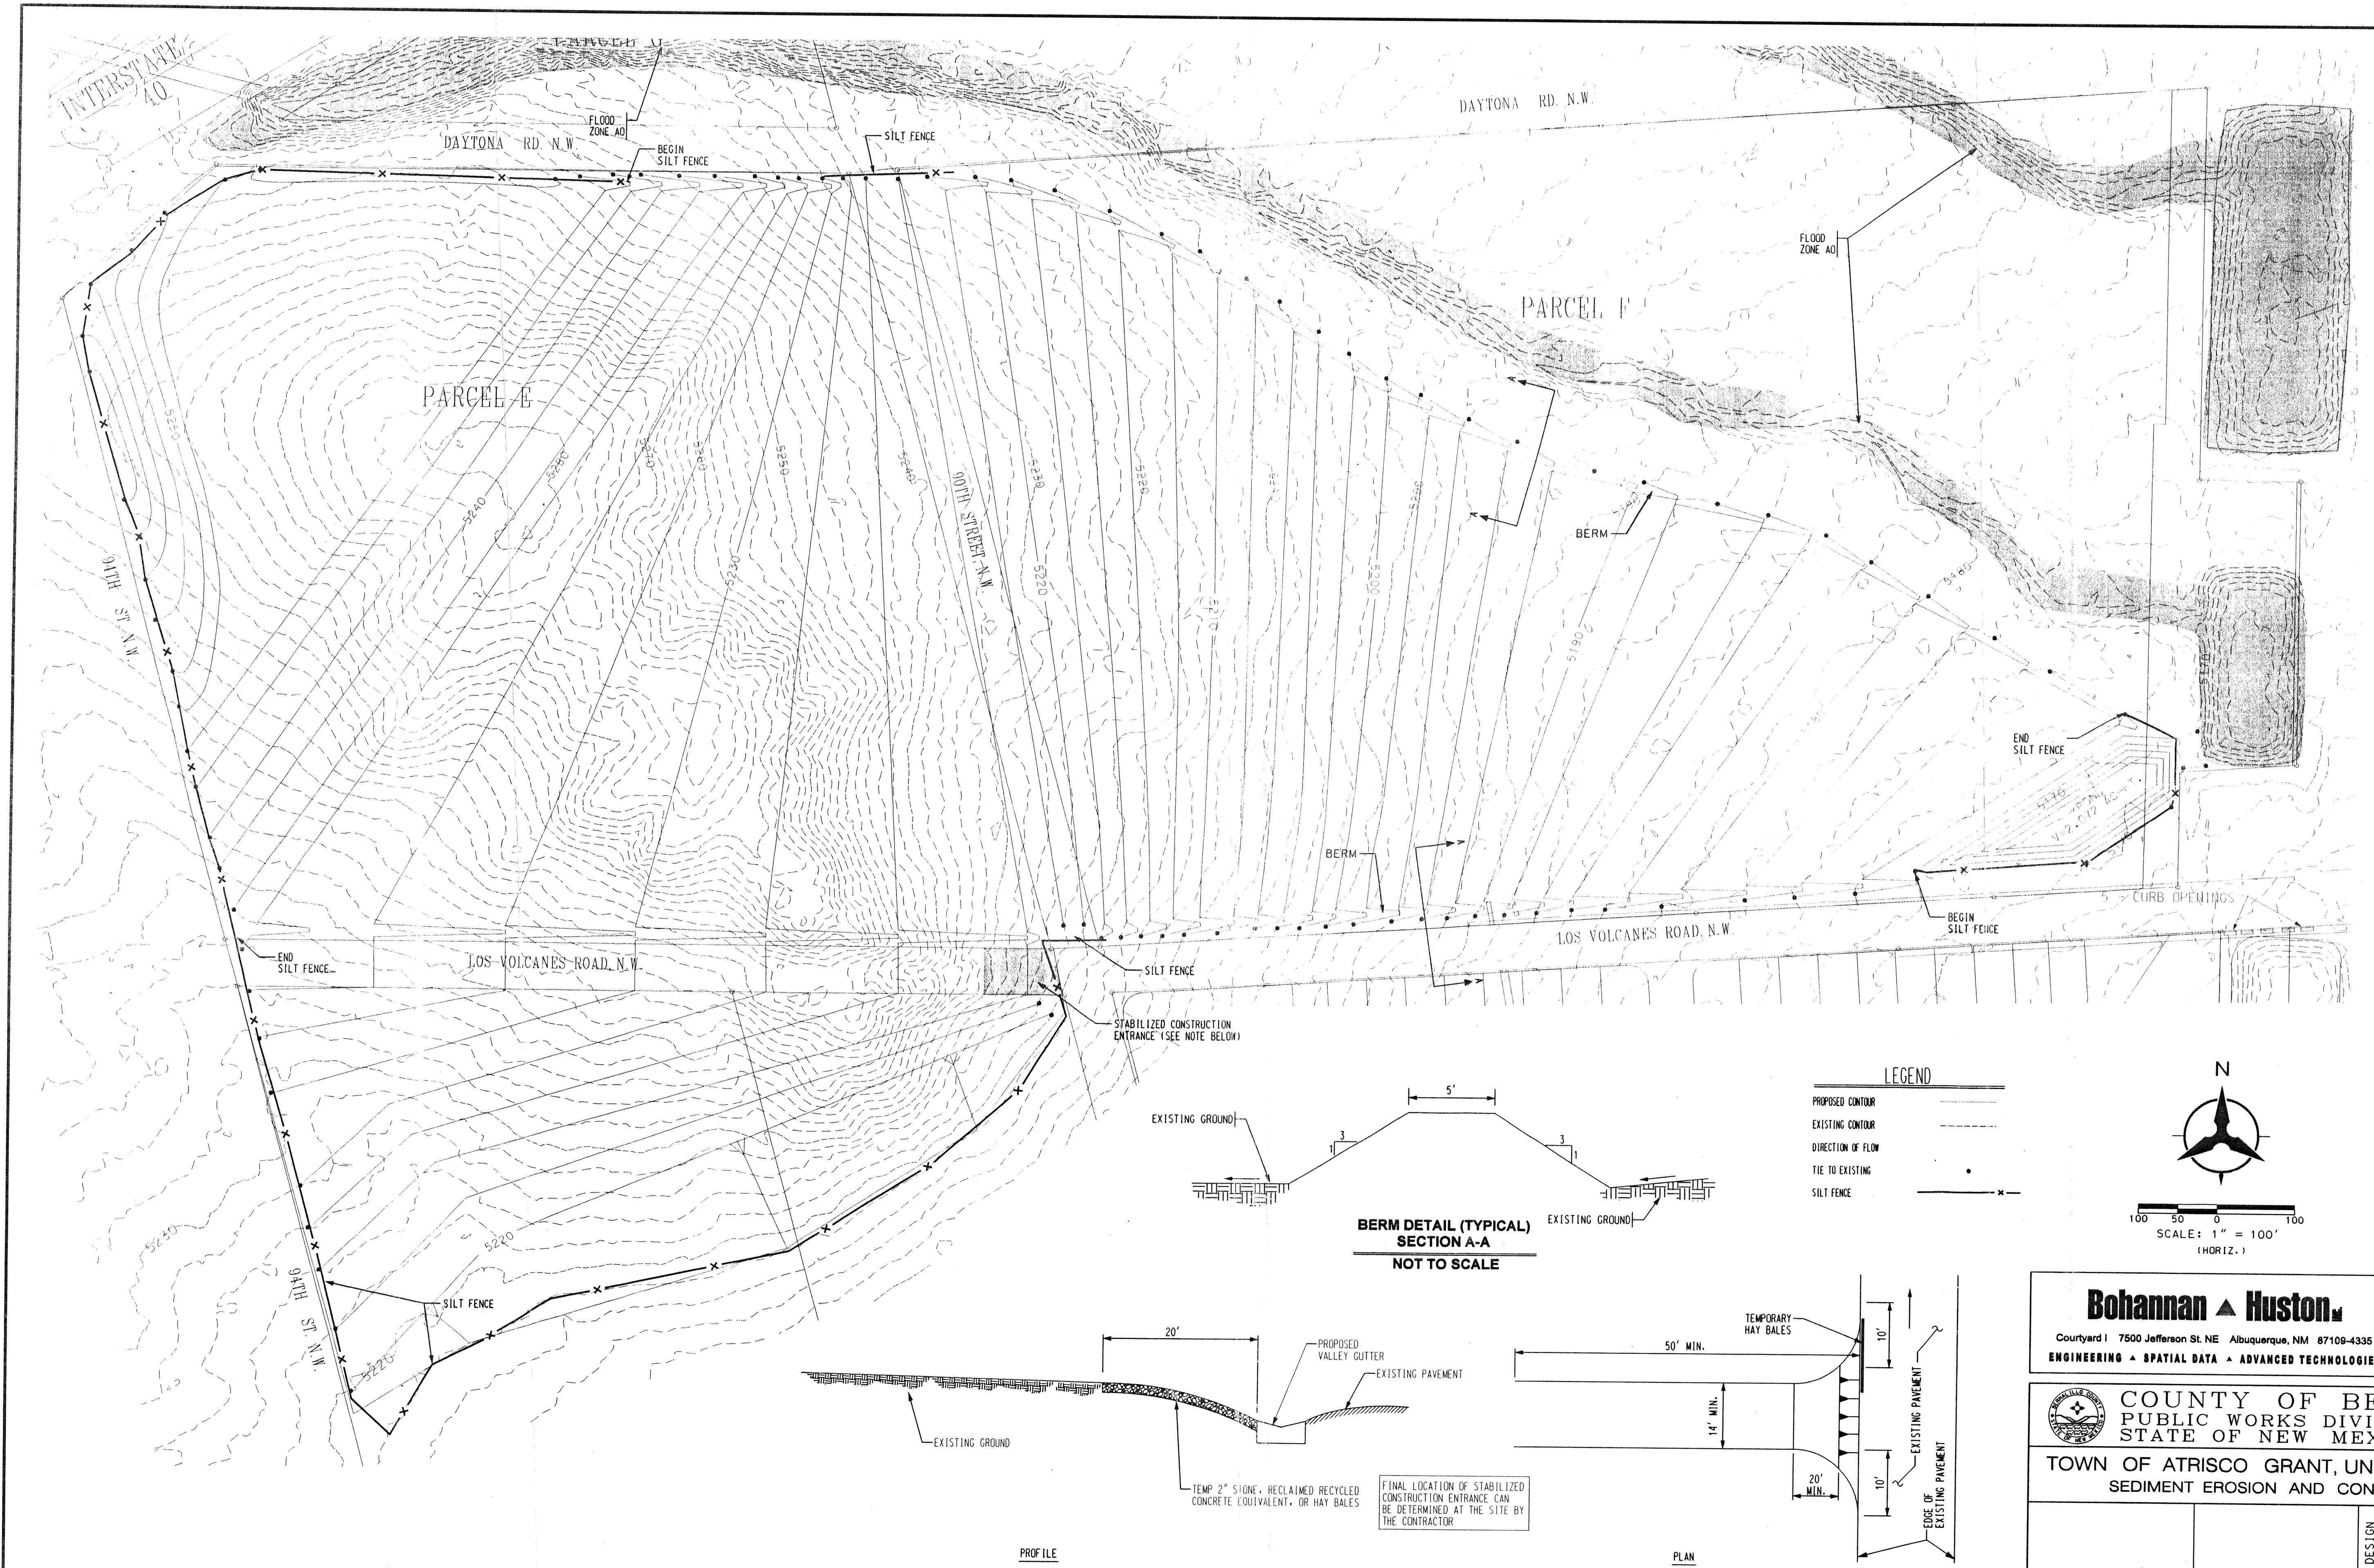

ENGINEER'S SEAL		SURVEY INFORMATION		BENCH MARKS		AS-BUILT INFORMATION	
NO.	DATE	BY	DATE	THE STATION IS AN ACS 3/4\"/>			
REMARKS		NO. DATE		CONTRACTOR		WORKED BY	
REVISIONS		BY		INTERSECTION, AND IS STAMPED "10-10-1989" - GEOGRAPHIC		INSPECTOR'S	
DESIGN		DATE		POSITION (NAD 1921 N.M. STATE PLANE COORDINATES		ACCEPTANCE BY	
DESIGNED BY JML/KGP		DATE 03/2003		(CENTRAL ZONE) X=357,375.04		DRAWINGS	
DRAWN BY JML		DATE 03/2003		Y=1,487,056.22		CORRECTED BY	
CHECKED BY KGP		DATE 03/2003		GROUND TO GRID FACTOR = 0.9996738		MICRO-FILM INFORMATION	
				DELLA ALPHA-00'16'27" (SLD 1929) ELEVATION=5142.79'		RECORDED BY	
						NO.	

Bohannon & Huston
Court yard | 7500 Jefferson St. NE Albuquerque, NM 87109-4335
ENGINEERING • SPATIAL DATA • ADVANCED TECHNOLOGIES

COUNTY OF BERNALILLO
PUBLIC WORKS DIVISION
STATE OF NEW MEXICO

TOWN OF ATRISCO GRANT, UNIT 5, PARCEL E & F
SEDIMENT EROSION AND CONTROL PLAN

COUNTY PROJECT NO. XXXXXX

LAST DESIGN UPDATE


MO./DAY/YR.

MO./DAY/YR.

SHEET 1 OF 1

BHI JOB NO. XXXXXX

ZONE MAP NO. J-9-2/K-9-2

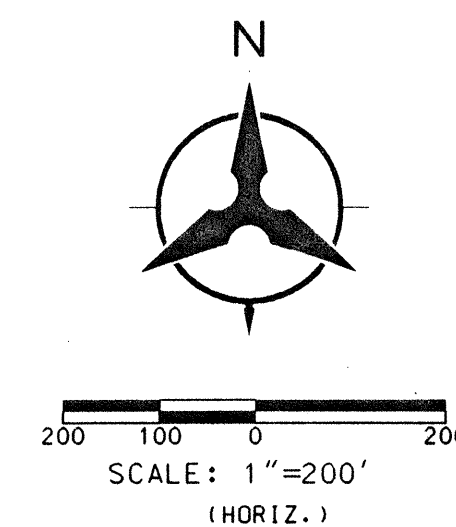

LEGEND


PROPOSED CONTOUR

EXISTING CONTOUR

DIRECTION OF FLOW

TIE TO EXISTING

BASIN BOUNDARY

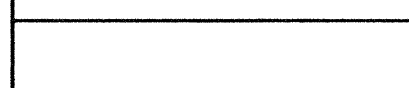		MO. /DAY/YR.		MO. /DAY/YR.			
COUNTY PROJECT NO.		ZONE MAP NO.		SHEET		OF	
XXXXXX		J-9		5		6	

[illegible]

