



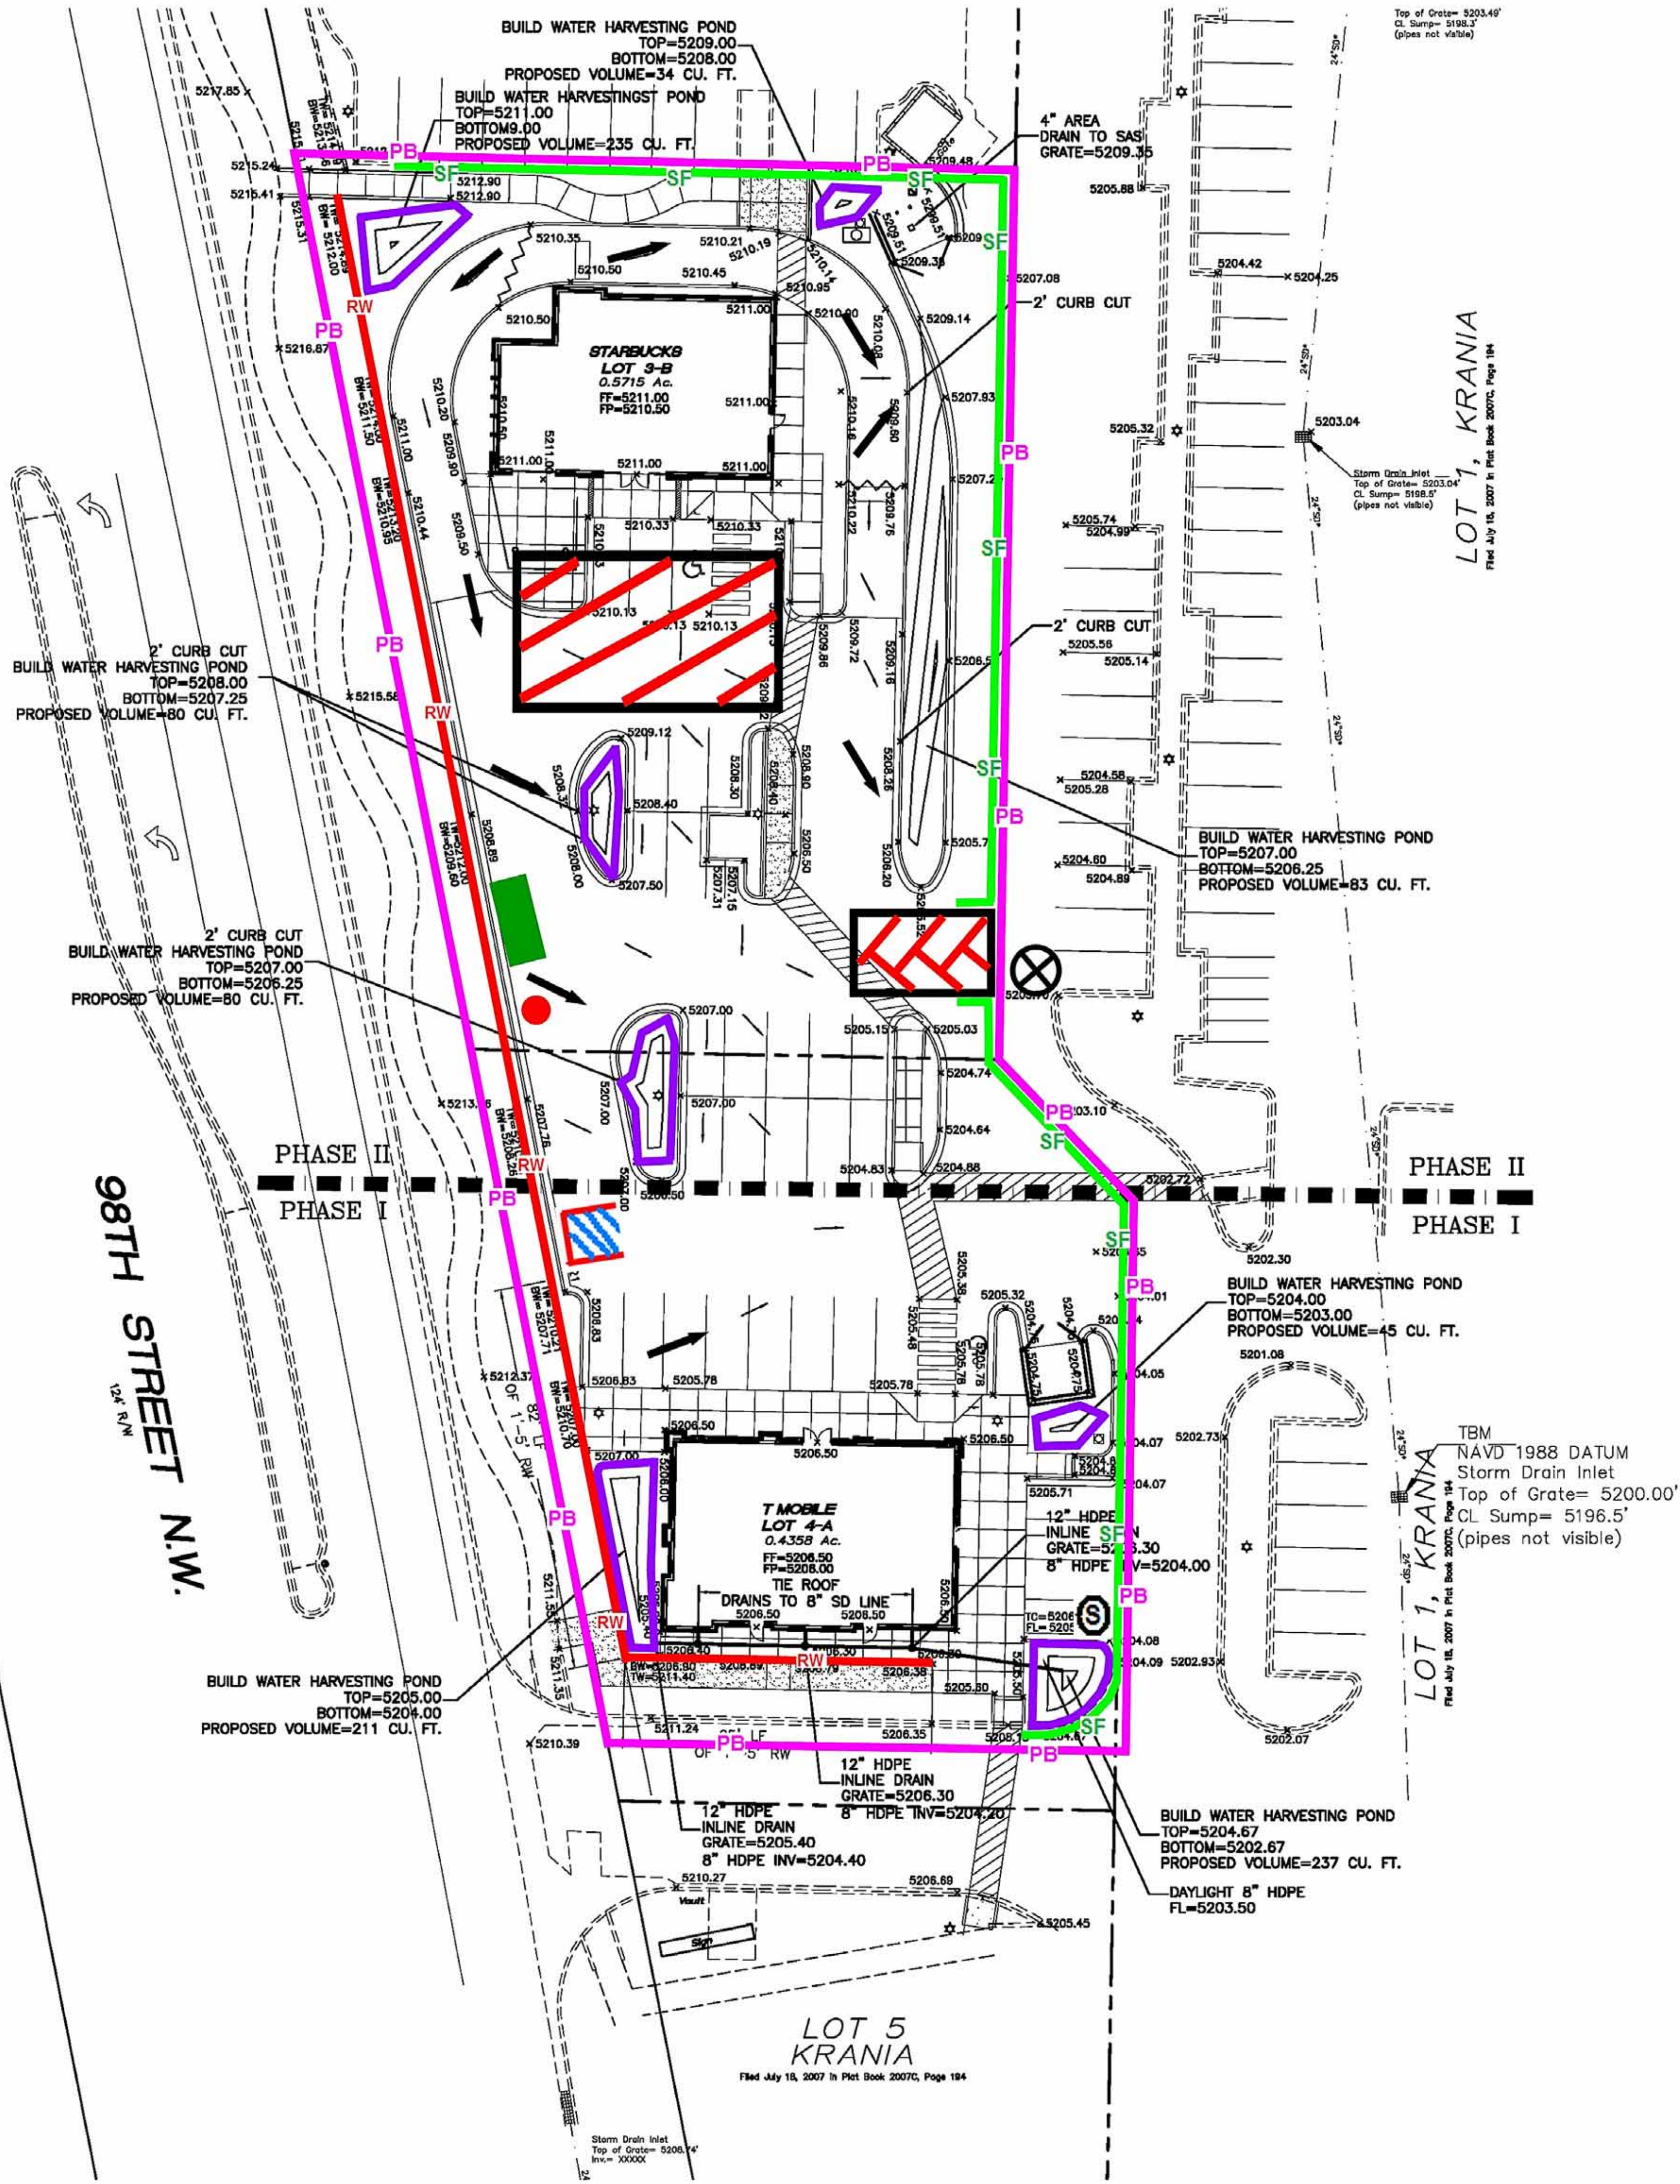

Inspections Plus, Inc.

Engineer Stamp

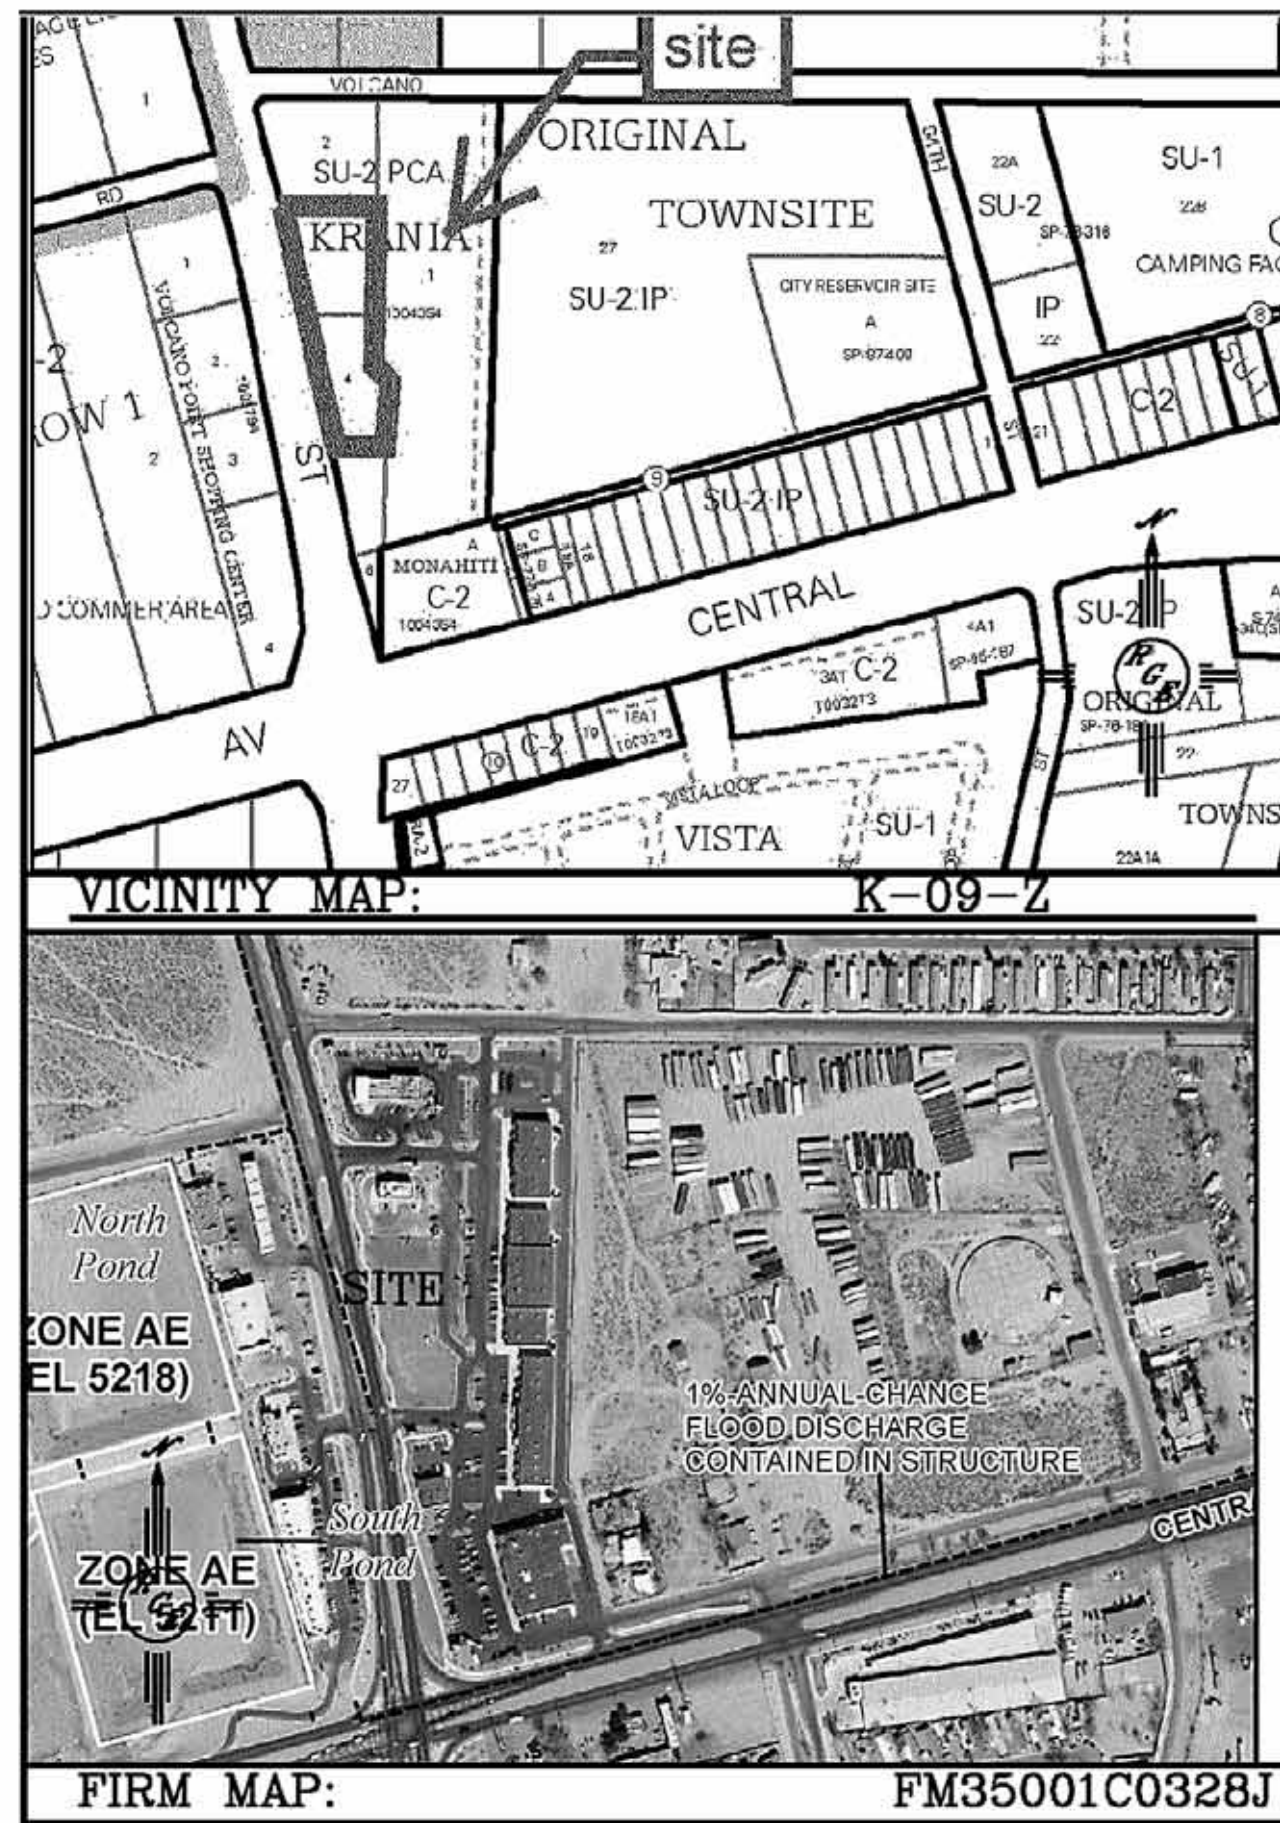

Legend

Erosion Sediment Control Plan

- PB** Project Perimeter & Disturbed Area
- SF** Silt Fence
- Pre Flow & Post Flow
- ⊗ Outfall
- Ⓢ Posting Sign
- ▨ Staging Area
- ▧ Stabilized Construction Entrance
- Trash Receptacle
- Chemical Toilet
- ▨ Concrete Washout
- Retention Pond
- RW— Retaining Wall

Starbucks / T Mobile

Receiving Waters and Critical Habitat: Rio Grande

Impairments: E. coli, Dissolved Oxygen, PCBs in Fish Tissue, Water Temperature

Grade: Before and After 2%

