


nm811

**Know what's below.
Call before you dig.**

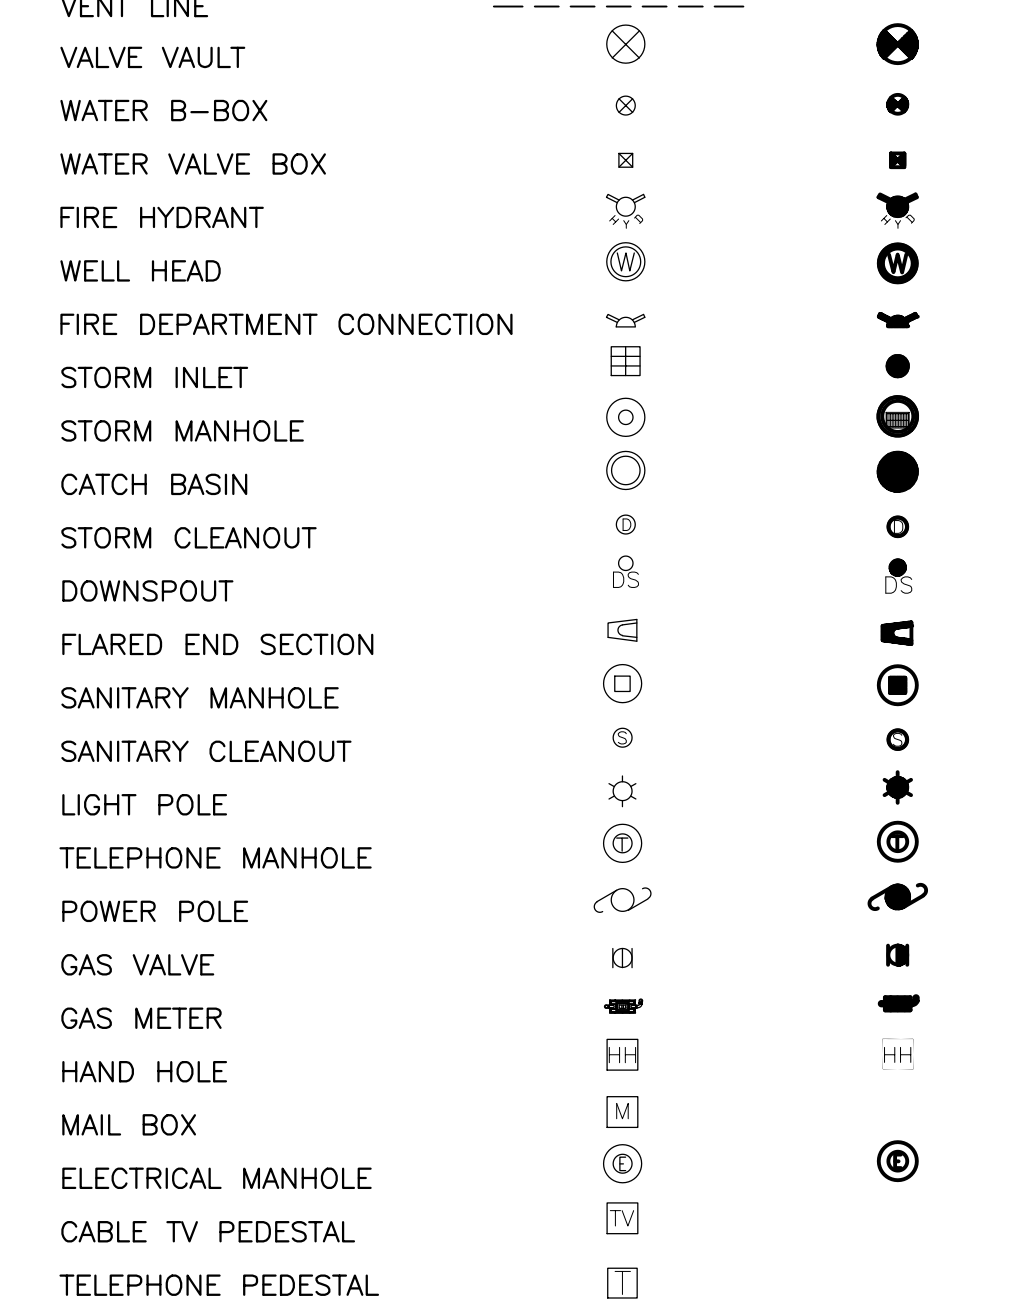

DRB SUBMITTAL SET