

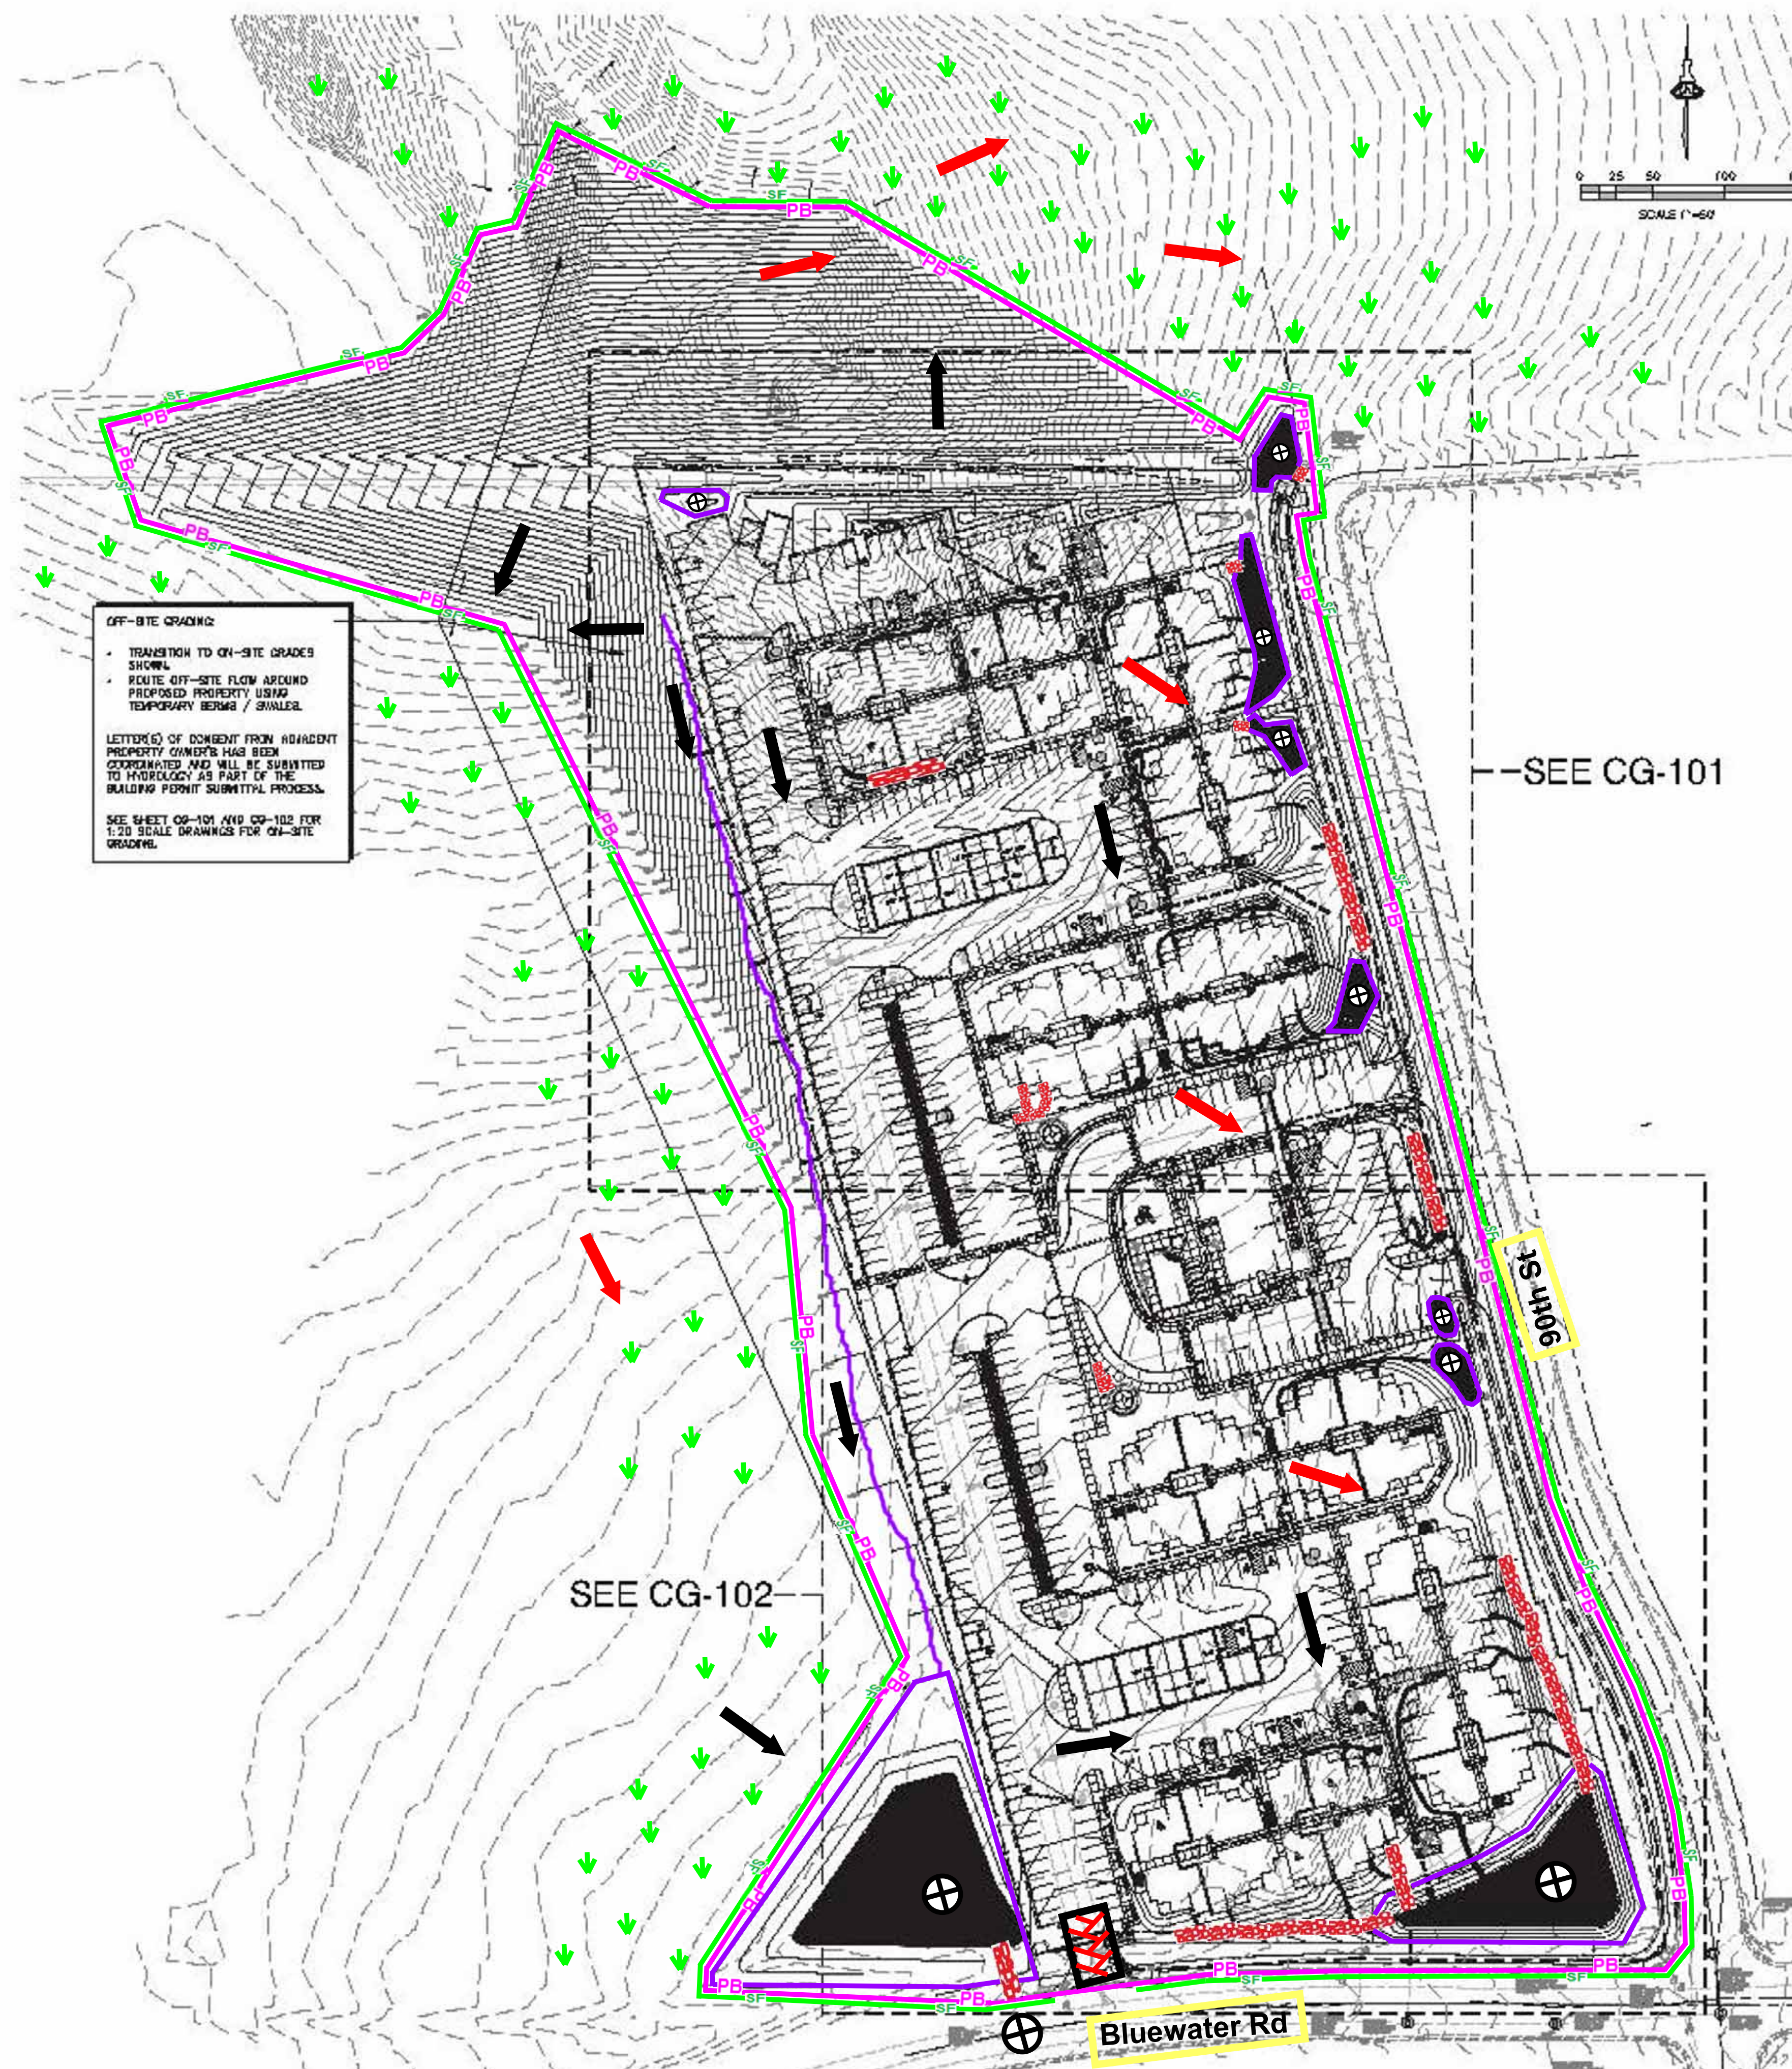


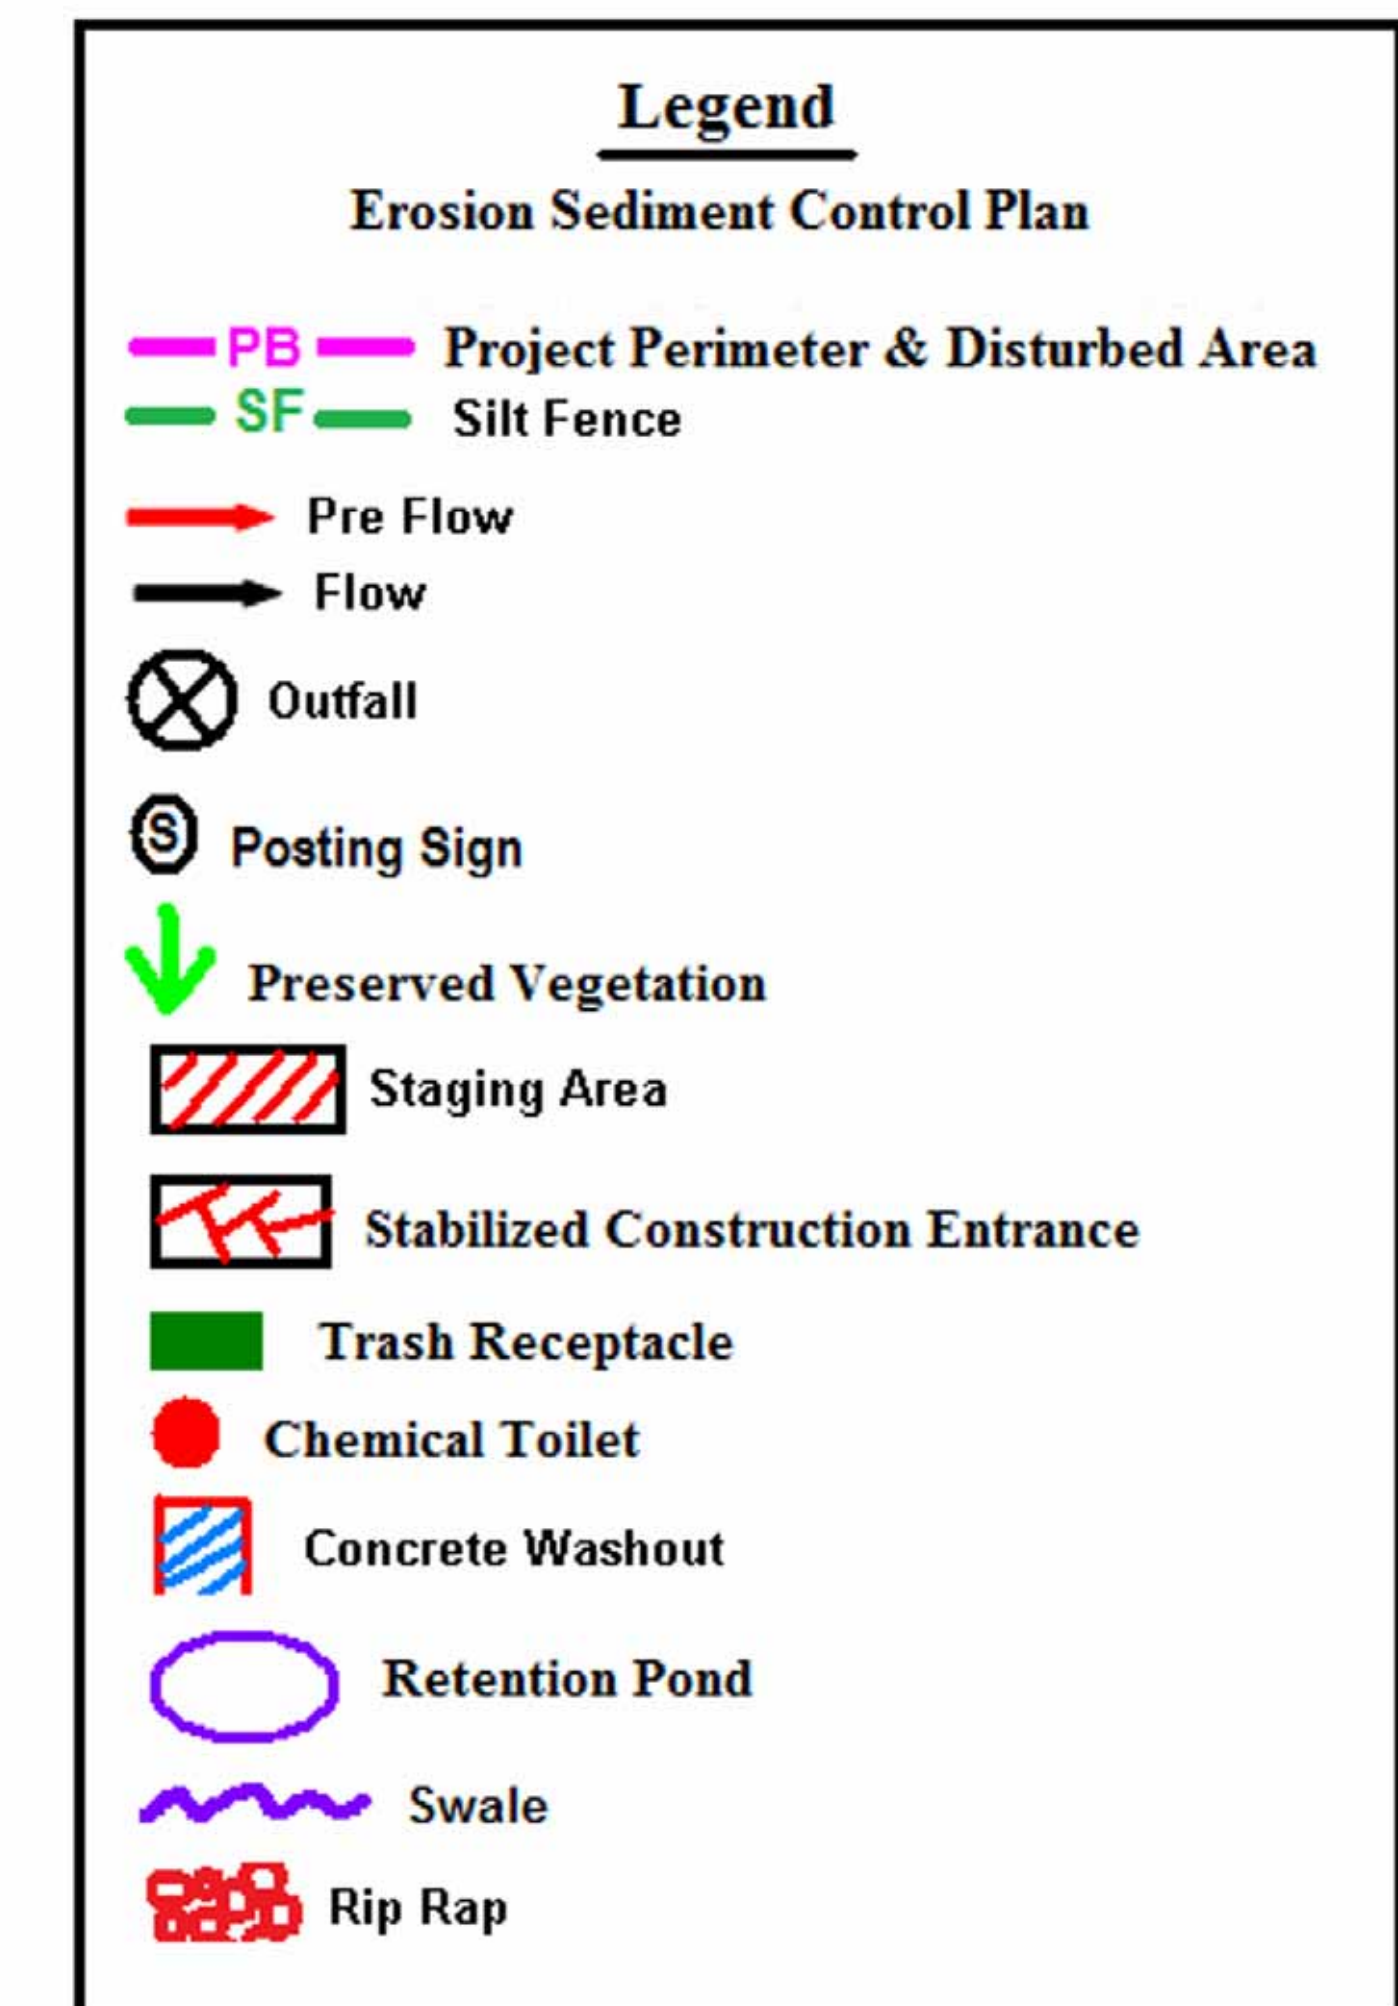

Engineer Stamp

 

Village at Avalon

Critical Habitat / Action Area: Rio Grande is located 3.4 miles to the East.

Impairments: E. coli, Dissolved Oxygen, PCBs in Fish Tissue, Water Temperature

Grade: Before 1.0% After 1.0%