


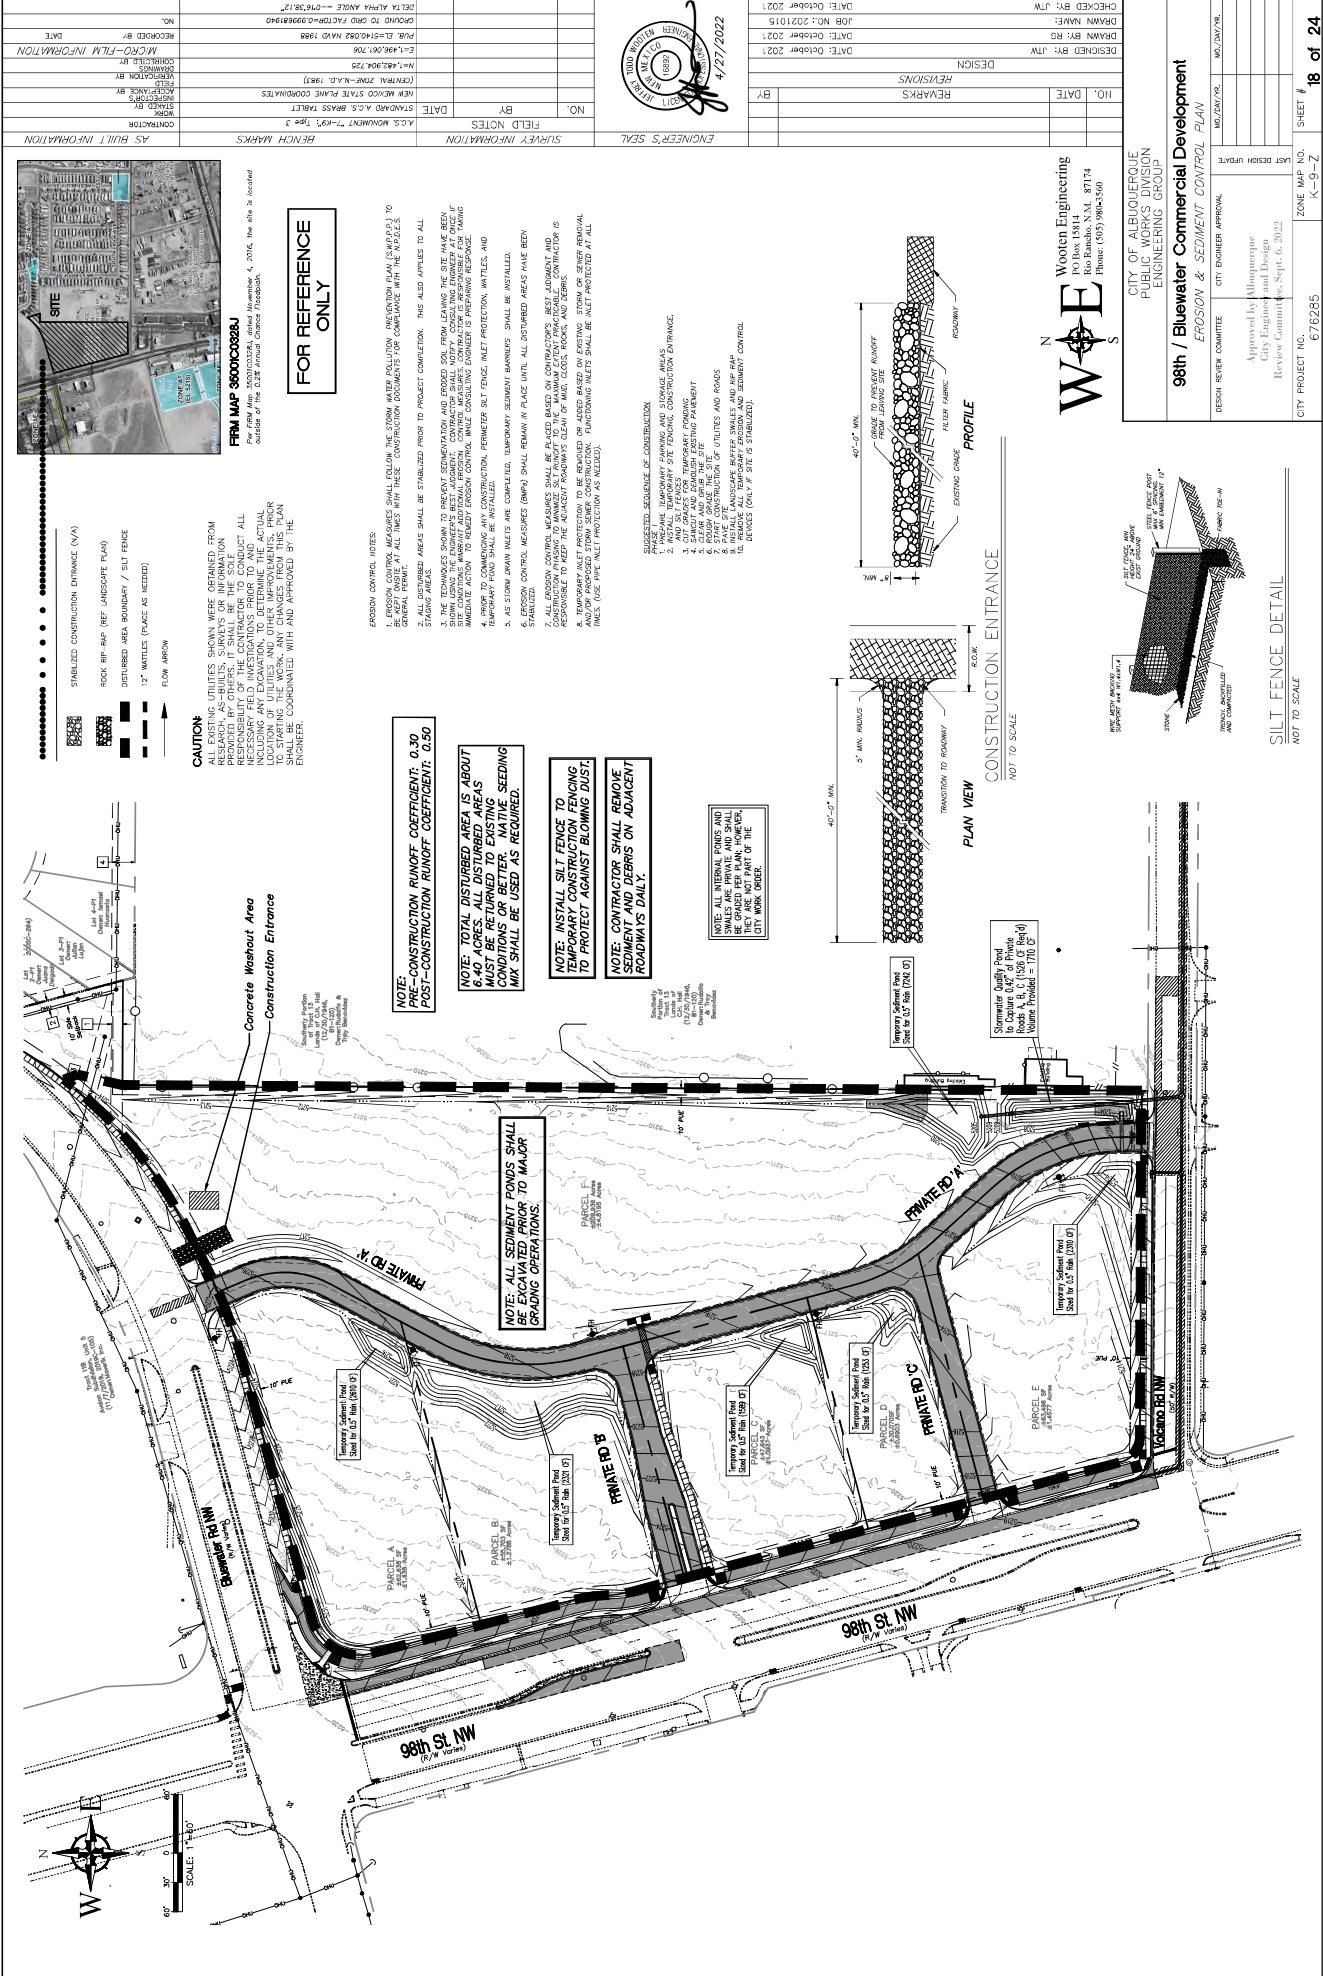


FRM MAP 3000C0328J
Per FRM Map 3000C0328J, dated November 4, 2016, the site is located outside of the 0.2% Annual Chance Floodplain.


FOR REFERENCE ONLY

- EROSION CONTROL NOTES:**
1. EROSION CONTROL MEASURES SHALL FOLLOW THE STORM WATER POLLUTION PREVENTION PLAN (SWPPP) TO PREVENT EROSION AND SEDIMENTATION FROM THE CONSTRUCTION SITE.
 2. ALL DISTURBED AREAS SHALL BE STABILIZED PRIOR TO PROJECT COMPLETION. THIS ALSO APPLIES TO ALL EXISTING AREAS.
 3. THE TECHNIQUES SHOWN TO PREVENT SEDIMENTATION AND EROSION FROM LEAVING THE SITE HAVE BEEN DEVELOPED BY THE ENGINEER'S BEST JUDGMENT. CONTRACTOR SHALL NOTIFY CONSULTING ENGINEER AS SOON AS POSSIBLE OF ANY CHANGES TO THE EROSION CONTROL MEASURES. IMMEDIATE ACTION TO REMEDY EROSION CONTROL WHILE CONSULTING ENGINEER IS PREPARING RESPONSE.
 5. AS STORM DRAIN INLETS ARE COMPLETED, TEMPORARY SEDIMENT BARRIERS SHALL BE INSTALLED.
 6. EROSION CONTROL MEASURES (BMPs) SHALL REMAIN IN PLACE UNTIL ALL DISTURBED AREAS HAVE BEEN STABILIZED.

- SUGGESTED SEQUENCE OF CONSTRUCTION:**
1. PREPARE BARRIERS, PARKING AND STORAGE AREAS.
 2. INSTALL PERIMETER EROSION CONTROL MEASURES.
 10. REMOVE ALL TEMPORARY EROSION AND SEDIMENT CONTROL DEVICES ONLY IF SITE IS STABILIZED.

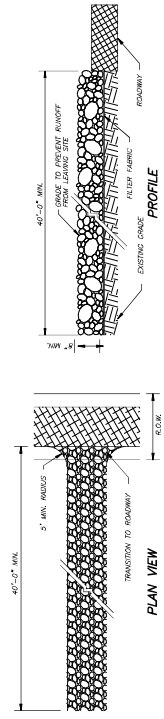

W E
N
S

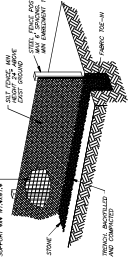

SILT FENCE DETAIL
NOT TO SCALE

98th / Bluewater Commercial Development
EROSION & SEDIMENT CONTROL PLAN

DESIGN REVIEW COMMITTEE	QTY ENGINEER APPROVAL	DATE	NO.	DATE
Approved by (Bluewater) City Engineer and Design Review Committee (Sept. 6, 2022)				
CITY PROJECT NO.	676285	ZONE MAP NO.	K-9-Z	SHEET #
				18 of 24