
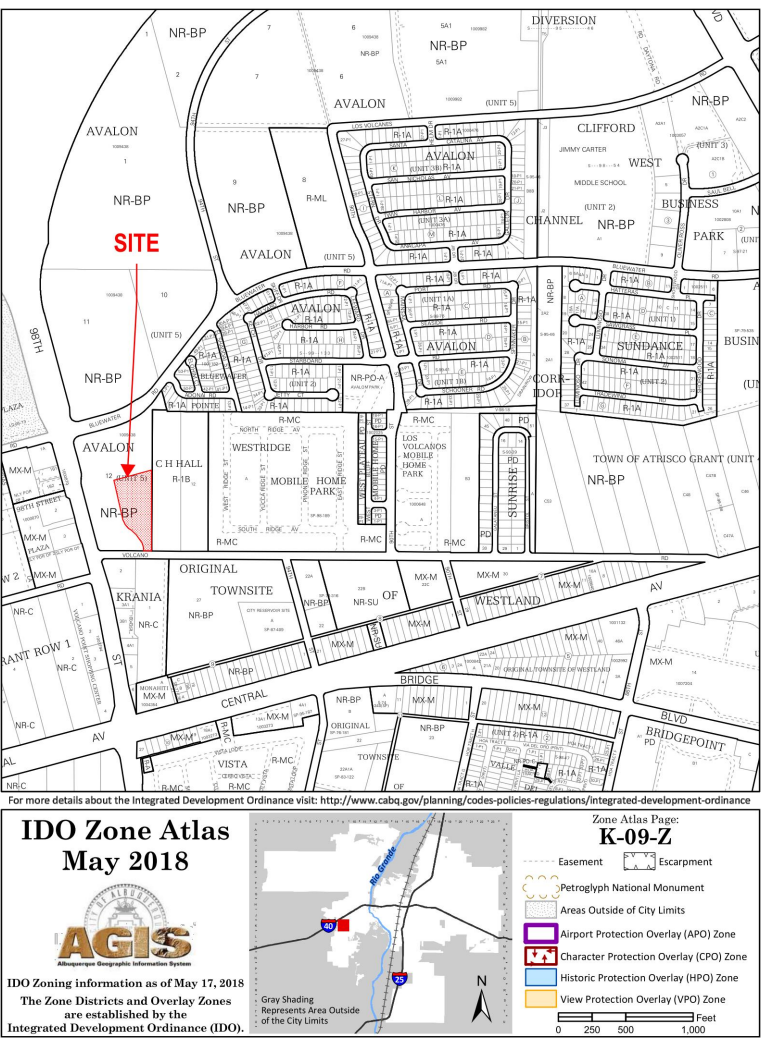



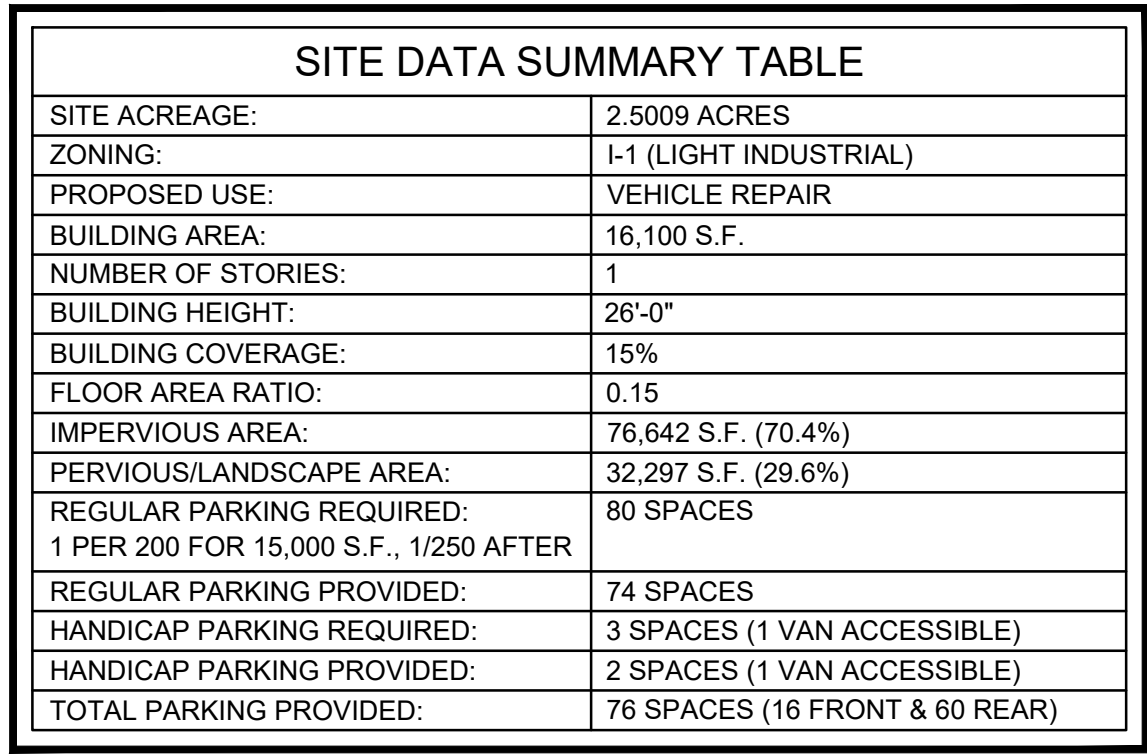


SITE KEY NOTES

SP1	CONCRETE CURB & GUTTER.
SP2	2' WIDE & 18" THICK CONCRETE VALLEY GUTTER .
SP3	TAPER CURB TO MATCH EXISTING.
SP10	MATCH EXISTING PAVEMENT ELEVATION.
SP14	LANDSCAPE AREA. (PER LANDSCAPE PLANS)
SP16	CONCRETE SIDEWALK.
SP17	SIDEWALK RAMP @ 8.33% MAX.
SP18	DETECTABLE WARNING.
SP21	BOLLARD. PER DETAIL ON SHEET 2.
SP25	6" VINYL OPAQUE PERIMETER SCREEN FENCE PER MANUFACTURER'S SPEC.
SP29	5" REGULAR DUTY CONCRETE PAVING. (PER GEOTECH)
SP30	6" HEAVY DUTY CONCRETE PAVING. (PER GEOTECH)
SP36	PARKING SPACE STRIPING. (SEE PLAN FOR DIMENSIONS)
SP38	ACCESSIBLE PARKING SPACE. PER DETAIL ON SHEET 2.
SP39	VAN ACCESSIBLE PARKING SPACE. PER DETAIL ON SHEET 2.
SP43	ACCESSIBLE / VAN ACCESSIBLE PARKING SIGN. PER DETAIL ON SHEET 2.
SP44	FRASH DUMPSTER ENCLOSURE. REF. ARCHITECTURAL PLANS FOR DETAIL.
SP46	TRAFFIC FLOW ARROW. (TYP.) PER DETAIL ON SHEET 2.
SP52	FIRE LANE STRIPING. PER DETAIL ON SHEET 2.
SP56	PEDESTRIAN CROSS WALK MARKING.
SP70	EXISTING FIRE HYDRANT.
SP71	SLIDING VINYL GATE WITH FIRE DEPARTMENT KNOX BOX. REF. ARCHITECTURAL PLANS FOR DETAIL.
SP72	LIGHT POLE FOUNDATION AND FIXTURE. (SEE LIGHTING PLAN FOR DETAILS).
SP73	RETAINING WALL.
SP74	GROUND MOUNTED MECHANICAL UNITS.
SP75	FIRE DEPARTMENT EMERGENCY ACCESS ONLY INSTALL KNOX BOX AT VINYL GATE PER FIRE DEPT REGT.
SP76	BIKE RACK SPACED 4' APART. EDGE TO EDGE. (3 BIKE SPACES)
SP77	MOTORCYCLE PARKING SPACE.
SP78	MOTORCYCLE PARKING SIGN. 12" WIDE x 18" HIGH AND A MINIMUM OF 8" OFF THE GROUND.


CITY OF ALBUQUERQUE PUBLIC WORKS DIVISION ENGINEERING GROUP Caliber Collision 250 98th Street NW, Albuquerque, NM 87121 TRAFFIC CIRCULATION PLAN			
DESIGN REVIEW COMMITTEE	CITY ENGINEER APPROVAL	LAST DESIGN UPDATE	MO./DAY./YR.
CITY PROJECT NO.PR-2021-005864 SD-2023-00219	ZONE MAP NO. K-9-Z	SHEET # 1 of 2	

[illegible]

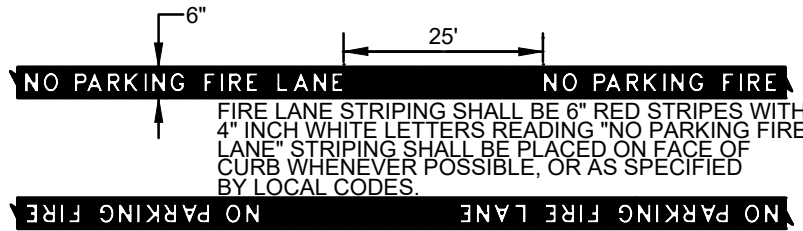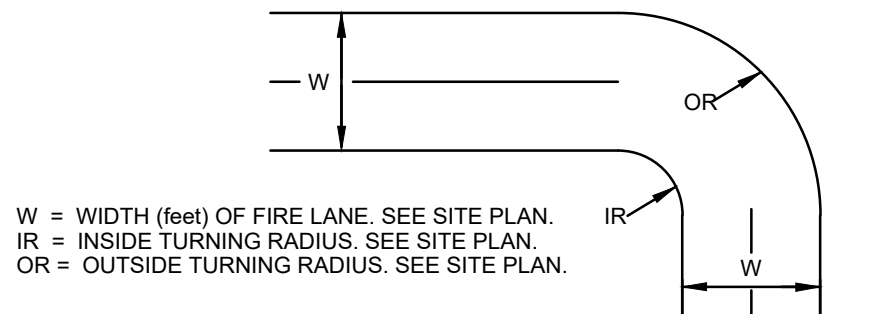


FIRE LANE MARKING

FIRE LANE DETAIL
N.T.S.

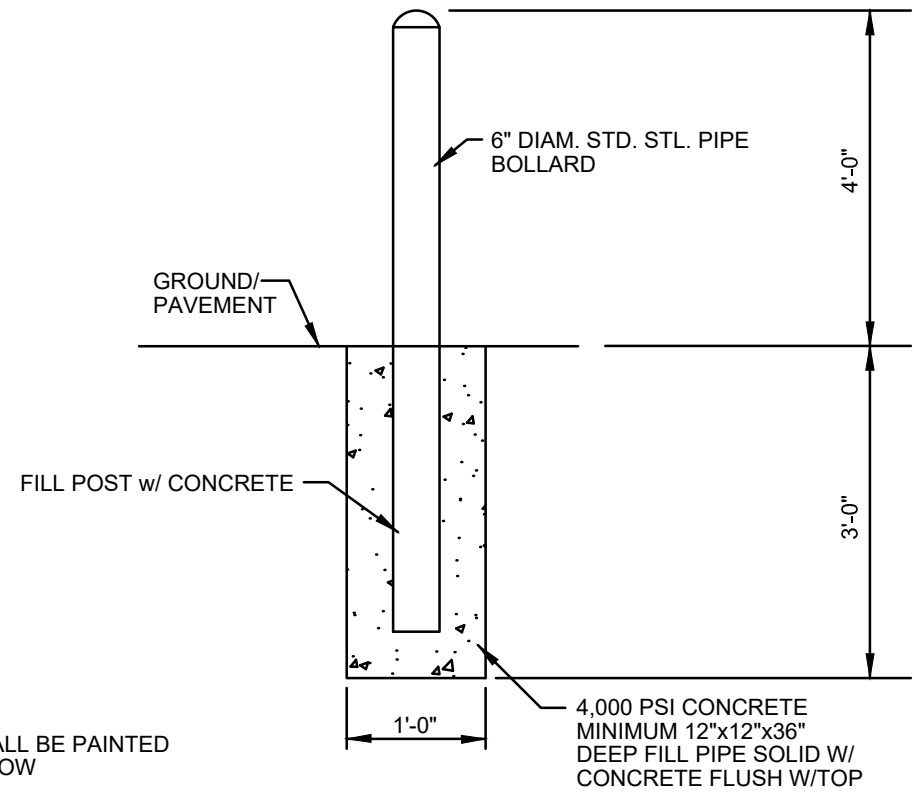


NOTE:
1. ALL PIPES SHALL BE PAINTED TRAFFIC YELLOW

BOLLARD DETAIL
N.T.S.

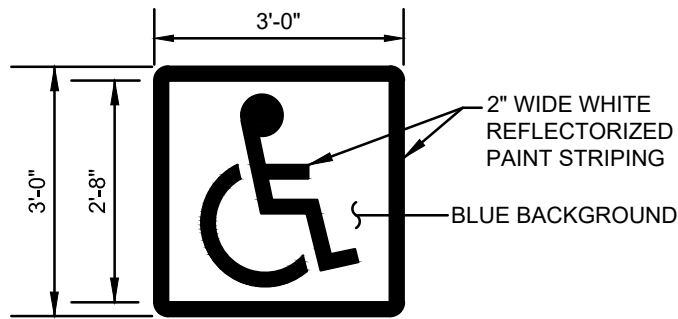


NOTES:
1. STENCIL ONE SYMBOL ONTO PARKING SURFACE IN EACH ACCESSIBLE STALL.
2. LOCATE PER ACCESSIBLE PARKING STALL DETAIL(S).
3. ALL LINES 2" WIDE PAINTED ON WHITE ON BLUE BACKGROUND.

ACCESSIBLE PARKING EMBLEM DETAIL
N.T.S.

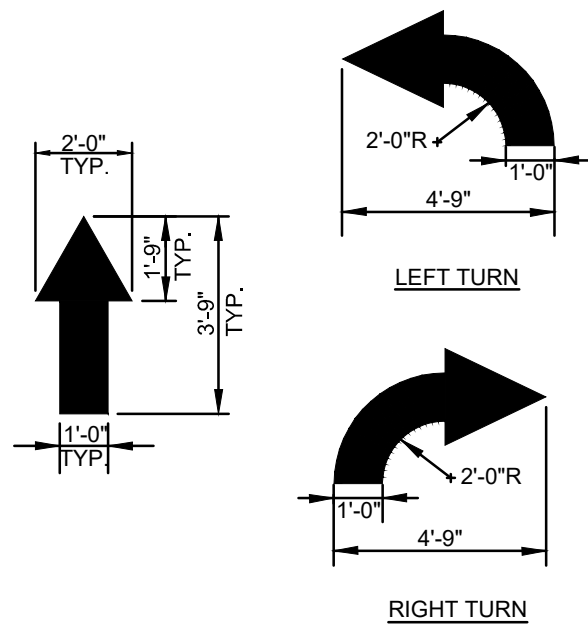


NOTE:
ALL TRAFFIC FLOW ARROWS TO BE SOLID WHITE REFLECTIVE TRAFFIC PAINT PER DIMENSIONS ABOVE.

TRAFFIC FLOW ARROW DETAIL
N.T.S.

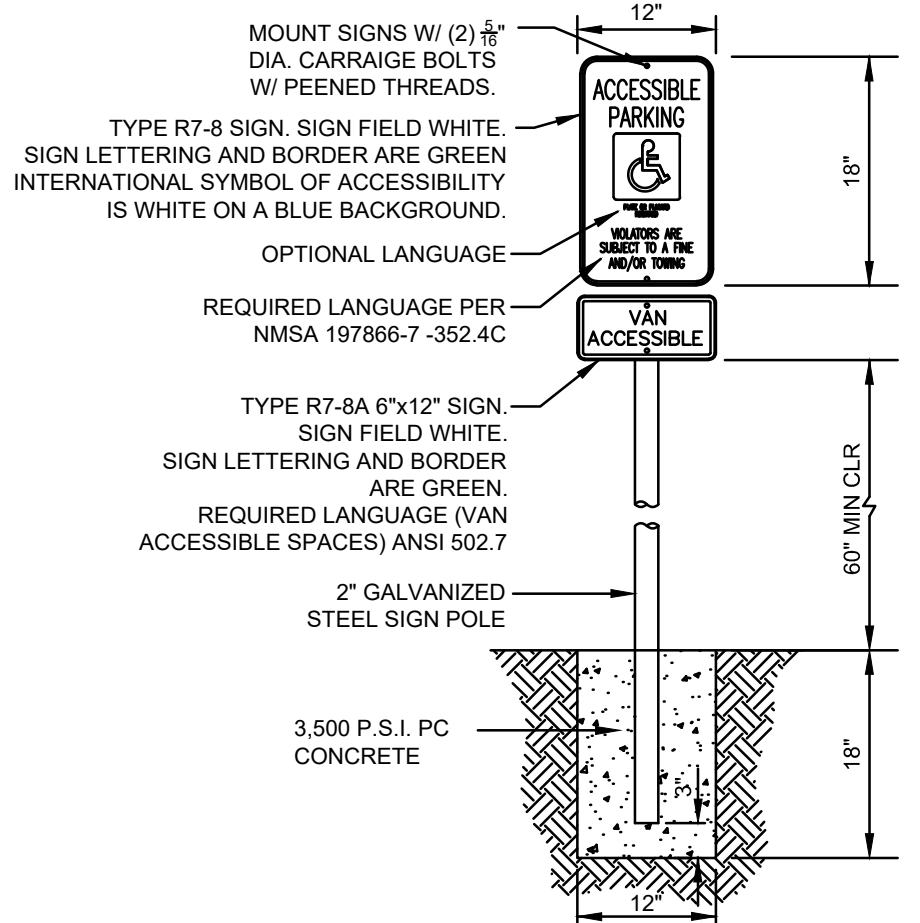

MOUNT SIGNS W/ (2) $\frac{5}{8}$ " DIA. CARRIAGE BOLTS W/ PEENED THREADS.
TYPE R7-8 SIGN. SIGN FIELD WHITE. SIGN LETTERING AND BORDER ARE GREEN. INTERNATIONAL SYMBOL OF ACCESSIBILITY IS WHITE ON A BLUE BACKGROUND.
OPTIONAL LANGUAGE
REQUIRED LANGUAGE PER NMSA 197866-7 -352.4C
TYPE R7-8A 6"x12" SIGN. SIGN FIELD WHITE. SIGN LETTERING AND BORDER ARE GREEN. REQUIRED LANGUAGE (VAN ACCESSIBLE SPACES) ANSI 502.7
2" GALVANIZED STEEL SIGN POLE
3,500 P.S.I. PC CONCRETE

ACCESSIBLE PARKING SIGN DETAIL
N.T.S.

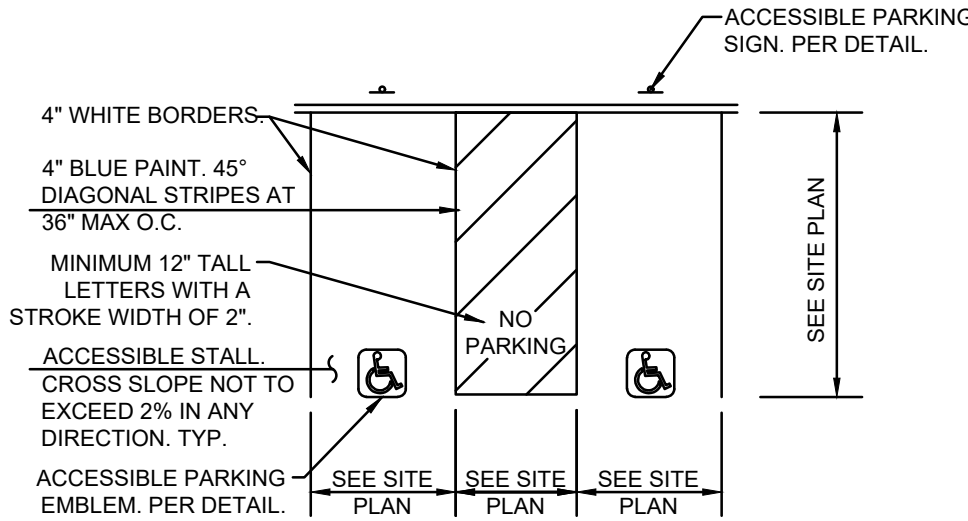

ACCESSIBLE PARKING STALL DETAIL
N.T.S.

TRAFFIC CIRCULATION
LAYOUT APPROVED

Curtis A. Cherna

3-13-24


Signed

Date



243 E. 3rd Street
Long Beach, CA 90802
1333 W. McDermott Dr., Suite 200
Allen, TX 75013
Firm # F-21415

CITY OF ALBUQUERQUE PUBLIC WORKS DIVISION ENGINEERING GROUP					
Caliber Collision 250 98th Street NW, Albuquerque, NM 87121 DETAILS PLAN					
DESIGN REVIEW COMMITTEE	CITY ENGINEER APPROVAL	LAST DESIGN UPDATE	MO./DAY/YR.		MO./DAY/YR.
CITY PROJECT NO.PR-2021-005864 SD-2023-00219		ZONE MAP NO. K-9-Z		SHEET # 2 of 2	

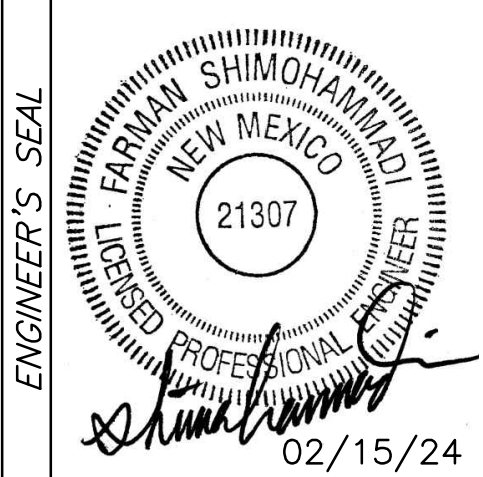

SURVEY INFORMATION

FIELD NOTES

NO. BY DATE

A.C.S. MONUMENT 7'-48" Type 3
STANDARD A.C.S. BRASS TABLET
NEW MEXICO STATE PLANE COORDINATES
(CENTRAL ZONE-N.A.D. 1983)
N=1,482,904.725
E=1,496,061.706
PUB. EL=5140.082 NAVD 1983
GROUND TO GRID FACTOR=0.999691940
DELTA ALPHA ANGLE =-0°16'38.12"

AS BUILT INFORMATION

CONTRACTOR
WORK
STAMPED BY
DATE
ACCEPTANCE BY
DATE
FIELD
DRAWING BY
DATE
CORRECTED BY
DATE
RECORDED BY
DATE
NO.