

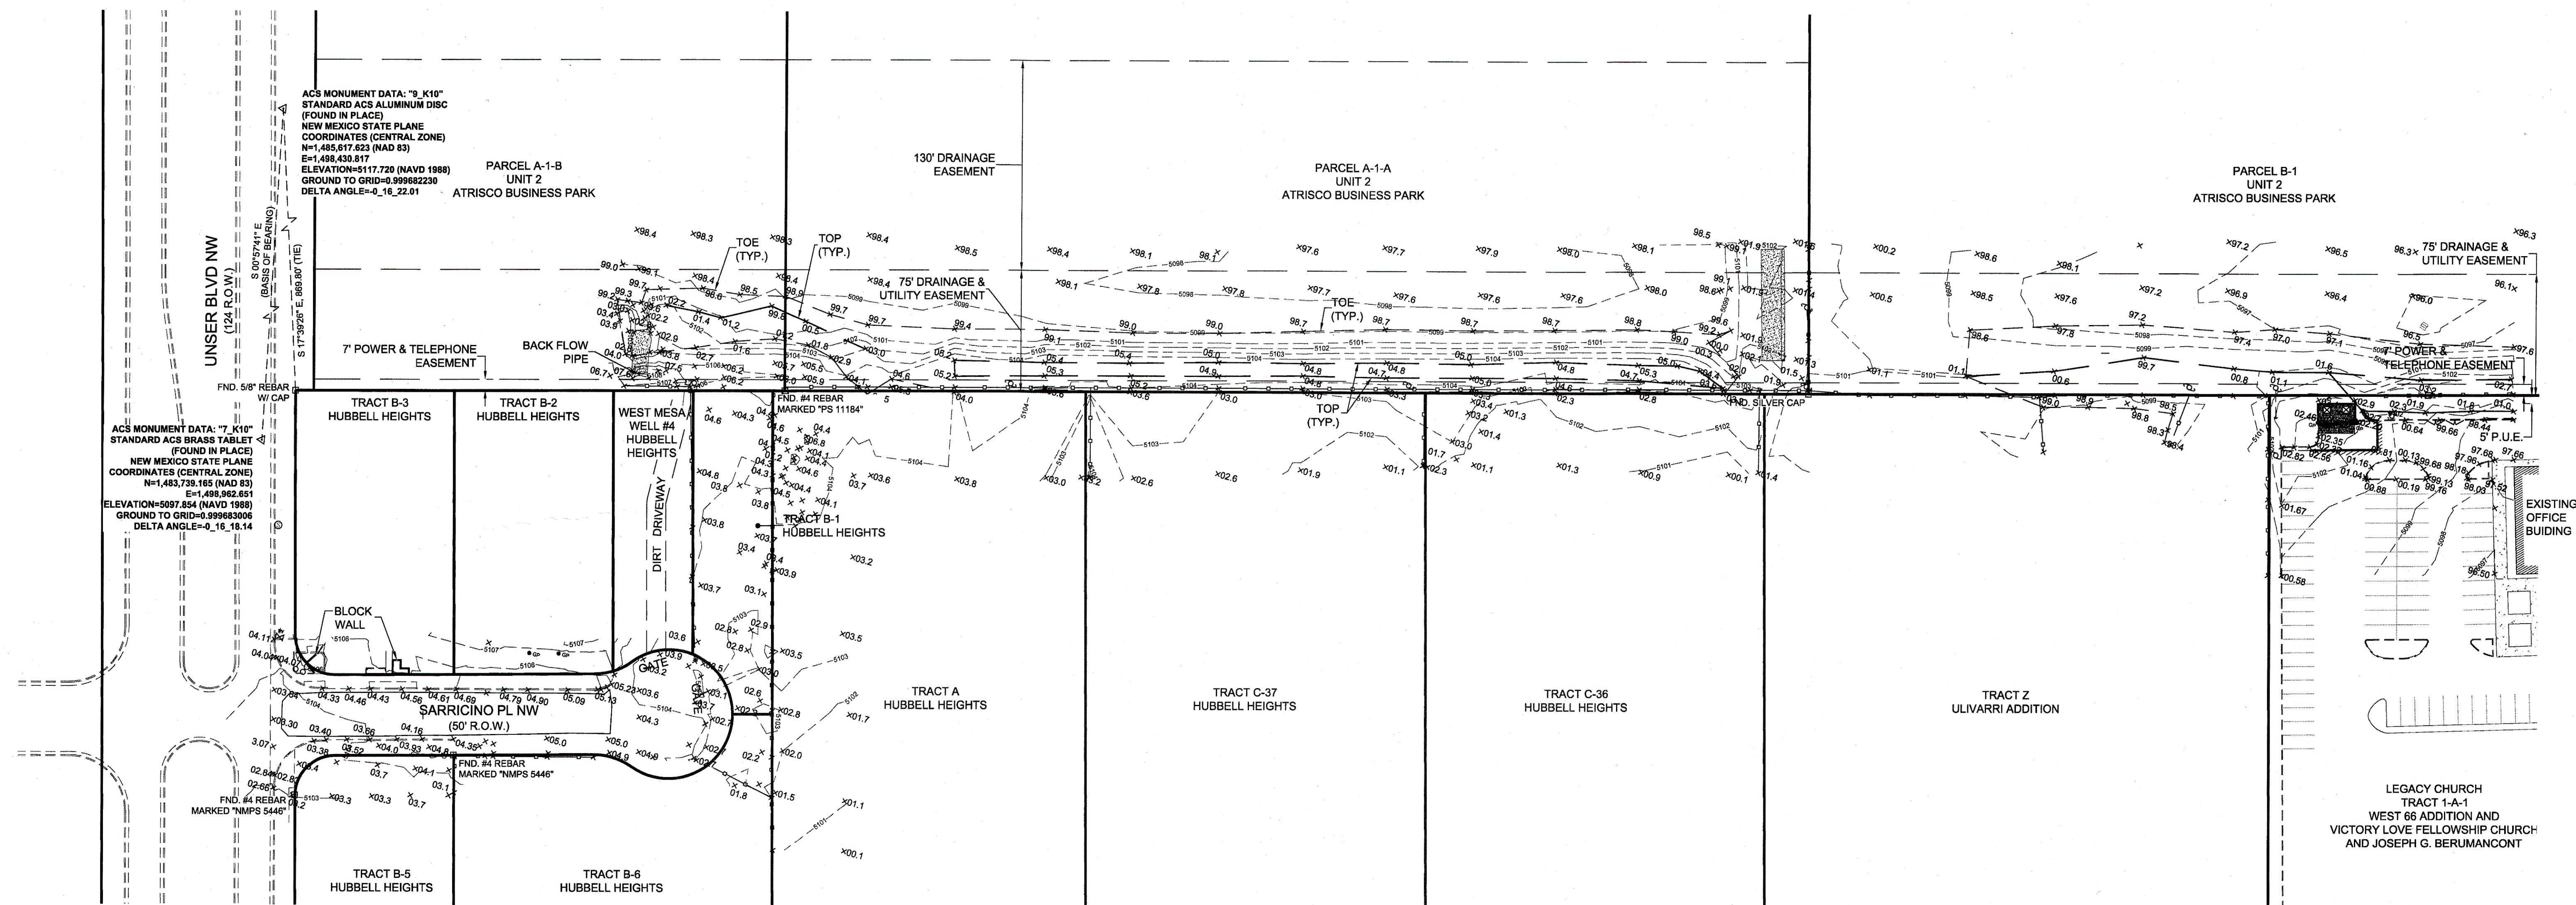


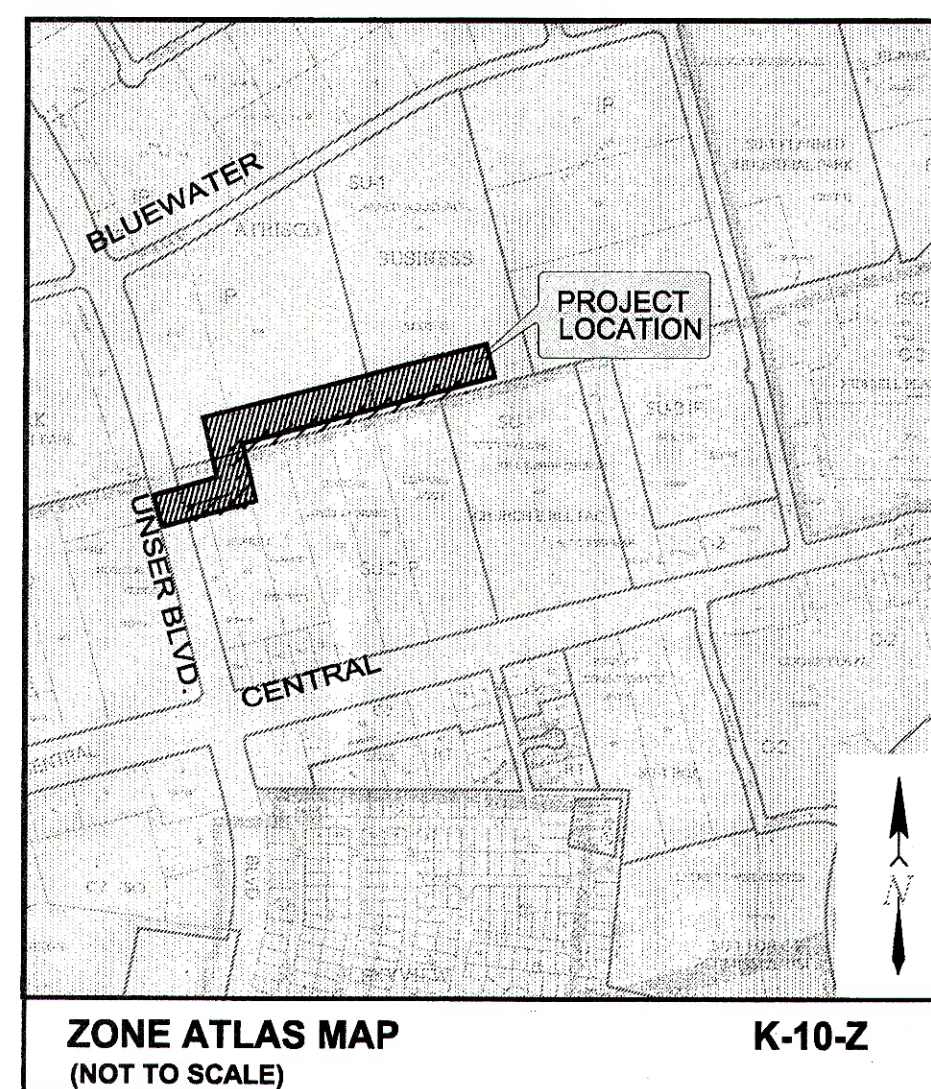

1. **THIS NOT A BOUNDARY SURVEY.**
2. **ELEVATIONS ARE BASED ON STATIC SURVEY.**
3. **FIELD SURVEY WAS PERFORMED MARCH 26, 2012.**
4. **EXISTING UTILITY LINES WERE DERIVED FROM INTERPRETING PAINT MARKINGS ON SURFACE AND ARE SHOWN IN APPROXIMATE LOCATION ONLY. UNDERGROUND UTILITY SIZE, DEPTH AND TYPE SHALL NOT BE RELIED UPON WITHOUT VERIFICATION.**

I, LENORE ARMJO, A PROFESSIONAL SURVEYOR LICENSED IN ACCORDANCE WITH THE LAWS OF THE STATE OF NEW MEXICO, DO HEREBY CERTIFY THAT THIS TOPOGRAPHIC SURVEY WAS PREPARED BY ME, OR UNDER MY DIRECT SUPERVISION, THAT IT IS TRUE AND CORRECT TO MY BEST KNOWLEDGE AND BELIEF, THAT IT SATISFIES THE MINIMUM STANDARDS FOR LAND SURVEYING AS DETERMINED BY THE STATE OF NEW MEXICO, BOARD OF LICENSURE FOR PROFESSIONAL ENGINEERS AND SURVEYORS.

- = ANCHOR
- ⊙ = SEWER MANHOLE
- ⊗ = WATER VALVE
- = ELECTRIC RISER
- = ELECTRIC SERVICE BOX
- ⊕ = FIRE HYDRANT
- ⊞ = DROP INLET
- = FENCE
- UP = GUARD POST
- = FOUND REBAR W/ MARKER AS NOTED

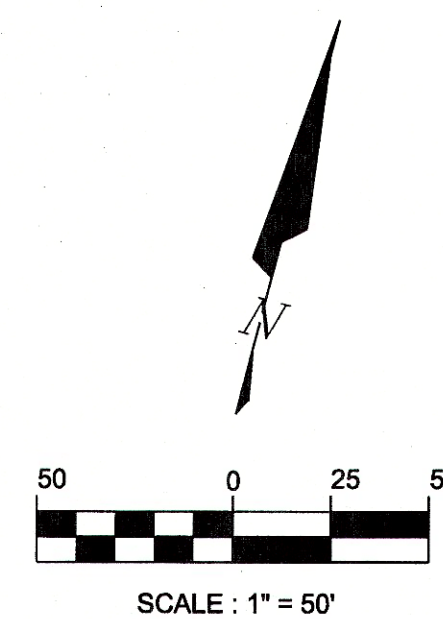

BRASHER & LORENZ
CONSULTING ENGINEERS

2201 San Pedro NE Building 1 Suite 1200
Albuquerque, New Mexico 87110
Ph: 505-888-6088 Fax: 505-888-6188

DRAWN BY: J.M.T.	DATE: 03/08/2013
CHECKED BY: D.A.L.	SHEET 2 OF 8
FILE:10530 CONSTRUCTION	