


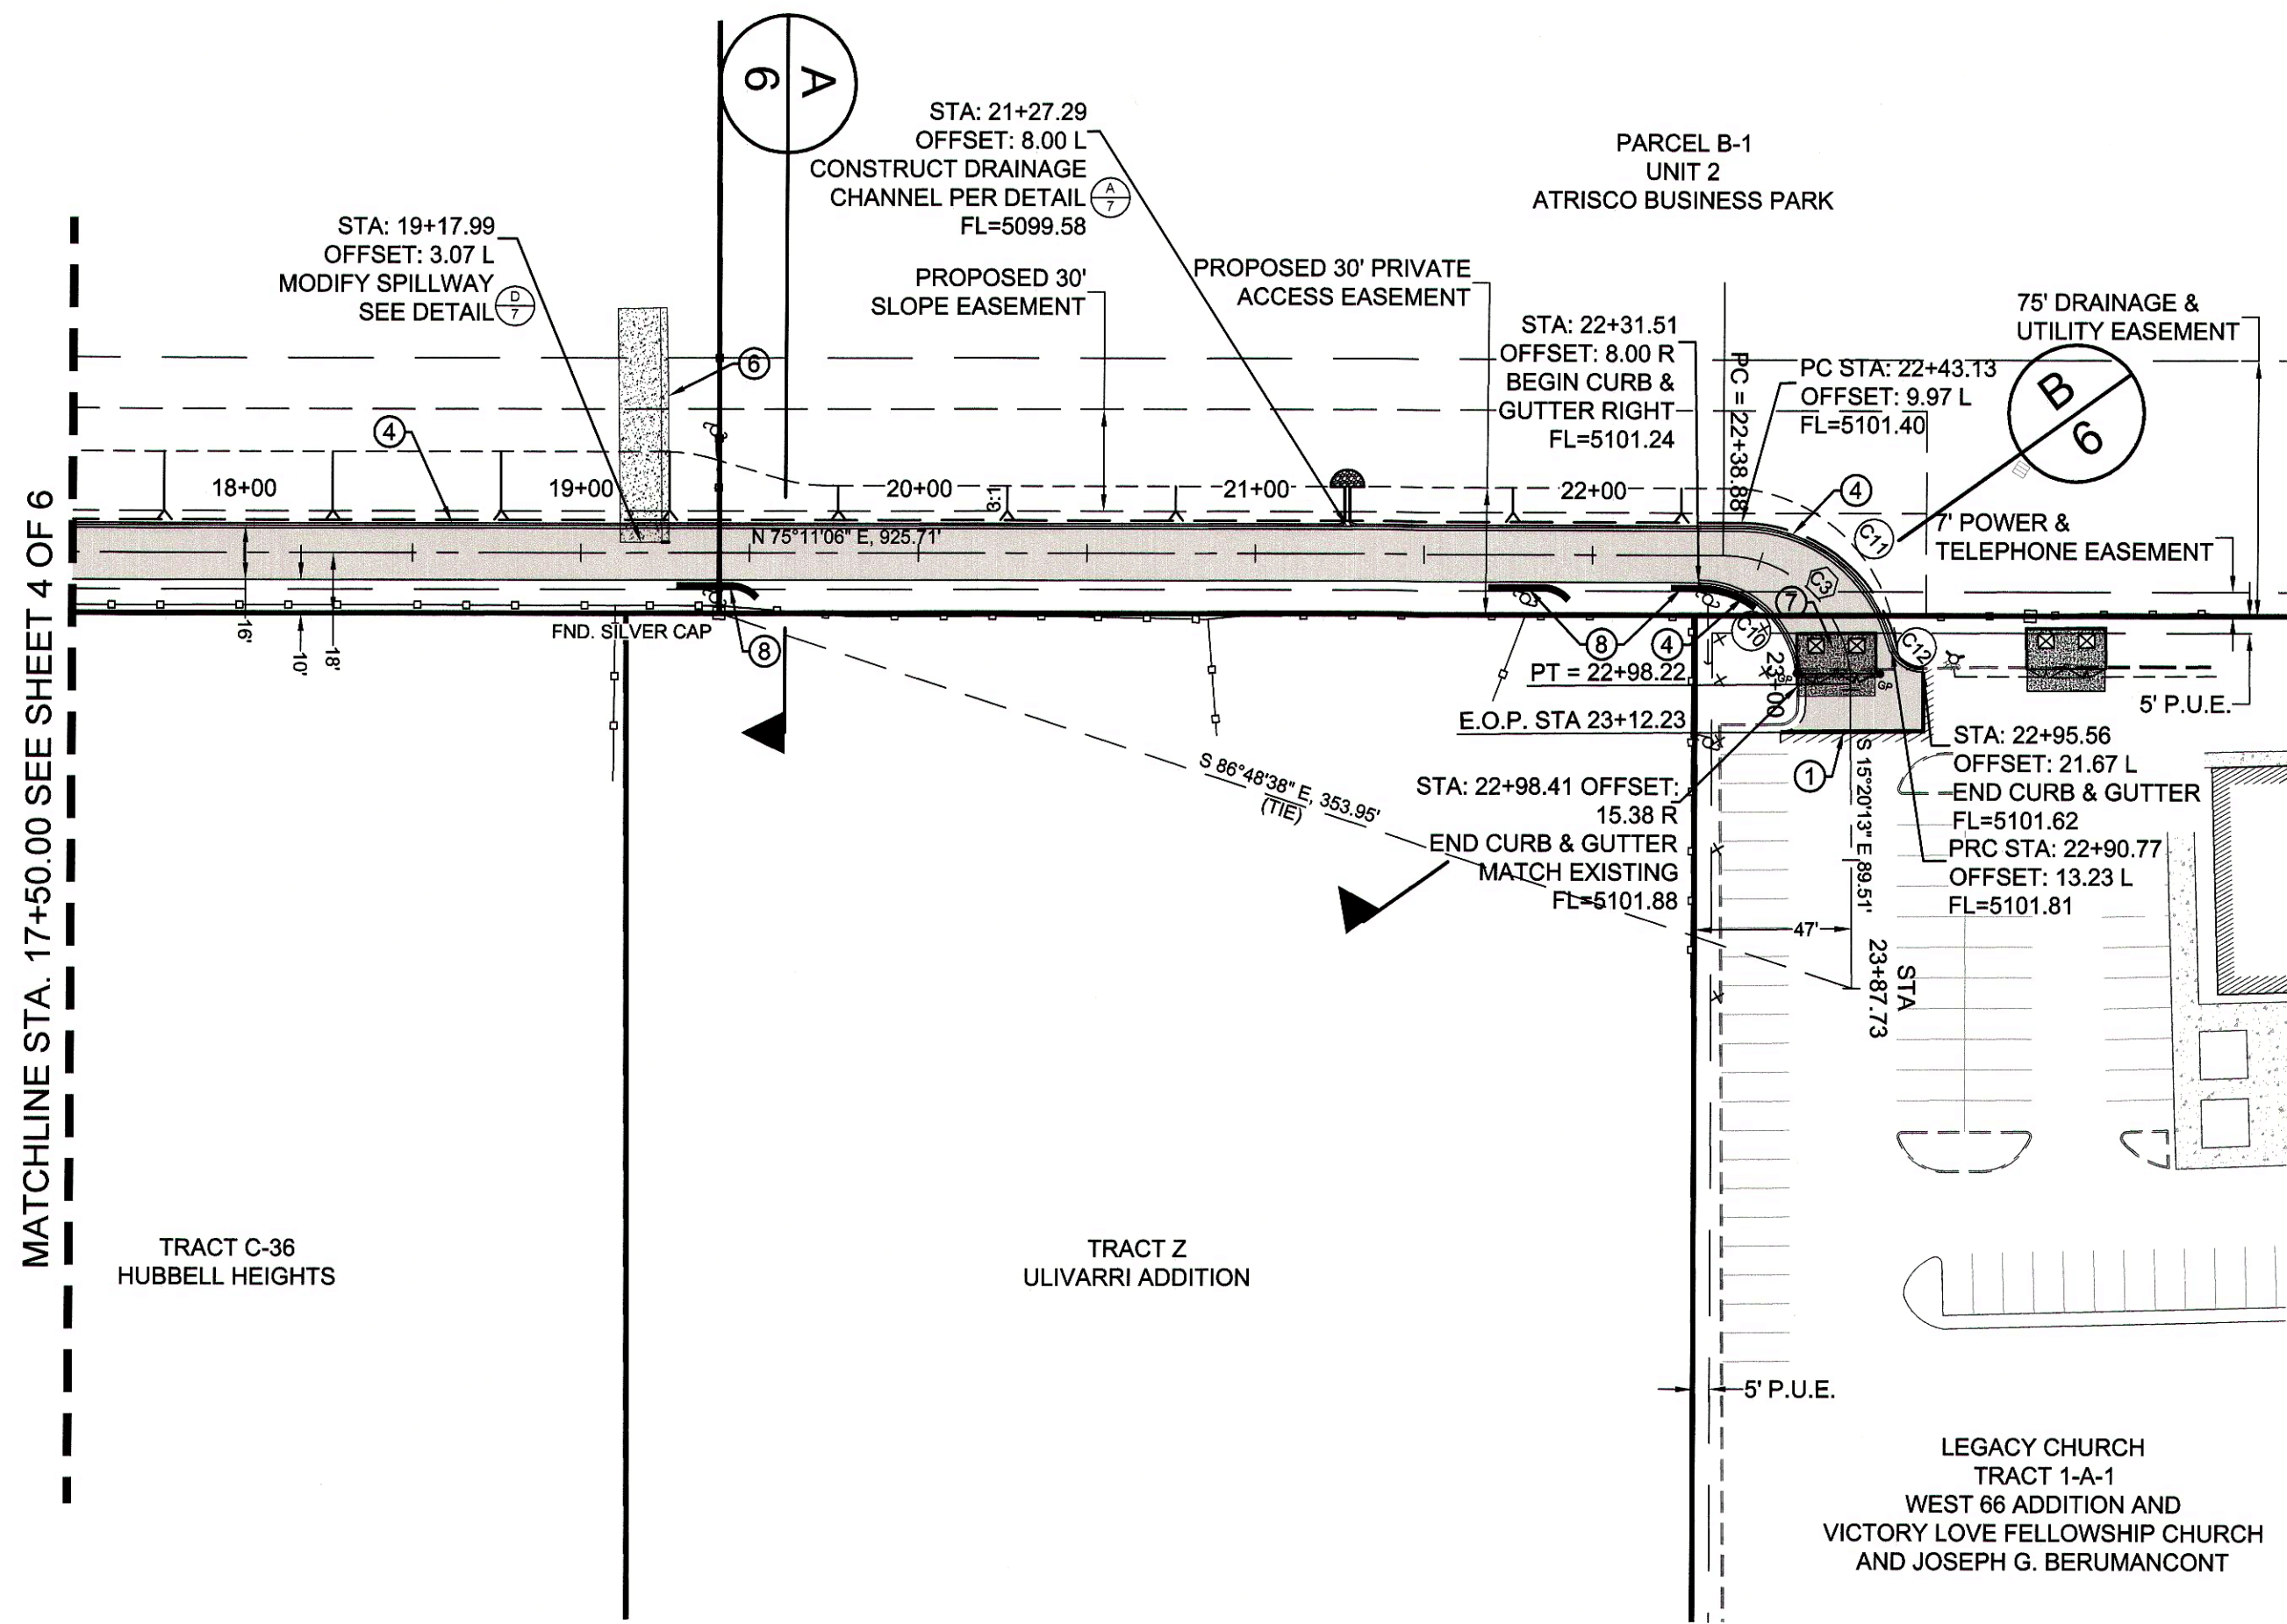

CENTERLINE CURVE TABLE						
CURVE	RADIUS	LENGTH	TANGENT	DELTA ANGLE	CHORD	CHORD DIRECTION
C1	33.00'	21.49'	11.14'	37°19'07"	21.12'	N03°33'33"E
C2	48.00'	75.64'	48.24'	90°17'06"	68.05'	S30°02'33"W
C3	38.00'	59.34'	37.66'	89°28'41"	53.49'	N60°04'34"W

CURVE TABLE						
CURVE	RADIUS	LENGTH	TANGENT	DELTA ANGLE	CHORD	CHORD DIRECTION
C1	25.00'	22.49'	12.07'	51°32'27"	21.74'	N79°20'23"W
C2	39.00'	108.77'	218.98'	159°48'10"	76.79'	N46°31'46"E
C3	25.00'	19.12'	10.06'	43°49'31"	18.66'	S11°27'34"E
C4	100.00'	44.60'	22.68'	25°33'12"	44.23'	N02°19'24"W
C5	40.00'	63.03'	40.20'	90°17'06"	56.71'	S30°02'33"W
C6	56.00'	88.24'	56.28'	90°17'06"	79.39'	S30°02'33"W
C7	25.00'	42.01'	27.90'	96°16'45"	37.24'	N33°02'23"E
C8	39.00'	41.35'	22.86'	60°44'55"	39.44'	S50°48'18"W
C9	15.00'	5.79'	2.93'	22°07'40"	5.76'	N31°29'40"E
C10	30.00'	47.10'	29.98'	89°57'10"	42.41'	N59°50'19"W
C11	46.00'	61.72'	36.51'	76°52'35"	57.19'	N66°22'37"W
C12	10.00'	13.14'	7.71'	75°17'39"	12.22'	S67°41'52"E

LEGEND:

ROW LINE
LOT LINE
PUBLIC UTILITY EASEMENT

PROPOSED EXISTING

ROW CENTER LINE
EDGE OF PAVEMENT
SUBDIVISION BOUNDARY
STANDARD CURB & GUTTER


TEMPORARY ASPHALT
ASPHALT TRANSITION
RIP RAP RUNDOWNS
SIDEWALK & HANDICAP RAMPS
FL SPOT ELEVATIONS

- PAVING NOTES**
- ALL STATIONING IS BASED ON CENTERLINE OF ROADWAY UNLESS NOTED OTHERWISE.
 - SEE SHEET 7 FOR STRIPING AND SIGNAGE PLAN.

- KEYED NOTES**
- SAW CUT EXISTING ASPHALT TO PROVIDE A STRAIGHT NEAT EDGE. APPLY TACK COAT AS NECESSARY.
 - INSTALL 8" AC CURB AT EDGE OF EXISTING PAVEMENT PER COA STD. DWG 2415 B.
 - INSTALL 8" AC CURB PER COA STD. DWG 2415 B.
 - CONSTRUCT 6 INCH CURB & GUTTER PER DETAIL E6.
 - STA 10+81.11 CONSTRUCT 12' CONCRETE DRIVEPAD PER COA STD. DWG 2425.
 - MODIFY EXISTING SPILLWAY SEE DETAIL E7.
 - REMOVE & DISPOSE EXISTING REFUSE ENCLOSURE. SALVAGE GATES FOR NEW ENCLOSURE.
 - INSTALL GUARDRAIL AT EXISTING UTILITY POLE. SEE DETAIL E7.
 - INSTALL 20' SWING GATE SEE DETAIL E7.

WEST ACCESS ROADWAY STA 17+50.00 TO STA 23+12.23

HORZ. 1"=50'
VERT. 1"=5'

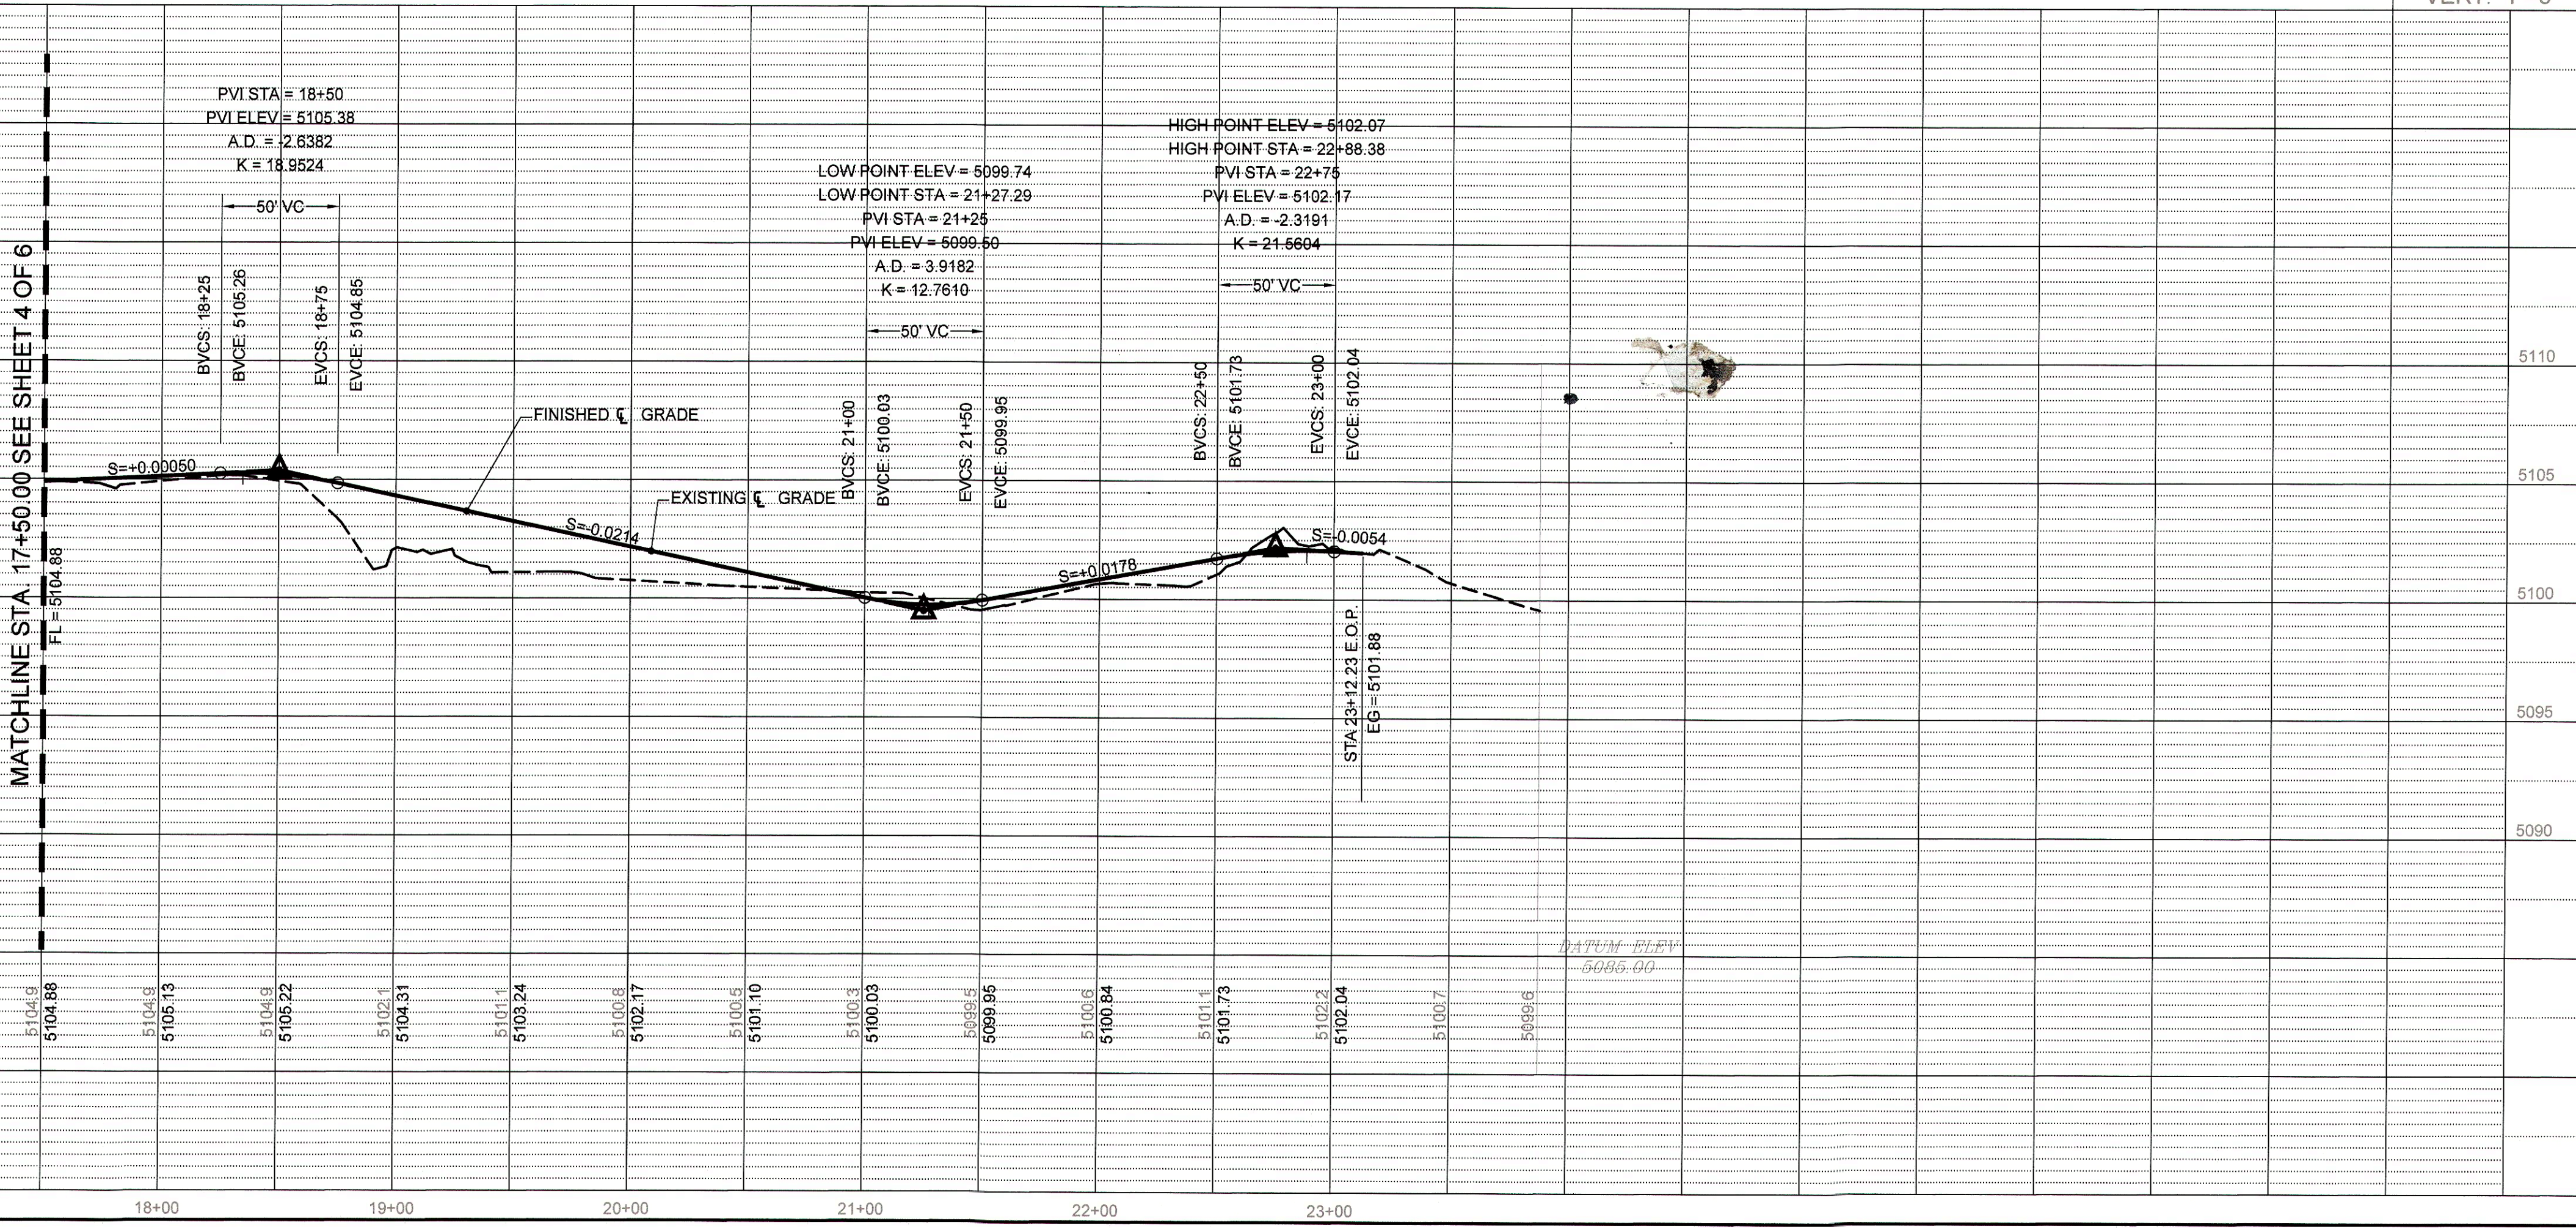

AS BUILT INFORMATION

CONTRACTOR: []
DATE: []
REVISIONS: []
DATE: []
REVISIONS: []
DATE: []
REVISIONS: []
DATE: []

BENCH MARKS

ACS STATION "9. K10"
NAD 1983 NM CENTRAL ZONE
N=1,485,617.623
E=1,498,430.817
GND TO GRID S F = 0.99982230
DELTA ALPHA = -0.16.22.01
ELEV. (NGVD 1988) 5117.720

SURVEY INFORMATION

FIELD NOTES
NO. [] BY [] DATE []

ENGINEER'S SEAL

NO. [] DATE []
REMARKS []
REVISIONS []
DESIGN []
DATE 5/2/2013
DATE 5/2/2013
DATE 5/6/2013

BRASHER & LORENZ
CONSULTING ENGINEERS
2201 San Pedro NE Building 1 Suite 1200
Albuquerque, New Mexico 87110
Ph: 505-888-6888 Fax: 505-888-6188

JOB NO.: 10530 CONSTRUCTION

CITY OF ALBUQUERQUE
PUBLIC WORKS DEPARTMENT
ENGINEERING DEVELOPMENT GROUP

TITLE: LEGACY CHURCH
WEST ACCESS ROADWAY STA 17+50.00 TO STA 23+12.23

Design Review Committee City Engineer Approval Mo./Day/Yr Mo./Day/Yr

City Project No. Zone Map No. K-10-Z Sheet 5 of 8