
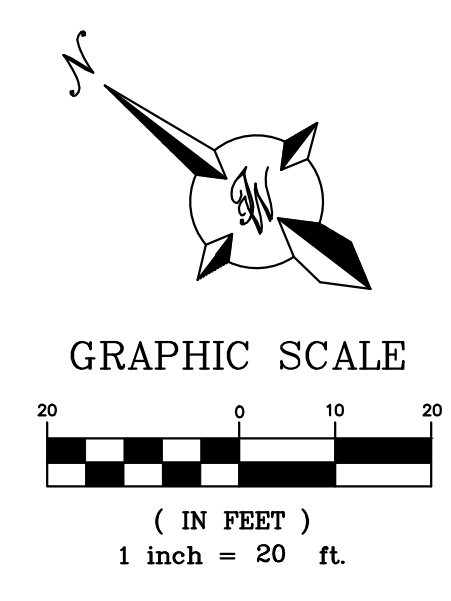


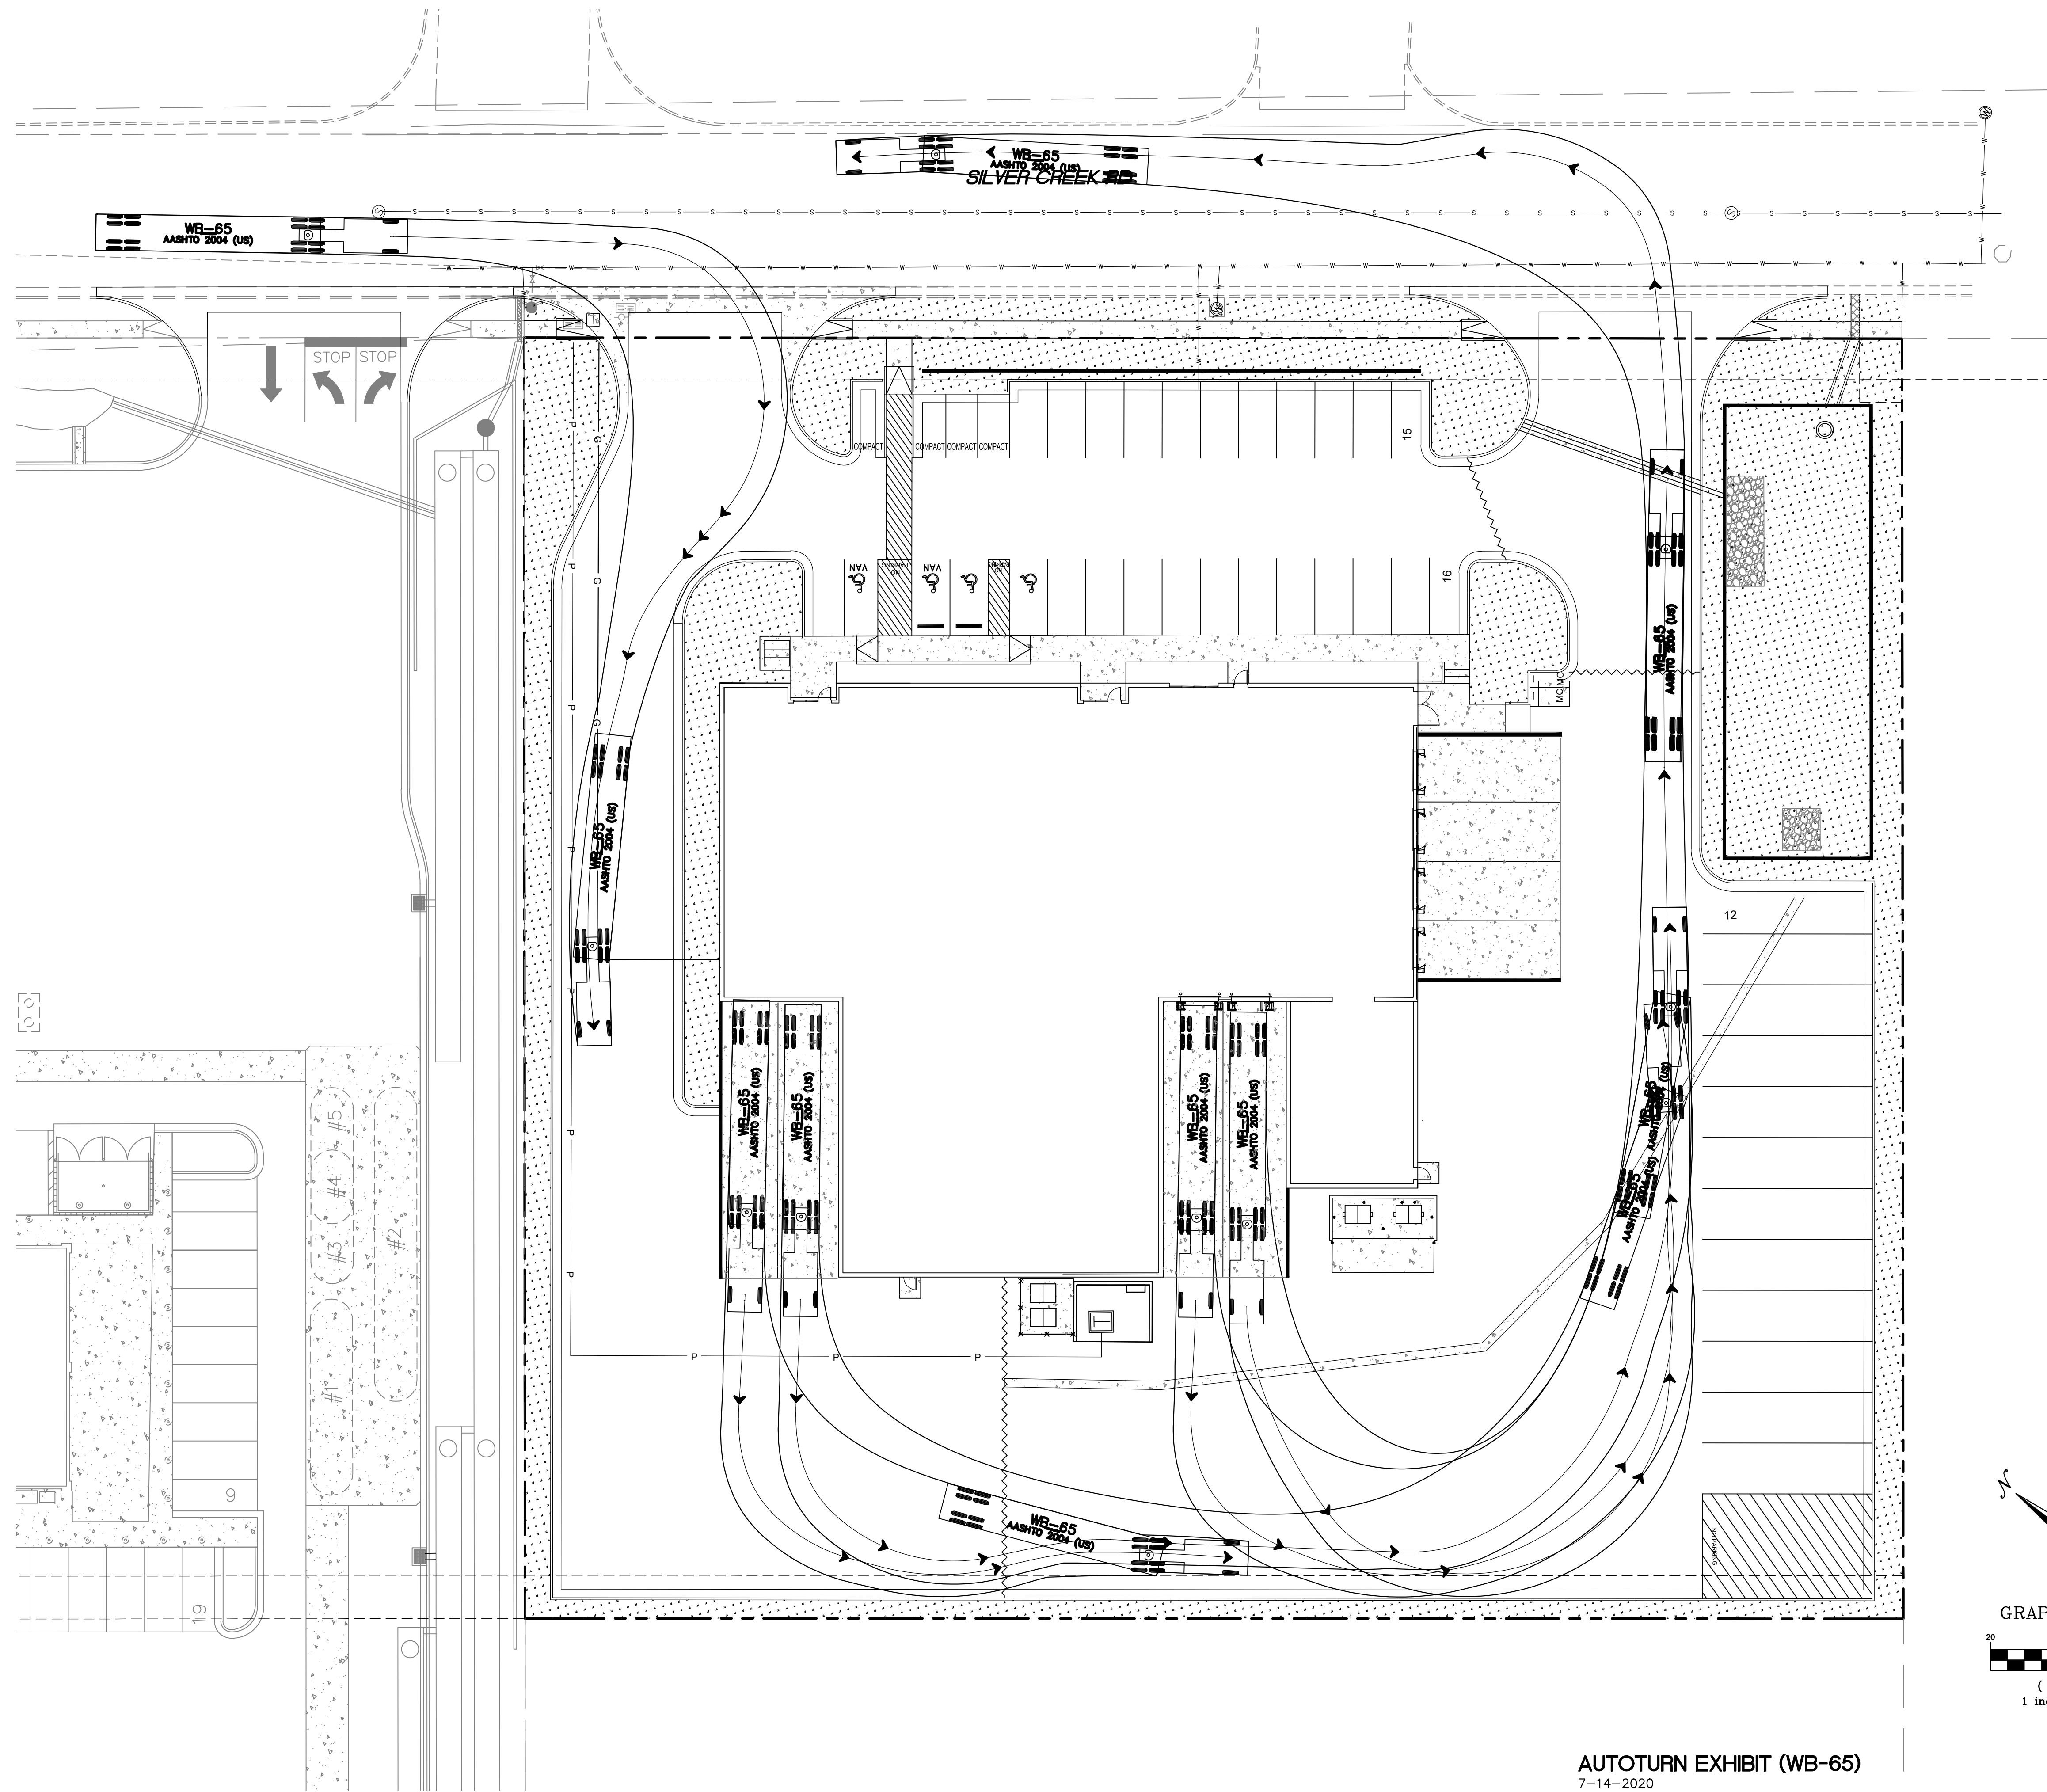

AUTOTURN EXHIBIT (WB-65)
7-14-2020