
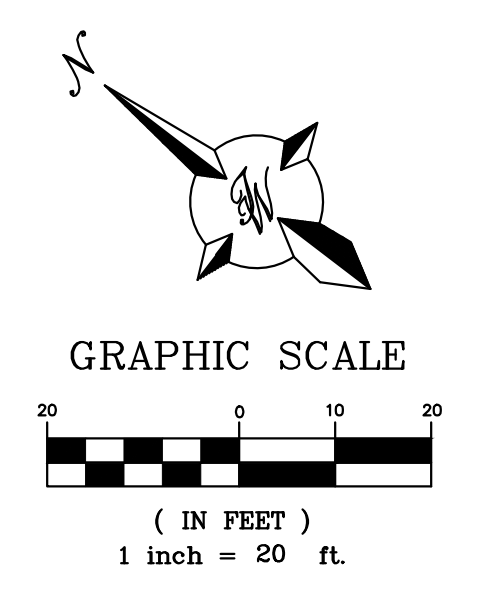


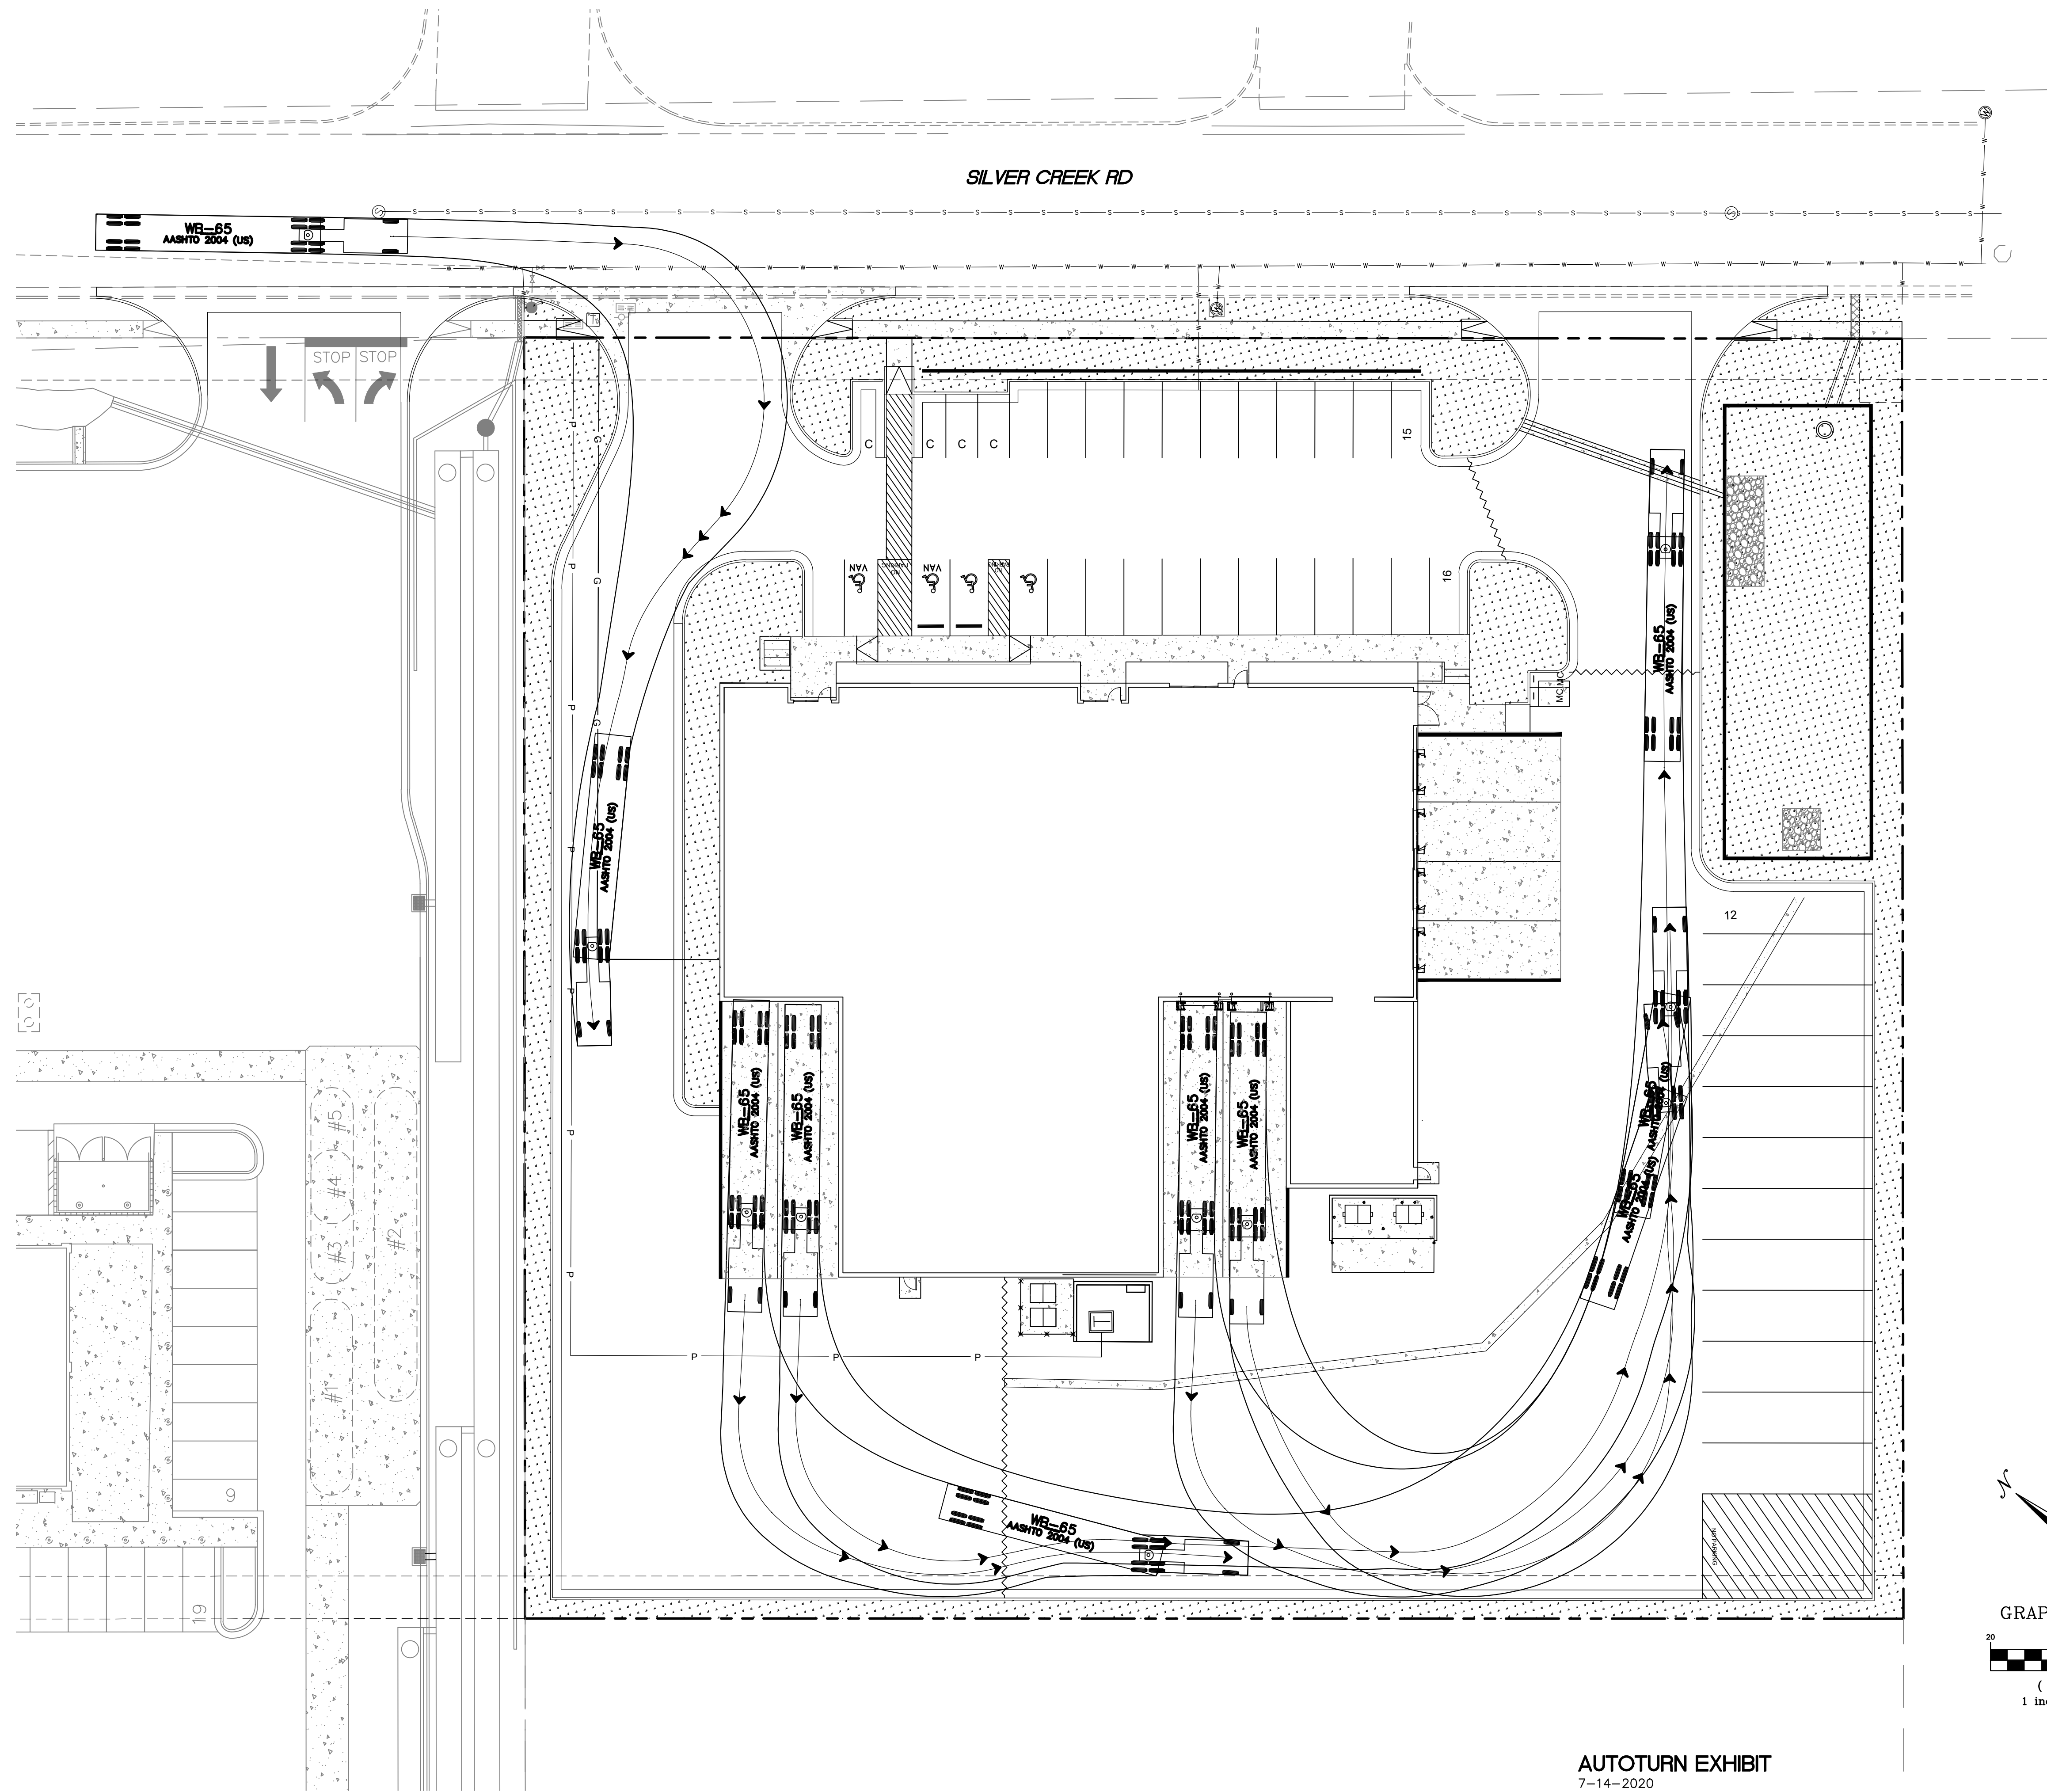

AUTOTURN EXHIBIT  
7-14-2020