
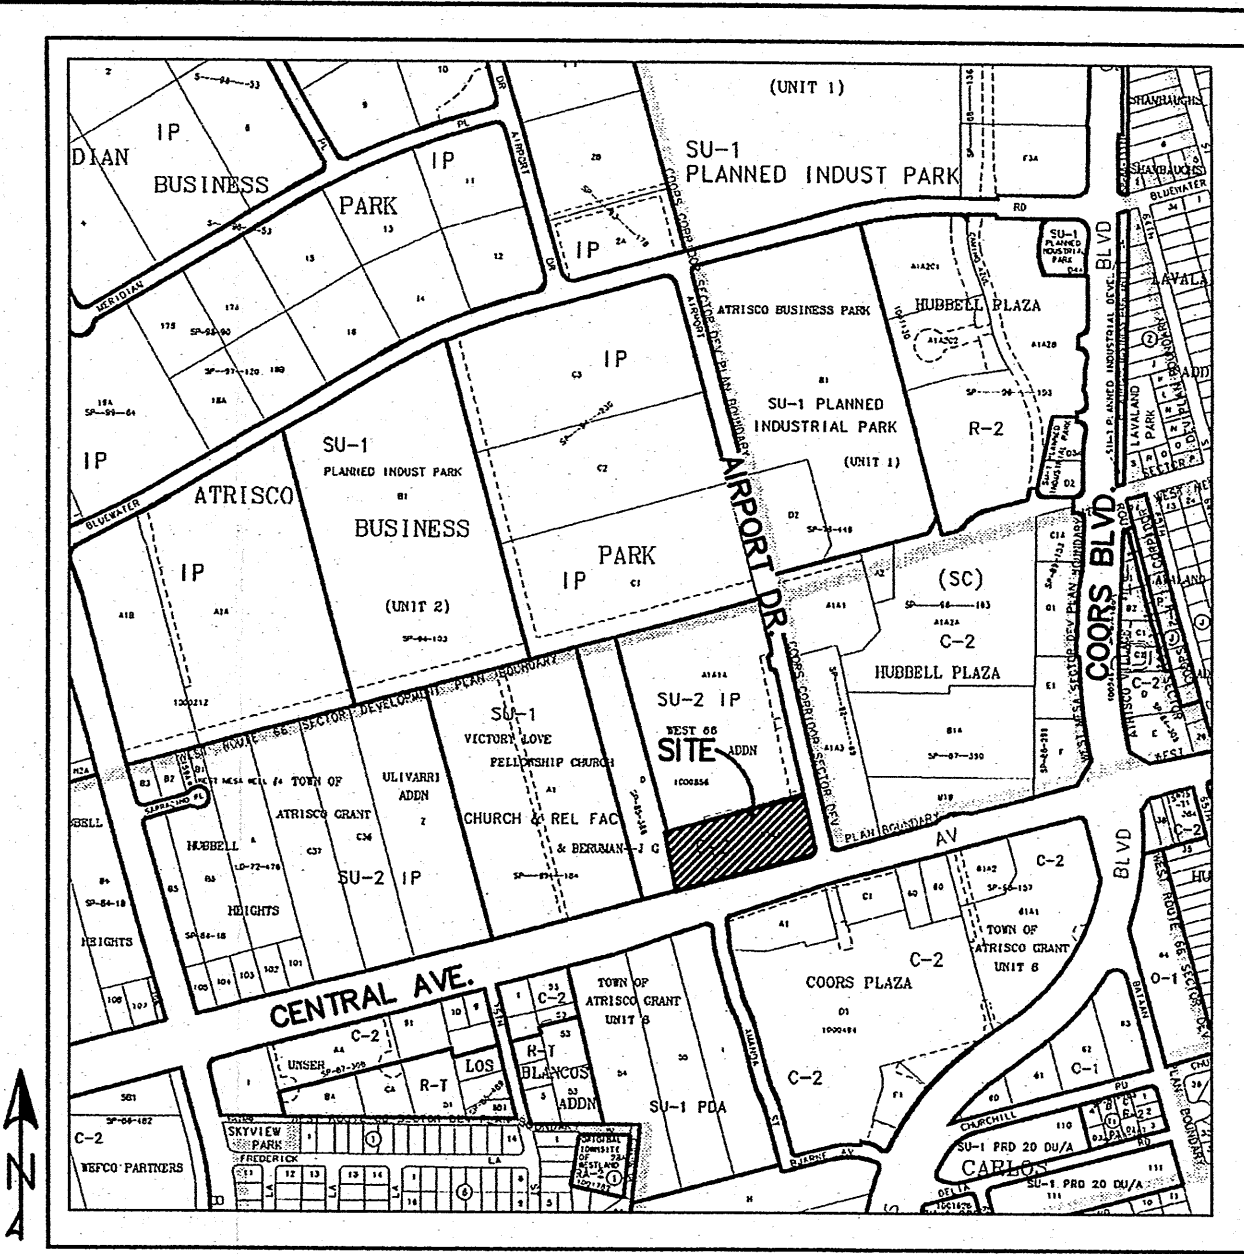


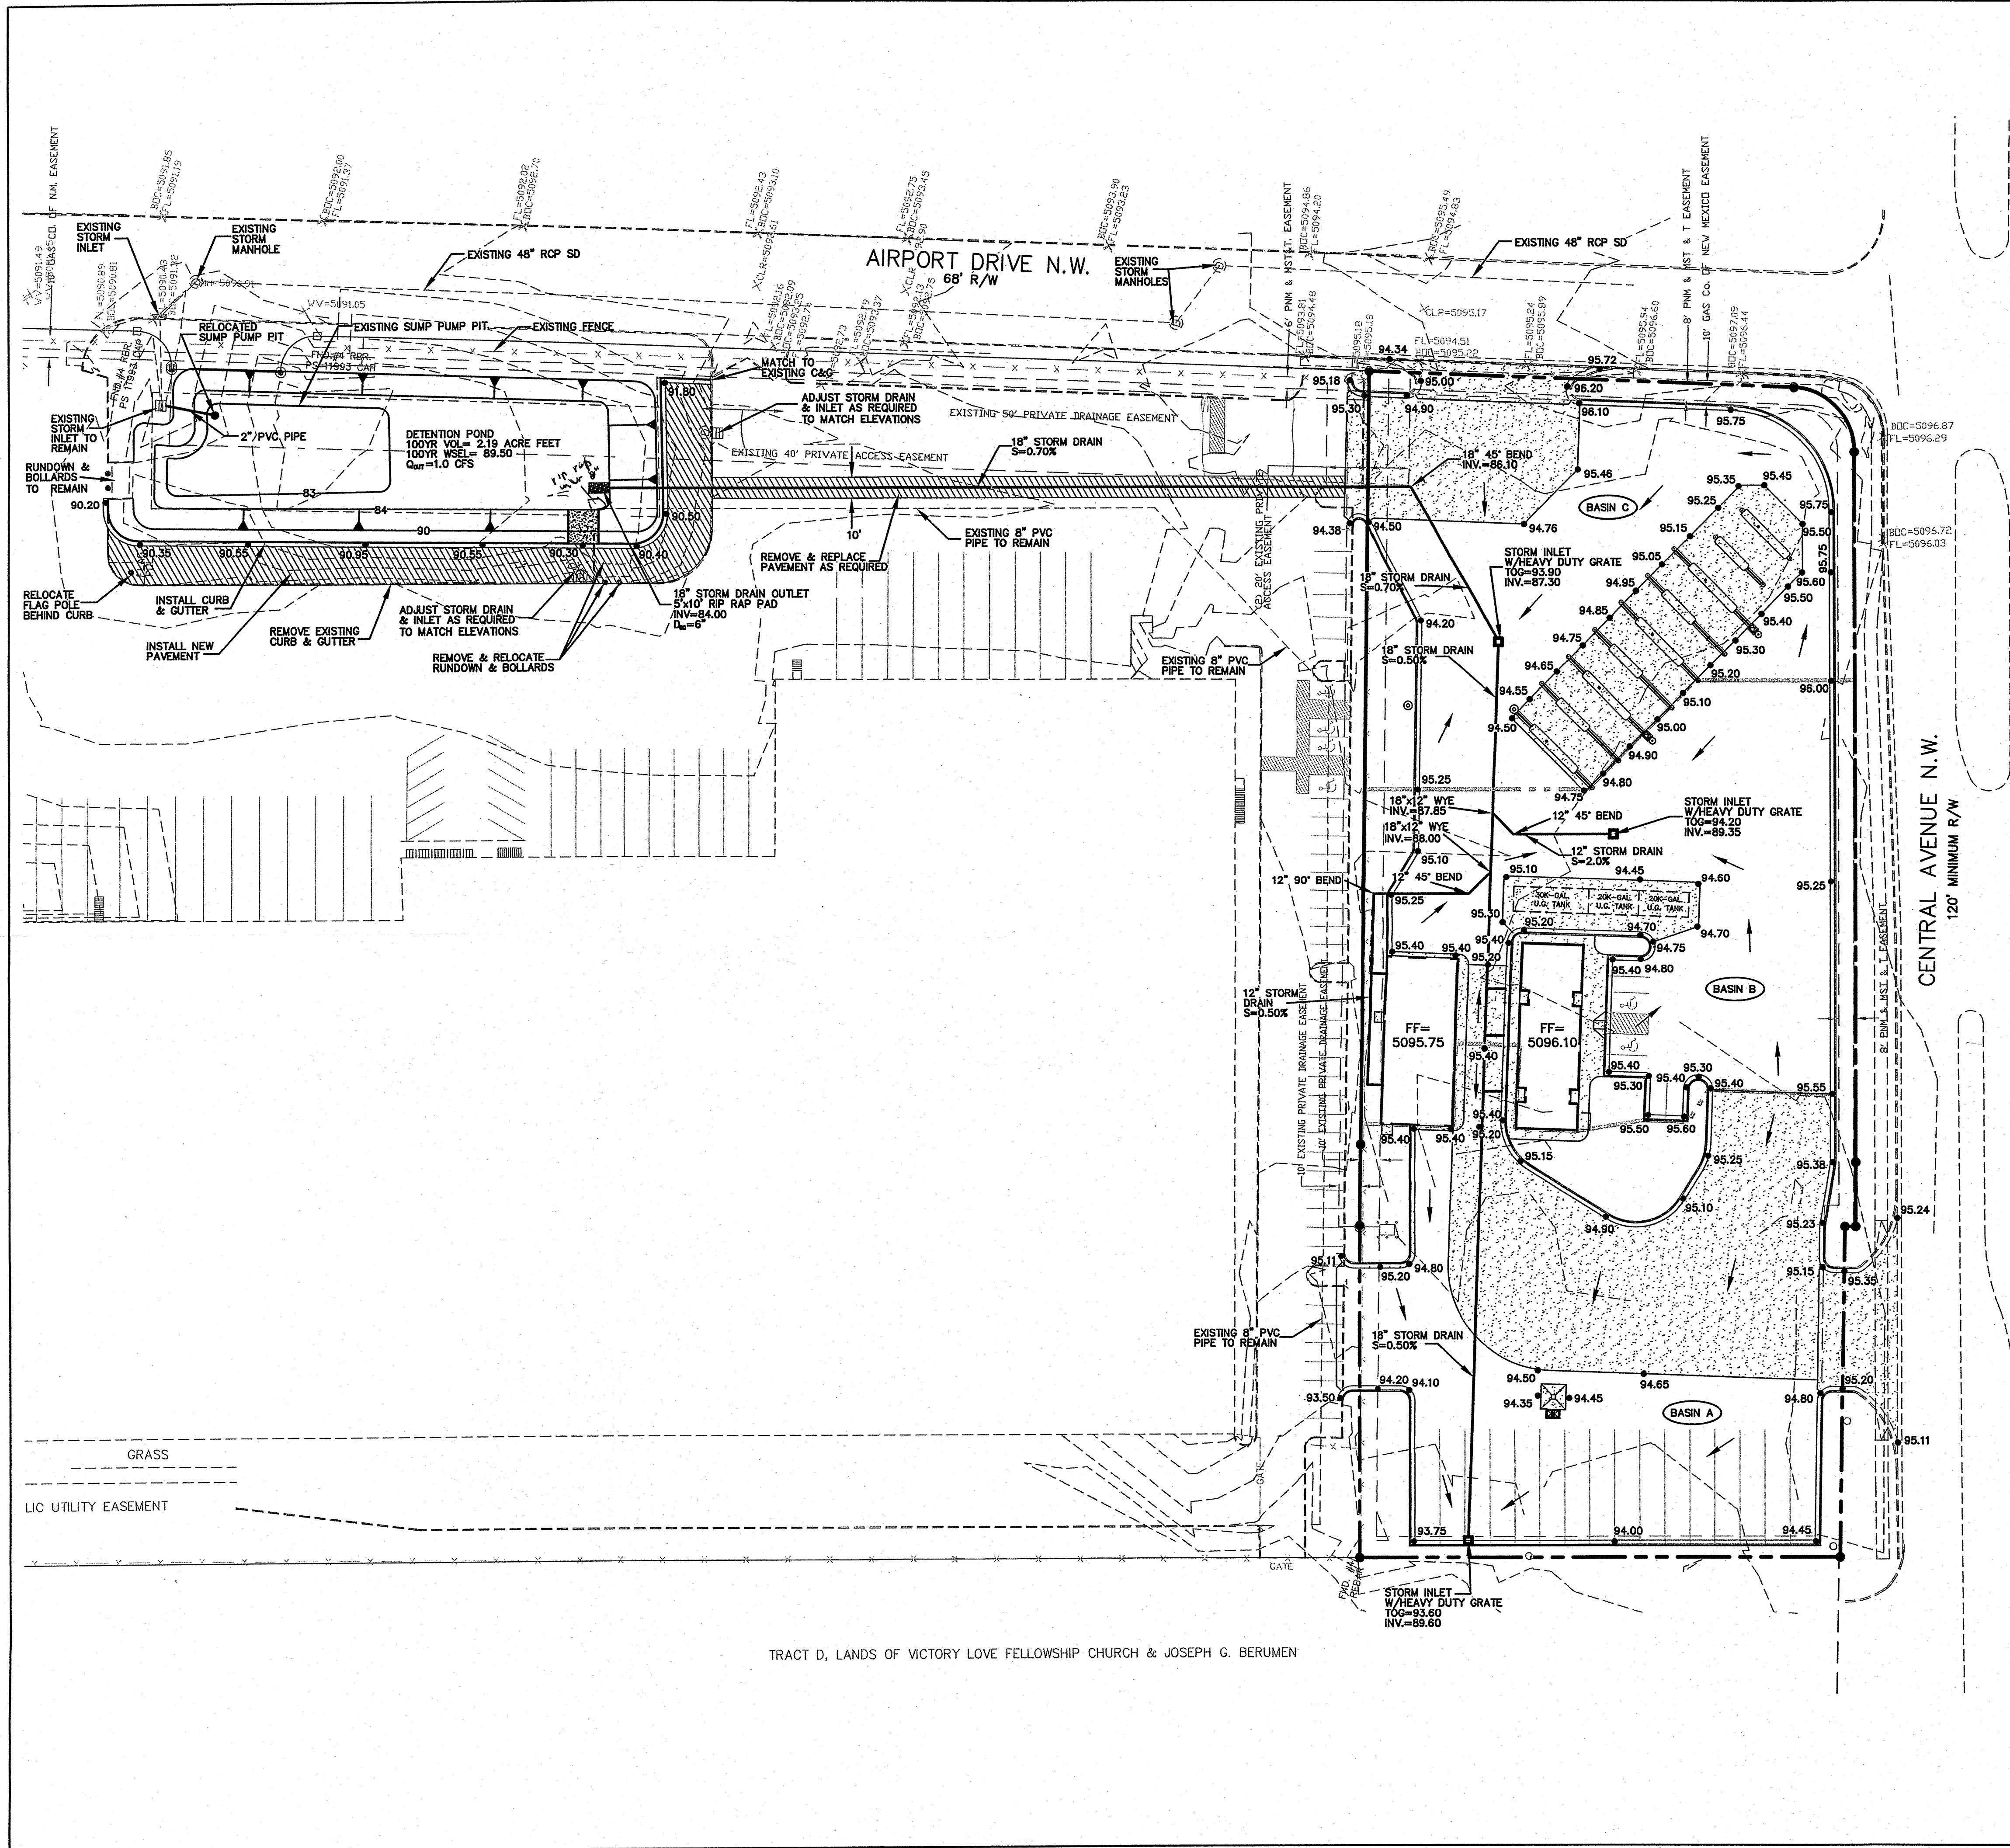


VICINITY MAP: K:10

- NOTE:
1. DRAINAGE PLAN & HYDRO CALC'S SEE SHEET C-102
 2. SUMP PUMP DETAIL SEE SHEET C-102
 3. INLET DETAIL SEE SHEET C-102

LEGEND

XG=5094.57	EXIST. SPOT ELEVATION
---	EXIST. MAJOR CONTOURS
---	EXIST. MINOR CONTOURS
---	EXISTING EASEMENTS
---	PROPOSED SPOT ELEVATIONS
---	PROPOSED FLOW DIRECTION
---	PROPOSED SWALE
---	BOUNDARY
---	PROPOSED CURB & GUTTER
---	PROPOSED CONCRETE
---	PROPOSED BASIN

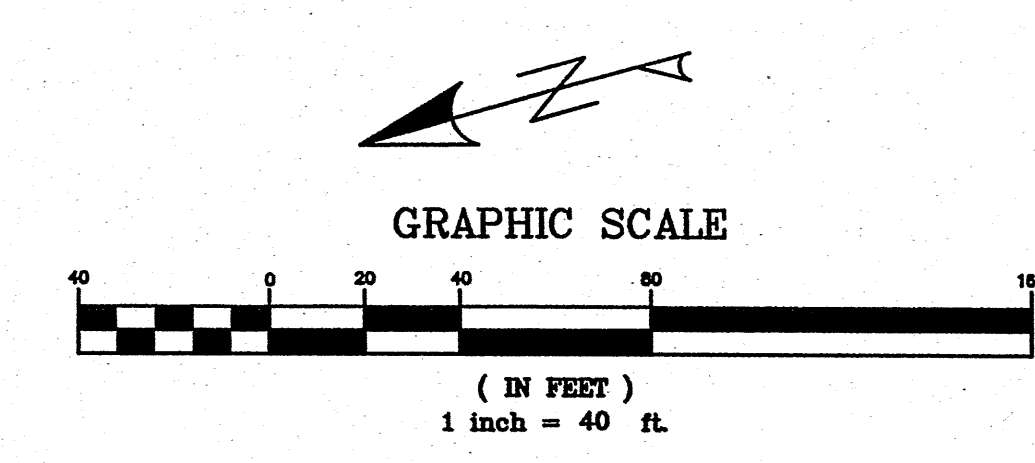

Thompson Engineering Consultants, Inc.

tecmm@yahoo.com

P.O. BOX 65760
ALBUQUERQUE, NM 87193


PHONE: (505) 271-2199
FAX: (505) 830-9248

**DUKE CITY FUELING STATION
GRADING PLAN**

DESIGN REVIEW COMMITTEE	CITY ENGINEER APPROVAL	MO./DAY/YR.	MO./DAY/YR.

City Project No. XXXX Zone Map No. K-10-Z Sheet C-101

AS BUILT INFORMATION		BENCH MARKS		SURVEY INFORMATION		ENGINEER'S SEAL		REMARKS		DESIGN		NO. DATE		BY		DATE		DATE		DATE	
CONTRACTOR	DATE	NO.	DATE	NO.	DATE	NO.	DATE	NO.	DATE	NO.	DATE	NO.	DATE	NO.	DATE	NO.	DATE	NO.	DATE	NO.	DATE
INSPECTOR'S	DATE																				
STAKE BY	DATE																				
FIELD	DATE																				
REVISION BY	DATE																				
CHECKED BY	DATE																				
RECORDED BY	DATE																				
NO.																					

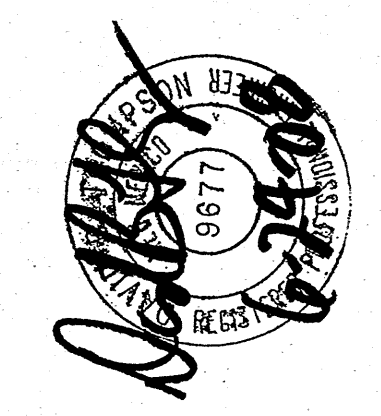

RECEIVED

JUN 27 2008

HYDROLOGY