





ZONE ATLAS: K-10-Z

GENERAL NOTES


1. WHEN DOING WORK IN THE CITY ROW (SIDEWALKS, DRIVE PADS, UTILITIES) PREVENT DIRT FROM GETTING INTO THE STREET. IF DIRT IS PRESENT IN THE STREET, THE STREET SHOULD BE SWEEP EVERY FEW DAYS OR THE SAME DAY IF RAIN IS IMMINENT. ANY TEMPORARY DIRT PILE SHALL BE PLACED ON THE UPSTREAM SIDE OF THE TRENCH.
2. ALL SOIL DISTURBED DURING UTILITY TRENCHING SHOULD BE PLACED ON THE UPSTREAM SIDE OF THE STREET CUT AND THE AREA SWEEPED AFTER THE WORK IS COMPLETED.
3. HAY BALES ARE NOT TO BE USE.
4. SAND BAGS OR GRAVEL BAGS ARE NOT TO BE USED.
5. CONTRACTOR TO CONTACT ONE-CALL AT (505) 260-1990, PRIOR TO BEGINNING CONSTRUCTION.
6. HOME DEPOT SPECIFICATIONS SHALL BE USED FOR ANY WORK ADJACENT TO CARVE OUT PARCEL.
7. MAXIMUM POLE SPACING FOR SILT FENCE SHALL BE 10 FEET EXCEPT AT OUTFALL LOCATIONS WHERE MAXIMUM POLE SPACING SHALL BE 6 FEET.

LEGEND

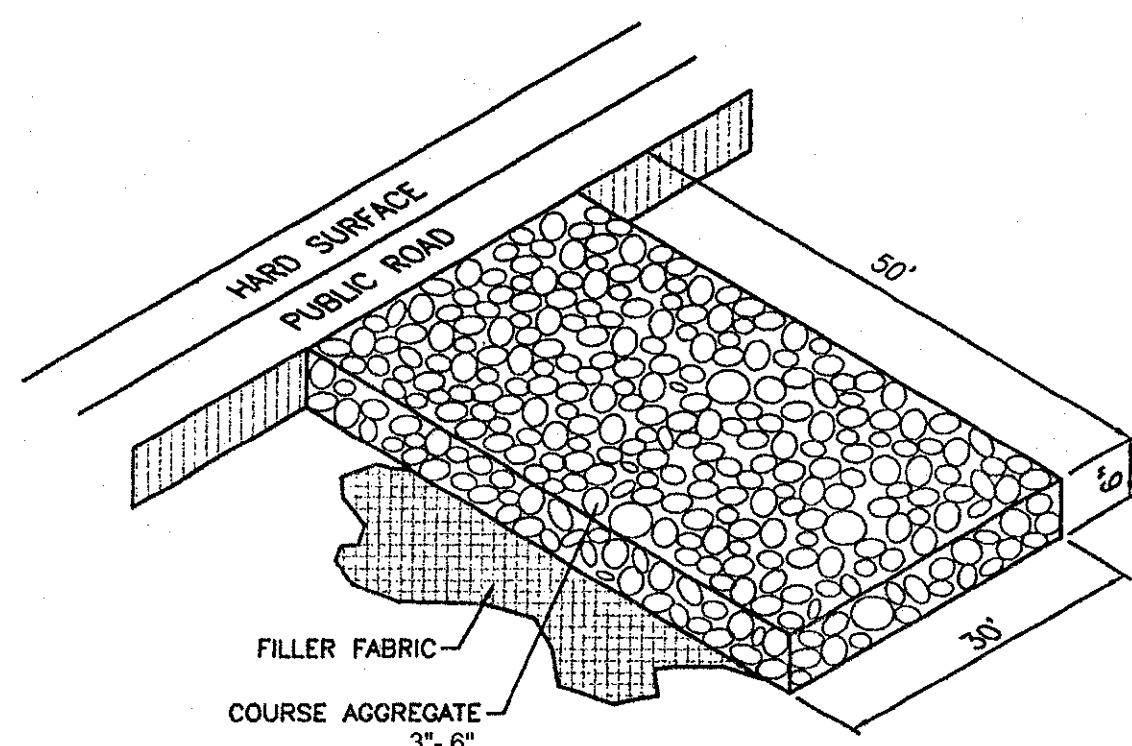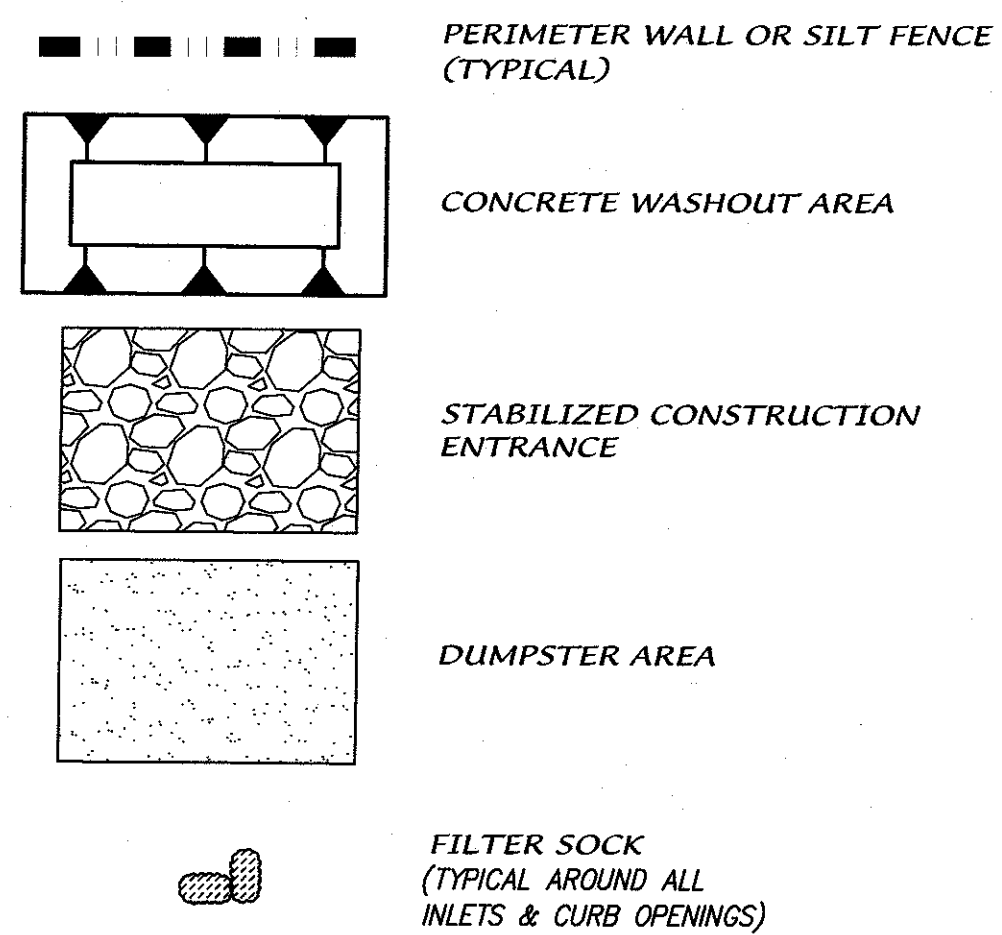

STABILIZED CONSTRUCTION ENTRANCE

N.T.S.

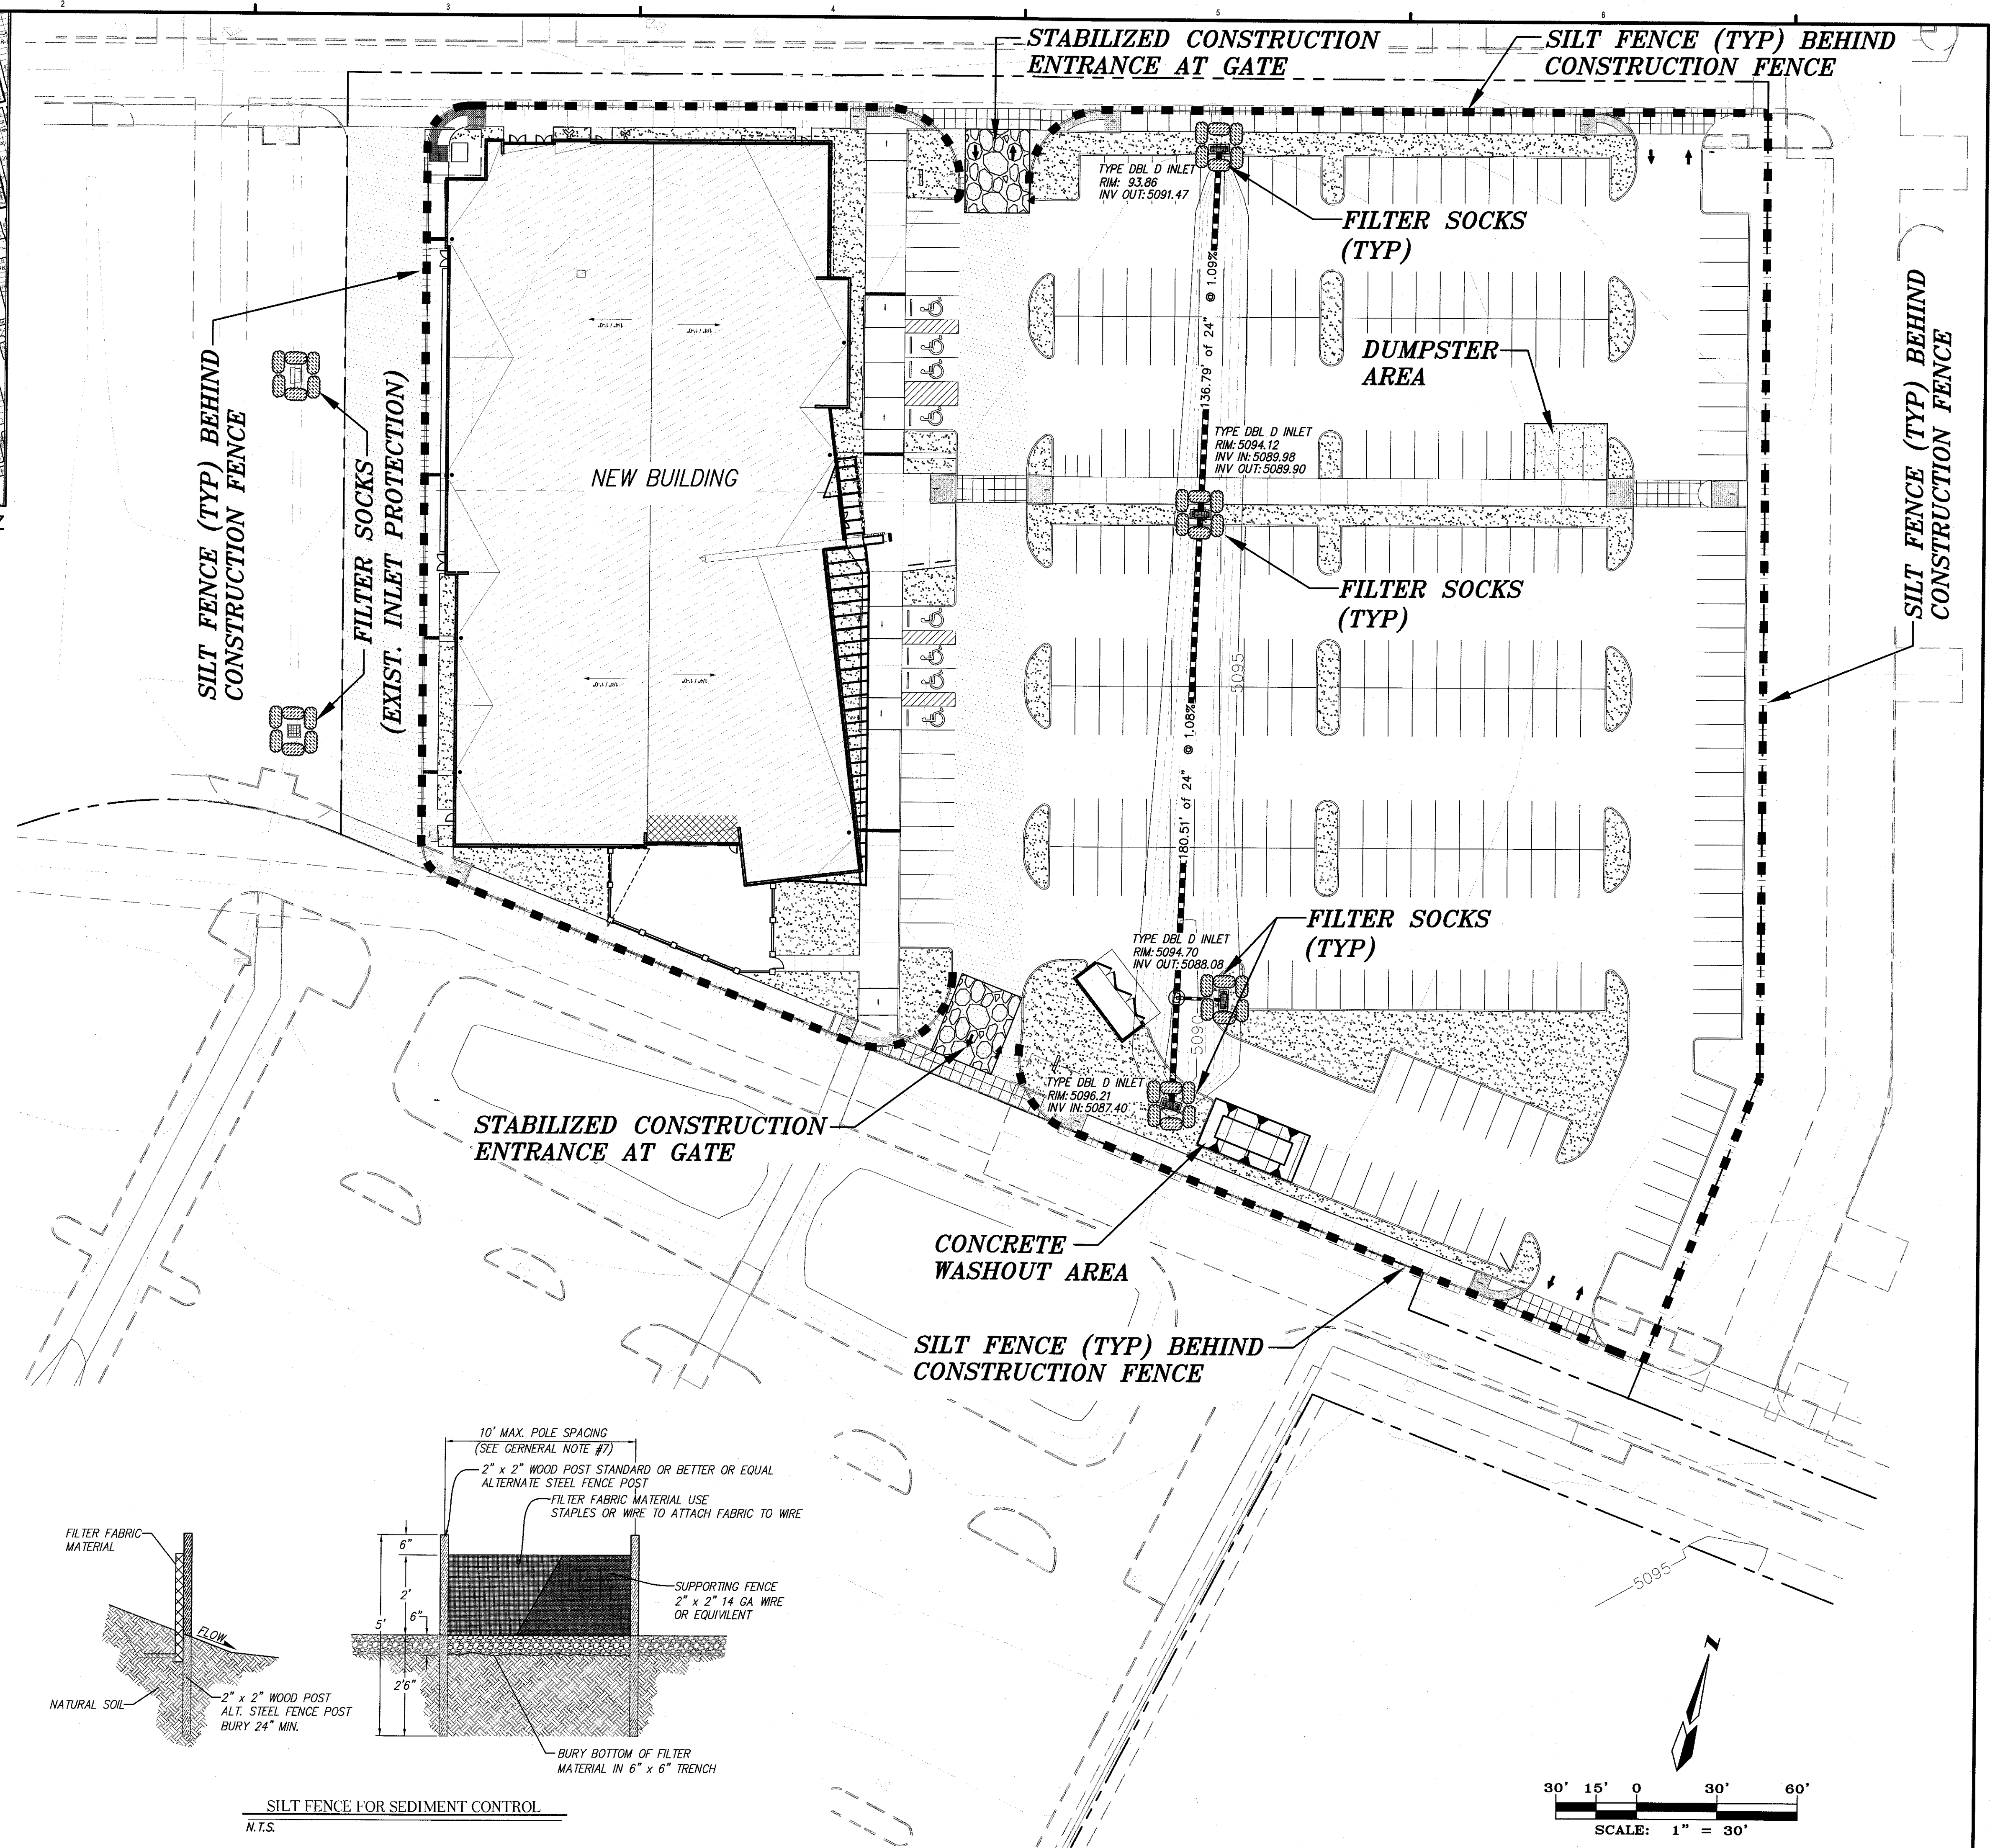

SILT FENCE FOR SEDIMENT CONTROL

N.T.S.

