


	LEGEND	
		CURB & GUTTE BUILDING EASEMENT BOUNDARY LIN EXISTING CURE
	[2] 동안 전 2014 - 2014 (1914) 1914 (1914) 1914 - 1914 - 2014 (1914) 1914 (1914) 1914 (1914) 1914 (1914) 1914 (1914) 1914 (1914) 1914 (1914) 1914 (1914) 19	SIDEWALK
		EXISTING WAT
		OVERHEAD LIN
		FIRE ACCESS
		EXISTING FIRE
<u>NOTES</u>	ŴV	EXISTING WAT

- 1. ON SITE FIRE LANE ROAD SHALL BE MARKED ON BOTH SIDES, AS DIRECTED BY FIRE MARSHALL.
- 2. FIRE APPARATUS ACCESS ROADS SHALL NOT EXCEED 10 PERCENT IN GRADE AND SHALL HAVE AN ALL WEATHER DRIVING SURFACE CAPABLE OF SUPPORTING THE IMPOSED LOAD OF FIRE APPARATUS WEIGHING AT LEAST 75000 LBS.
- 3. KEY BOX (KNOX BOX) SHALL BE MOUNTED BETWEEN 4 AND 6 FEET ABOVE GRADE AND SHALL BE ILLUMINATED.
- 4. KNOX KEY SWITCH SHALL BE MOUNTED BETWEEN 4 AND 6 FEET ABOVE GRADE AND SHALL BE ILLUMINATED. ONE IS TO BE FOR ALL BUILDINGS AND ELECTRICAL GATES.
- 5. NO BUILDING SHOWN HEROIN SHALL EXCEED 30 FEET IN HEIGHT.


W R WR 20' 28' 30'MIN. 25' 20' 30'MIN.		
30' 10' 30'MIN. W = WDTH (feet) OF R R = RADIUS NECESSAR FIRE VEHICLES WR = TURNING RADIUS R	FIRE LANE RY TO ACCOMODATE PAVEMENT WIDTH	
F ⁶ "	⊢	25'
NO PARKING	FIRE LANE	
ŧ	FIRE LANE STRIPING SHA 4" INCH WHITE LETTERS LANE" STRIPING SHALL I OF THE SIDEWALK ABUT SPECIFIED BY LOCAL RE	READING "N BE PLACED (TING THE PA
	d ON	ИE
	FIRE LANE	MARK
	N.T.S	j.

KEYED NOTES

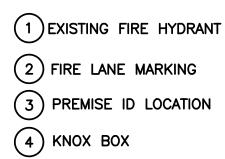

CAUTION

ALL EXISTING UTILITIES SHOWN WERE OBTAINED FROM RESEARCH, AS-BUILTS, SURVEYS OR INFORMATION PROVIDED BY OTHERS. IT SHALL BE THE SOLE RESPONSIBILITY OF THE CONTRACTOR TO CONDUCT ALL NECESSARY FIELD INVESTIGATIONS PRIOR TO AND INCLUDING ANY EXCAVATION, TO DETERMINE THE ACTUAL LOCATION OF UTILITIES AND OTHER IMPROVEMENTS, PRIOR TO STARTING THE WORK. ANY CHANGES FROM THIS PLAN SHALL BE COORDINATED WITH AND APPROVED BY THE ENGINEER.

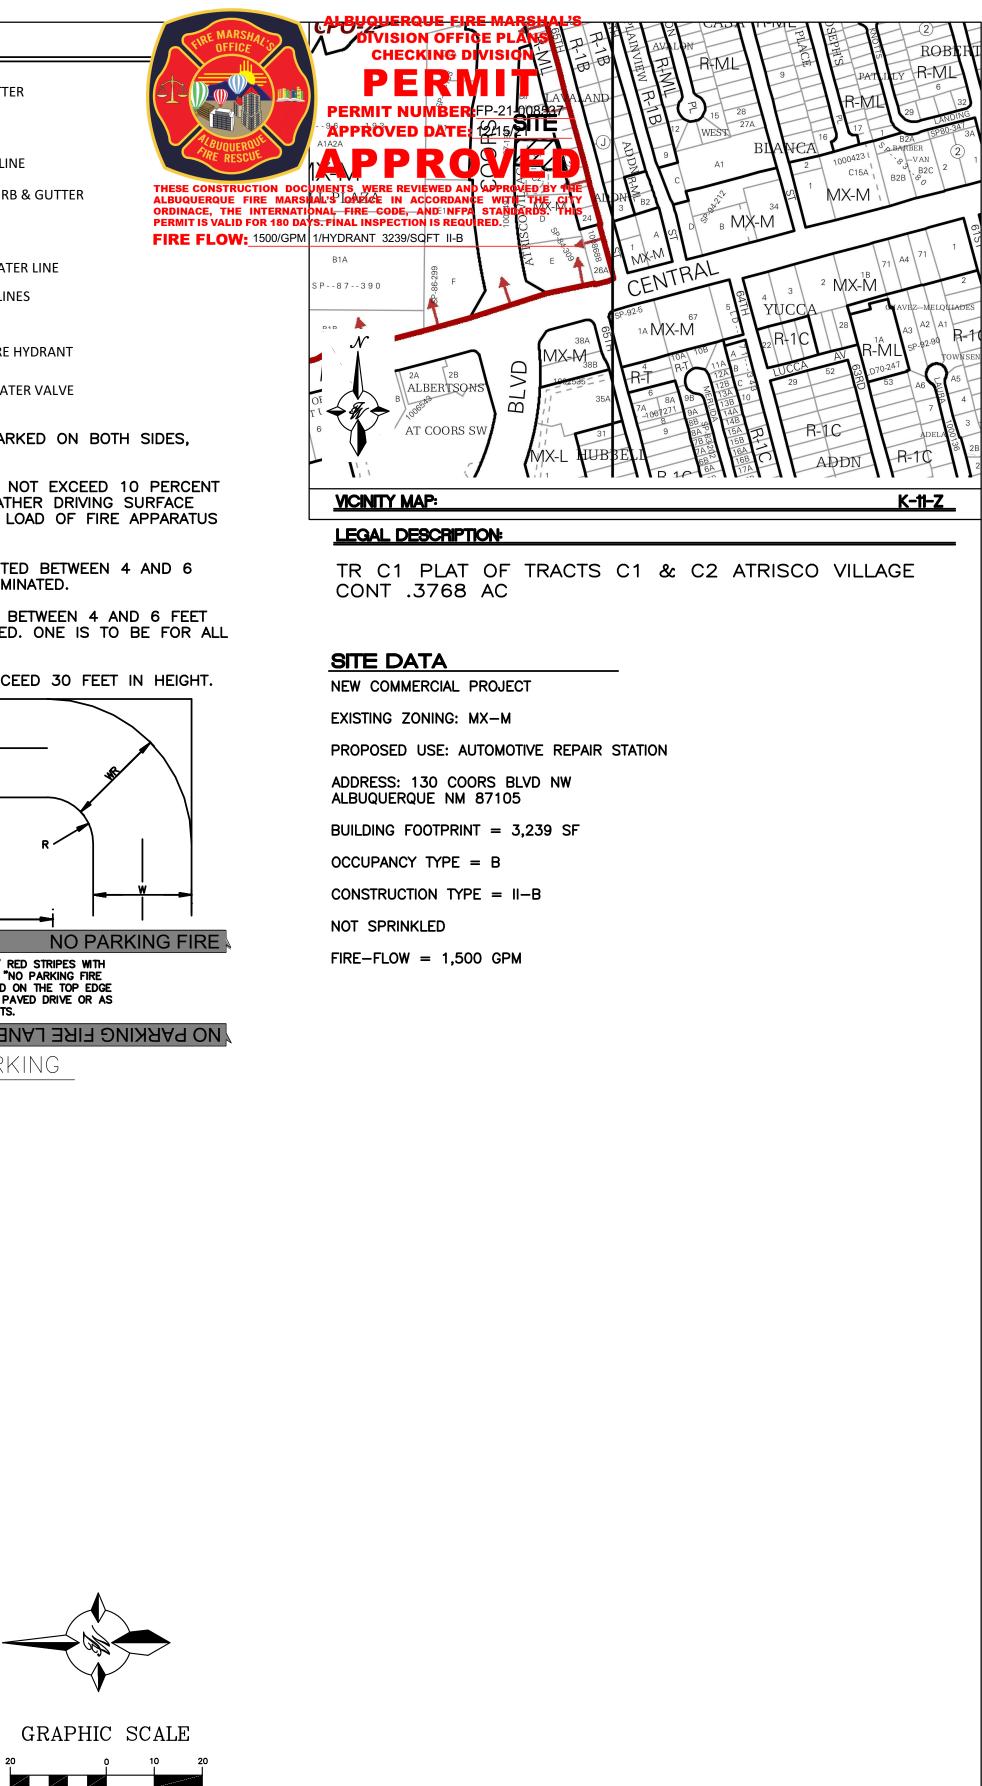

(IN FEET) 1 inch = 20 ft.

ENGINEER'S SEAL		DRAWN BY RMG
	130 COORS, ALBUQUERQUE	DATE
	FIRE 1	11/10/2021
	PLAN	2021094_FIRE ONE PLAN
		SHEET #
	TIERRA WEST, LLC 5571 MIDWAY PARK PLACE NE ALBUQUERQUE, NM 87109	1
RONALD R. BOHANNAN P.E. #7868	(505) 858—3100 BOHANNAN www.tierrawestllc.com	јов # 2021094