

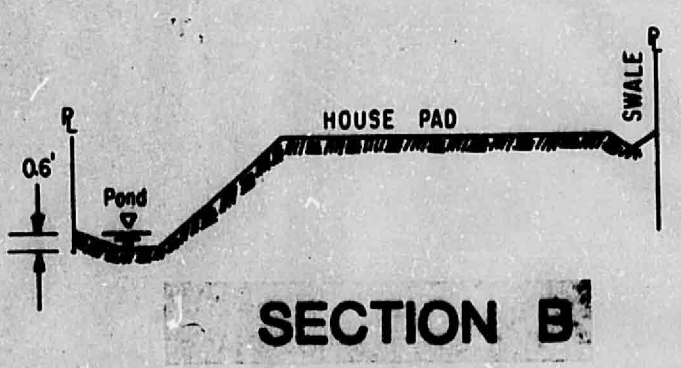
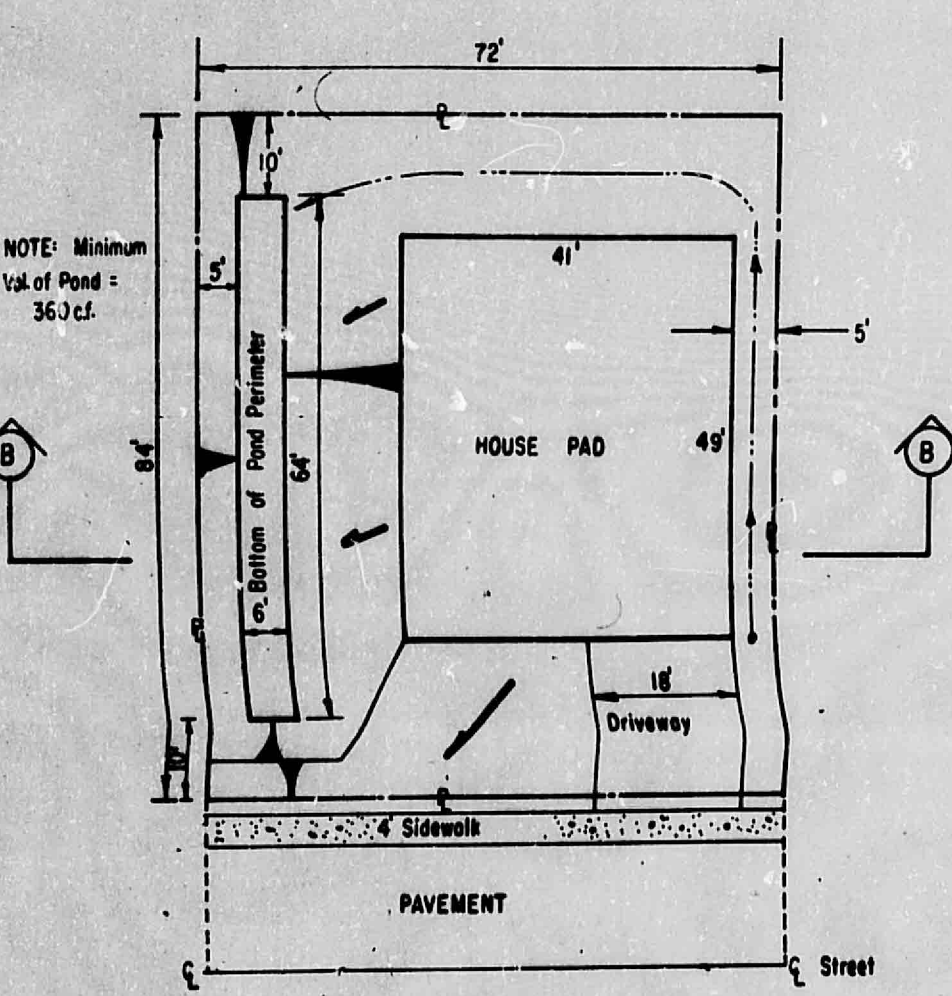


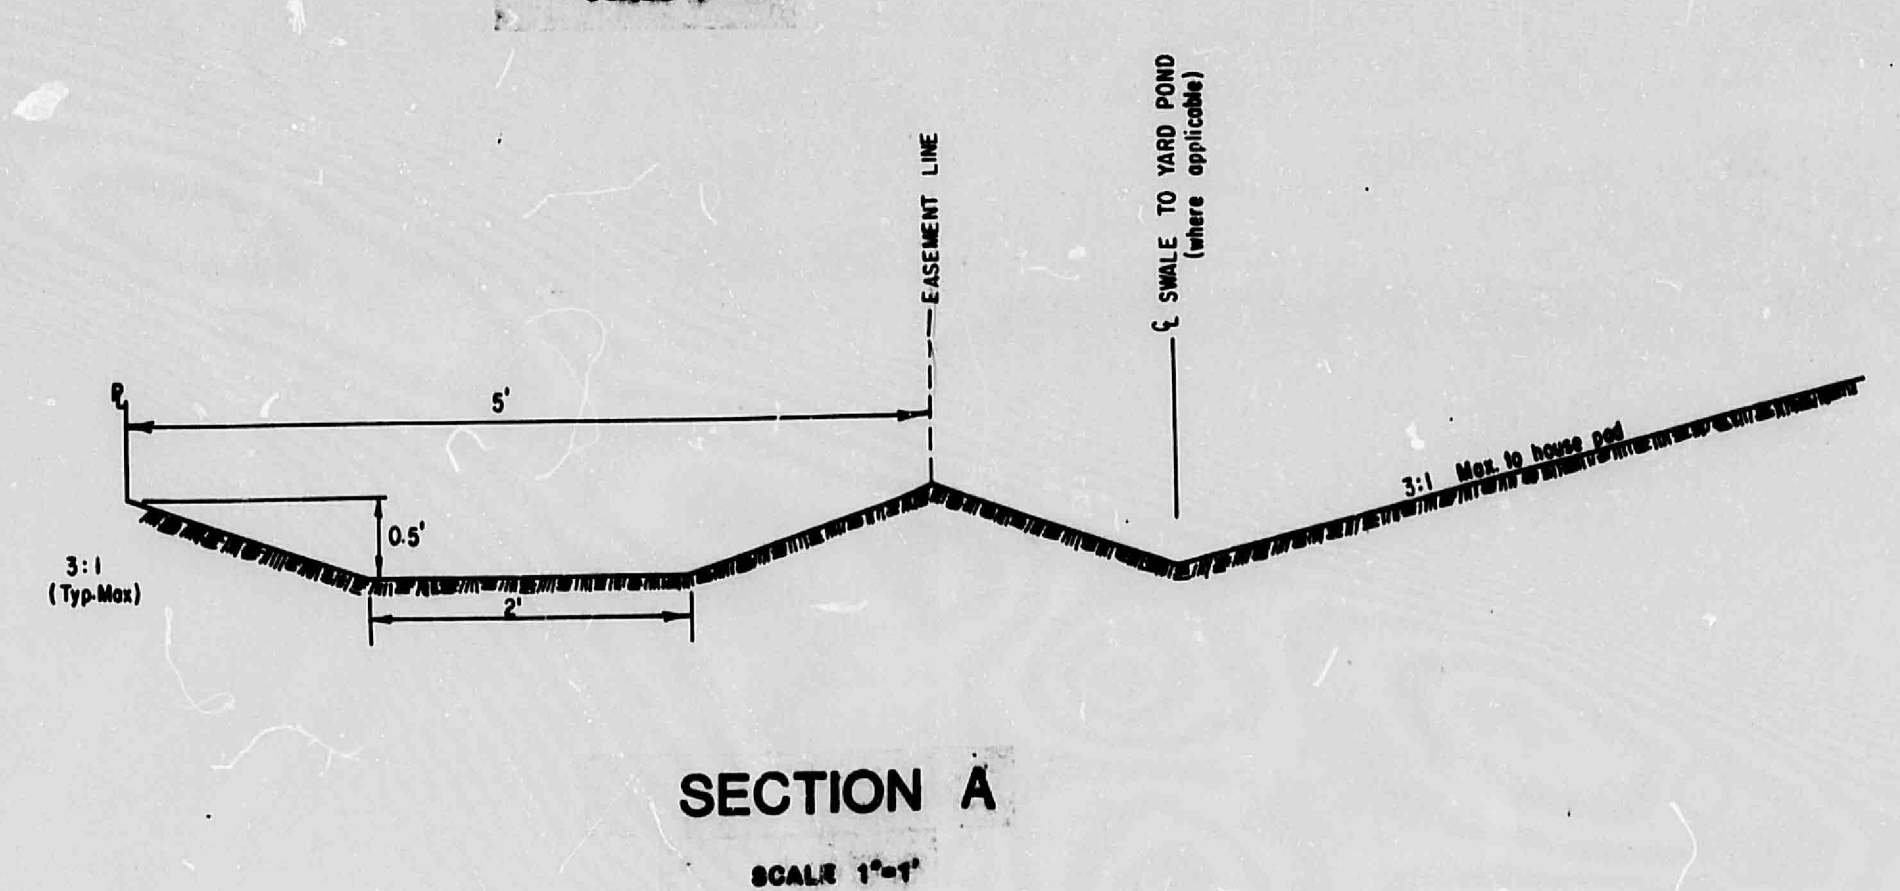

TYPICAL PLOT PLAN

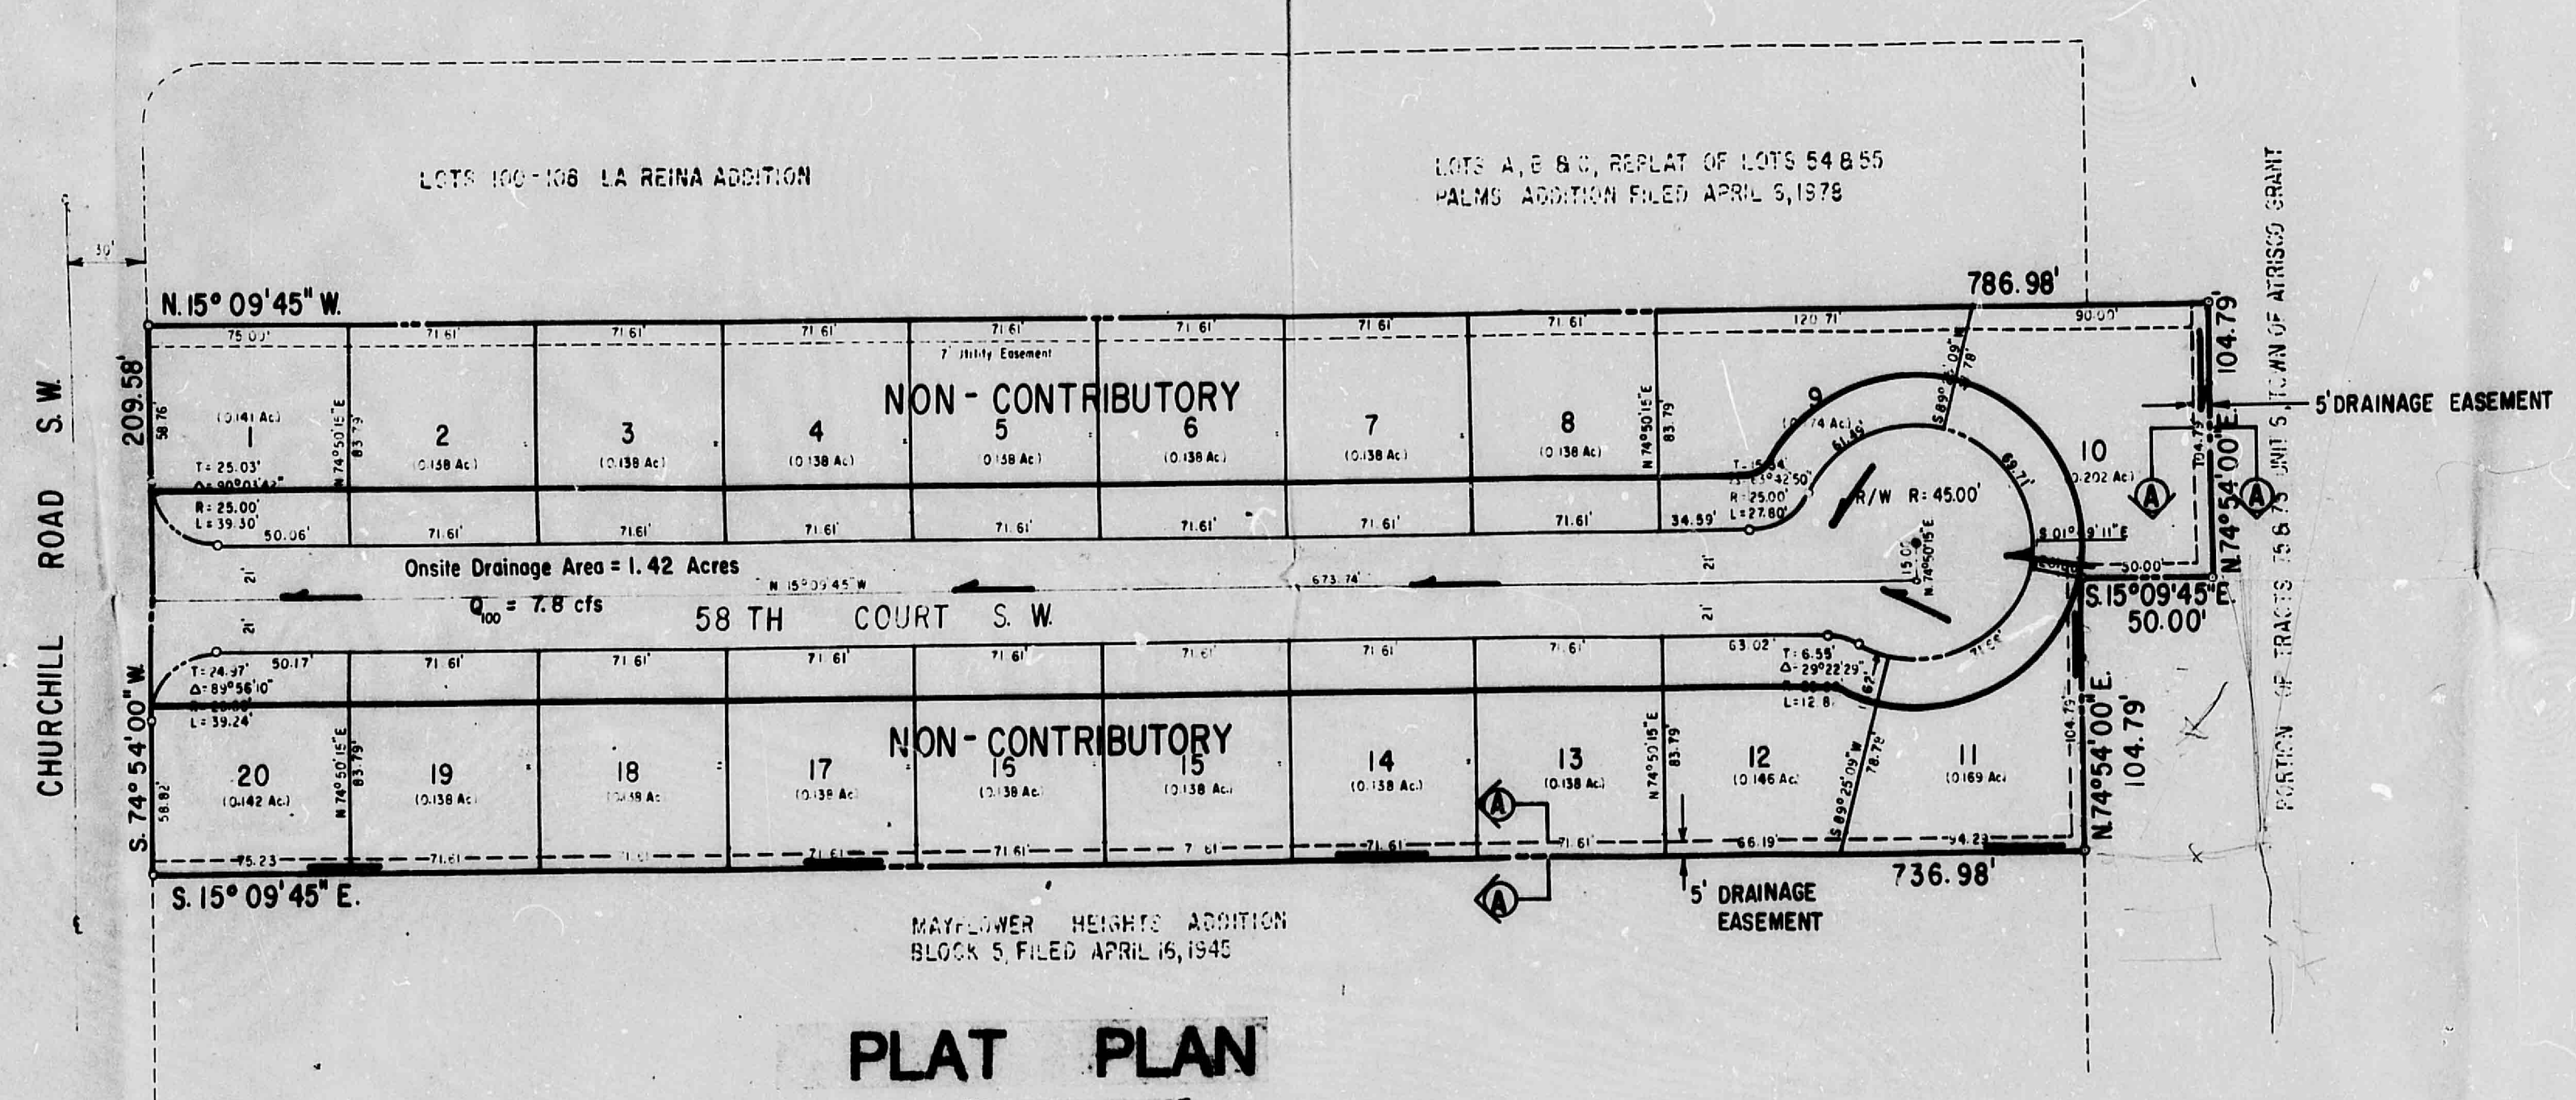

LEGEND

- FLOW LEADER
- SWALE LINE
- - - EASEMENT LINE

PLATE 3
DRAINAGE PLAN
BENTWOOD RIDGE

CITY OF ALBUQUERQUE
THIS MICROIMAGE IS THE BEST
POSSIBLE REPRODUCTION DUE
TO THE POOR QUALITY OF THE
ORIGINAL DOCUMENT

CITY OF ALBUQUERQUE