

GENERAL NOTES:


1. PARKING AND STAGING AREAS ARE LOCATED OFF-SITE IF NOT INDICATED ON THIS DRAWING.
2. NATURAL VEGETATION WILL BE USED AS THE INITIAL BMP.
3. ALL SITE FEATURES (EXISTING/PROPOSED GRADES, EXISTING CONSTRUCTION, FUTURE CONSTRUCTION, ETC.) SHOWN IS FOR INFORMATION ONLY.
4. LOCATE TEMPORARY CONCRETE WASHOUT, CONSTRUCTION ENTRANCE, AND TRASH CONTAINMENT AREA TO MINIMIZE SITE DISTURBANCE DURING CONSTRUCTION ACTIVITY AND MODIFY AS REQUIRED PER SITE REQUIREMENTS.
5. DISTURBED AREAS REMAINING NOT COVERED BY PERMANENT STRUCTURES OR BMPs SHALL BE STABILIZED BY SEEDING LAY CHAPTER 76, ARTICLE 10, SECTION 11-22 NMSA 1978.
6. PROJECT IS REQUIRED TO MAINTAIN A REGIMENT OF STREET SWEEPING AND CLEAN UP MEASURES IN THE EVENT OF TRACK OUT TO MINIMIZE AND PREVENT OFF SITE CONVEYANCES.
7. PERMANENT STABILIZATION:  
LANDSCAPE MULCH  
GROUND PREP (DISCING) IF NECESSARY  
DRILL SEED  
EITHER CRIMPED STRAW OR HYDRO-SEEDING

LEGEND


- DISTURBED AREA
- SF — SF — SILT FENCE
- [Pattern] STABILIZED CONSTRUCTION ENTRANCE
- [Pattern] CONCRETE WASH OUT PIT

KEYED NOTES:

1. INSTALL SILT FENCE PER DETAIL 1 ON THIS SHEET.
2. INSTALL STABILIZED CONSTRUCTION ENTRANCE PER DETAIL 2 ON THIS SHEET.
3. CONCRETE WASH OUT PIT.

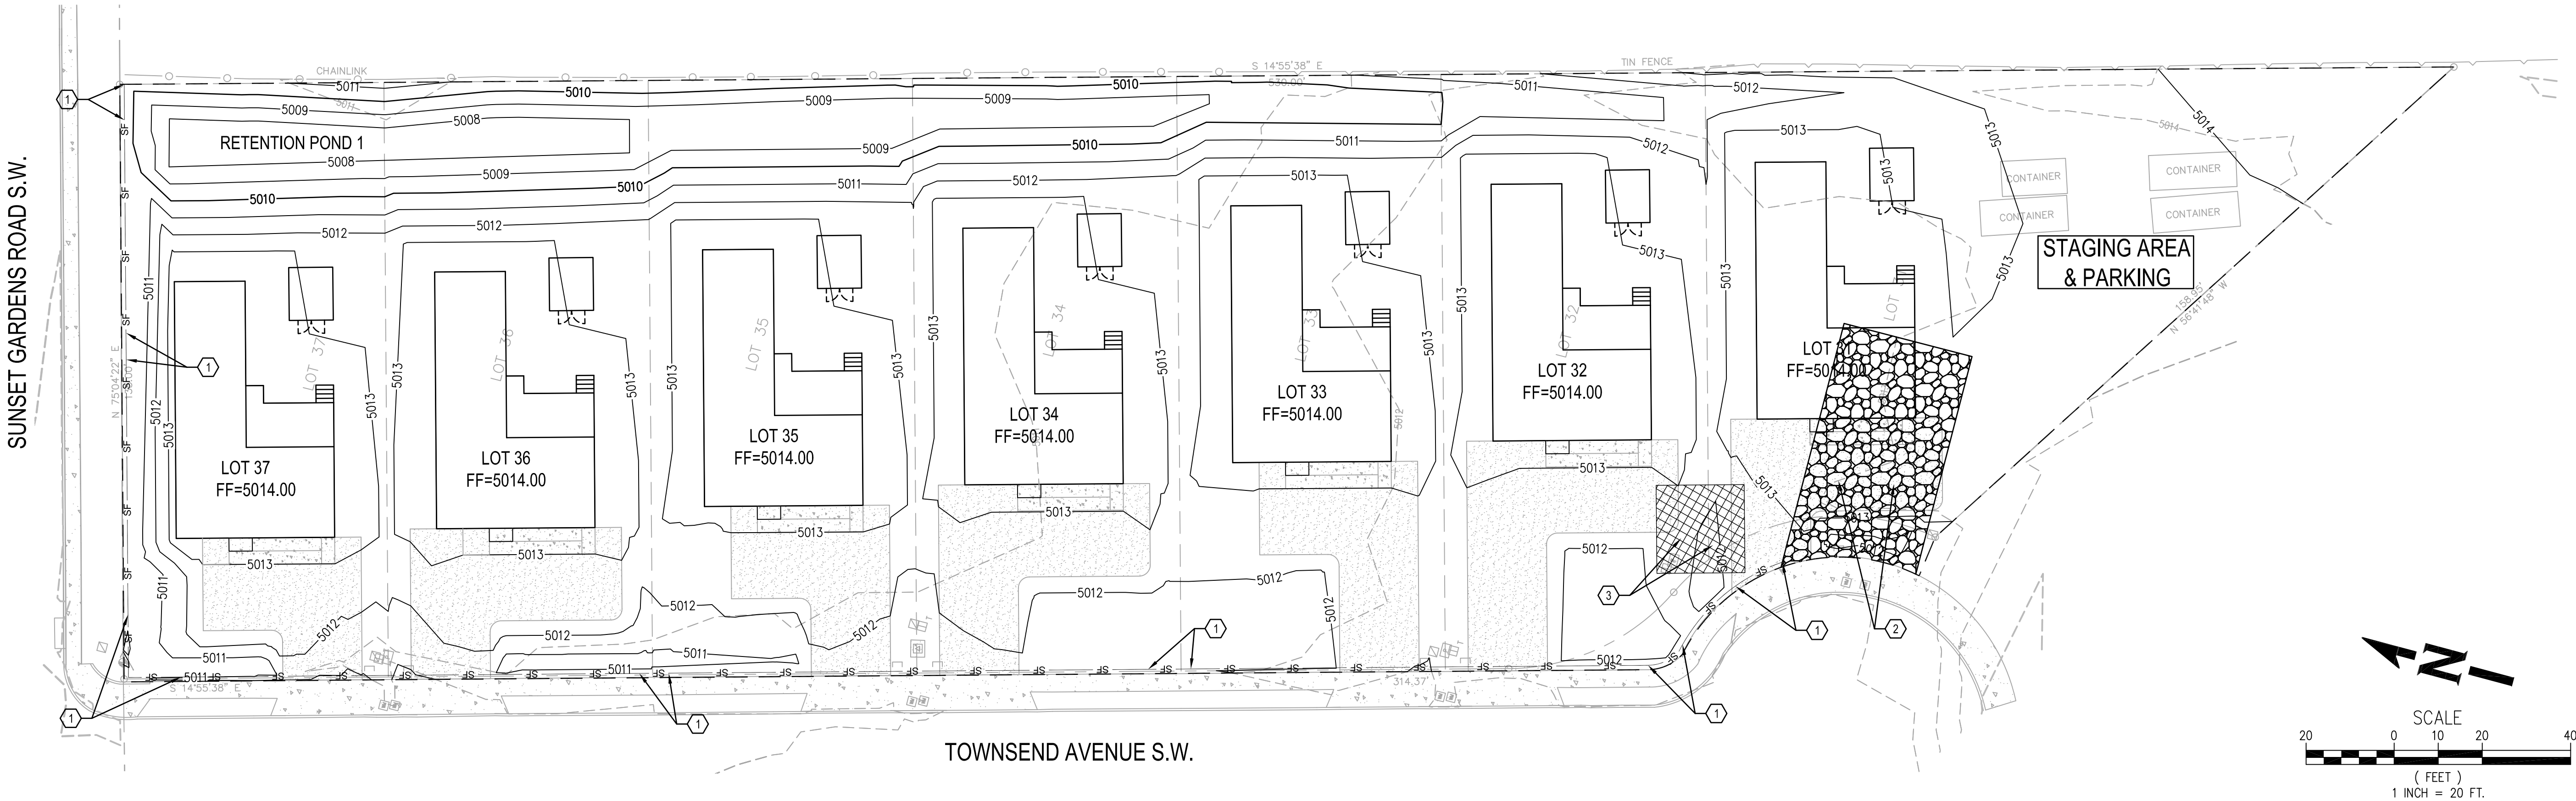


EROSION AND SEDIMENT CONTROL PLAN

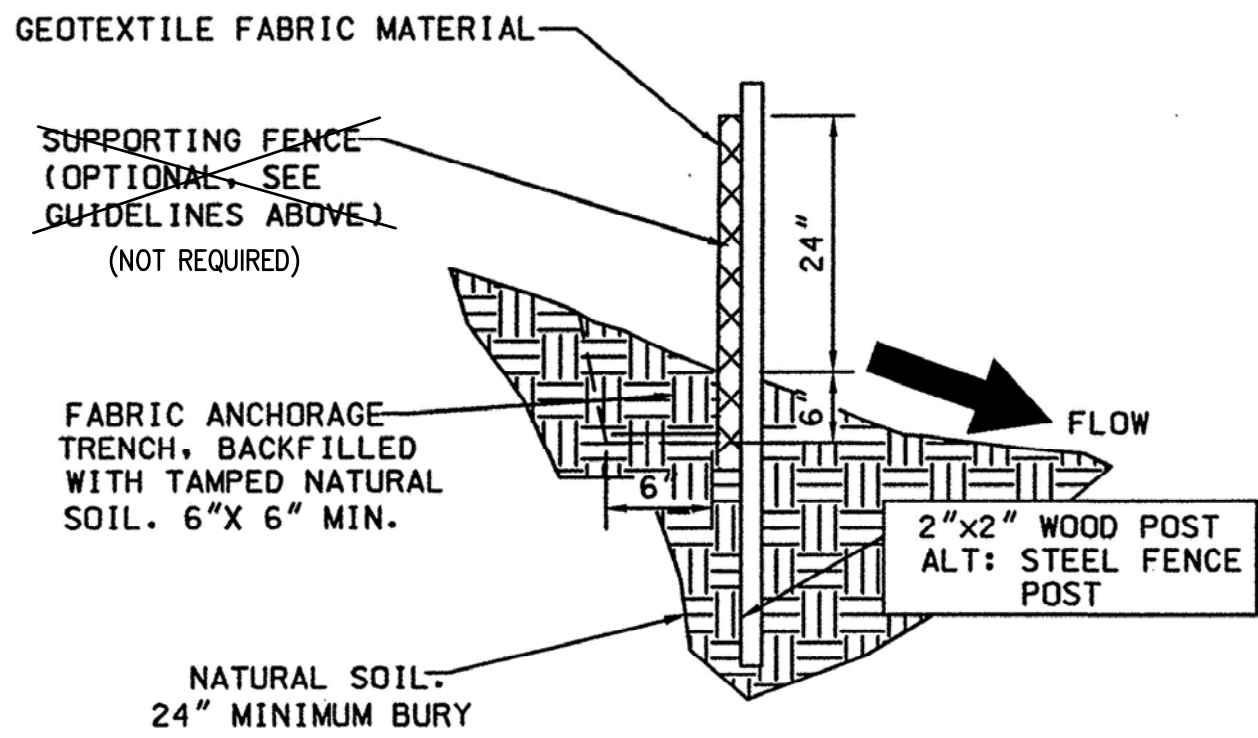

SILT FENCE  
SCALE: N.T.S.

1  
8

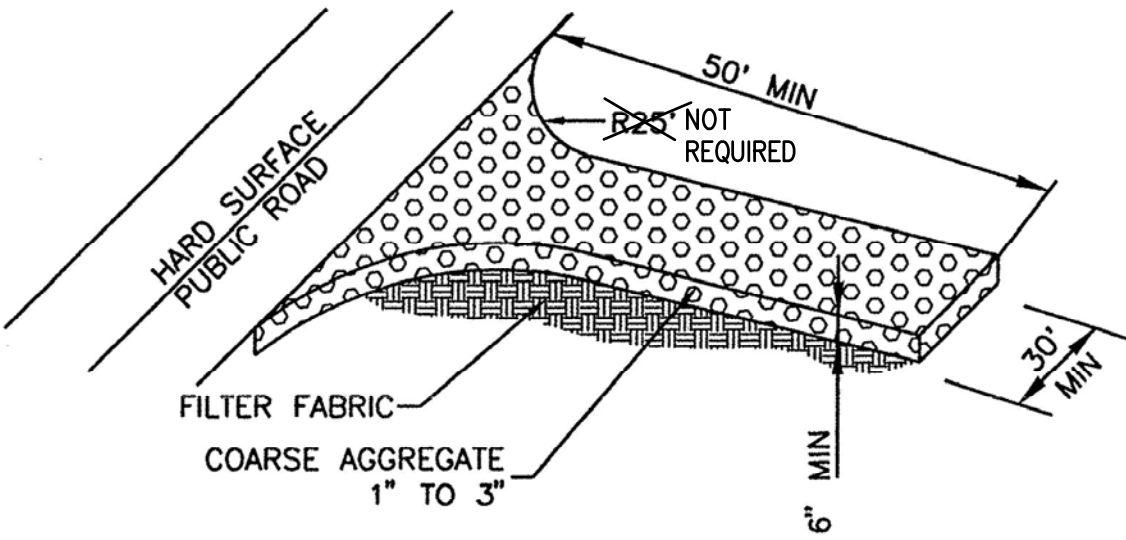


STABILIZED CONSTRUCTION ENTRANCE  
SCALE: N.T.S.

2  
8

EROSION AND SEDIMENT CONTROL DETAILS

AS BUILT INFORMATION		BENCH MARKS		SURVEY INFORMATION		ENGINEER'S SEAL		REVISIONS	
CONTRACTOR	DATE	NO.	DATE	NO.	DATE	NO.	DATE	NO.	DATE
INSPECTOR'S	DATE								
FIELD	DATE								
VERIFICATION BY	DATE								
CONTRACTOR'S	DATE								
COMPLETED BY	DATE								
MICRO-FILM INFORMATION									
RECORDED BY	DATE								
NO.									

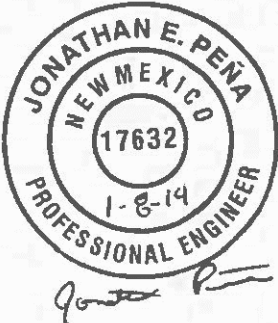

DESIGNED BY: J.P./M.L.	JANUARY 2014
DRAWN BY: L.S./M.L.	JANUARY 2014
CHECKED BY: J.P.	JANUARY 2014

CITY OF ALBUQUERQUE PUBLIC WORKS DEPARTMENT ENGINEERING DEVELOPMENT GROUP			
TITLE: ALAMOSA NEIGHBORHOOD – TOWNSEND AVE. EROSION & SEDIMENT CONTROL PLAN			
Design Review Committee	City Engineer Approval	Mo./Day/Yr.	Mo./Day/Yr.
City Project No.	Zone Map No.	Sheet	Of
—	K-11	8	8