
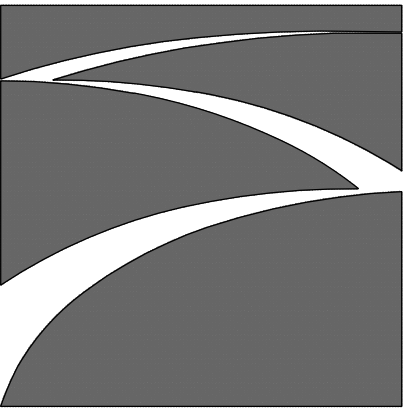


M:\MSD\19-600-066-002_Disciplines\Drainage_or_Sitework\Working\PORTABLE DETAILS.dwg 9/27/2021 9:18 AM

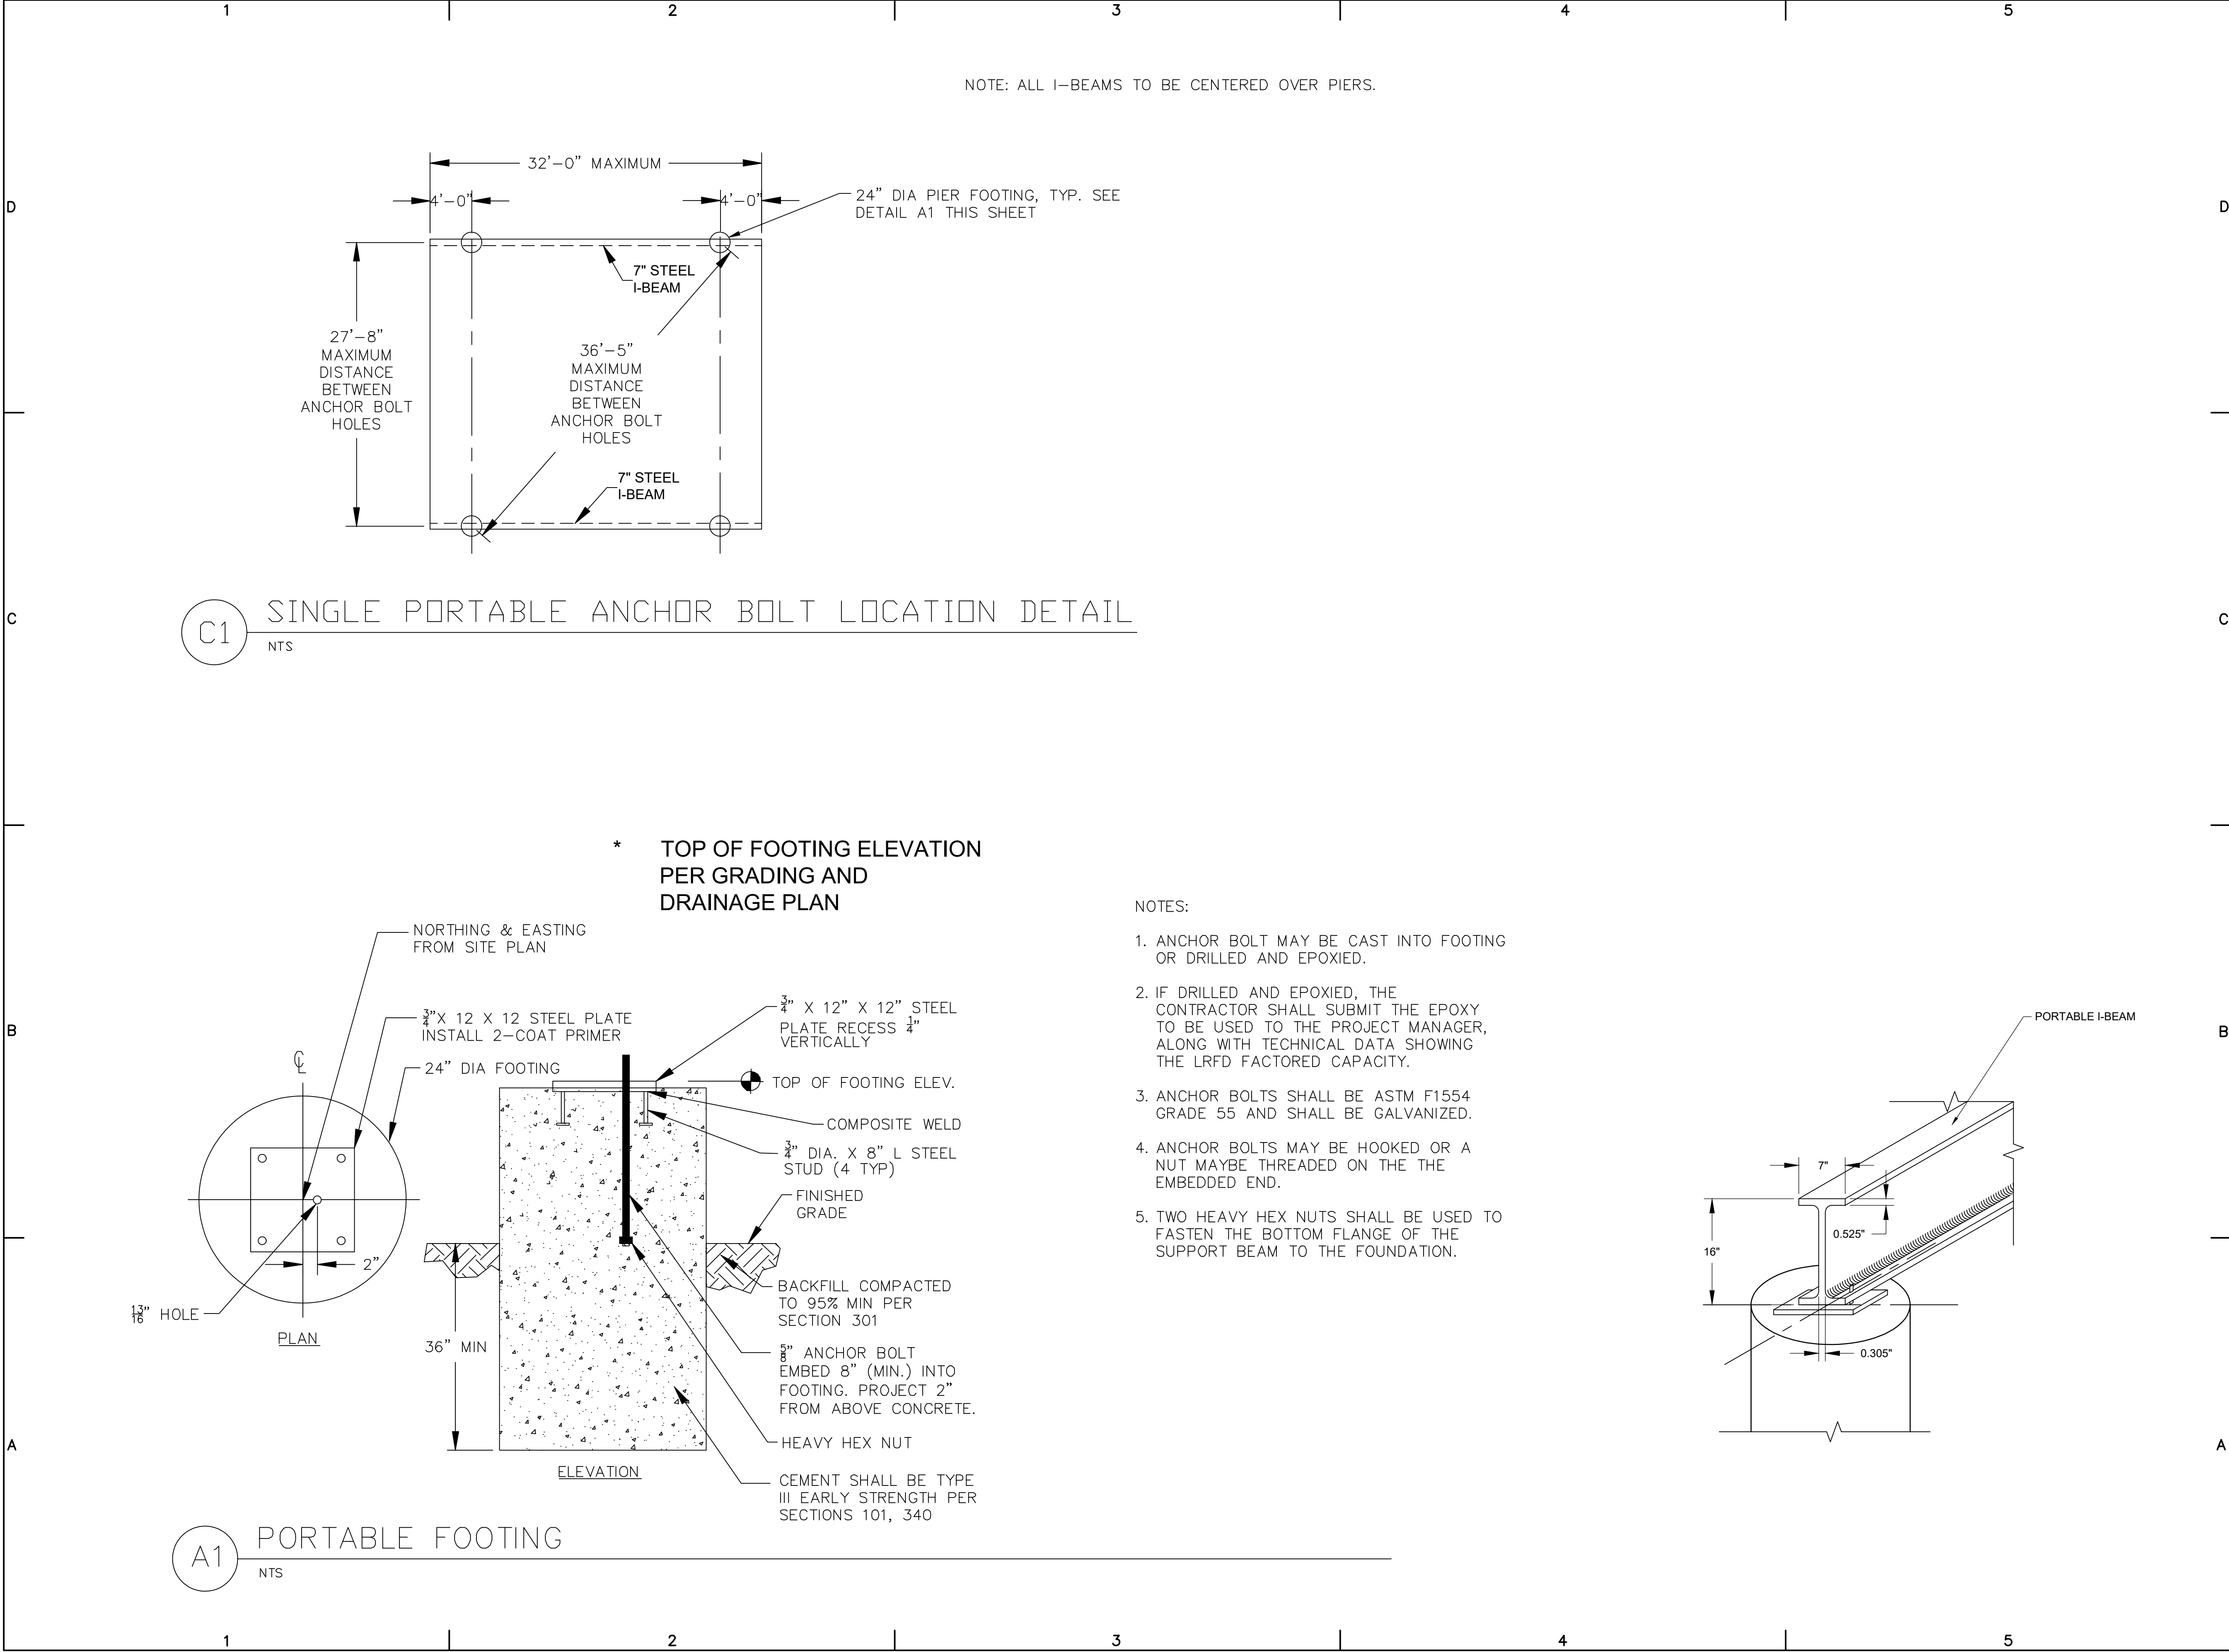

SITES
SOUTHWEST

121 TIJERAS NE SUITE 3100
ALBUQUERQUE, NM 87102
PHONE: 505-822-8200
FAX: 505-822-8282
E-MAIL: mail@sites-sw.com
WEB: www.sites-sw.com

CONSULTANTS

**WILSON
& COMPANY**

4401 MASTHEAD STREET NE, SUITE 150
ALBUQUERQUE, NM 87109
PHONE: 505-348-4000
FAX: 505-348-4055
www.wilsonco.com



PROJECT
LOT 3A BLOCK 2
METZ-ROBERTSON
ADDITION
ADDRESS
109 60TH ST. NW
ALBUQUERQUE NM 87105

MARK	DATE	DESCRIPTION
ISSUE DATE:	AUGUST, 2021	
PROJECT NO:	19-600-066-00	
CAD DWG FILE:	PORTABLE DETAILS.DWG	
DRAWN BY:	SS	
CHK'D BY:	CPD	
COPYRIGHT:	Sites Southwest	

SHEET TITLE
PORTABLE
FOUNDATION
DETAILS

C-501