
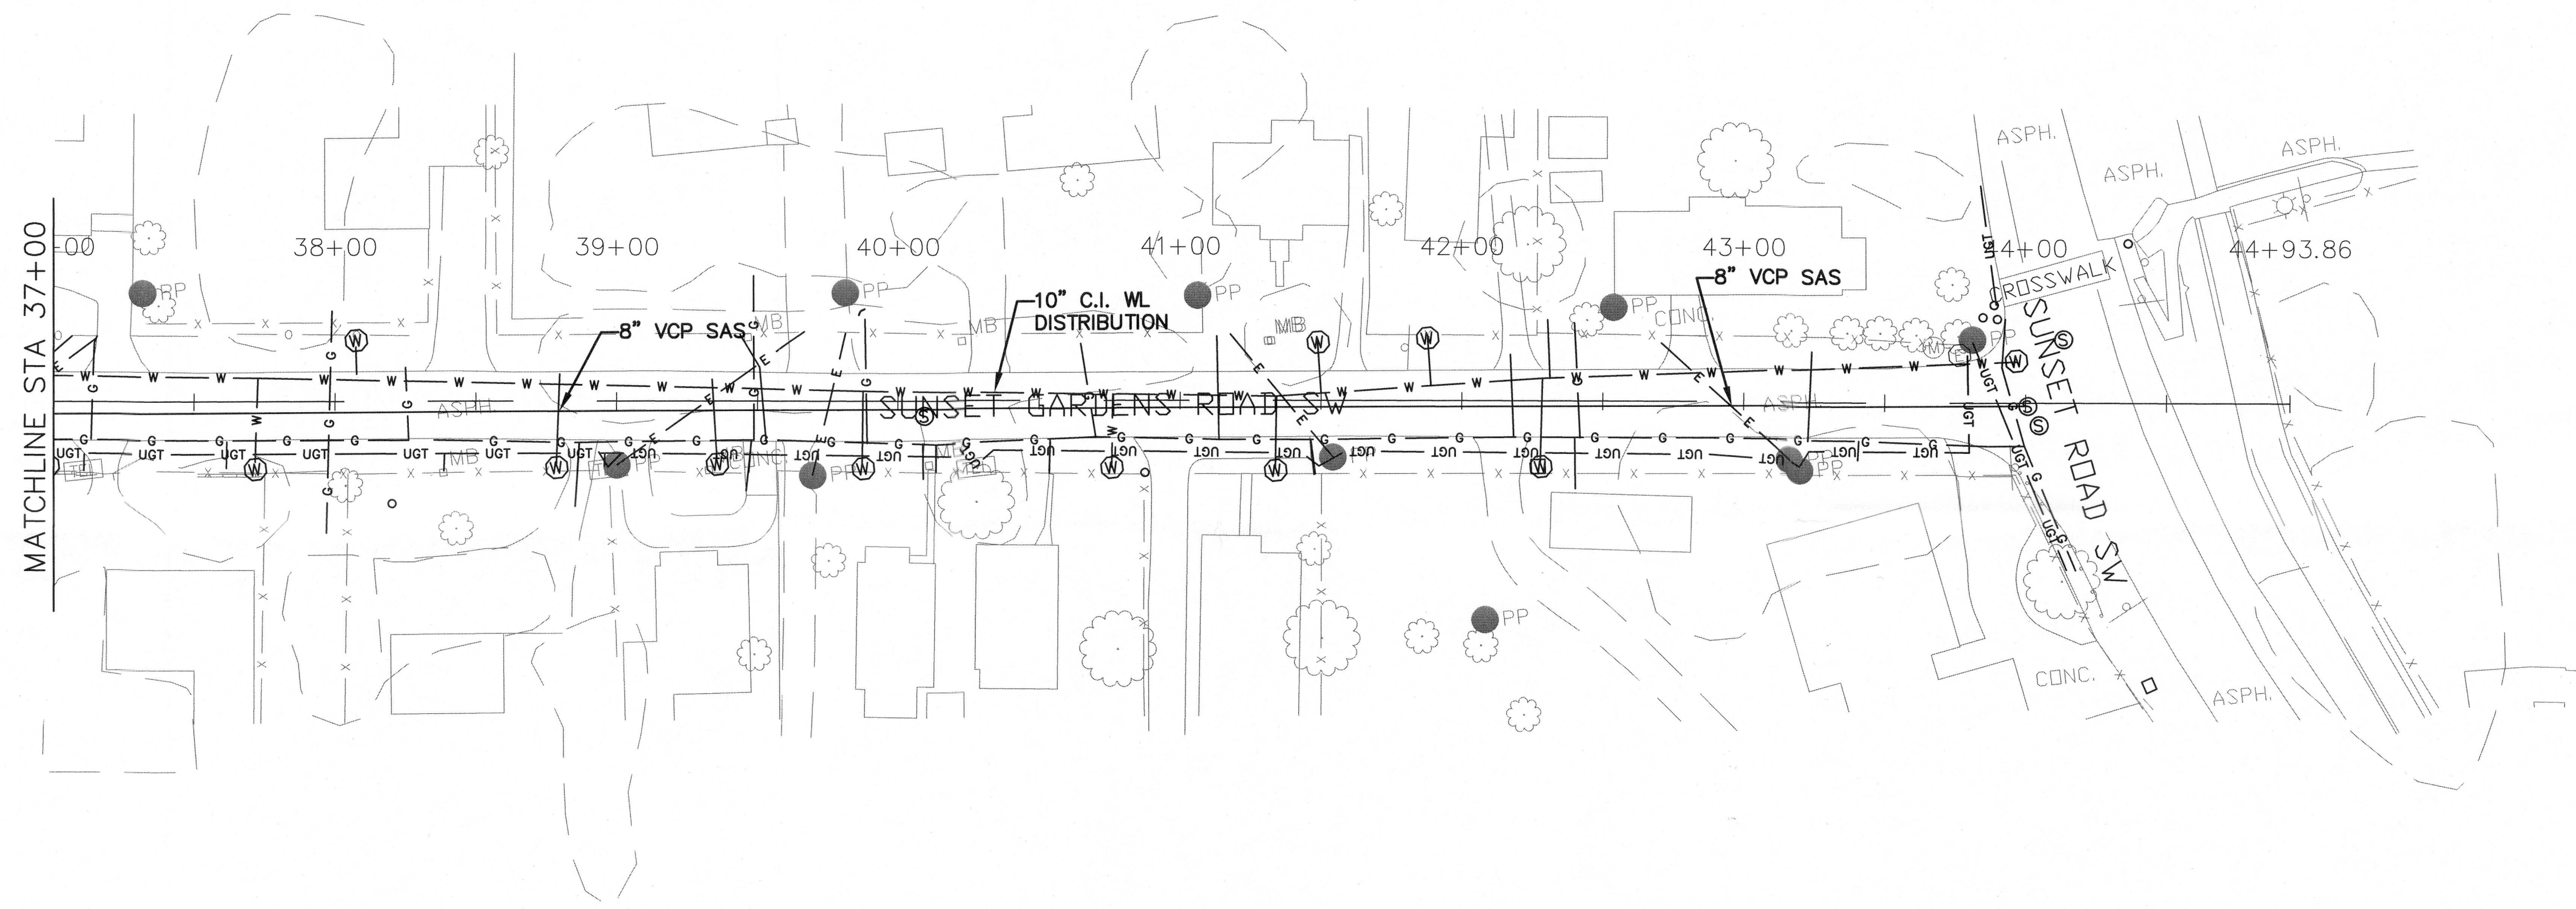


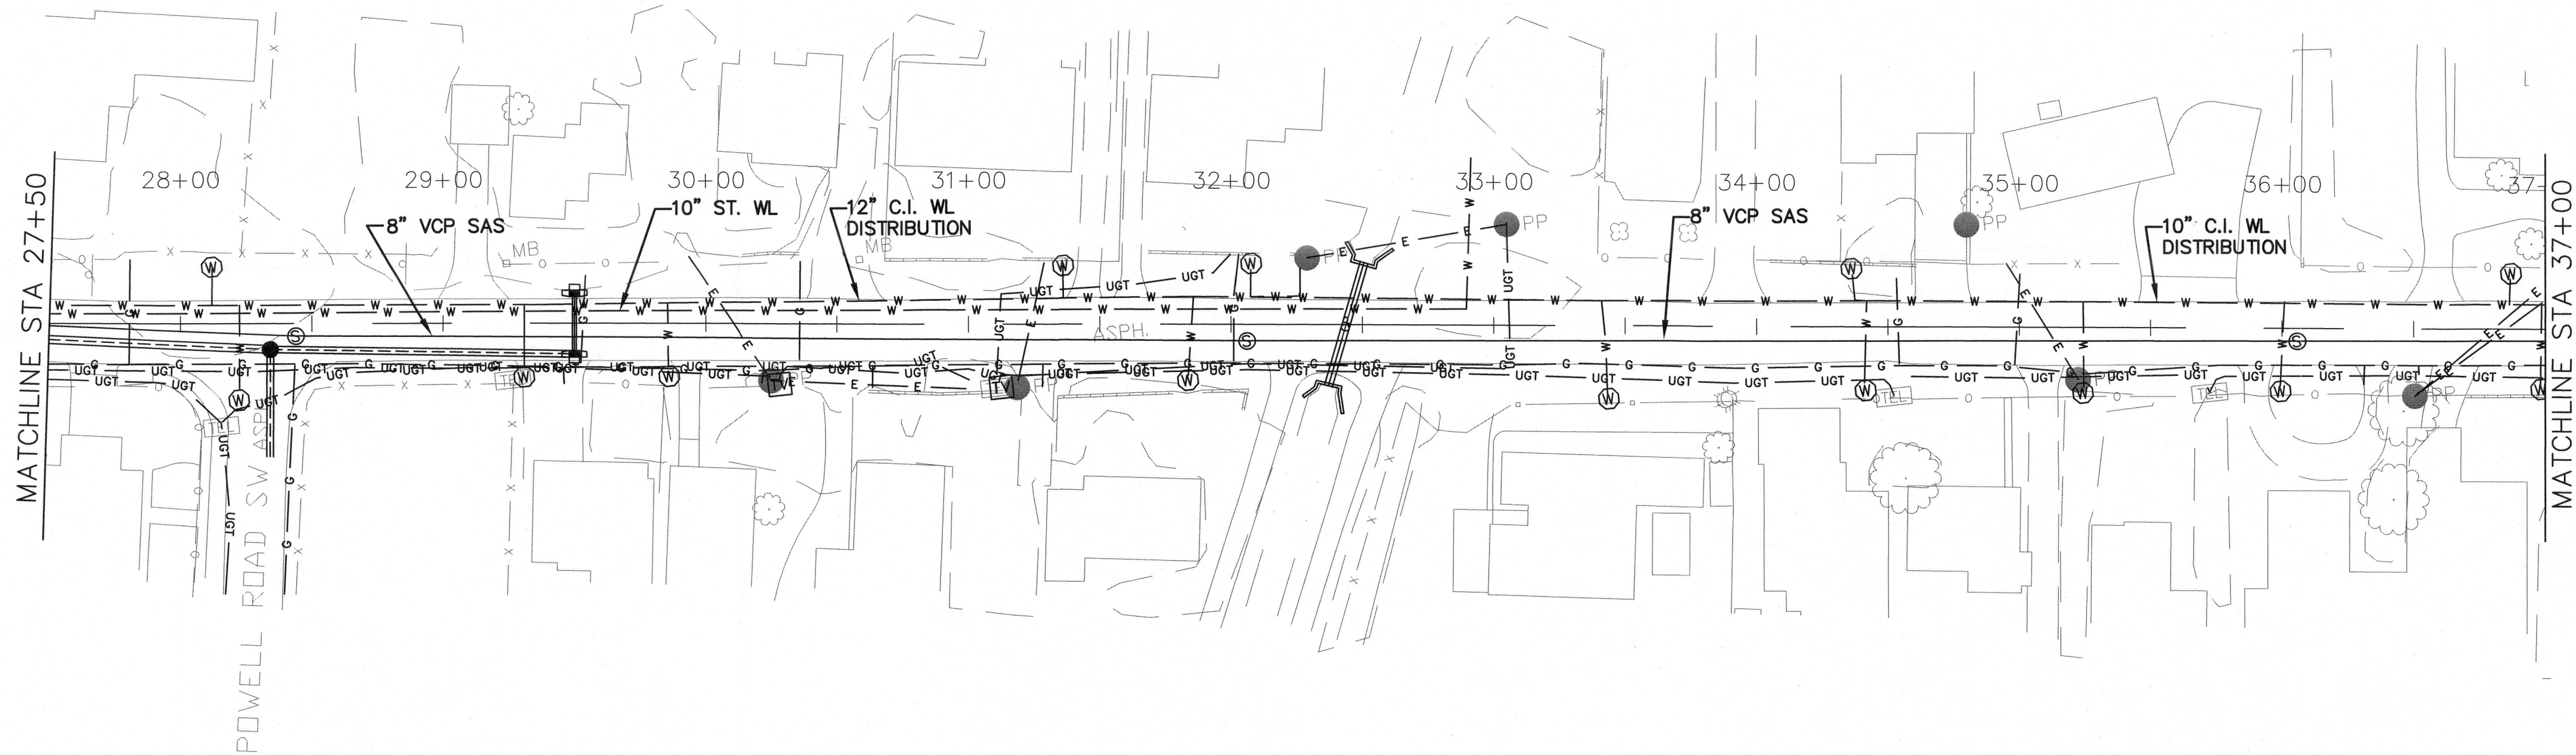

LEGEND

=====	PAVED ROAD
-----	UNPAVED ROAD
----	TRAIL
o-----o	CHAINLINK FENCE
x-----x	WIRE FENCE
	WOOD FENCE
-----	WROUGHT IRON FENCE
---UGT---	UNDERGROUND TELEPHONE
---T---	OVERHEAD TELEPHONE
---D---	CABLE TELEVISION
=====	GUARDRAIL
---G---	GAS LINE
---E---	POWER LINE
---W---	WATERLINE
-----	TREE & BRUSH LINE
-----	CULVERT
-----	EDGE OF WATER
-----	RETAINING WALL
-----	LIGHT POLE
-----	TREE
-----	TREE
-----	BUILDING
-----	MAILBOX
-----	SIGN
-----	WATER METER
-----	TELEPHONE PEDESTAL
-----	FIRE HYDRANT
-----	POWER POLE
-----	SEWER MANHOLE
-----	TELEVISION PEDESTAL
-----	FIRE HYDRANT
-----	LOCATED OBJECT
-----	LOCATED OBJECT
-----	LOCATED OBJECT
-----	SPOT ELEVATION
-----	INDEX CONTOUR
-----	INTERMEDIATE CONTOUR
-----	INDEFINITE CONTOUR
-----	DEPRESSION CONTOUR

NOTES:

- EXISTING UTILITY SURVEY HAS NOT BEEN COMPLETED. SEE ASBUILT DRAWINGS FOR FURTHER DETAIL.
- UNDERGROUND UTILITY LINES BASED ON AS-BUILT DRAWINGS.

SCALE:
HORIZ: 1" = 40'

COUNTY OF BERNALILLO PUBLIC WORKS
AND ENVIRONMENTAL HEALTH DEPARTMENT

SUNSET GARDENS ROAD PHASE I EXISTING UTILITIES PLAN

Design Review Committee	City Engineer Approval	Last Design Update	Mo./Day/Yr.	Mo./Day/Yr.

County Project No. BCC # TS06-07	Zone Map No. K-12	Sheet 33	Of 38
-------------------------------------	----------------------	-------------	----------

**WILSON
& COMPANY**

AS-BUILT INFORMATION		BENCH MARKS		SURVEY INFORMATION		ENGINEER'S SEAL		REVISIONS		DATE	
CONTRACTOR	DATE	THE STA. MARK IS AN ACS 3 1/4" ALUMINUM CAP	DATE	FIELD NOTES	NO.	30% SUBMITTAL		NO.	DATE	BY	DATE
STARTED BY	DATE	STAMPED "19-L12, 1987" SET FLUSH WITH	DATE	BY				REVISIONS	DATE	DATE	DATE
INSPECTOR'S	DATE	CONCRETE PAVEMENT. THE STA. IS LOCATED	DATE					WILSON & COMPANY, ENGINEERS & ARCHITECTS	DATE	DATE	DATE
FIELD	DATE	2.8 mi. SOUTHWEST OF DOWNTOWN	DATE					DESIGNED BY	DATE	DATE	DATE
VERIFICATION	DATE	ALBUQUERQUE. TO REACH THE STATION FROM THE	DATE					DRAWN BY	DATE	DATE	DATE
CORRECTED BY	DATE	INTERSECTION OF STADIUM (WHICH BECOMES	DATE					CHECKED BY	DATE	DATE	DATE
RECORDED BY	DATE	BRIDGE BLVD.) 3.1 mi. TO ARTISCO DR. AND THE	DATE						DATE	DATE	DATE
NO.	DATE	STATION ON THE RIGHT.	DATE						DATE	DATE	DATE
	DATE	ELEV = 4939.40 FT.	DATE						DATE	DATE	DATE