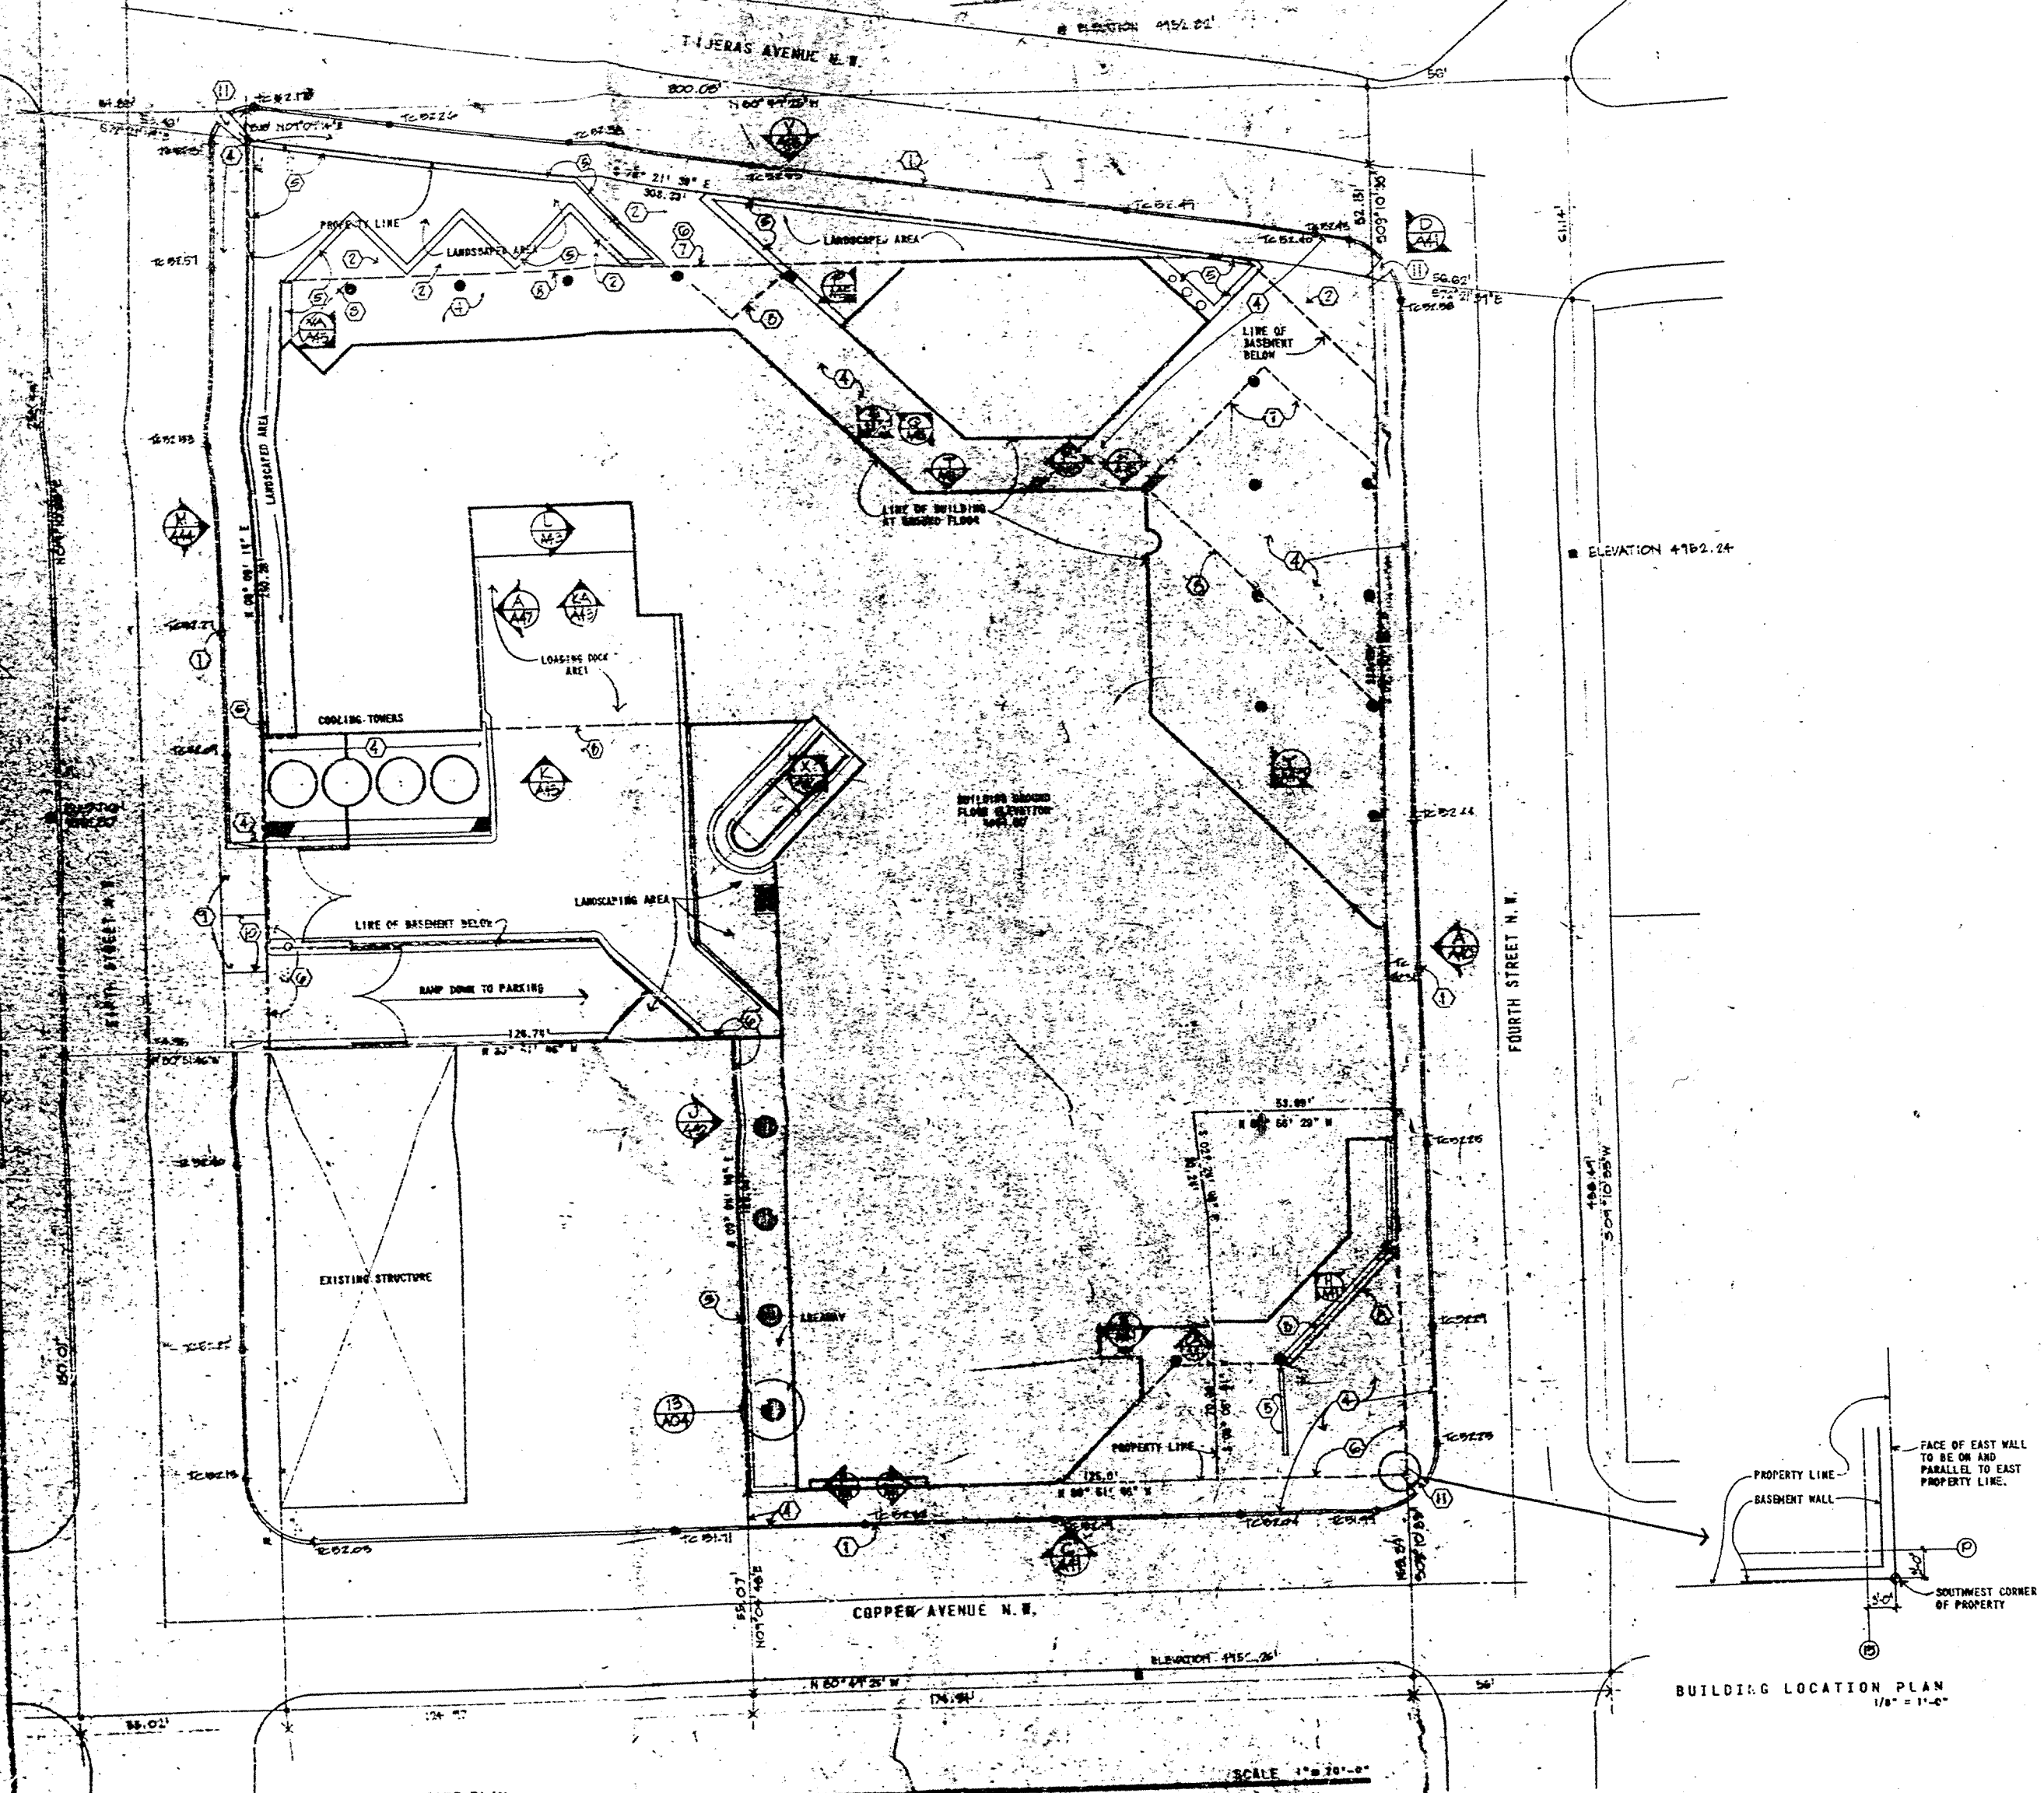


SCHEID NOTES

1. CONCRETE CURB & GUTTER NOT IN SP-8 (SP-20)
2. CONCRETE SLAB OUTSIDE OF BASEMENT WALLS (SP-20)
3. BRICK PAVERS OVER CONCRETE STEPS
4. BRICK PAVERS THIS SIDE
5. BRICK WALL
6. EXTENT OF BID PACKAGE 8
7. THIRD FLOOR ABOVE
8. SECOND FLOOR ABOVE
9. CONCRETE DRIVE PILE, JOINT IN SP-8 (SP-20)
10. 1/2" EXPANSION JOINT AT 18'-0" O.C. MAX
11. WHEEL CHAIR RAMP - SEE 

[illegible]

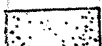
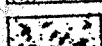
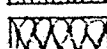
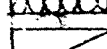
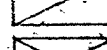
BUILDING LOCATION PLAN  
1/8" = 1'-0"

**SITE PLAN**

NOTE: • DENOTES REFERENCE POINTS - HOLE DRILLED IN CONCRETE SURFACE, FILLED WITH EPOXY. SET SURVEY NAIL.  
■ DENOTES MONUMENTARY - CHISEL: SQUARE ON CONCRETE BASE OF 12"X12" PILE.

[illegible]

## MATERIALS LEGEND

|                                                                                       |                                        |                                                                                       |                             |                                                                                       |                  |
|---------------------------------------------------------------------------------------|----------------------------------------|---------------------------------------------------------------------------------------|-----------------------------|---------------------------------------------------------------------------------------|------------------|
|  | CONCRETE, 80% OR PLAS.<br>IN ELEVATION |  | EARTH                       |  | FINISHED WOOD    |
|  | CONCRETE<br>100% IN SECTION            |  | RIGID INSULATION            |  | PLYWOOD          |
|  | CONCRETE<br>100% IN SECTION            |  | BATT INSULATION             |  | GYPSUM BOARD     |
|  | CONCRETE<br>MASONRY UNITS              |  | ROMAN WOOD<br>DISCONTINUOUS |  | ACOUSTICAL BOARD |
|  | MASONRY PAVERS                         |  | ROMAN WOOD<br>CONTINUOUS    |  | STEEL            |

[illegible]

CITY OF ALBUQUERQUE  
THIS MICROIMAGE IS THE BEST  
POSSIBLE REPRODUCTION DUE  
TO THE POOR QUALITY OF THE  
ORIGINAL DOCUMENT