


24175

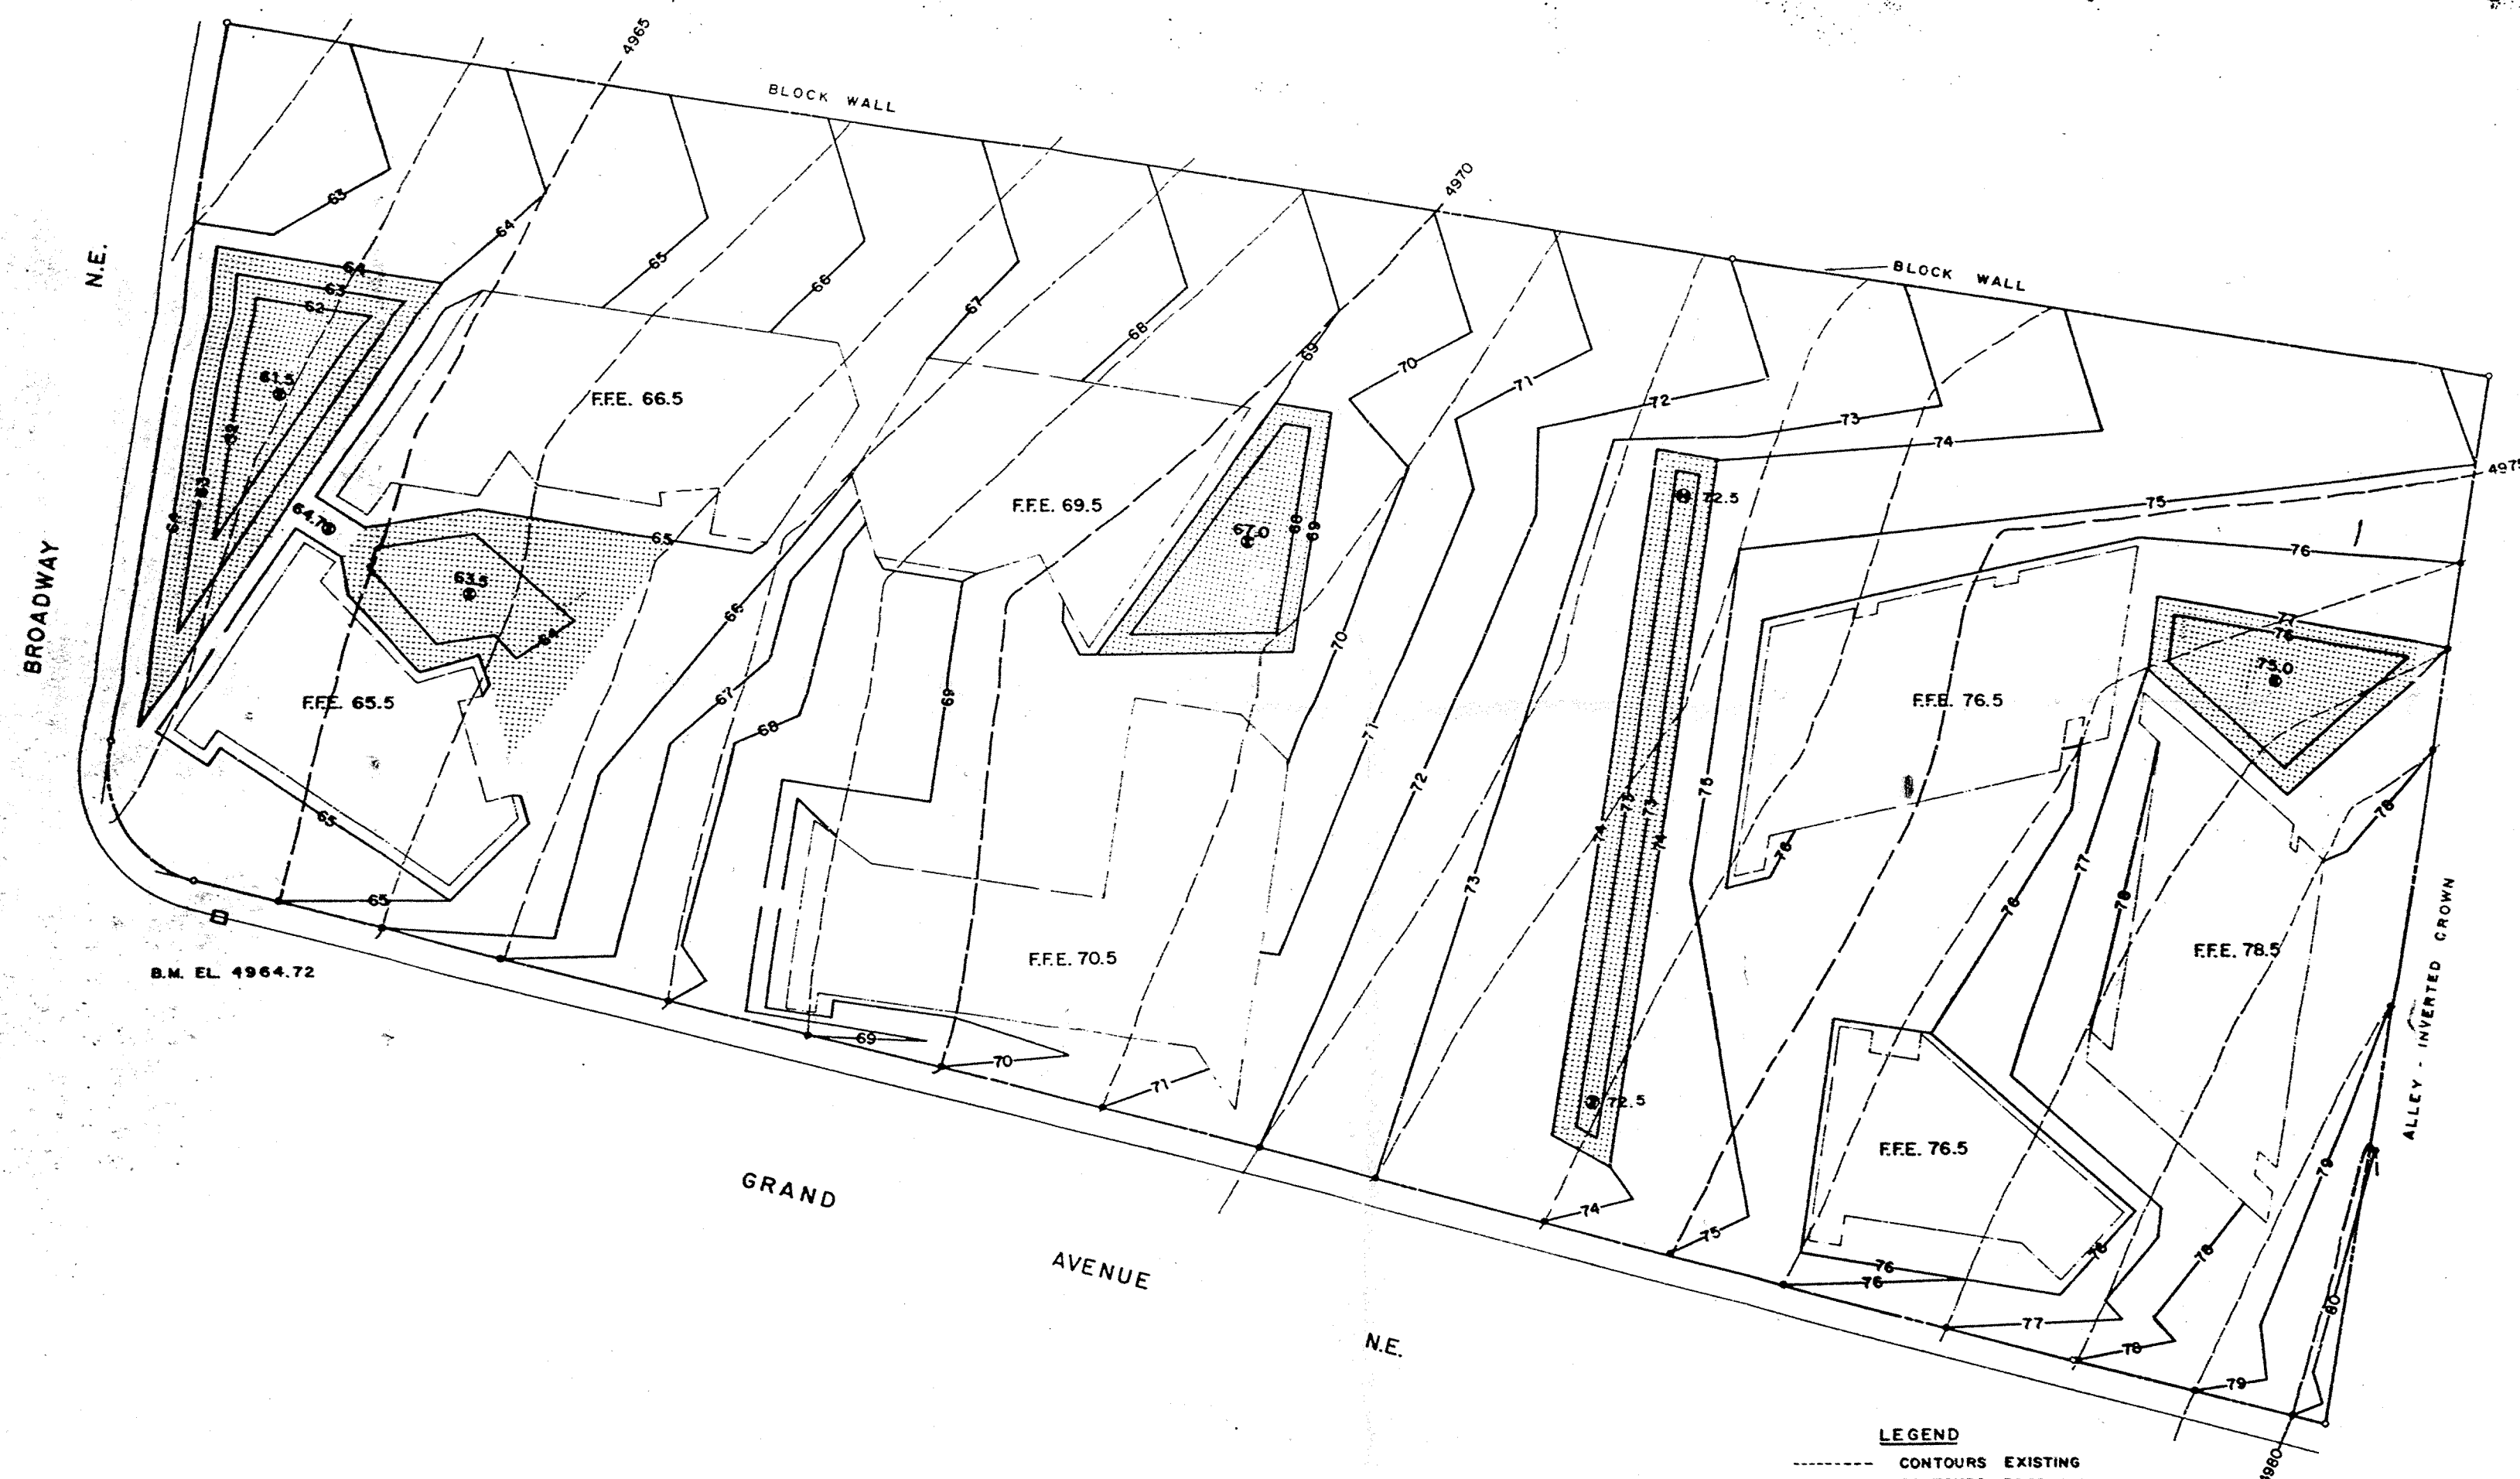

- LEGEND**
- CONTOURS EXISTING
 - - - CONTOURS PROPOSED
 - F.F.E. 50.0 - FINISHED FLOOR ELEVATION
 - SPOT ELEVATION
 - ▨ PONDING AREA

FIGURE 3			
EXISTING TOPOGRAPHY AND GRADING PLAN			
DATE 11/77	JOB NUMBER 07-37	DESIGNED J.M.	CHECKED J.M.
GOLDBERG · MANN & ASSOCIATES Engineers · Planners			