

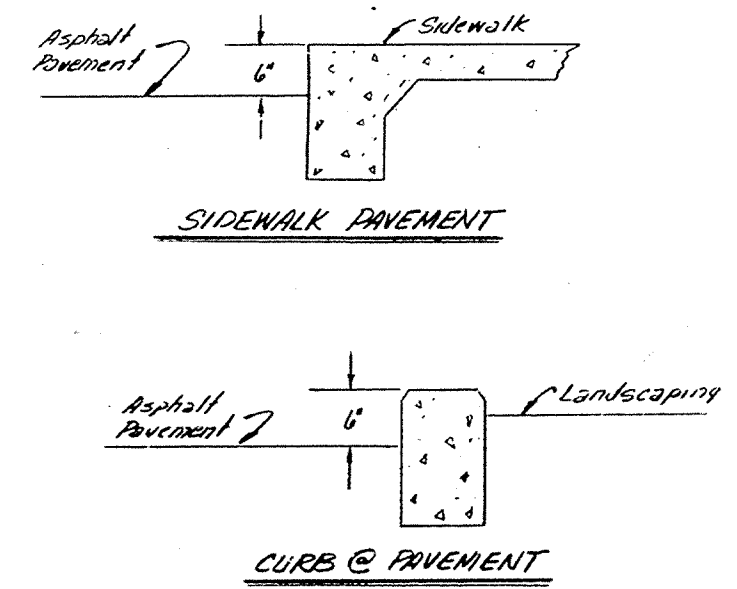


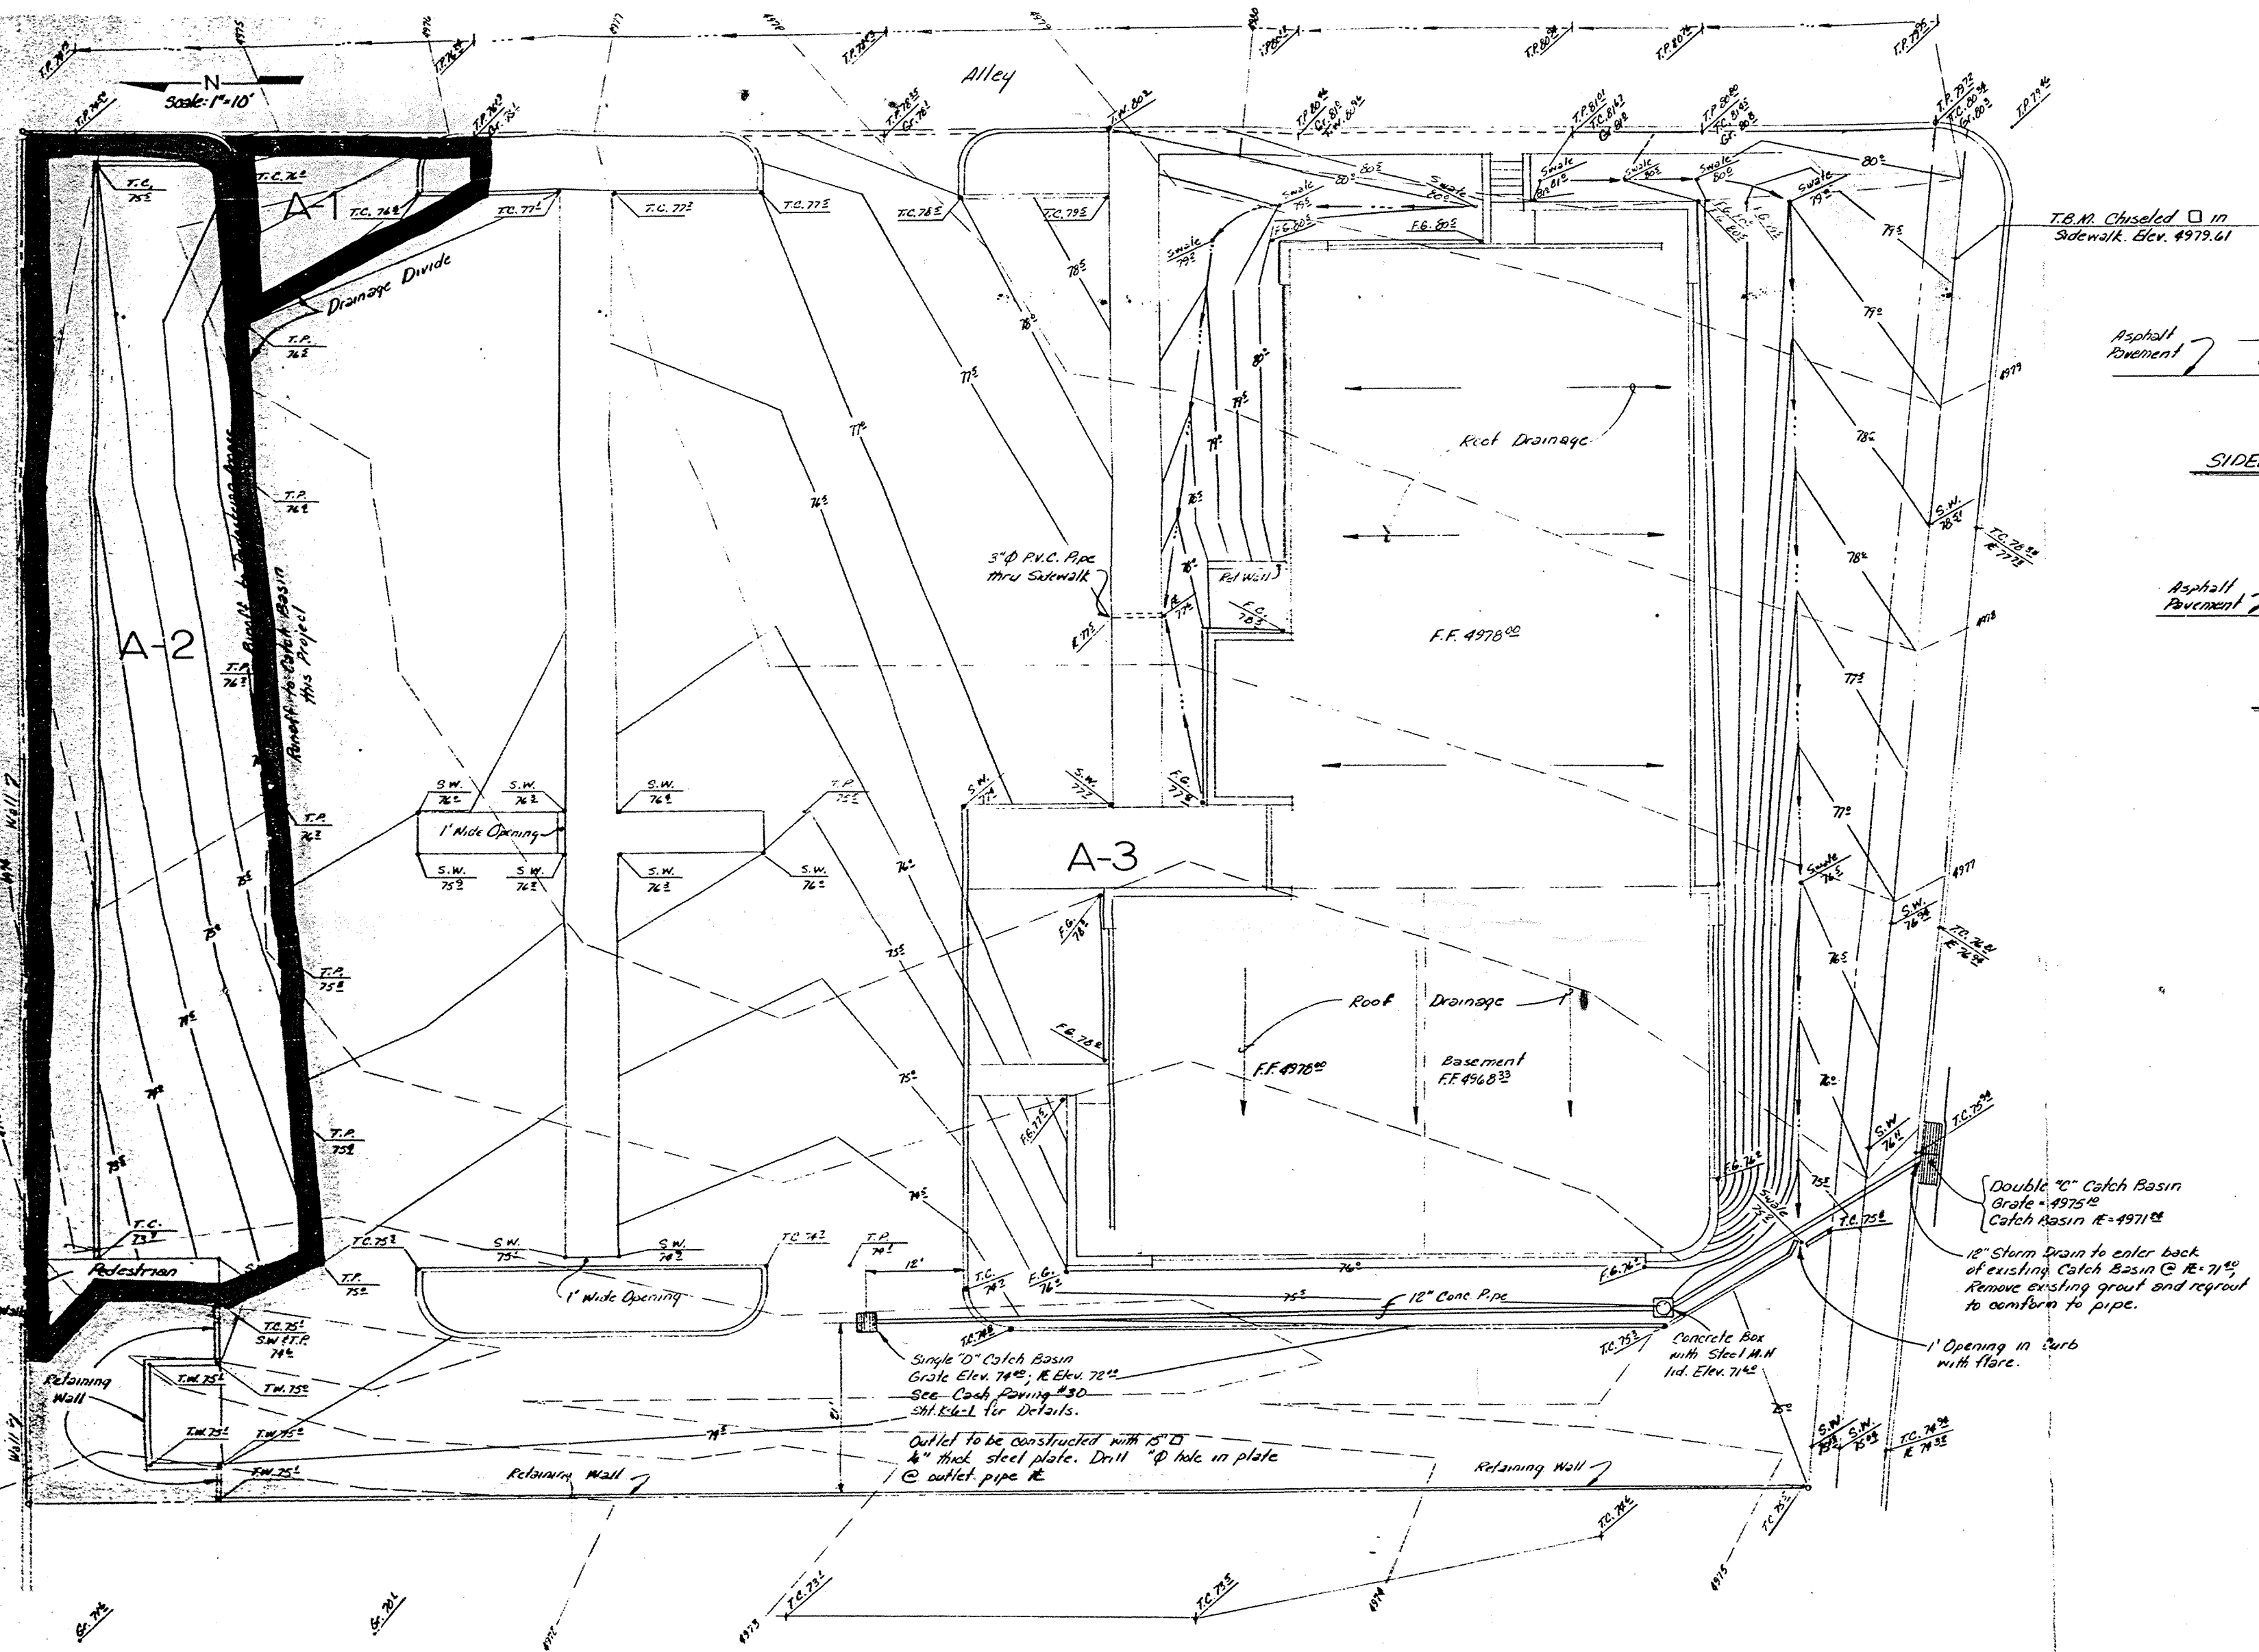


LEGEND

T.C.	Top of Curb
F.F.	Finished Floor
S.W.	Sidewalk
T.P.	Top of Pavement
F.F.	Finished Floor
F.G.	Finished Ground (after landscaping)
T.W.	Top of Wall
---	Existing Contour
- - -	Proposed Contour

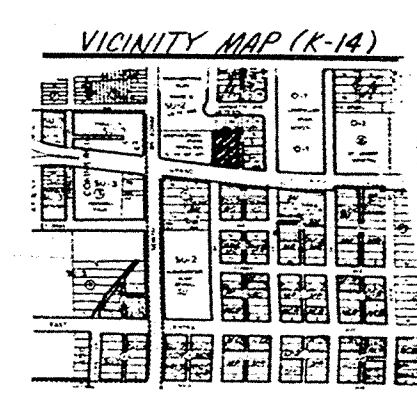

Alan Rex & Associates,
Architects 505/344-2614
 2709-J PAN AMERICAN FWY, N.E.
 ALBUQUERQUE, NEW MEXICO 87107

Architect

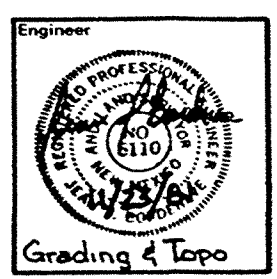

Engineer

Job Number

Date

Drawn By

Checked By

Approved By

Revisions

Project Title

Sheet Title

Sheet

PLATE III

Of

CITY OF ALBUQUERQUE

C