


CITY OF ALBUQUERQUE

Hydrology Section Planning Department
David S. Campbell, Director

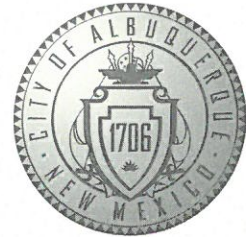

Timothy M. Keller, Mayor

July 16, 2018

Rick Beltramo, P.E.
Respec
5971 Jefferson St. NE
Albuquerque, NM, 8710

**RE: Hotel & Parking Structure
222 Central Avenue SE
Grading and Drainage Plan
Stamp Date: 06/08/18
Hydrology File: K14D017**

Dear Mr. Beltramo:

PO Box 1293

Based upon the information provided in your resubmittal received 06/11/2018, the Grading and Drainage Plan is approved for Building Permit.

Albuquerque

Please attach a copy of this approved plan in the construction sets for Building Permit processing along with a copy of this letter and the pad certification approval letter.

NM 87103

Prior to approval in support of Permanent Release of Occupancy by Hydrology, Engineer Certification per the DPM checklist will be required and a formal Elevation Certificate needs to be submitted to Hydrology.


www.cabq.gov

If you have any questions, you can contact me at 924-3986 or e-mail at jhughes@cabq.gov.

Sincerely,





James D. Hughes P.E.
Principal Engineer, Planning Dept.
Development Review Services

NAME: L:\Active Projects\03063 Kassam Central Broadway Hotel\3_DWG\Sheets\03063 Grading.dwg PLOT DATE: Jun 29, 2018, 1:59pm

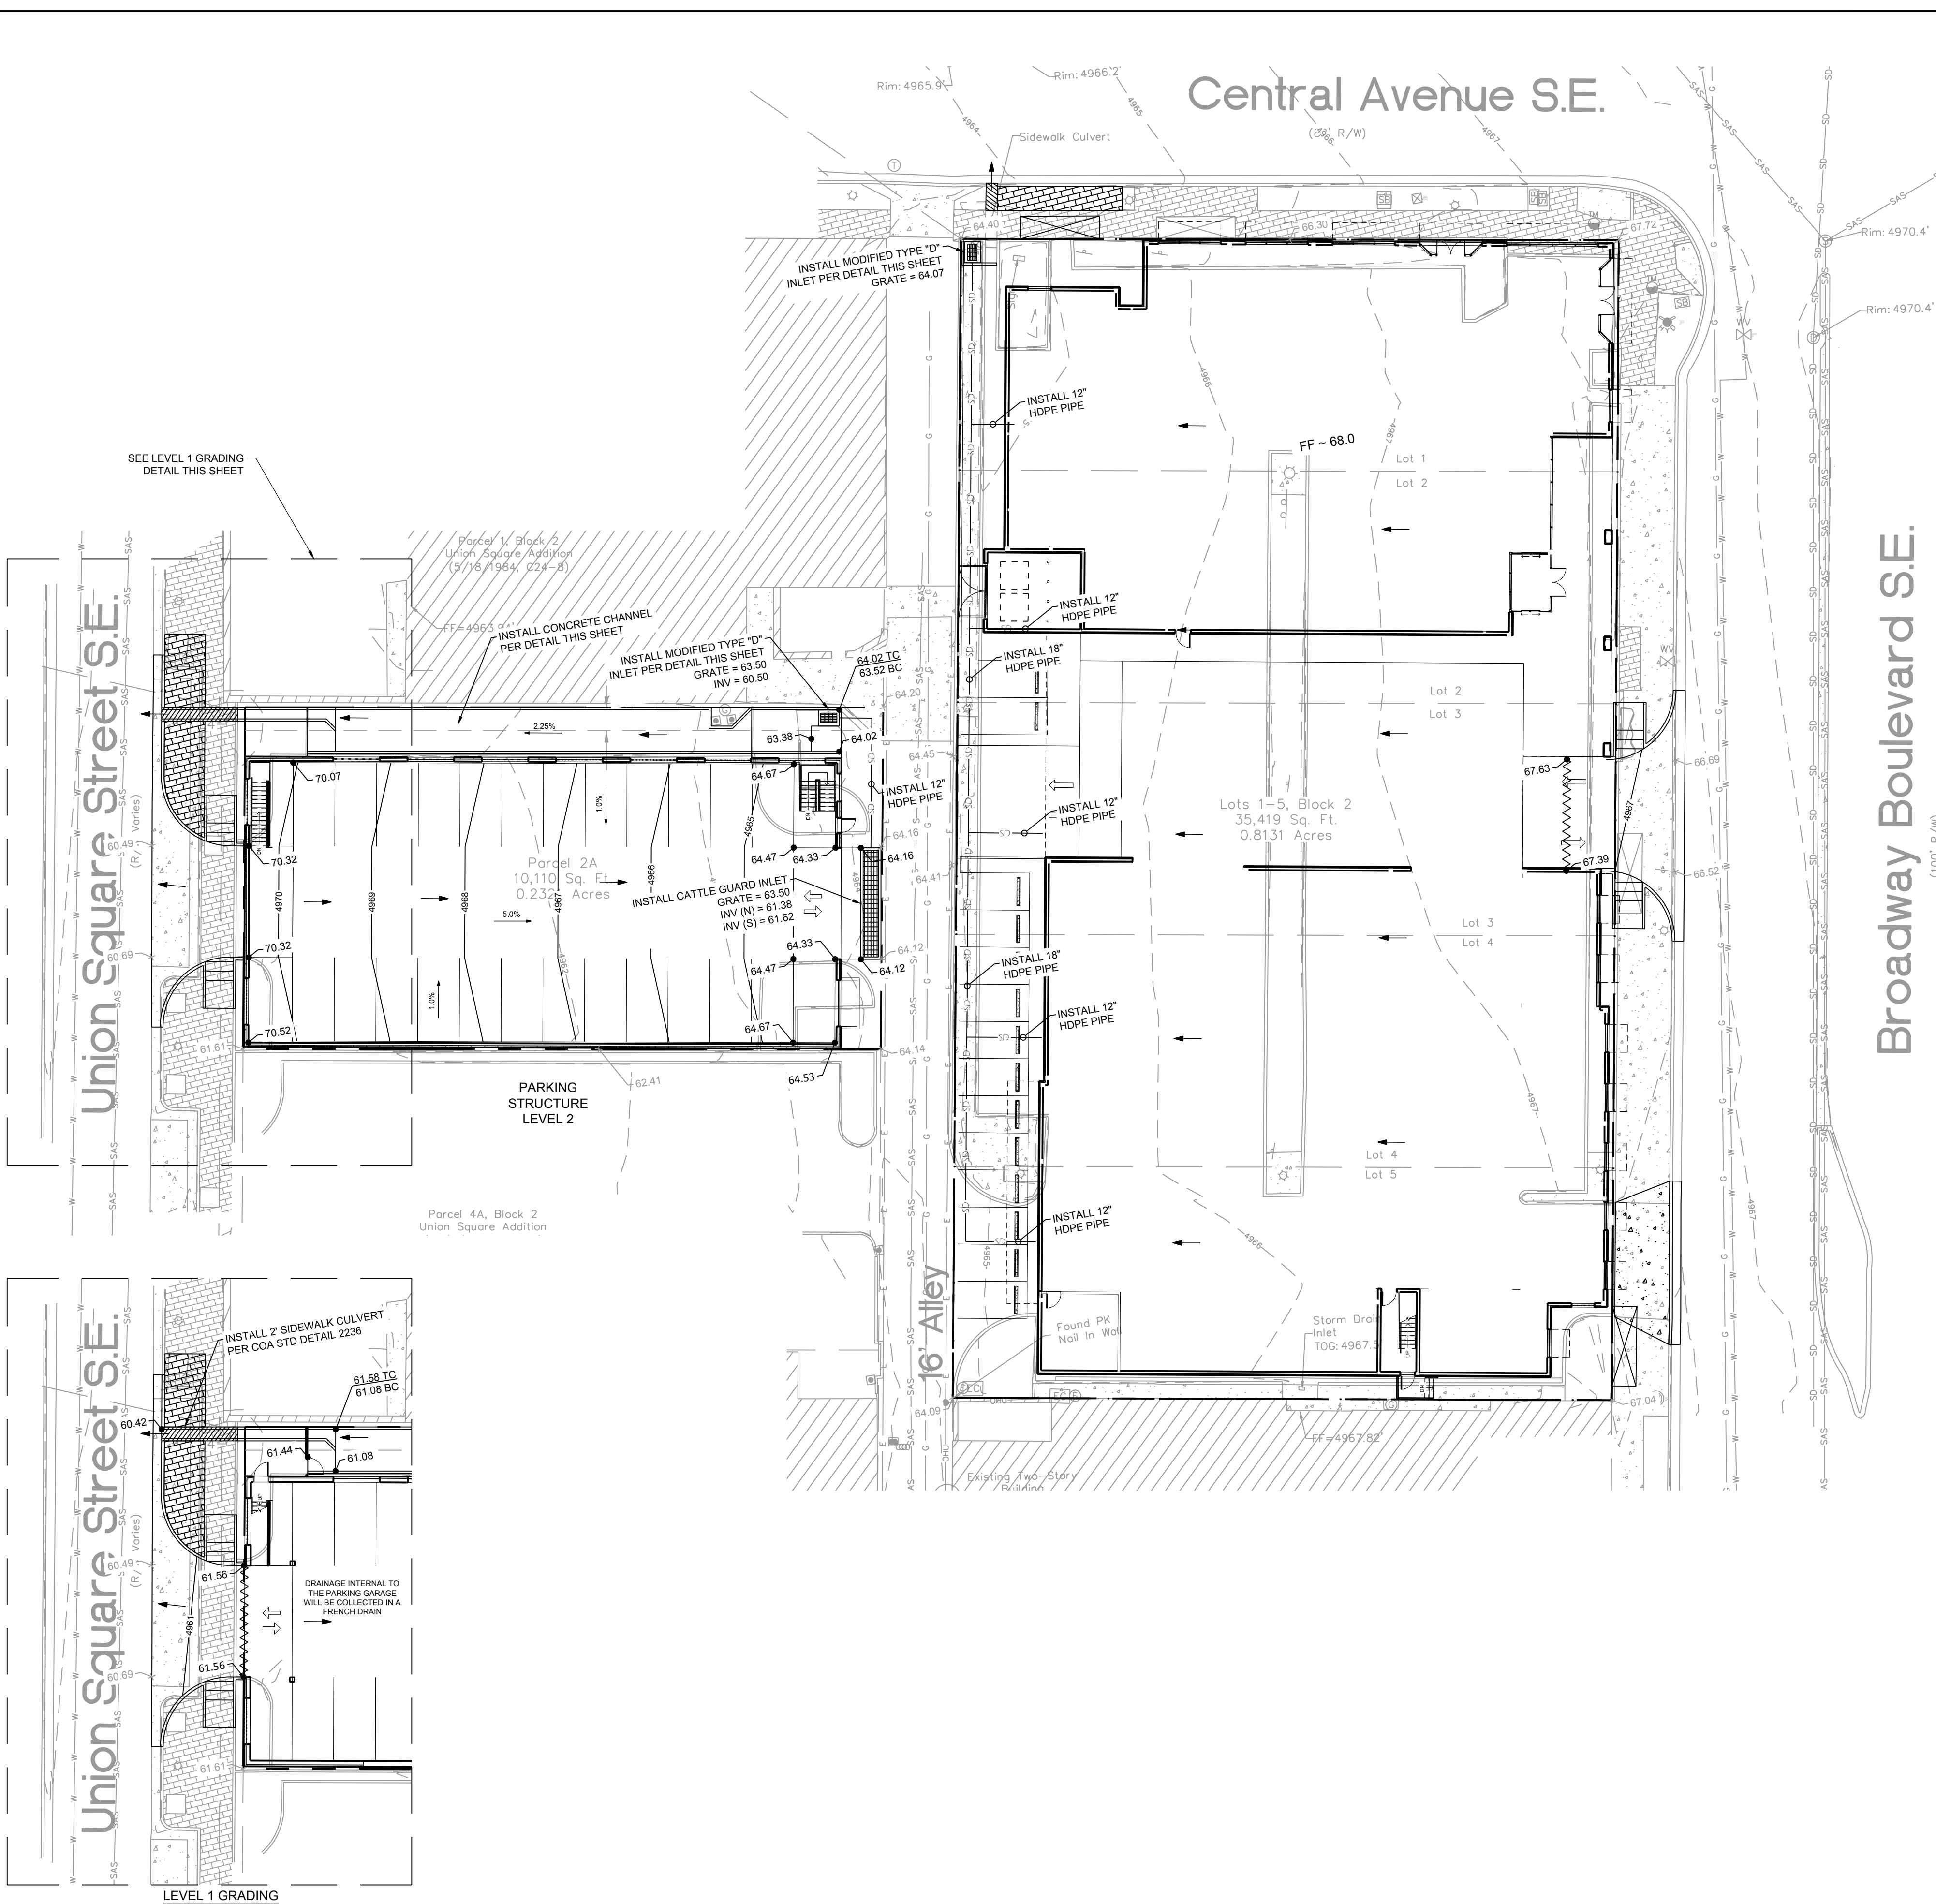

LEGEND

- EXISTING PROPERTY BOUNDARY
- - - PROPOSED PROPERTY BOUNDARY
- 4965 - EXISTING MAJOR CONTOUR
- 4966 - EXISTING MINOR CONTOUR
- 4966 - PROPOSED CONTOUR
- ~~~~~ PROPOSED WATER BLOCK
- XX.XX PROPOSED SPOT ELEV
- XX.XX EXISTING SPOT ELEV

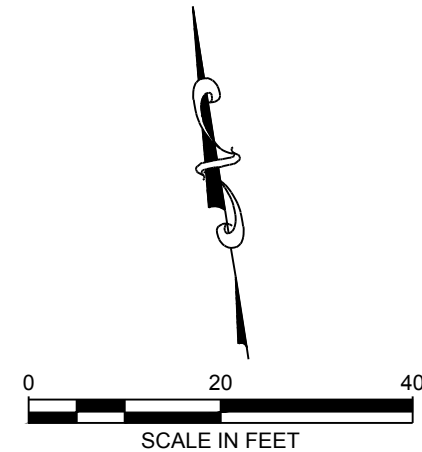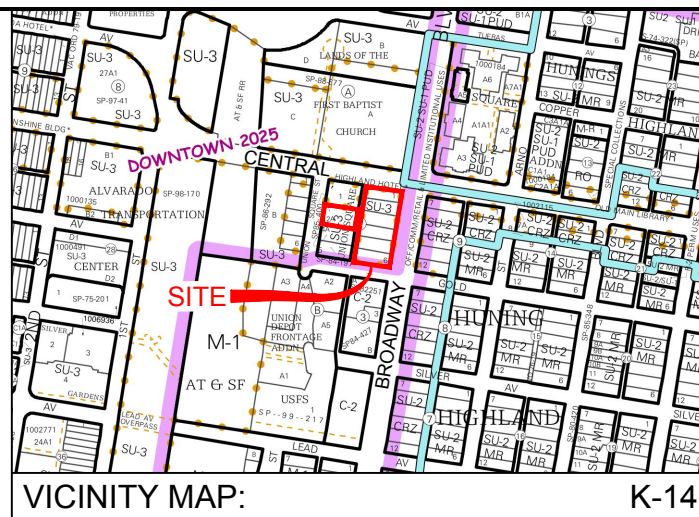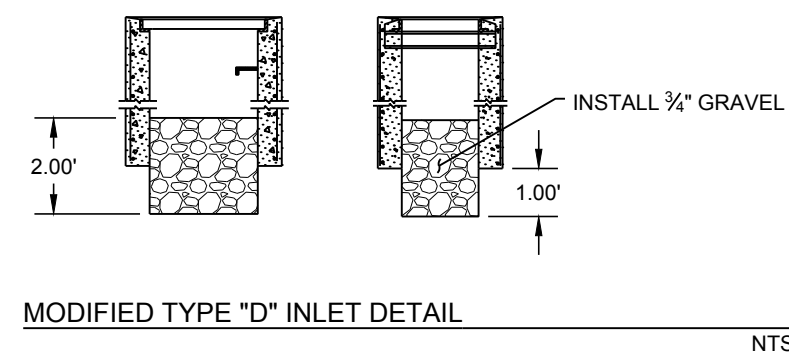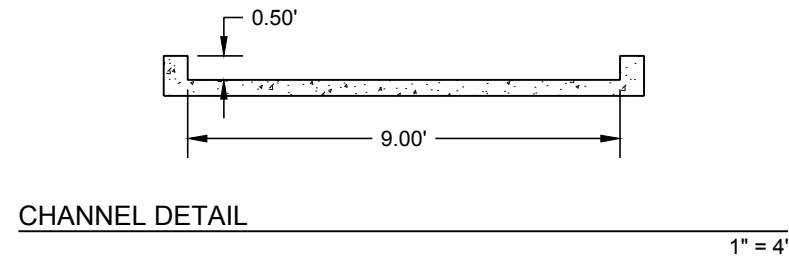

THIS DRAWING IS INCOMPLETE AND NOT TO BE USED FOR CONSTRUCTION UNLESS IT IS STAMPED, SIGNED AND DATED		REVISION	
STAMP		RESPEC	
THIS DRAWING IS INCOMPLETE AND NOT TO BE USED FOR CONSTRUCTION UNLESS IT IS STAMPED, SIGNED AND DATED		DESIGNED	
		DRAWN	
		CHECKED	
		DATE	
PROJECT NAME:		HOTEL & PARKING STRUCTURE	
SHEET TITLE:		222 CENTRAL AVENUE SE	
		ALBUQUERQUE, NM 87102	
ISSUED FOR:		BUILDING PERMIT	
SHEET NUMBER:		C-2	

City of Albuquerque Planning Department
One Stop Shop – Development and Building Services

06/12/2018 Issued By: BLDADM 363800

Permit Number: 2018 060 118

Category Code 970

Application Number: 18REV-60118, Review: Drain – BLDING PERMIT

Address:

Location Description: HOTEL AND PARKING STRUCTURE-222 CENTRAL AVE SE

Project Number: null

Applicant

RESPEC

JEREMY SHELL

5971 JEFFERSON ST NE, SUITE101

ALBUQUERQUE NM 87109

5052539811

jeremy.shell@respec.com

Agent / Contact

RESPEC

JEREMY SHELL

5971 JEFFERSON ST NE, SUITE101

ALBUQUERQUE NM 87109

5052539811


JEREMY.SHELL@RESPEC.COM

Application Fees

REV Actions

\$260.00

TOTAL: \$260.00

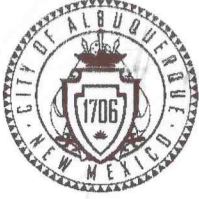

Date: 6/12/2018
Office: ANNEX
Batch: 9316
Cashier: TRSRMS
Tran #: 7

REV

Station ID

11:29 AM
Office ANNEX

Receipt #: 00501320

Permit: 2018060118

Trans Amt: \$260.00

0909 REV Actions \$260.00

Payment Total: \$260.00

Transaction Total: \$260.00

Check Tendered : \$260.00

Checks presented:

11549

RESPEC
4716 Inter. Schen. Rd., Ste. 300
Albuquerque, NM 87110
P.O. Box 248 2481

DATE: 6/12/18 CONTRACT NO: AM 60118

PAY TO THE ORDER OF: City of Albuquerque

TWO HUNDRED AND SIXTY DOLLARS AND no/100's

11549

11549

Thank you for your payment.
Have a nice day!

City of Albuquerque Treasurer
Date: 6/12/2018 Office: ANNEX
Stat ID: Cashier: TRSRMS
Batch: 9316 Tran #: 7
Permit: 2018060118
Receipt Num 00501320
Payment Total: \$260.00
0909 REV Actions
Check Tendered : \$260.00