




RECEIVED
MAR 7 1990
HYDROLOGY DIVISION

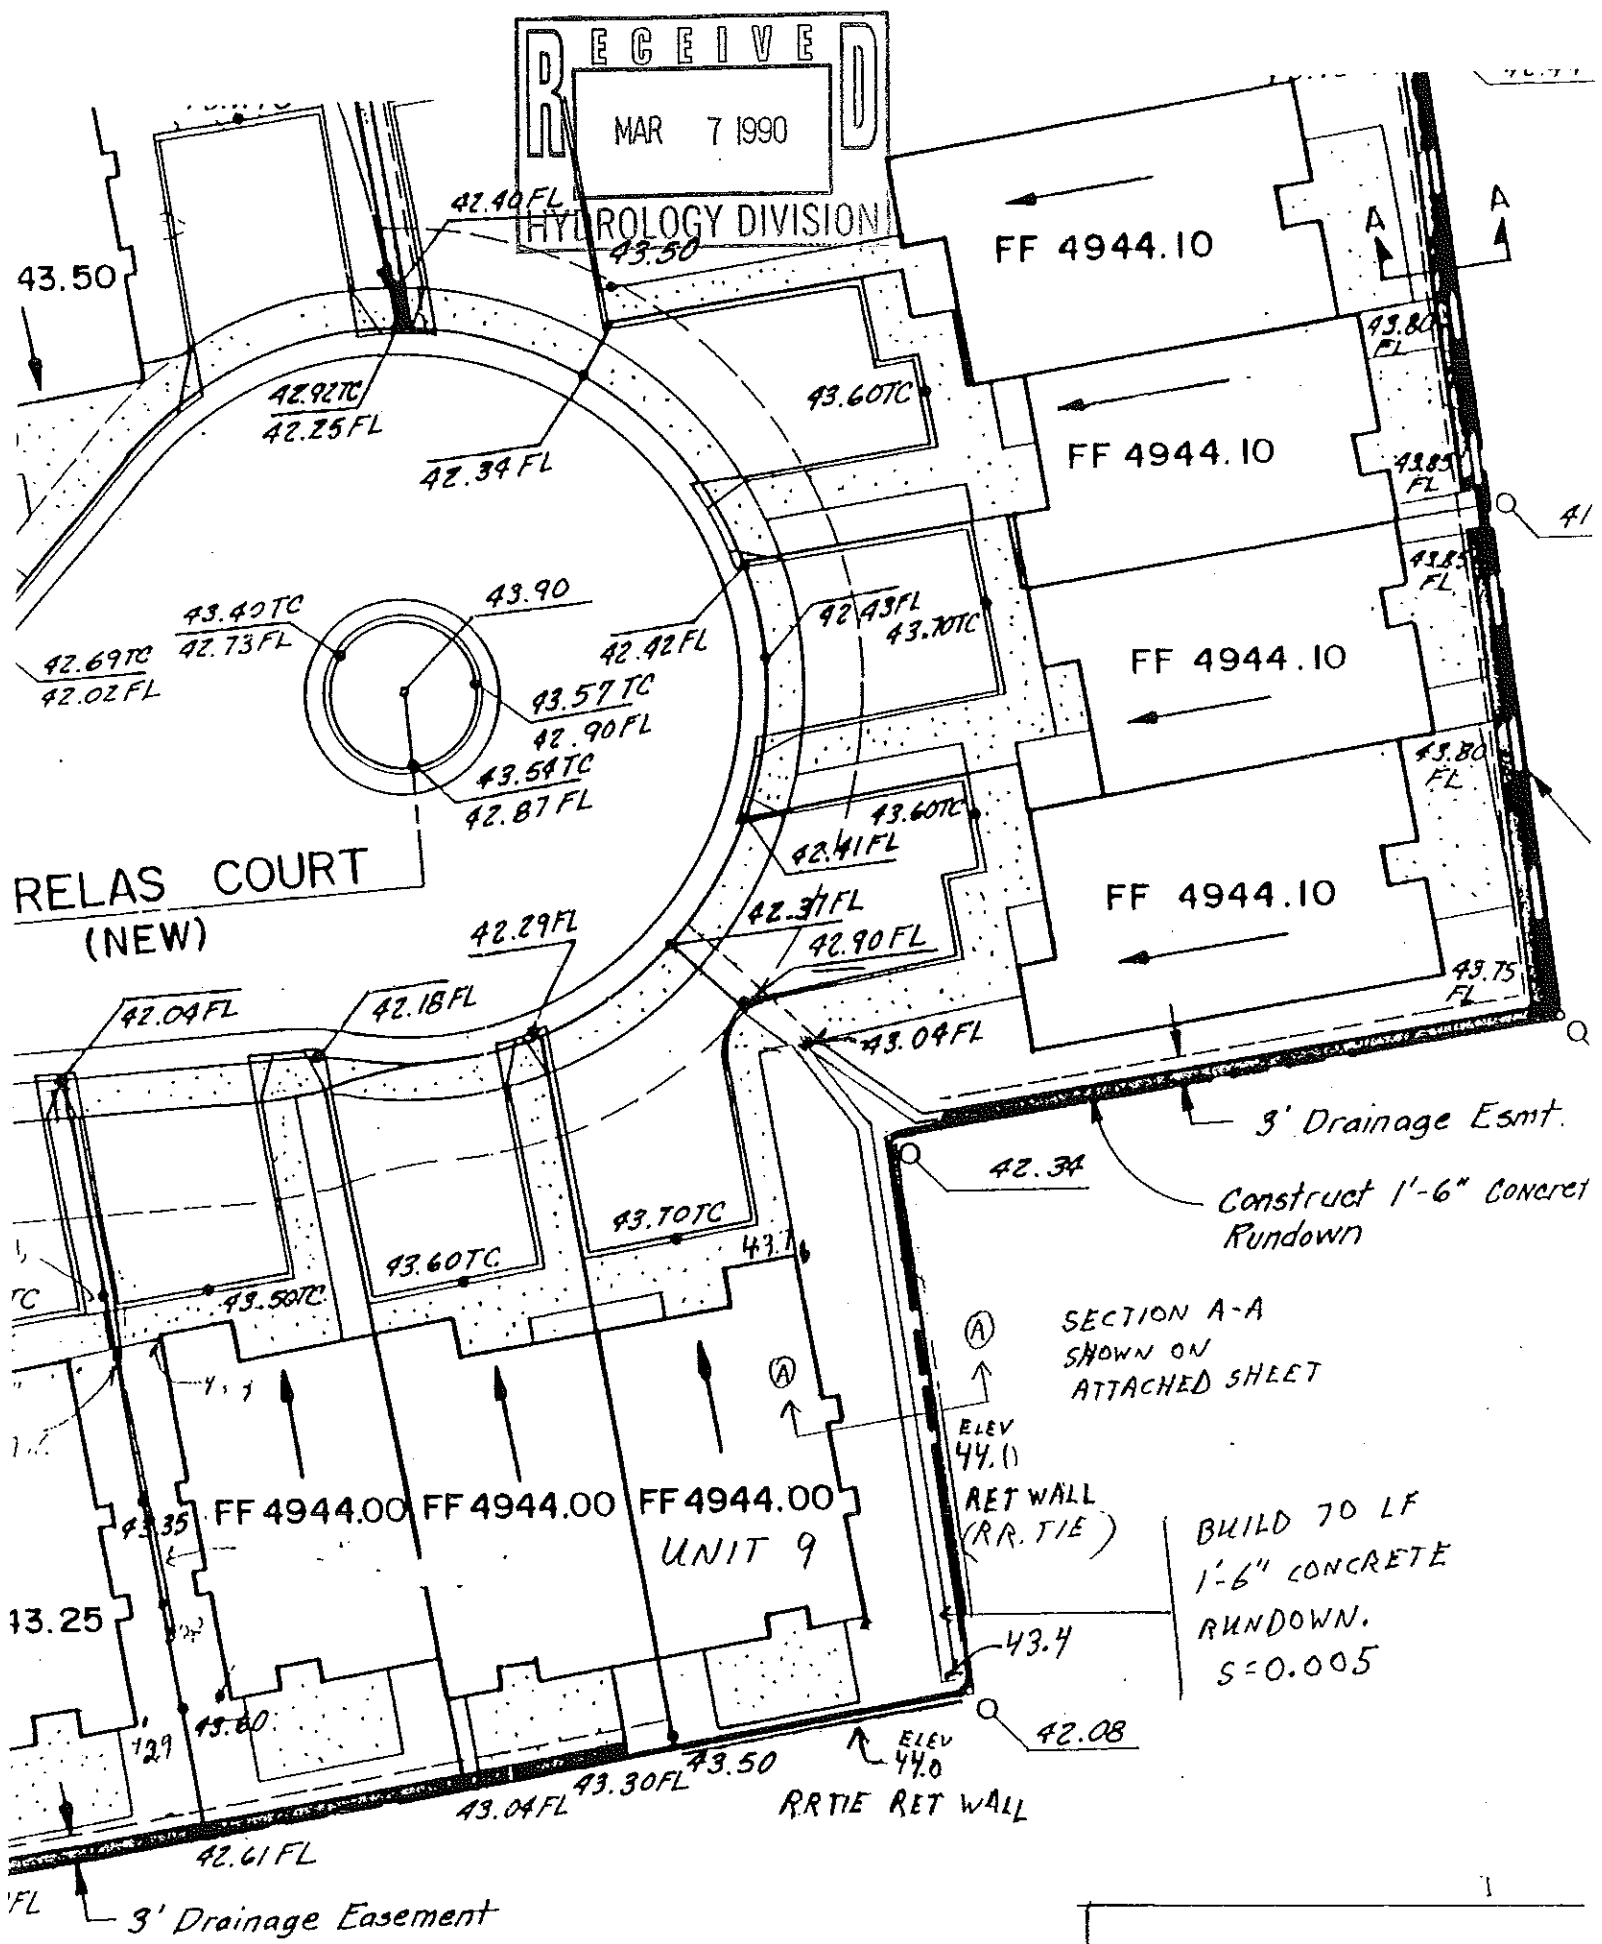

BARELAS COURT
UNIT #9 - DRAINAGE

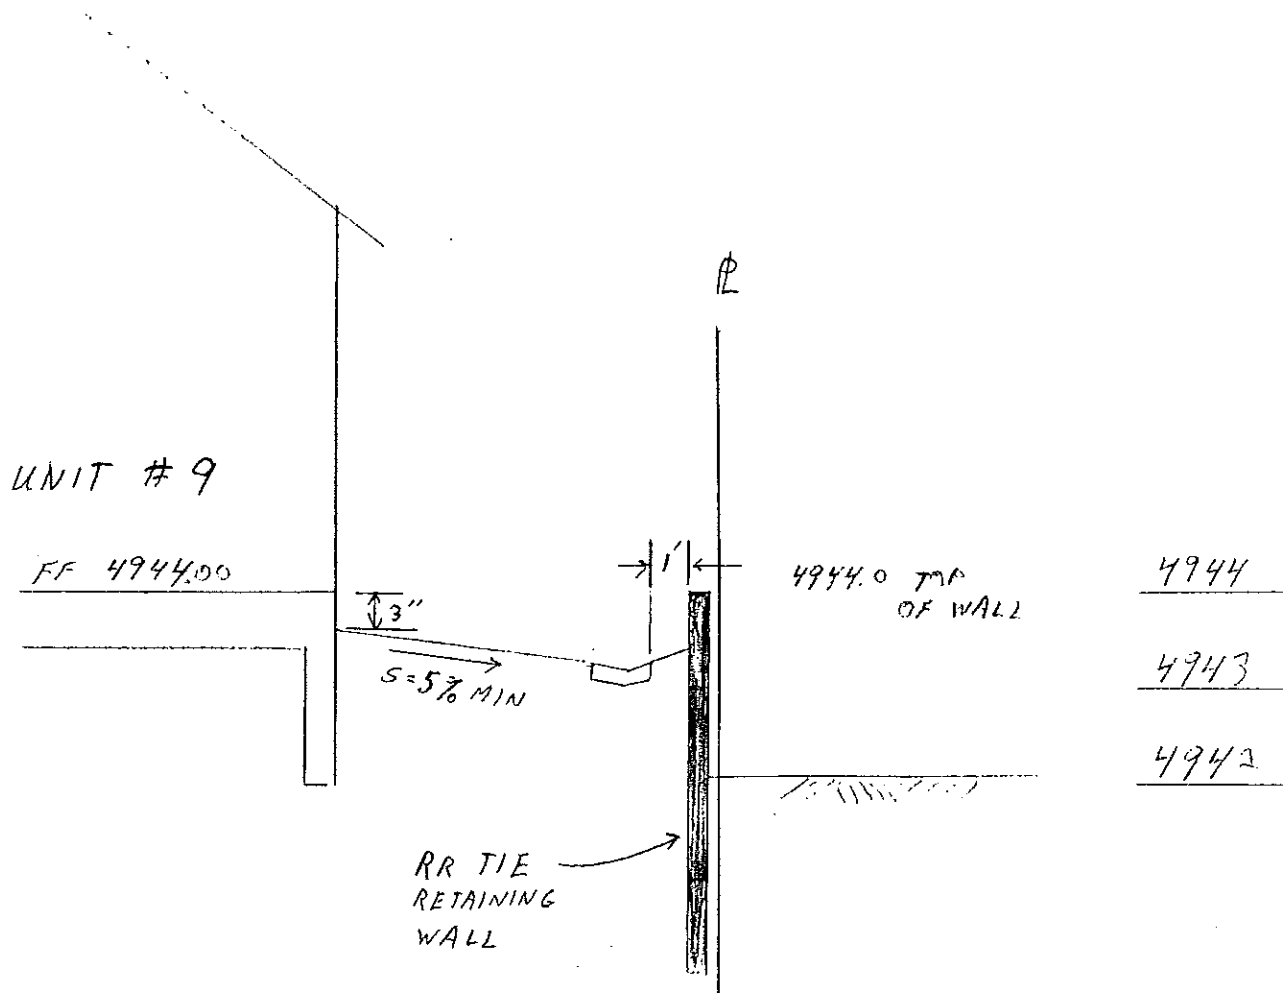

SECTION A-A

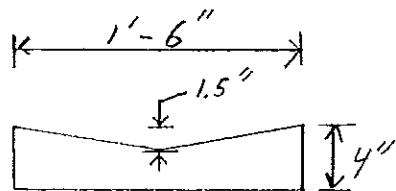


RUNDOWN DETAIL

SCALE: 1' = 5' HOR
1" = 2' VERT

PROJECT NAME BARELAS COURT
PROJECT NO. 88008
SUBJECT UNIT # 9 DRAINAGE

SHEET 2
BY JJ
CDD

OF
DATE 2/5/93
DATE

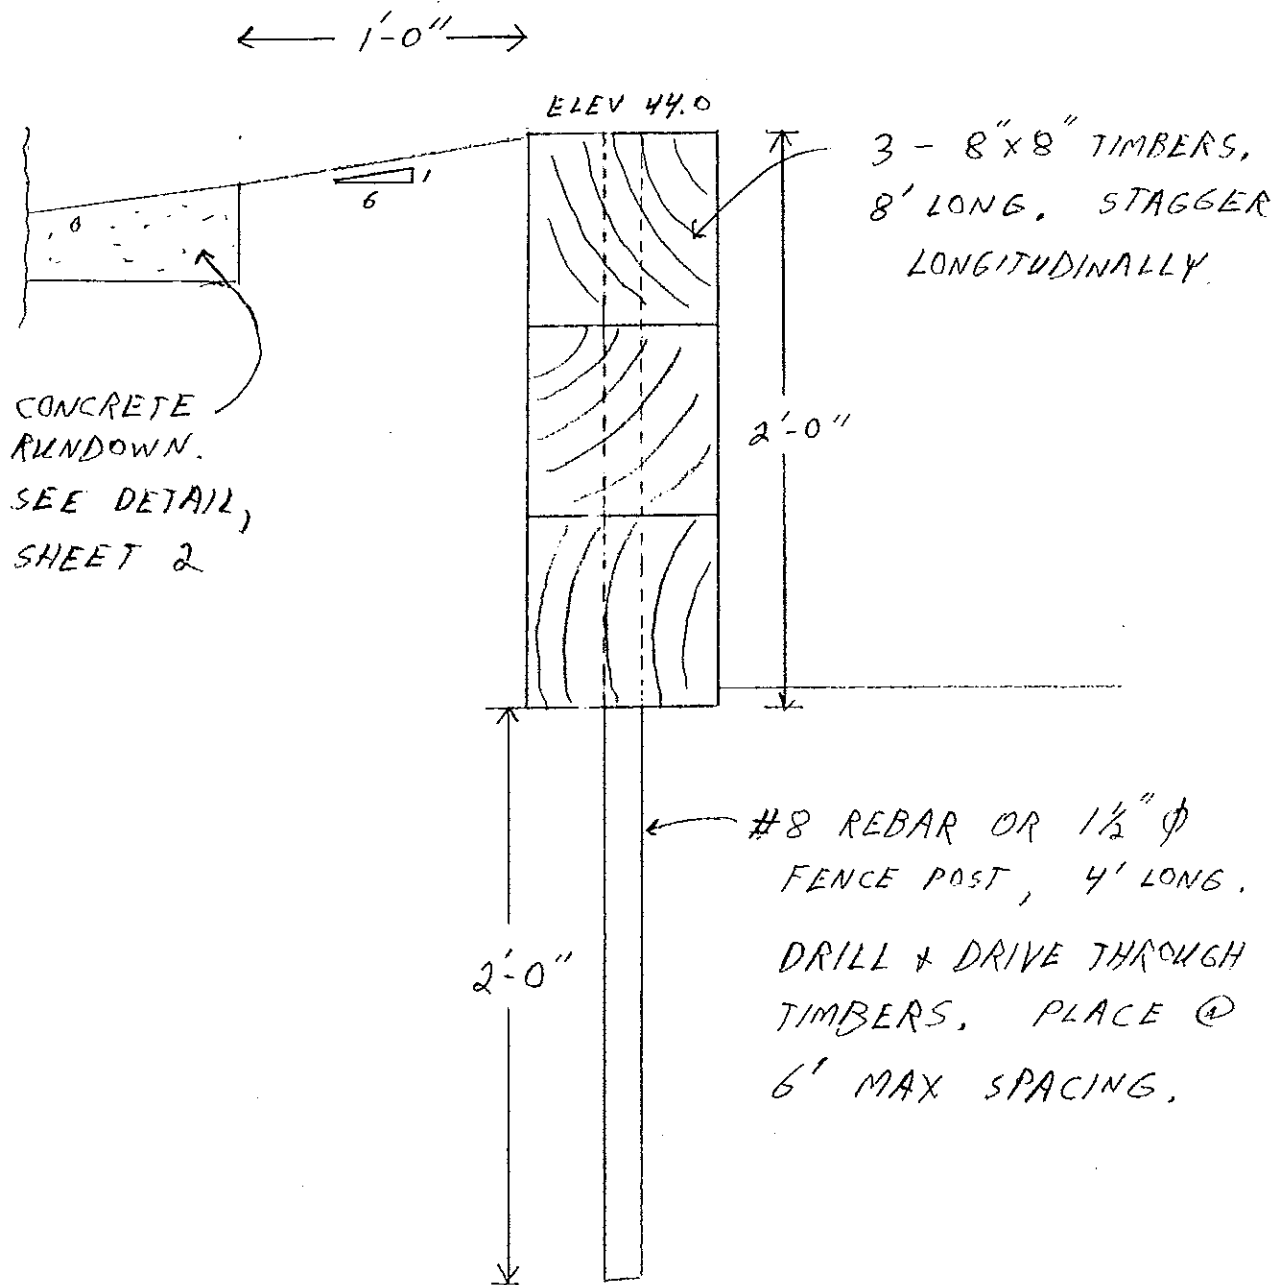

PROJECT NAME BARELAS COURT
PROJECT NO. 88009
SUBJECT UNIT #9 DRAINAGE

SHEET 3
BY JD
CHKD

OF 3
DATE 2/7/90
DATE