

Remove Existing —
Driveway & construct
curb & gutter &
sidewalk, Match
Grade w/ Existing
sidewalk And C&G


Remove Existing -
Sidewalk And C&G.
Construct New
Valley Gutter

HYDROLOGY DIVISION


BARELAS COURT
(NEW)

Construct 18" Wide x
4' Long Sidewalk Culvert
w/ Steel Top. See COA,
Std Drawing 2236

BARELAS COURT
DRAINAGE
UNITS 1, 2, + 3

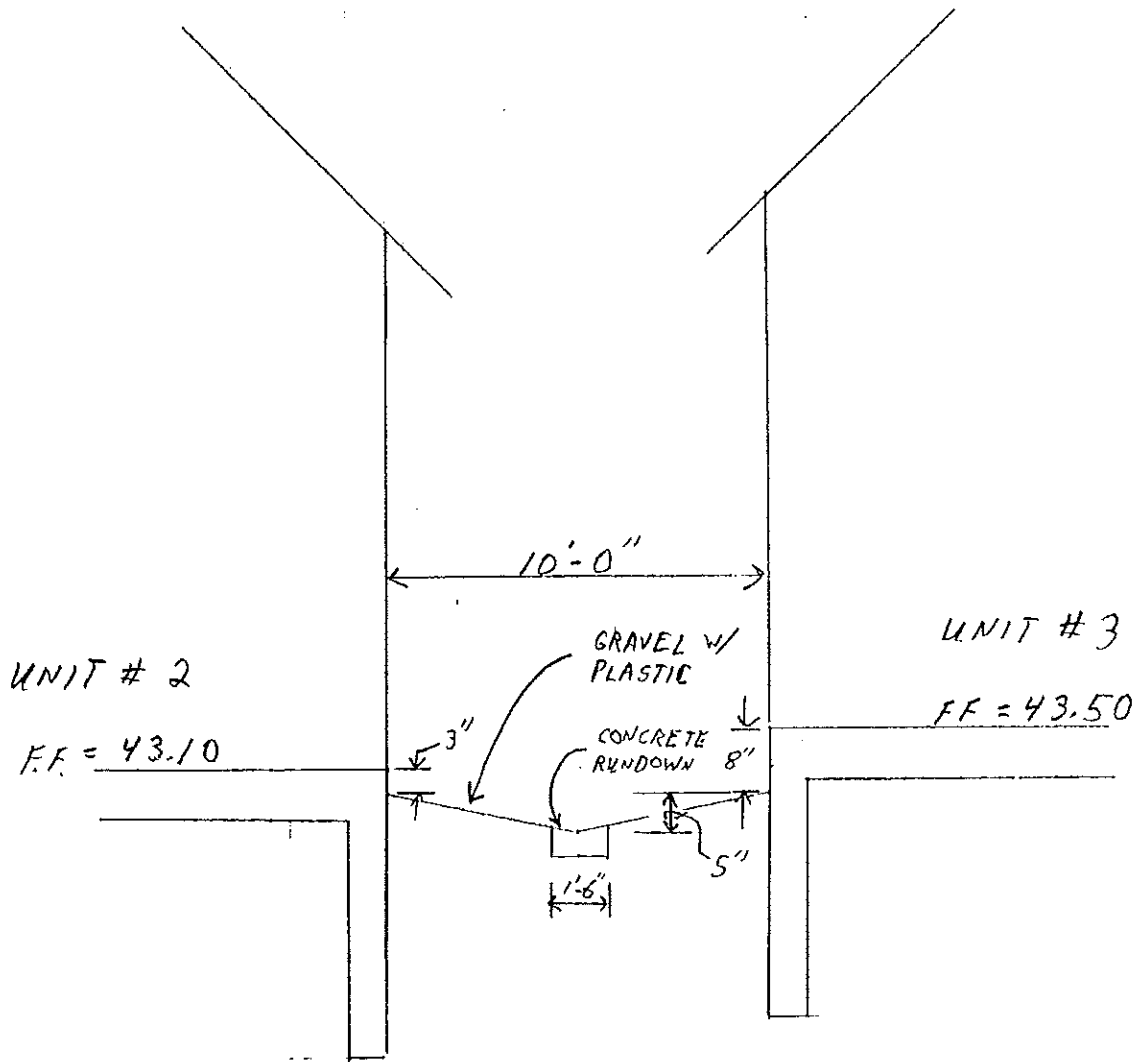

ELEVATION
(SECTION C-C)


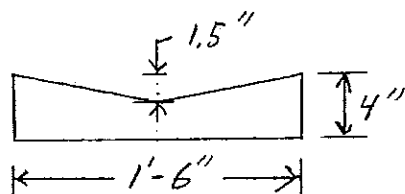


RUNDOWN DETAIL


SCALE: 1" = 5' HOR
1" = 2' VERT

PROJECT NAME BARELAS COURT SHEET 2
PROJECT NO. 88009 BY JD
SUBJECT UNITS 1, 2, + 3 - DRAINAGE CHD

OF 3
DATE 2/5/90
DATE

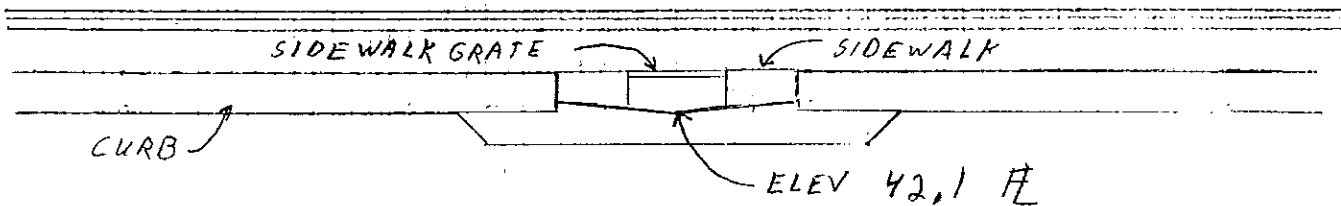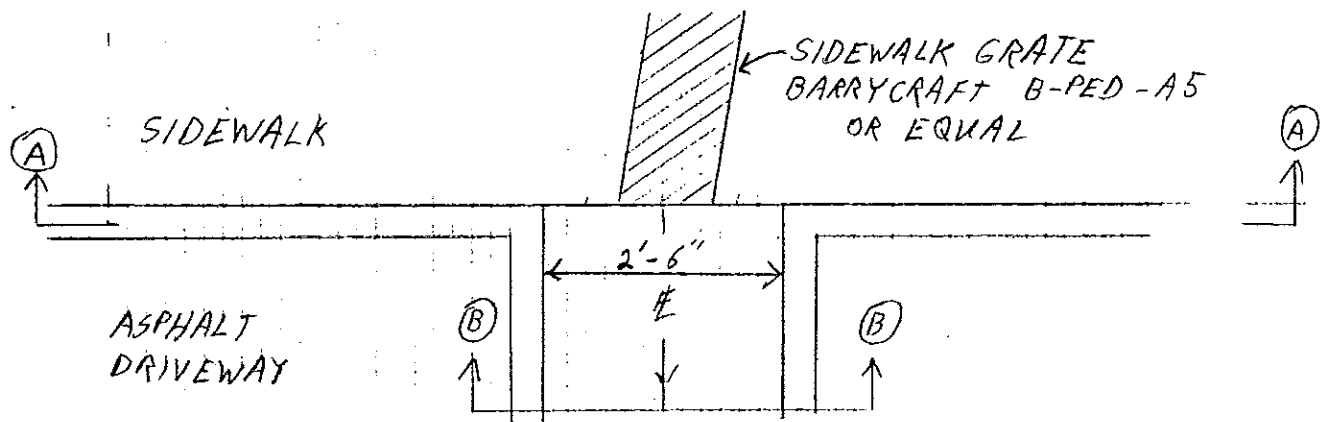

SCALE: 1" = 2'

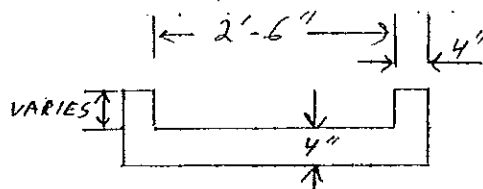

PROJECT NAME BARELAS COURT

SHEET 3

OF 3

PROJECT NO. 88009

BY JD

DATE 2/5/90

SUBJECT UNITS 1, 2, + 3 - DRAINAGE

CH'D

DATE