




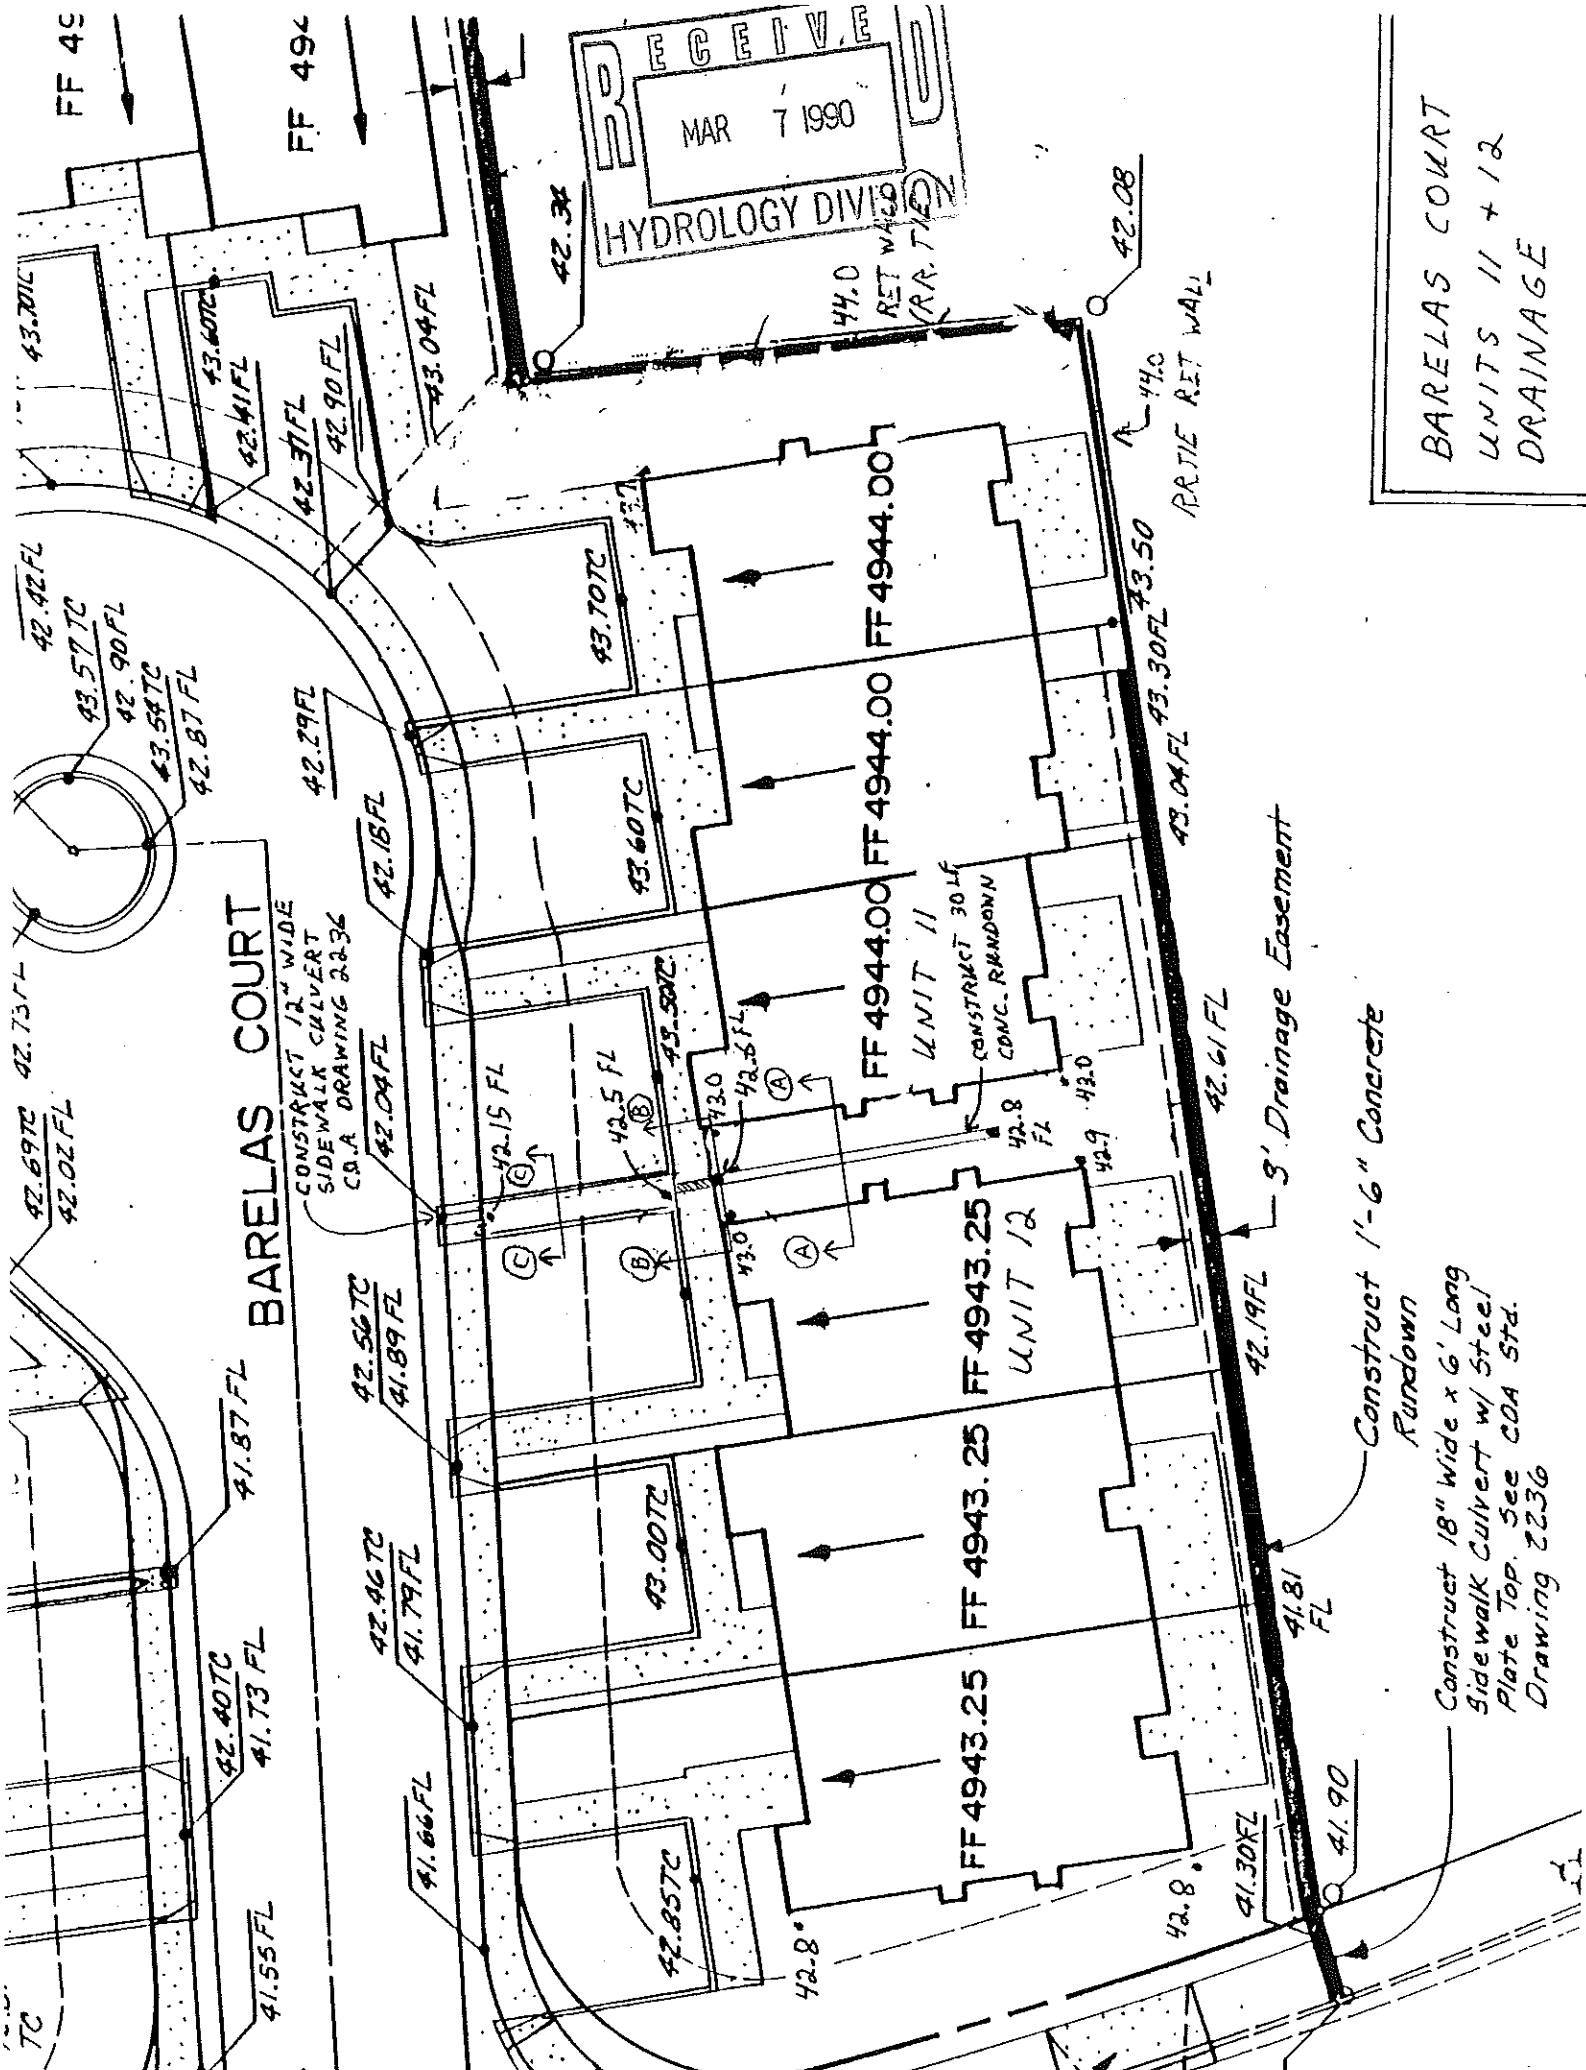

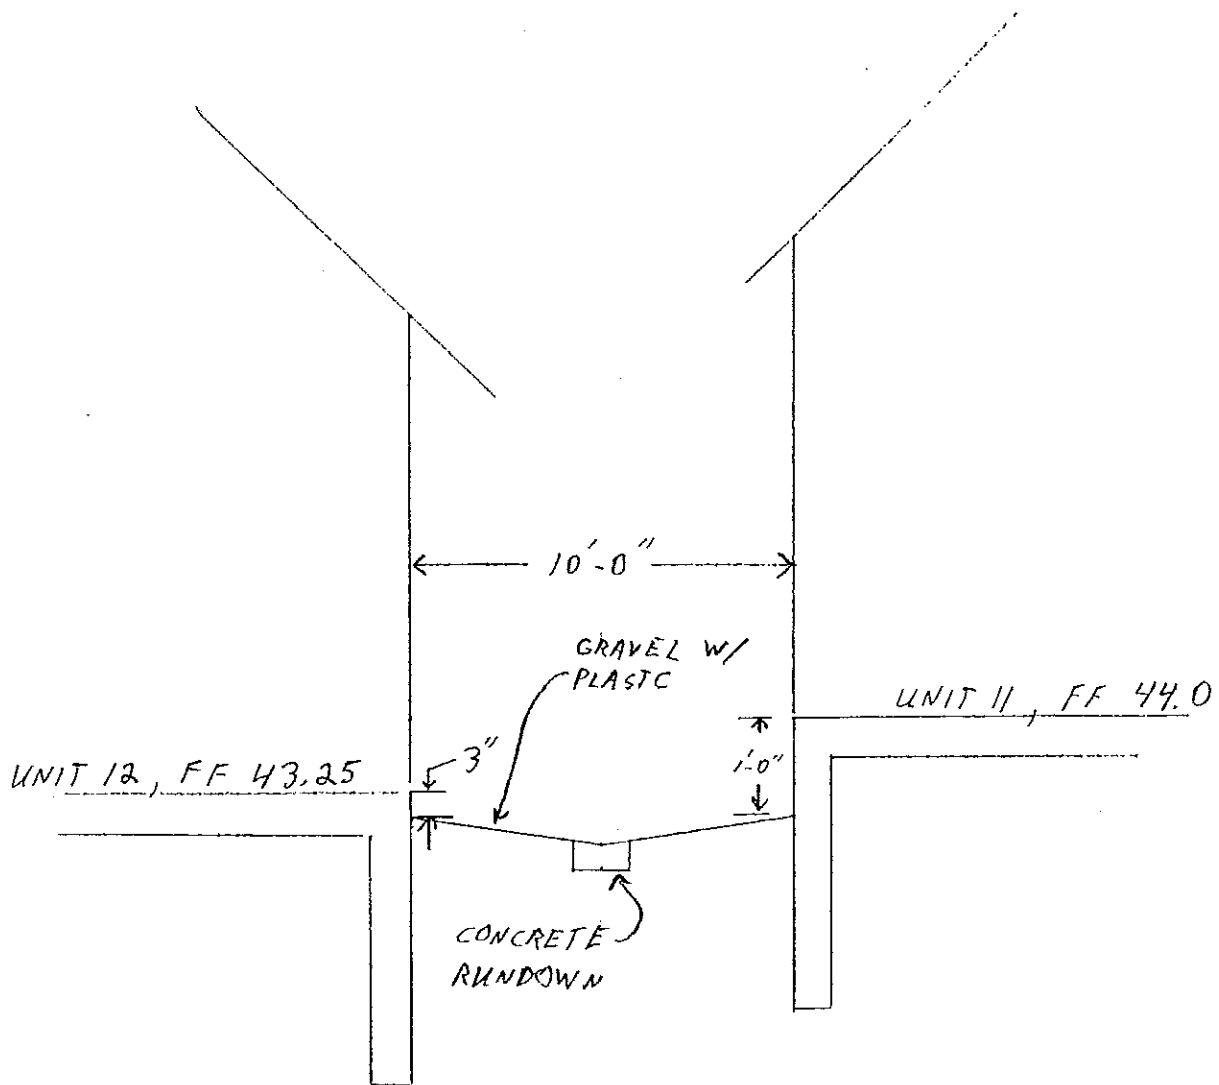

ELEVATION
(SECTION A-A)

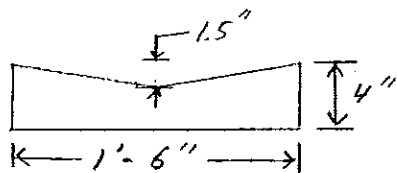

RUNDOWN DETAIL

SCALE: 1" = 5' HOR
1" = 2' VERT

PROJECT NAME BARELAS COURT

PROJECT NO. 88008

SUBJECT UNITS 11, 12 - DRAINAGE

SHEET 2




BY JD

CHD

OF 3

DATE 2/7/90

DATE

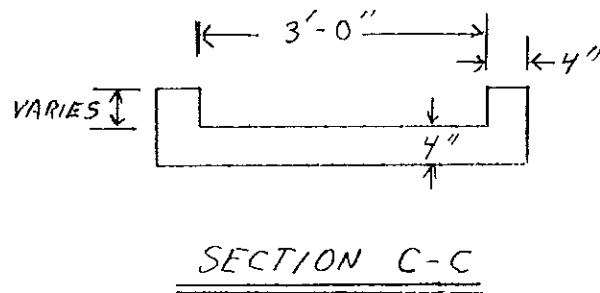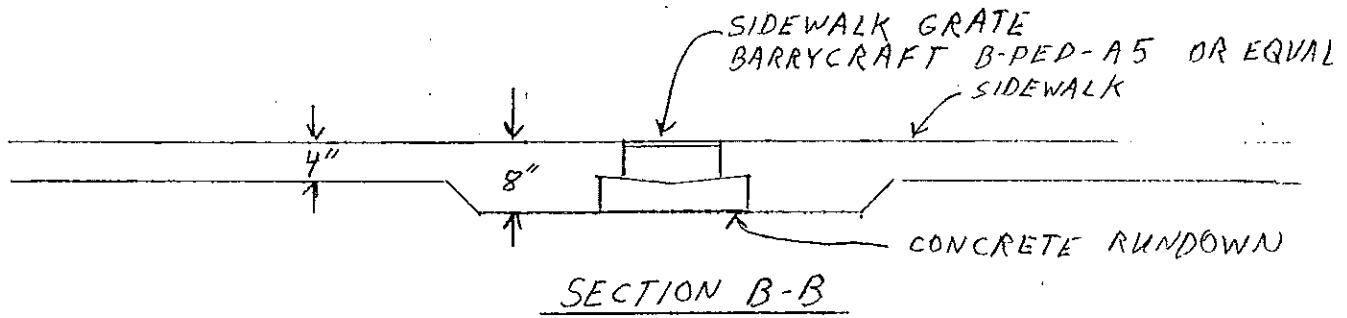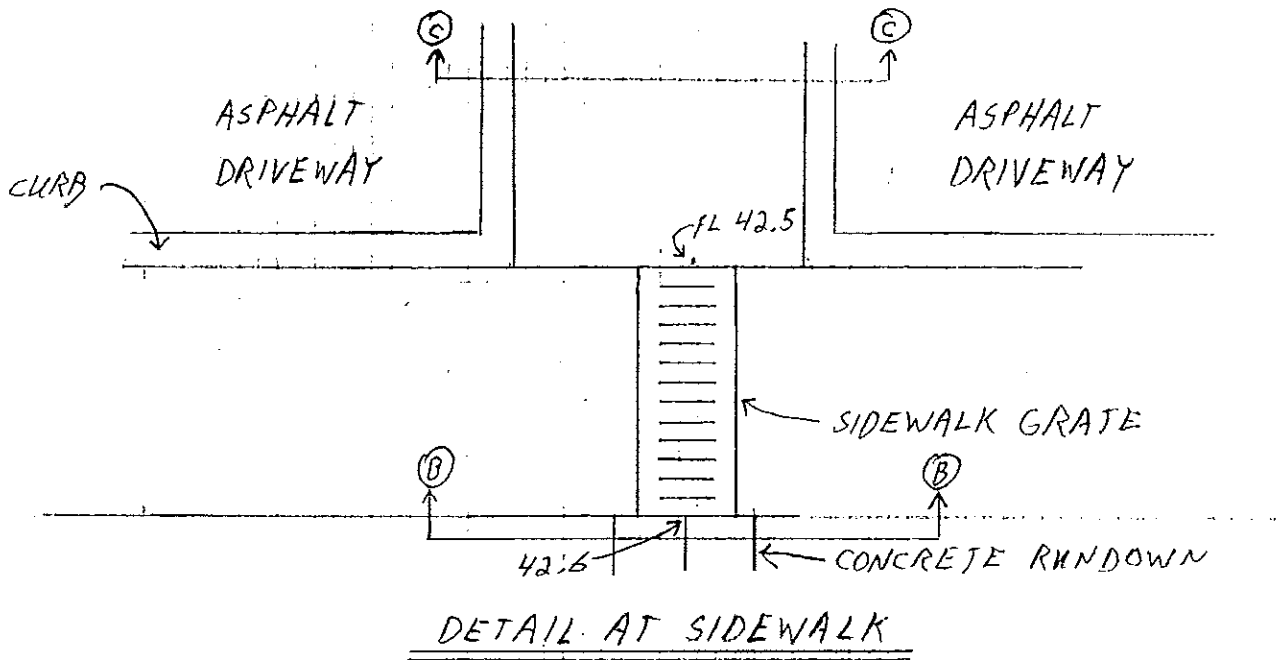

PROJECT NAME BARELAS COURT

PROJECT NO. 88009

SUBJECT UNITS 11 & 12 - DRAINAGE

SHEET 3

BY JD

CHKD

OF 3

DATE 2/7/97

DATE