


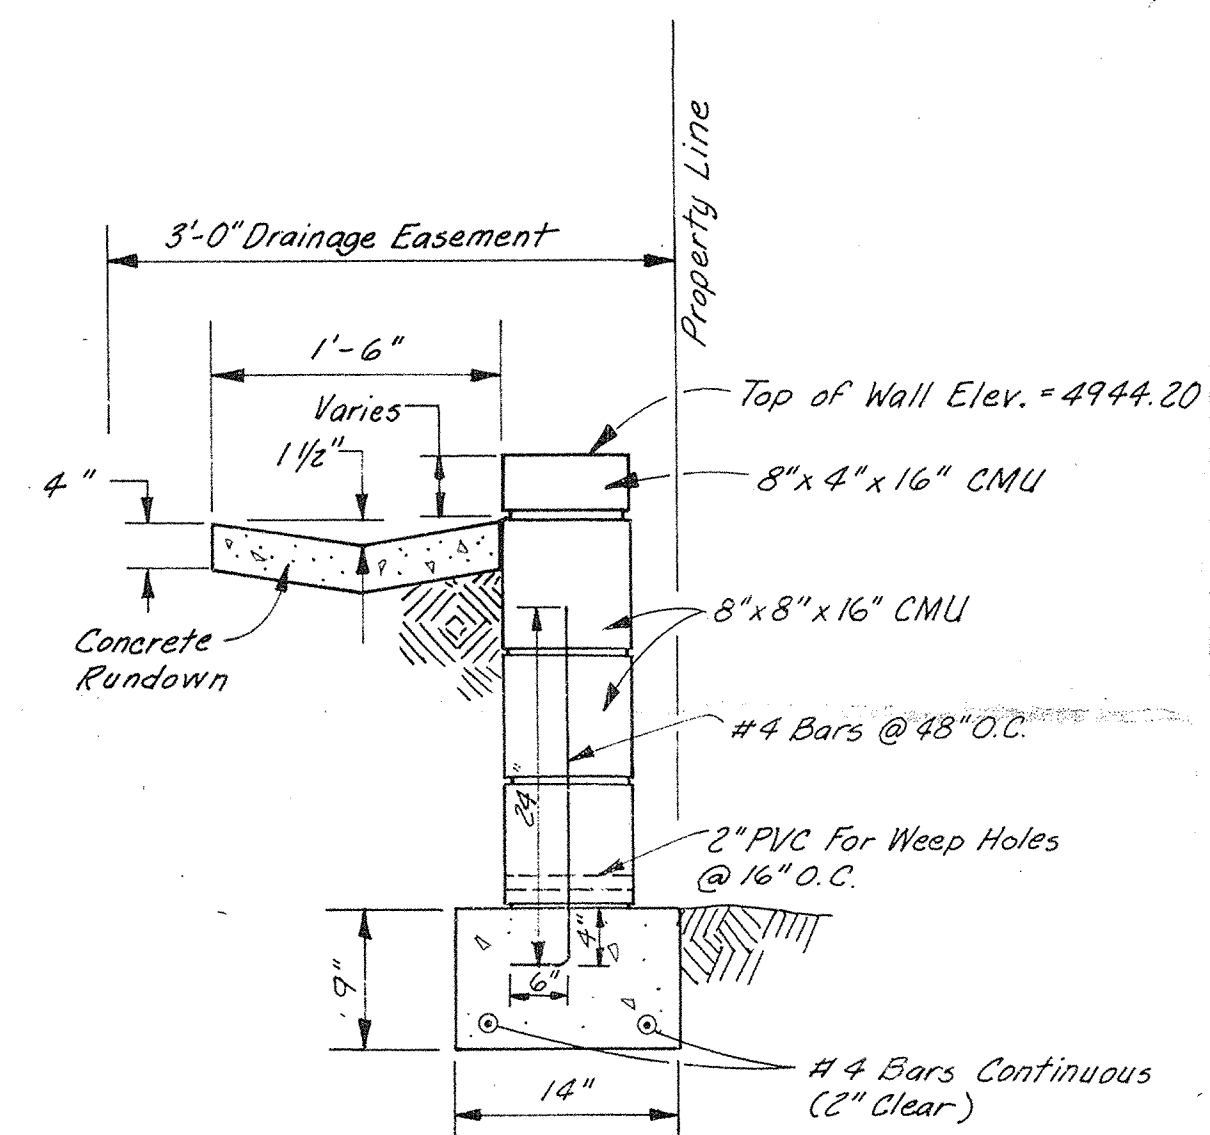

NOTE : WHERE THE RUNDOWN CONNECTS TO A
SIDEWALK CULVERT, FLATTEN THE
INVERT OF THE RUNDOWN TO MATCH
THE STANDARD SIDEWALK CULVERT
SECTION OVER 5'-0" OF LENGTH.
(STD. CULVERT INV. = 1/2")

CITY OF ALBUQUERQUE PUBLIC WORKS DEPARTMENT ENGINEERING GROUP					
TITLE: MAR 14 1989 BARELAS COURT TOWNHOMES GRADING PLAN HYDROLOGY SECTION					
APPROVALS	ENGINEER	DATE	APPROVALS	ENGINEER	DATE
D.R.C. Chair					
Trans. Dev.					
Utility Dev.					
DRAWING NO. 3683		MAP NO. K-14	SHEET 5 OF 6		