DRAINAGE AND TRANSPORTATION INFORMATION SHEET

(REV. 1/28/2003rd)

חמס ור	CT TITLE: Ac		P. 1.	Z.,	, 70N			V-14/5	574	
	<u> ۲۱۲: / ۲۲ : : : : : : : : : : : : : : : : </u>	TO/JOHS	EPC#:	· racetare	ZON	RK ORDER#:_	FILE #:		<u> </u>	-
LEGAL	DESCRIPTION:			•						
	DDRESS:/h	ird C	pper			···		·		
ENGINE	ERING FIRM:	havez-G	nacs Cons	s. Eng. I	hc.	CONTACT:	lictor	Chayez		
	ADDRESS: 56 CITY, STATE:	37 J CT3	inson N.			PHONE: ZIP CODE:_	344.	-4080	<u>·</u>	
		r All			,	•		· · · · · · · · · · · · · · · · · · ·		
OWNE	ADDRESS	DT FIQU	-8000			CONTACT:		· · · · · · · · · · · · · · · · · · ·		•
	CITY, STATE:					ZIP CODE:	· ·			-
ARCHIT	ECT: Mack	e perre	<u>د</u>	N. E.	- 	CONTACT:	16 6 -	Je Pres		
	ADDRESS:_	-16. N.19	4.			ZIP CODE:	87110	<u> </u>		
SURVE	YOR:					CONTACT:			-	
	ADDRESS CITY, STATE:					PHONE: ZIP CODE:				
	 -	<u>a</u>		· · · · · · · · · · · · · · · · · · ·		_	Λ	1		
CONTR	ACTOR: Brade	Vasco d	el Norte 1	100. 106.		CONTACT: PHONE:	Haron 265-12	4.mij	<u>o</u>	
	CITY, STATE:	H/L. M	M	·		ZIP CODE:	87/84			
<u>CHECK</u>	TYPE OF SUBMI	TTAL:		•	CHEC	(TYPE OF APE	PROVAL SOL	JGHT:		
	DRAINAGE REP	•				SIA / FINANCIA			; ;	
	DRAINAGE PLAI DRAINAGE PLAI		*	CL or equal		PRELIMINARY S. DEV. PLAN		·		
	CONCEPTUAL C	RADING & DR				S. DEV. PLAN	FOR BLDG.	PERMIT APPR	≀OVAL	
	GRADING PLAN EROSION CONT		•			SECTOR PLAN FINAL PLAT A		•		
· X	ENGINEER'S CE		(HYDROLOGY)	•		FOUNDATION		PROVAL		-
	CLOMR/LOMR		IT /TOLY			BUILDING PER				
	TRAFFIC CIRCU ENGINEERS CE		•			CERTIFICATE		•		
	ENGINEERS CE	•		PLAN)		GRADING PER		•		
	OTHER	7 1	nie		<u>-</u>	PAVING PERM				
7119/65	N-Verbal	. need Ex	y Stamp dat defied also	e 12/20/01		WORK ORDER				
110700		to be cer	stified; also	S0-19		OTHER (SPEC			<u> </u>	10)
WAS A	PRE-DESIGN CO	NFERENCE AT	TENDED:	•	•			JUL 1 8 20	nn5	
	YES NO		•					JOIT TO S	707	
	COPY PROVIDE	D					HYDI	ROLOGY	SECTI	ON
DATE S	UBMITTED:	2/18/	05	_BY:	Tech	W//	aus			
Reques	sts for approvals	s of Site Dev	elonment Plans	and/or Sub	ndivision	Plate shall k	20000000	niod by a d	rainage	
submitt	al. The particula	r nature . loca	tion and scope of	ot the propos	ed deve	elopment defin	es the dear	e of drainage	ramaye e detail	;
One or	more of the follo	wing levels of	submittal may b	e required ba	ased on	the following:	a.o aog. (·	, a	,
	1. Conceptual		Drainage Plan:	Required for	approva	al of Site Deve	lopment Pla	ins greater th	an five	
	(5) acres and Se		for building		!1 -			1	~	
(5)	2. Drainage Pla	ms. Required	ior building pern	nus, grading	permits,	paving permit	s and site p	ians less thar	1 TIVE	-
\~ <i>/</i>	acres.							L		
•	3. Drainage Re	port: Required	d for subdivisions	s containing r	more tha	an ten (10) lots	s or constitut	ing five (5) ad	cres or	

more.

Dry-1000064

** ** .

¬

•

and the state of t

DRAINAGE AND TRANSPORTATION INFORMATION SHEET

(REV. 1/28/2003rd)

PROJECT TITLE: Acropolis Parking Structus DRB #: EPC#:	ZONE MAP/DRG. FILE #: K-14/D74
DRB #: EPC#:	WORK ORDER#:
LEGAL DESCRIPTION: *CITY ADDRESS: / hird & Commercial	
ENGINEERING FIRM: Chavez-Grieves Cons. Eng. ADDRESS: 5639 Jefferson N. E.	The contact: Victor Chayez PHONE: 344-4080
CITY, STATE: AIL.	ZIP CODE: 87109
OWNER: City of Albuquengue ADDRESS.	CONTACT:PHONE:
CITY, STATE:	ZIP CODE:
ARCHITECT: Mark Defree ADDRESS: 42/8 Sunningolale N.E. CITY, STATE: 416. N.M.	CONTACT: Mark Outree PHONE: 266-8407 ZIP CODE: 87/10
SURVEYOR: ADDRESS 'CITY, STATE:	CONTACT: PHONE: ZIP CODE:
CONTRACTOR: Bradburg Steinm Const. Inc. ADDRESS: 3701 Fasco del Norte N. 6.	CONTACT: Aaron Amijo PHONE: 765-1200
CITY, STATE: H/L. MM.	PHONE: 77.35-7400 ZIP CODE: 87/84
CHECK TYPE OF SUBMITTAL:	CHECK TYPE OF APPROVAL SOUGHT:
DRAINAGE REPORT DRAINAGE PLAN 1st SUBMITTAL, REQUIRES TCL or equal DRAINAGE PLAN RESUBMITTAL CONCEPTUAL GRADING & DRAINAGE PLAN GRADING PLAN EROSION CONTROL PLAN X ENGINEER'S CERTIFICATION (HYDROLOGY) CLOMR/LOMR TRAFFIC CIRCULATION LAYOUT (TCL) ENGINEERS CERTIFICATION (TCL) ENGINEERS CERTIFICATION (DRB APPR. SITE PLAN) OTHER OPPUBLICATION SOLUTION OTHER OPPUBLICATION SOLUTION OTHER OPPUBLICATION SOLUTION TOLLO CERTIFICATION TOLLO CERTIFICAT	S. DEV. PLAN FOR SUB'D. APPROVAL S. DEV. PLAN FOR BLDG. PERMIT APPROVAL SECTOR PLAN APPROVAL FINAL PLAT APPROVAL FOUNDATION PERMIT APPROVAL BUILDING PERMIT APPROVAL CERTIFICATE OF OCCUPANCY (PERM.) CERTIFICATE OF OCCUPANCY (TEMP.) GRADING PERMIT APPROVAL PAVING PERMIT APPROVAL WORK ORDER APPROVAL
	DIREK (SPECIFIC DE CE D
WAS A PRE-DESIGN CONFERENCE ATTENDED: YES NO	JUL 1 8 2005 L
COPY PROVIDED	HYDROLOGY SECTION
DATE SUBMITTED: 2/8/05 BY:	Techo Mars
Requests for approvals of Site Development Plans and/or S submittal. The particular nature, location and scope of the property of the following levels of submittal may be required 1. Conceptual Grading and Drainage Plan: Required for 5 acres and Sector Plans. 2. Drainage Plans: Required for building permits, grading	osed development defines the degree of drainage detail. based on the following: or approval of Site Development Plans greater than five
(5)acres.3. Drainage Report: Required for subdivisions containing	

more.




5639 Jefferson NE, Albuquerque, NM 87109 Phone (505) 344-4080 Fax (505) 343-8759

LETTER OF TRANSMITTAL

DATE:	2/18/05			PROJECT: ACROPOLIS PARKING STRUCTURE									
TO:	MARK	DEPREE		PROJECT NO.:									
COMPANY	/ ADDRESS /	PHONE:			•								
	·	•	-	SENT BY:	/ICTOR CHAVEZ								
				(
We are sen	ding you the	following items	s 🗵 attached: 🔲 und	der separate cover:									
Shop D	rawings	☐ Pla	ns	□ Specifications		Other:							
☐ Change	Order	Prin	nts	☐ Diskette		1. PROPOSALS							
☐ Copy of	Letter	☐ Rep	ort	□ Calculations		2.							
☐ Samplés	5			•		3.							
COPIES:	DATE:	SUBMITTAL NO.	DESCRIPTION:										
1			Original - Certificate of	Occupancy									
1			Copy - Certificate of Oc	cupancy		,							
,			• •										
				•									
These items	s are transmi	tted for the pur	poses indicated below:	~··									
☐ For You	r Use	-		mment	☐ As Reque	equested							
☐ Returne	d After Loan	to Us	☐ Please Correct &	Resubmit	☐ Submit () Copies							
	nittal not Requestions Noted	uired	Return () Corre										
Comments:													
Sent via: Copy To:		☐ Fax ☐ Client	☐ Mail ⊠ I	Runner	II for Pick-up	Other:							

If enclosures are not as noted, please notify us at once. Thank you.

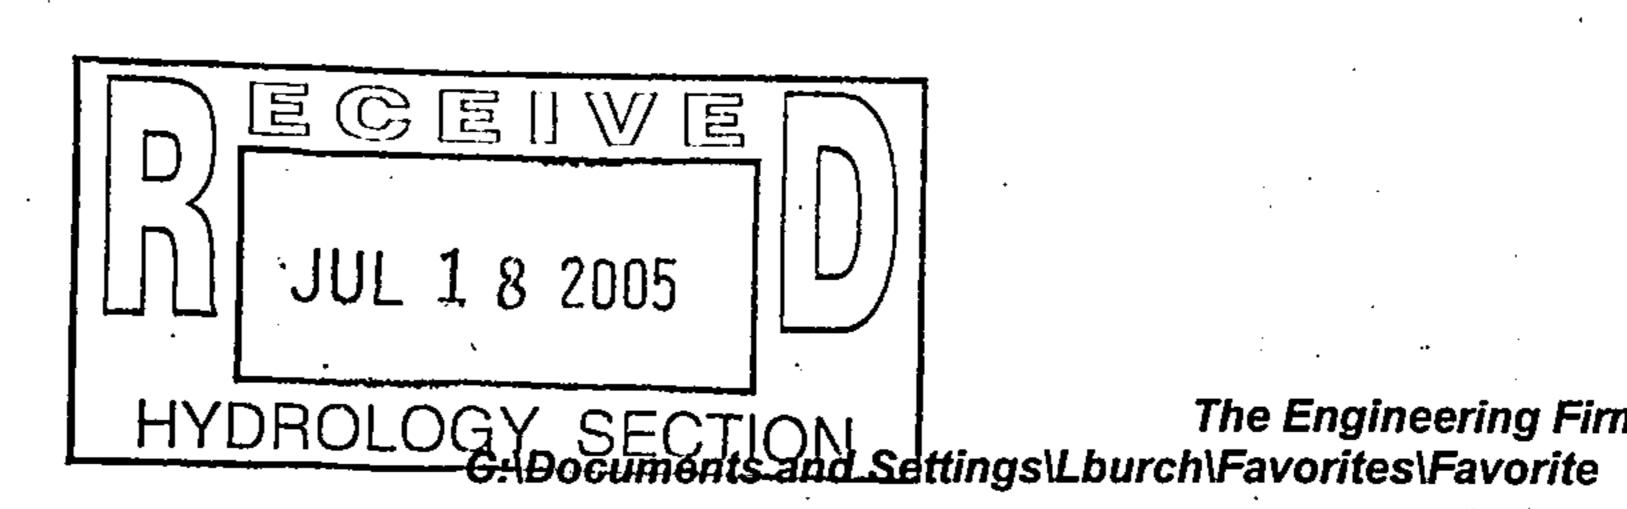

The Engineering Firm of Choice...

Chavez-Grieves Consulting Engineers, Inc. Rev. 1/23/02



P.O. BOX 1293 ALBUQUERQUE, NEW MEXICO 87103

Public Works Department Transportation Development Services Section

January 30, 2002

Mark DePree, Registered Architect DePree & Associates 219 Central Ave. N.E. Albuquerque, NM 87102

Re:

Approval of Temporary Certificate of Occupancy (C.O.) for

Acropolis Parking Structure, [K14 / D074]

220 Copper N.W.

Architect's Stamp Dated 01/30/02

Dear Mr. DePree:

Based on the information provided on your submittal dated Jan. 30, 2002, the above referenced project is approved for a 30-day Temporary C.O.

A Temporary C.O. has been issued allowing the outstanding sidewalk issues to be completed within this time period. When these remaining issues have been fully completed, are in substantial compliance, and a final Certification for Transportation has been resubmitted to the City's Hydrology office for approval, a Permanent C.O. will be issued.

Please make sure barricading is used ensuring that vehicles and pedestrians using this site will be directed away from areas still under construction to guarantee safety.

The Certification package for Final C.O. must include an <u>exact</u> copy of the approved TCL, or signed off D.R.B. Site Plan, which is in each of the two City Permit Plan Sets—the contractor's City field set and the City's plan set in the basement of the Plaza Del Sol building. Package also must include a letter of certification on designer's letterhead- stamped with his seal, signed, and dated. Submit package along with fully completed Drainage Information Sheet to front counter personnel for log in and evaluation by Transportation.

If you have any questions, please call me at 924-3620.

Sincerely,

Mike Zamora, Commercial Plan Checker Development and Building Services

Public Works Department

C:

Engineer Hydrology file Mike Zamora

DRAINAGE INFORMATION SHEET (REV. 11/01/2001)

PROJECT TITLE: ACROPOUS PARKING STRUCTURES.	ZONE MAP/DRG. FILE #: K-14-D-74
DRB #:EPC#:	WORK ORDER#:
	AAONK ONDEN#.
LEGAL DESCRIPTION:CITY ADDRESS: ユュロ Lopper NW	·
ENGINEERING FIRM: CHAVEZ - GRIEVES	CONTACT. DALLA (Almoute
ADDRESS: 56,39 JEFFERSON ST. NE	CONTACT: DAVID GRIEVES PHONE: 344- 4080
CITY, STATE: ABQ, NM	ZIP CODE: 87/09
OWNER: PRINDYA INVESTMENTS, LTP.	
ADDRESS: Y.O. 150x 2044	CONTACT:
. CITY, STATE: 12/1024 Jang Jang 12 101 57/03-2044	PHONE: ZIP CODE:
ARCHITECT: DE PREE + ASSOCIATES	
ADDDECC. O 10	CONTACT: MARK DERREE
CITY, STATE:	PHONE: 246-1800
	ZIP CODE: 87/02
SURVEYOR: SOUTHWEST SURVEYING CO. /NC	CONTACT:
ADDRESS SHO CENTRAL ANT ALLA CITY, STATE: ABO NOT	PHONE:
	ZIP CODE: 87/02
CONTRACTOR: BRIDBURY STAMM GINSTRUCTION	CONTACT: BOB GOZOZOV
ADDRESS: 3701 PASED DER NORTE NE	PHONE: 681-6724
CITY, STATE: ALBUQUIKOUE, NM	ZIP CODE: <u>87/3</u>
CHECK TYPE OF SUBMITTAL: DRAINAGE REPORT DRAINAGE PLAN CONCEPTUAL GRADING & DRAINAGE PLAN GRADING PLAN EROSION CONTROL PLAN ENGINEER'S CERTIFICATION (HYDROLOGY) CLOMR/LOMR TRAFFIC CIRCULATION LAYOUT (TCL) ENGINEERS CERTIFICATION (TCL) ENGINEERS CERTIFICATION (DRB APPR. SITE PLAN) OTHER ARCHITECT'S CERTIFICATION OF	SIA / FINANCIAL GUARANTEE RELEASE PRELIMINARY PLAT APPROVAL S. DEV. PLAN FOR SUB'D. APPROVAL S. DEV. PLAN FOR BLDG. PERMIT APPROVAL SECTOR PLAN APPROVAL FINAL PLAT APPROVAL FOUNDATION PERMIT APPROVAL BUILDING PERMIT APPROVAL CERTIFICATE OF OCCUPANCY (PERM.) CERTIFICATE OF OCCUPANCY (TEMP.) GRADING PERMIT APPROVAL PAVING PERMIT APPROVAL WORK ORDER APPROVAL OTHER (SPECIFY)
WAS A PRE-DESIGN CONFERENCE ATTENDED: YES NO COPY PROVIDED DATE SUBMITTED: JAN- 30, 2002BY:BAL	JAN 3 0 2002 HYDROLOGY SLLJON Hydro, Beirbury Summ 681-6724
Requests for approvals of Site Devolopment Organization	601-61-4
Requests for approvals of Site Development Plans and/or Subdivision The particular nature, location and scope of the proposed development	Plats shall be accompanied by a drainage submittal
The particular nature, location and scope of the proposed development more of the following levels of submittal may be required based on the	nt defines the degree of drainage detail. One or following:

2. Drainage Plans: Required for building permits, grading permits, paving permits and site plans less than five (5)

1. Conceptual Grading and Drainage Plan: Required for approval of Site Development Plans greater than five

DePree & Associates 219 Central Avenue NW Albuquerque, New Mexico 87102 505-246-1800 fax: 505 246-1818

January 29, 2002

Mike Zamora, Transportation Plans Checker City of Albuquerque 600 Second Street NW Albuquerque, NM 87102

924-3620

RE: 30 Day Temp Certificate of Occupancy for 220 Copper NW, Acropolis Parking Structure

Dear Mr. Zamora:

Request a 30 day Temporary Certificate of Occupancy for TRANSPORTATION. The attached Site Plan is annotated in red with the areas that are not completed. The following information is provided to indicate the safety measures for the public.

VEHICLES

Vehicles will be able to park in the Parking Structure. In addition, there will be parking available on both Copper and 3rd Streets after the construction is complete. The contractor, Bradbury Stamm Construction, has the appropriate permits from Public Works to block Copper and 3rd Streets.

PEDESTRIANS

The portions of the brick sidewalk that are not completed are indicated in red on the Site Plan. On both Copper and on 3rd Streets are barricades indicating that the pedestrians are required to cross the street for safety. The contractor has the appropriate permits to block the sidewalks. As the brick sidewalks are completed, they will be opened to the public.

SEAL

If you have any questions, call me at 246-1800, or cell at 975-5490.

Sincerely,

Mark Depree, Architect



P.O. BOX 1293 ALBUQUERQUE, NEW MEXICO 87103

January 2, 2002

2053831

Bradbury

Timothy W. Turner, P.E.
Mr. James Kelley
Chavez-Grieves Consulting Engineers, Inc.
5639 Jefferson NE
Albuquerque, NM 87109

Re: Acropolis Parking Structure (SE Corner of Copper and Third) Grading & Drainage Plan, Engineer's stamp dated 12-20-01 (K14/D74)

Dear Mr. Turner,

This plan was originally approved by the Hydrology Division on March 30,2000. Since then, you changed a portion of the design and re-submitted the plan.

Based on the information provided in your re-submittal dated December 20, 2001, the above referenced plan is approved for Building Permit and SO-19. Please attach a copy of this approved plan to the construction sets before sign-off by Hydrology.

Before release of the Certificate of Occupancy, an Engineer's Certification of the grading and drainage plan per the DPM checklist will be required.

If you have any questions, please call me at 924-3988.

Sincerely,


Nancy Musinski, P.E.

Hydrology/Utility Development

City of Albuquerque Public Works

cc: Matt Cline, Storm Drainage Inspector (with plan)
Pam Lujan, Excavation Permits (letter only)

file

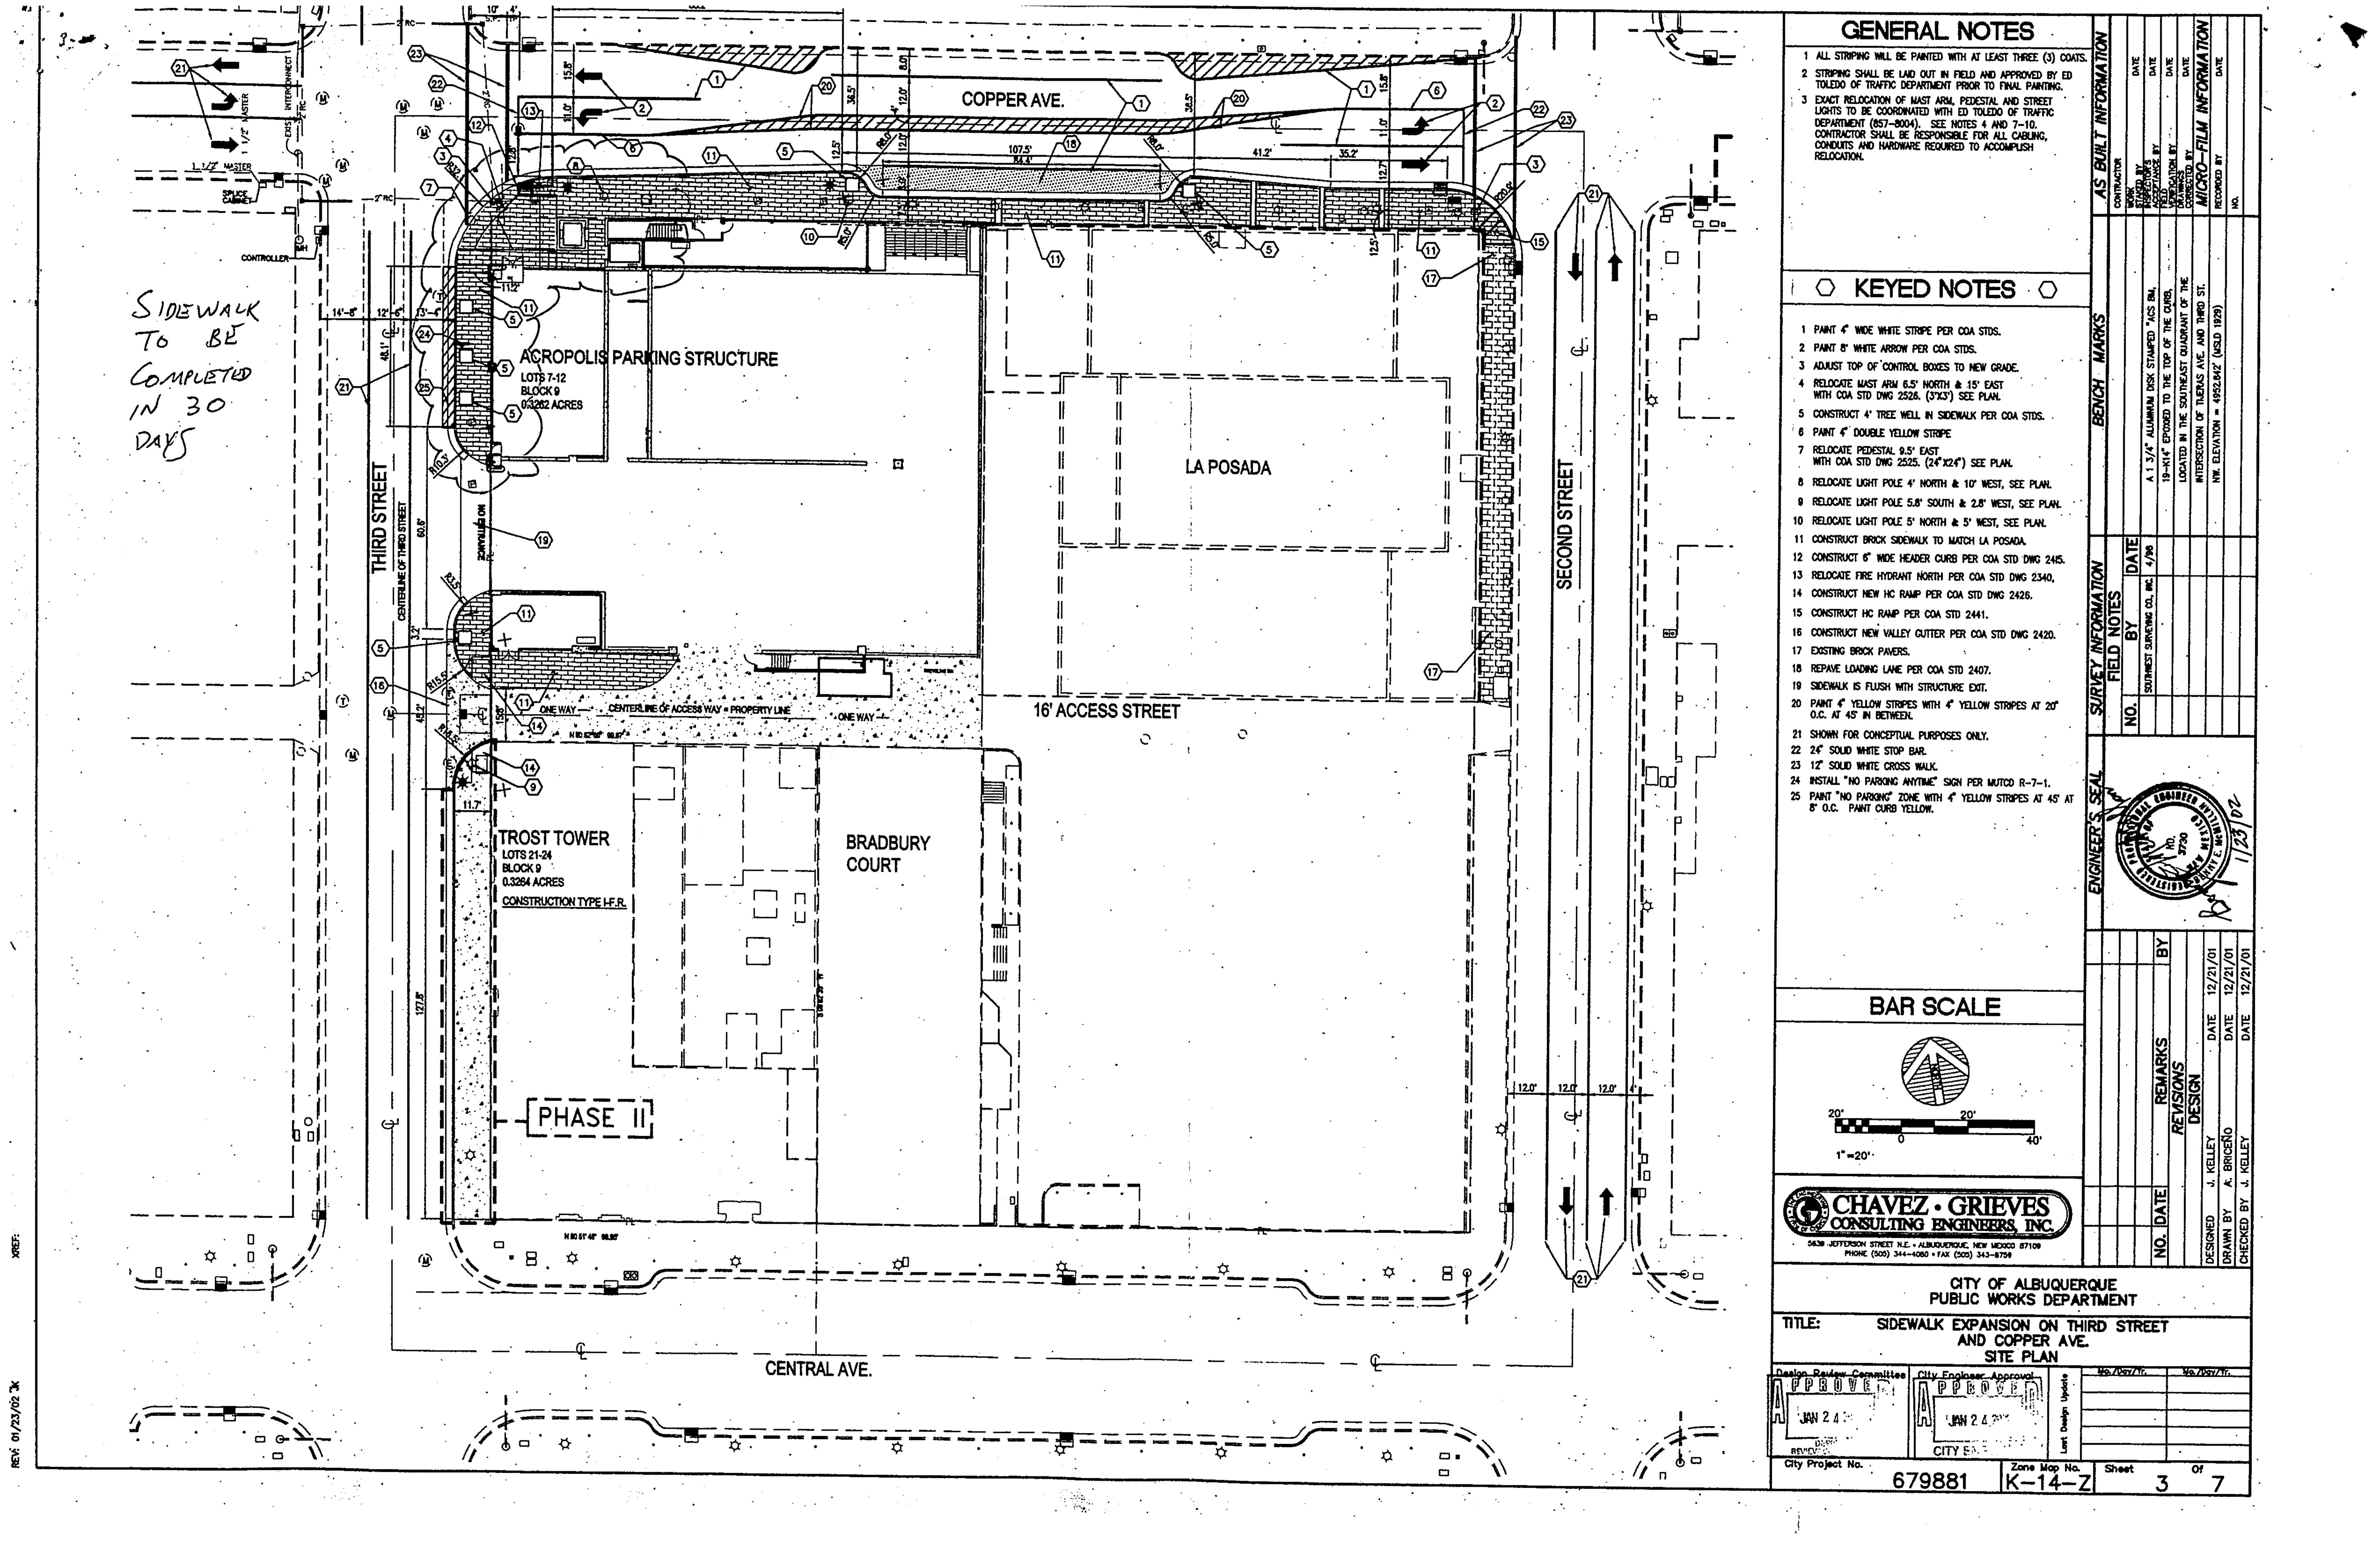



P.O. BOX 1293 ALBUQUERQUE, NEW MEXICO 87103

January 2, 2002

205383

1-24-02

Bradbury

Timothy W. Turner, P.E.
Mr. James Kelley
Chavez-Grieves Consulting Engineers, Inc.
5639 Jefferson NE
Albuquerque, NM 87109

Re: Acropolis Parking Structure (SE Corner of Copper and Third) Grading & Drainage Plan, Engineer's stamp dated 12-20-01 (K14/D74)

Dear Mr. Turner,

This plan was originally approved by the Hydrology Division on March 30,2000. Since then, you changed a portion of the design and re-submitted the plan.

Based on the information provided in your re-submittal dated December 20, 2001, the above referenced plan is approved for Building Permit and SO-19. Please attach a copy of this approved plan to the construction sets before sign-off by Hydrology.

Before release of the Certificate of Occupancy, an Engineer's Certification of the grading and drainage plan per the DPM checklist will be required.

If you have any questions, please call me at 924-3988.

Sincerely,

Nancy Musinski, P.E.

Hydrology/Utility Development

City of Albuquerque Public Works

cc:

Matt Cline, Storm Drainage Inspector (with plan)

Pam Lujan, Excavation Permits (letter only)

file


PRAINAGE INFORMATION (REV. 11/01/2001)

	01)
7-14	
700	

ECT TITLE: ACROPCUS PAZKINIO STRUCTURE ZONE MAP/II DESCRIPTION: 4075 7-12 BLOCKG 1111 TO.
DRESS:
ENGINEERING FIRM: CHAVER - GRIEWES ADDRESS: 5639 VEFFERSON ST NE PHONE: 344-4080 CITY, STATE: ALBUQUERQUE, NM CONTACT: SameS Keller PHONE: 344-4080 ZIP CODE: \$71.09
ADDRESS: CITY, STATE: ABCUITTOT
ADDRESS: CITY, STATE: ZIP CODE:
ADDRESS: CITY, STATE: CONTACT: PHONE: ZIP CODE:
YPE OF SUBMITTAL: RAINAGE REPORT RAINAGE PLAN ONCEPTUAL GRADING & DRAINAGE PLAN RADING PLAN S. DEV. PLAN RADING PLAN S. DEV. PLAN CHECK TYPE OF A PRELIMINA S. DEV. PLAN CHECK TYPE OF A CHECK TYPE OF A RAINAGE PLAN CHECK TYPE OF
ROSION CONTROL PLAN NGINEER'S CERTIFICATION (HYDROLOGY) LOMR/LOMR RAFFIC CIRCULATION LAYOUT (TCL) NGINEERS CERTIFICATION (TCL)
RS CERTIFICATION (DRB APPR. SITE PLAN) ———————————————————————————————————
GY 20
DATE SUBMITTED: 13/20/61 BY: Quine Helley

t Plans and/or Subdivision Plats shall be accompanied by a drainage submittal. the proposed development defines the degree of drainage detail. One or be required based on the following:

age Plan: Required for approval of Site Development Plans greater than five ilding permits, grading permits, paving permits and site plans less than five (5) ubdivisions containing more than ten (10) lots or constituting five (5) acres or

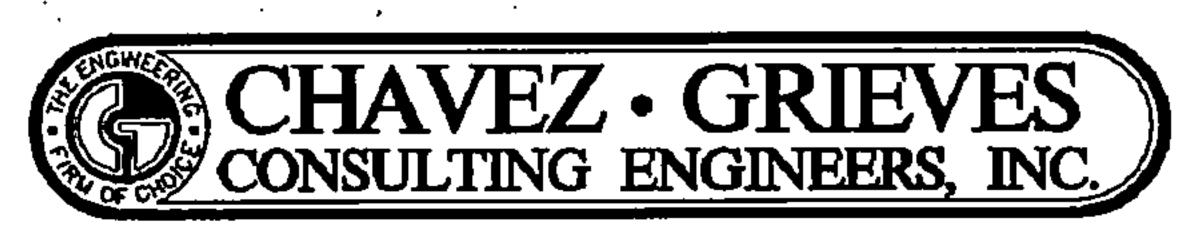

5639 Jefferson NE, Albuquerque, NM 87109 Phone (505) 344-4080 Fax (505) 343-8759

LETTER OF TRANSMITTAL

DATE:	01/02/0	2		PROJECT:	ACROPOLIS PARKING STRUCTURE						
TO:	NANC	Y MUSINSKI		PROJECT NO.:	P45-100-99						
	ADDRESS / BY DEPARTM SOL			SENT BY:	James Kelley						
We are sen	ding you the	following items	s ⊠ attached: □ un	der separate cove	r:						
☐ Shop D	rawings	⊠ Pla	ns	☐ Specification	S Other:						
☐ Change	Order	☐ Pri	nts	☐ Diskette	1.						
☐ Copy of	Letter	☐ Re	oort	☐ Calculations	2.						
☐ Sample	S				3.						
COPIES:	DATE:	SUBMITTAL NO.	DESCRIPTION:								
1			Hydrology submittal (s	(second set)							
				<u></u>							
These item	s are transmi	itted for the pu	rposes indicated below:								
	r Use			mment							
☐ Returne	d After Loan	to Us	☐ Please Correct 8	k Resubmit	☐ Submit () Copies						
	nittal not Req ions Noted	uired	Return () Corr for Distribution	ected Prints	Other: 1. 2.						
Comments											
Sent via: Copy To:	☐ Fax☐ Clie	nt 🗍 O	ail ⊠ Runner wner □ Contract	ease notify us at c	国门区国						

Vic, attached is the checklist for closing-out turnkey projects. Use this checklist to certify the Acropolis Parking structure project No. 679881. Given that this project was expedited we used notes to address the striping requirements and signal work in lieu of our standard designs. I am including a copy of that sheet (Sheet 3 of 7) for your information with the notes highlighted in yellow, otherwise, the certification of this project should be routine. Upon receipt of a "Letter of Completion" from Peter Chang, I will authorize the release of the permanent CO. If you need any more information, let me know and I will see what I can do.

FROM: FRED DE POLIS

SUNSELL: DOD

SUNSELL:



FAX TRANSMISION

PUBLIC WORKS, CONSTRUCTION


Albuquerque, New Mexico 768-2530 Fax: 768-2502

To: Fred a vire	From: Reten Calling
Fau 505 - 924 - 3864	Pages:
	Pate: 1-30-0
Roi 34 (2000) 67988)	CC:
Urgent For Review Please Co	mment 🗆 Piease Reply 🗀 Piease Recycle
Messager	
Me Consultant needs to	certify the police and
listed on the Choch is	certify the notices everythings
•	
• Comments: If you did not receive all pages, ple	Pase call 768-2530. Thank which ad have a pice day

7682502

TURNKEY WORK ORDER CHECKLIST

DATE:	WORK DER NO.
ATTACHED DOCU	
	CERTIFICATE OF SUBSTANTIAL COMPLINICE
	SUBMITTALS
	CUT SHEETS
	DESCRIPTION OF PROJECT
	CONTRACTOR'S INVOICE
	CONTRACTOR'S CORRESPONDENCE
	POTABILITY TESTS
	HYDROSTATIC TESTS
	TEST REPORTS
	BACKFILL TESTS ASPHALT TESTS CONCRETE TESTS
	"AS-BUILTS"
	VALVE CARDS & FIRE HYDRANT CARDS
	SAS MANDREL/AIR TESTS RESULTS
	INFRASTRUCTURE LIST
	PAY REDUCTION FOR NON COMPLYING ASSE ALT AND CONCRETE
	CENTERLINE MONUMENTATION
HECK APPLICABL	E ITEMS)
EMARKS:	
SPECTOR:	DATE:
IECKED BY:	DATE:

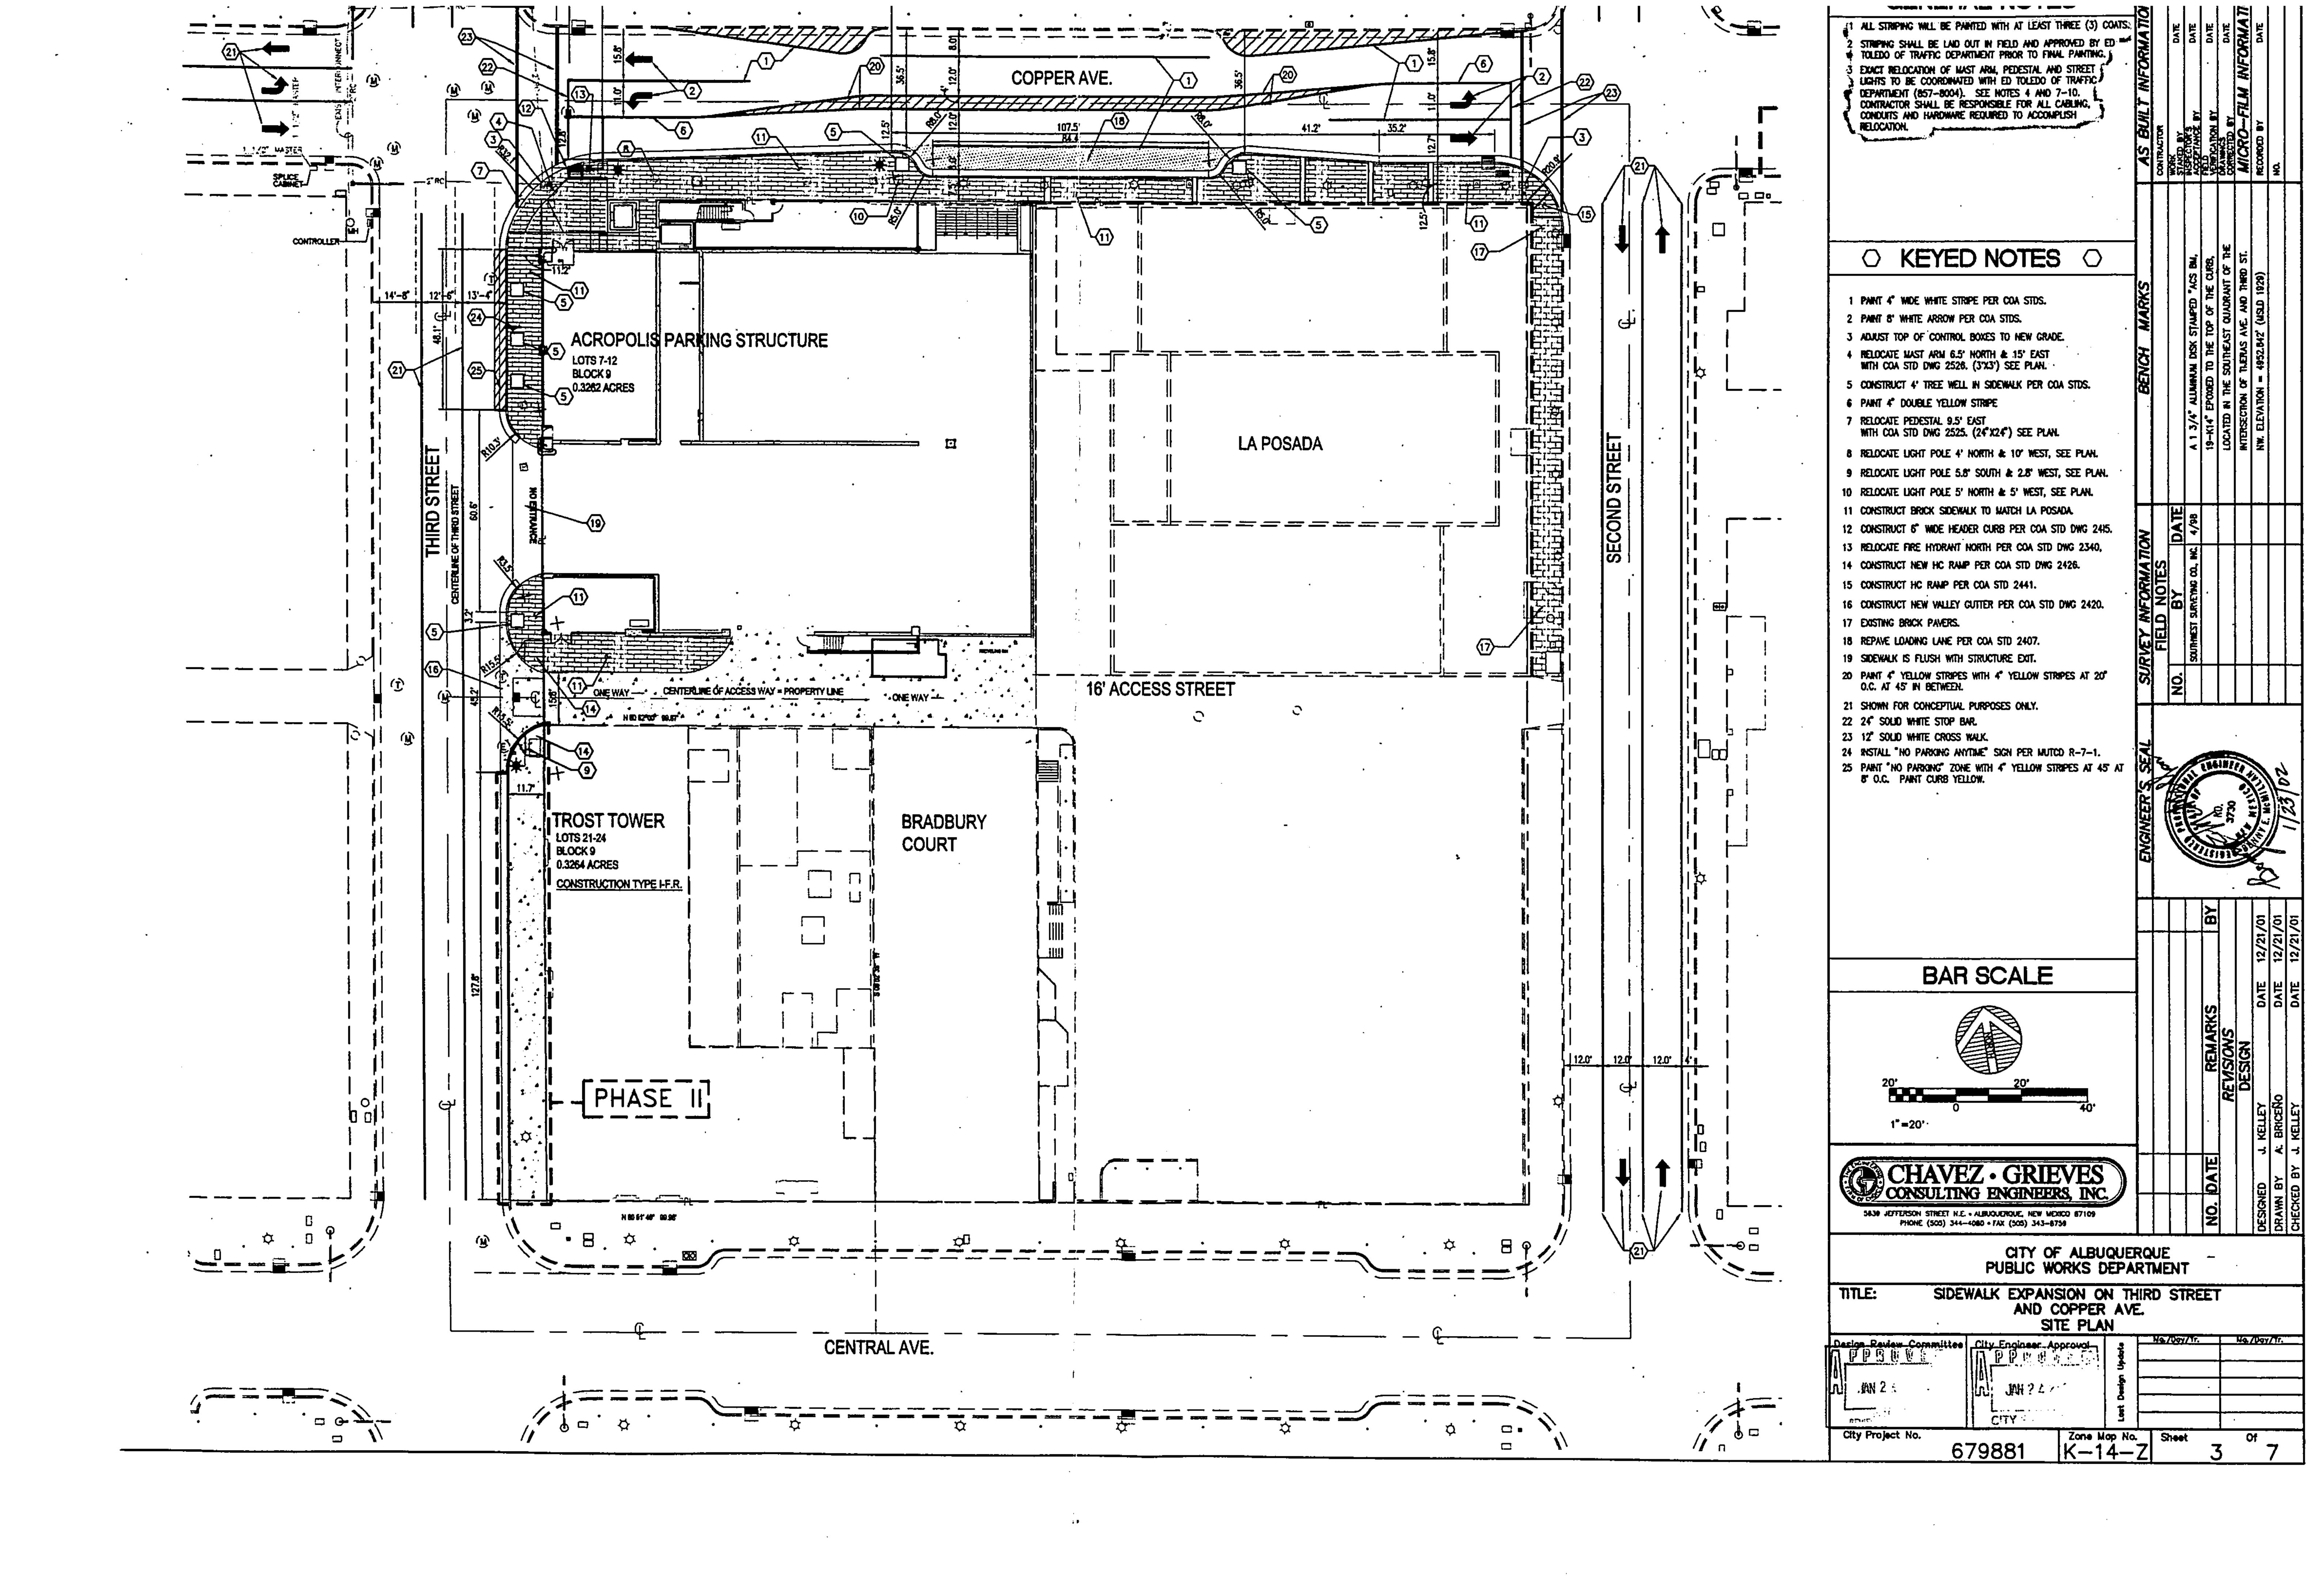



To:	Mark DePree	From:	Arlene V. Por	tillo 505-924-3982
			Fax # 505-92	4-3864
Fax:	1-415-276-8994	Pages	Sent: (including this pa	ge) 5
Phone	:	Date:	February 3, 2	005
		Time:	3:30 P.M.	
□ Urg	ent 🗆 For Review	☐ Please Comment	☐ Please Reply	□ Piease Recycle
Comm	ents:			•
- Jh	e 1st page e 2nd, 3rd or the	is requirement 44th pages 20-Hydro. (to for T are required. Note: P4	ce-co rements Note the ded repurements



P.O. BOX 1293 ALBUQUERQUE, NEW MEXICO 87103

Public Works Department Transportation Development Services Section

January 30, 2002

Mark DePree, Registered Architect DePree & Associates 219 Central Ave. N.E. Albuquerque, NM 87102

Re:

Approval of Temporary Certificate of Occupancy (C.O.) for

Acropolis Parking Structure, [K14 / D074]

220 Copper N.W.

Architect's Stamp Dated 01/30/02

Dear Mr. DePree:

Based on the information provided on your submittal dated Jan. 30, 2002, the above referenced project is approved for a 30-day Temporary C.O.

A Temporary C.O. has been issued allowing the outstanding sidewalk issues to be completed within this time period. When these remaining issues have been fully completed, are in substantial compliance, and a final Certification for Transportation has been resubmitted to the City's Hydrology office for approval, a Permanent C.O. will be issued.

Please make sure barricading is used ensuring that vehicles and pedestrians using this site will be directed away from areas still under construction to guarantee safety.

The Certification package for Final C.O. must include an <u>exact</u> copy of the approved TCL, or signed off D.R.B. Site Plan, which is in each of the two City Permit Plan Sets—the contractor's City field set and the City's plan set in the basement of the Plaza Del Sol building. Package also must include a letter of certification on designer's letterhead- stamped with his seal, signed, and dated. Submit package along with fully completed Drainage Information Sheet to front counter personnel for log in and evaluation by Transportation.

If you have any questions, please call me at 924-3620.

Sincerely,

Mike Zamora, Commercial Plan Checker Development and Building Services

Public Works Department

c: Engineer Hydrology file Mike Zamora Vic, attached is the checklist for closing-out turnkey projects. Use this checklist to certify the Acropolis Parking structure project No. 679881. Given that this project was expedited we used notes to address the striping requirements and signal work in lieu of our standard designs. I am including a copy of that sheet (Sheet 3 of 7) for your information with the notes highlighted in yellow, otherwise, the certification of this project should be routine. Upon receipt of a "Letter of Completion" from Peter Chang, I will authorize the release of the permanent CO. If you need any more information, let me know and I will see what I can do.

FROM: FRED DE DON'S Substect: Deropolis




FAX TRANSMISION

PUBLIC WORKS, CONSTRUCTION

Albuquerque, New Mexico 768-2530 Fax: 768-2502

To: Fred a wire	Total Carried	
Fam 505 - 924 - 3864 Pages:		
Phone 505-914-3900 Peter 1.	- 36 - 0	
Res 34 (2000) 67988) cc:		
Urgent For Review Please Comment	Please Recycle	
The consultant needs to certain	the one retand	
The Consultant needs to certify submit a close out package 14 listed on the a check list.	hat includes overything	

Commendes If you did not receive all pages, please call 768-2530. Thank you and have a nice day

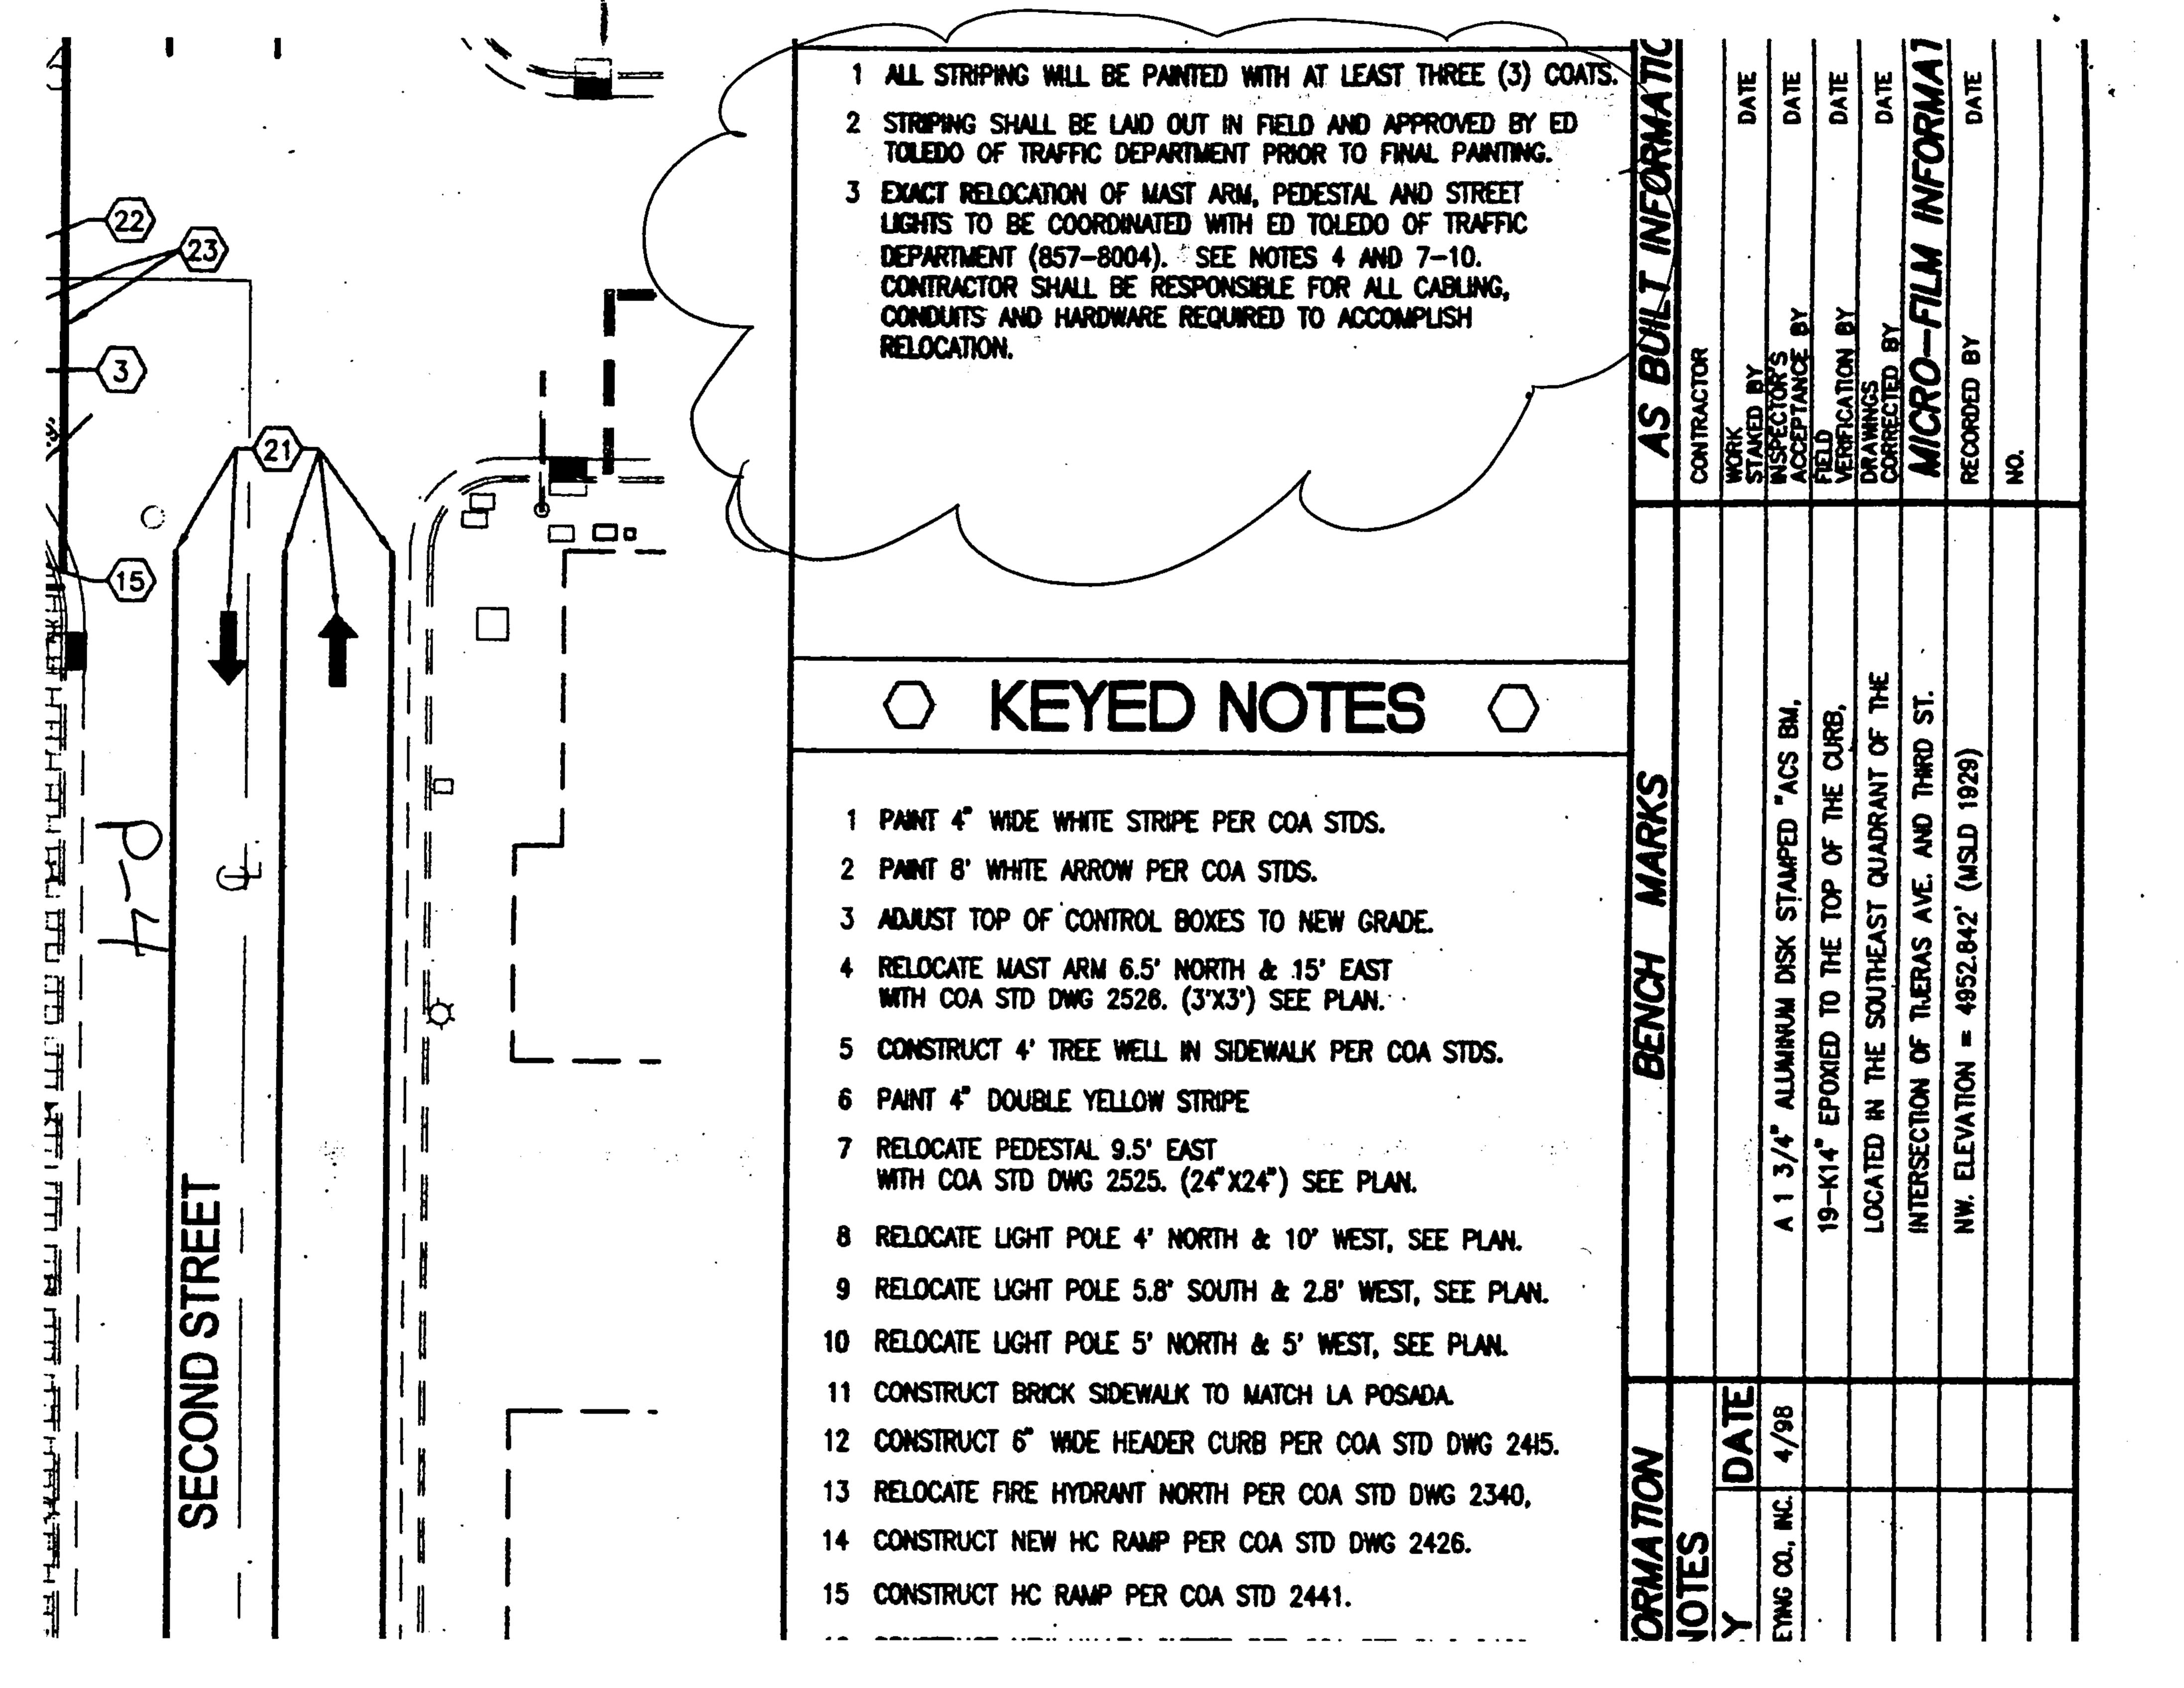



March 30, 2000

Victor Chavez, P.E. Mr. James Kelley Chavez Grieves Consulting Engineers, Inc. 5639 Jefferson St., NE Albuquerque, NM 87109

RE: GRADING AND DRAINAGE PLAN FOR ACROPOLIS PARKING STRUCTURE (K14/D074) SUBMITTED FOR BUILDING PERMIT APPROVAL and SO 19

Dear Mr. Chavez,

Based upon the information provided in your March 29, 2000, submittal, the project, referred to above, is approved for Building Permit. Please attach a copy of this approved plan to the construction sets prior to sign-off by Hydrology.

A separate permit is required for construction within the city right-of-way. A copy of this approval letter must be on hand when applying for the excavation permit.

Prior to release of the Certificate of Occupancy, an Engineer Certification, per the DPM checklist, will be required.

If you have any questions, please call me at 924-3988.

Sincerely,

Stuart Reeder, P.E. Hydrology Division

xc: Pam Lujan, Permits
Whitney Reierson

File

PUBLIC WORKS DEPARTMENT

March 30, 2000

INTEROFFICE CORRESPONDENCE

HYDROLOGY DIVISION

TO:

Glenn C. Jurgensen, Storm Drain Maintenance Division

FROM:

Stuart Reeder, PE, Hydrology Div., PWD Sheart Reeder

SUBJECT:

ACROPOLIS PARKING STRUCTURE (K14/D074)

Transmitted herewith is a copy of the approved drainage plan for the referenced project incorporating the SO 19 design. This plan is being submitted to you for permitting and inspection.

Please provide this section with a signed-off copy per the signature block upon construction and acceptance by your office.

As you are aware, the signed off SO 19 is required by this office for Certificate of Occupancy release; therefore your expeditious processing of this plan will be greatly appreciated and will avoid any unnecessary delay in the release of Certificate of Occupancy.

If you have any question, please call me at 924-3988.

w/attachment

xc:

file

DRAINAGE INFORMATION

	BY: James Kelley	DATE SUBMITTED: March 29, 2000			COPY PROVIDED		l YES	PRE-DESIGN MEETING:	OTHER	ENGINEER'S CERTIFICATION	EROSION CONTROL PLAN	GRADING PLAN	CONCEPTUAL GRADING & DRAINAGE PLAN	X_ DRAINAGE PLAN	DRAINAGE REPORT	TYPE OF SUBMITTAL:	ADDRESS:	CONTRACTOR:	ADDRESS:	SURVEYOR:	ADDRESS:	ARCHITECT:	ADDRESS:	OWNER:	ADDRESS: <u>5639 Jefferson NE</u>	ENGINEERING FIRM: Chavez-Grieves	ADDRESS:	DFSCRIPTION: 10TS 7-12 BIOCK 9	DRR#. FROJECT TITLE: ACKOPOLIO PARKING VIKOCIOKI
周岩	- DECENED		OTHER	DRAINAGE REQUIREMENTS	S.A.D. DRAINAGE REPORT	PAVING PERMIT APPROVAL	GRADING PERMIT APPROVAL	CERTIFICATE OF OCCUPANCY APPROVAL	UNDATION PERMI	FINAL PLAT APPROVAL	SECTOR PLAN APPROVAL	S. DEV. PLAN FOR BLDG. PRMT. APPROVAL	S. DEV. PLAN FOR SUB'D. APPROVAL	PRELIMINARY PLAT APPROVAL	SKETCH PLAT APPROVAL	CHECK TYPE OF APPROVAL SOUGHT:	PHONE:	CONTACT:	PHONE:	CONTACT:	PHONE:	CONTACT:	PHONE:	CONTACT:	0	CONTACT: James Kelley		JY'S ORT	WORK ORDER #. FILE #: N-14/P/4

PUBLIC WORKS DEPARTMENT

March 14, 2000

INTEROFFICE CORRESPONDENCE

HYDROLOGY DIVISION

TO:

Desiderio Salas, Street Maintenance Division

FROM:

Stuart Reeder, PE, Hydrology Div., PWD Sticart Reeder, PE, Hydrology Div., PWD

SUBJECT:

ACROPOLIS PARKING STRUCTURE (K-14/D074)

Transmitted herewith is a copy of the approved drainage plan for the referenced project incorporating the SO 19 design. This plan is being submitted to you for permitting and inspection.

Please provide this section with a signed-off copy per the signature block upon construction and acceptance by your office.

As you are aware, the signed off SO 19 is required by this office for Certificate of Occupancy release; therefore your expeditious processing of this plan will be greatly appreciated and will avoid any unnecessary delay in the release of Certificate of Occupancy.

If you have any question, please call me at 924-3988.

w/attachment

1 30%

file



5639 JEFFERSON STREET NE • SUITE 1 • ALBUQUERQUE, NEW MEXICO 87109 • PHONE (505) 344-4080 • FAX (505) 343-8759

March 23, 2000

Mr. Stuart Reeder, P.E.
Hydrology Division
City of Albuquerque - Public Works Department
P.O. Box 1293
Albuquerque, New Mexico 87103

RE: RESPONSE TO COMMENTS DATED FEBRUARY 7, 2000

ACROPOLIS PARKING STRUCTURE ALBUQUERQUE, NEW MEXICO

Dear Mr. Reeder:

Your comments have been addressed as follows:

- 1. The building drains to the north and is routed to the back of the existing catch basin on Copper Ave. at 3rd Street. The sidewalk culvert has been removed.
- 2. The only utility in 3rd Street is the 66" Storm Drain, which is now shown on the revised plan. Water and Sanitary Sewer do not run in 3rd Street.
- 3. The S.O.19 has been included on the revised plan.


If you have any questions or further comments, please contact me at 344-4080.

Sincerely,

CHAVEZ-GRIEVES CONSULTING ENGINEERS, INC.

James D. Kelley

xc: Project File

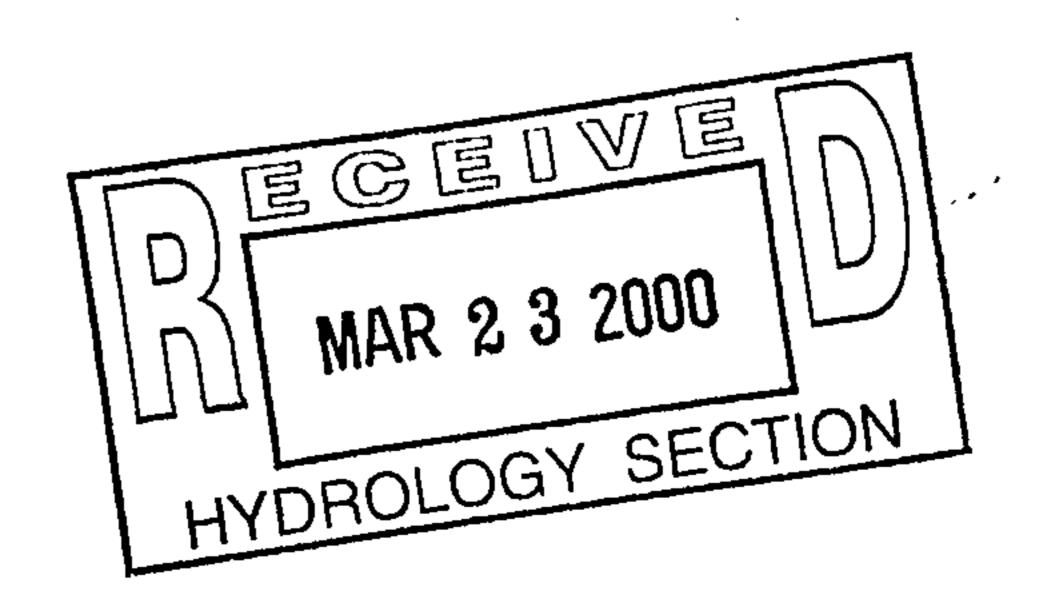



P.O. BOX 1293 ALBUQUERQUE, NEW MEXICO 87103

February 7, 2000

Victor Chavez, P.E. Mr. James Kelley Chavez-Grieves Consulting Engineers, Inc. 5639 Jefferson NE Albuquerque, NM 87109

RE: Acropolis Parking Structure(K-14/D074)

Dear Mr. Chavez,

I have reviewed your submittal for the project referred to above and offer the following comments:

- 1. Please show how the building drains are oriented. It appears that all of the water draining off of the roof comes down one drain to the gutter of Copper Avenue, on the north side of the project, via the proposed sidewalk culvert. Is this correct? Our understanding is that all of the drainage is to be routed to the back of a catch basin thus eliminating any street flows from building run-off.
- 2. Please show all utilities in Third Street: storm drain, sanitary sewer and water.
- 3. A separate permit, an S.O. 19, is required for the catch basin relocation and connection(s) to the back of the new catch basin(s). To meet this requirement, a DPM standard signature block must be placed on the grading and drainage plan for approval by the Hydrology Review Engineer and approval by the Storm Drain Maintenance Supervisor. Please furnish us with two (2) copies of the corrected plan so that we can forward one to the Supervisor.

Prior to release of the Certificate of Occupancy, an Engineer Certification, per the DPM checklist, will be required.

If you have any questions, please call me at 924-3988.

Sincerely,

Stuart Reeder, P.E. Hydrology Division

xc: File



P.O. BOX 1293 ALBUQUERQUE, NEW MEXICO 87103

February 7, 2000

Victor Chavez, P.E.
Mr. James Kelley
Chavez-Grieves Consulting Engineers, Inc.
5639 Jefferson NE
Albuquerque, NM 87109

RE: Acropolis Parking Structure (K-14/D074)

Dear Mr. Chavez,

I have reviewed your submittal for the project referred to above and offer the following comments:

- 1. Please show how the building drains are oriented. It appears that all of the water draining off of the roof comes down one drain to the gutter of Copper Avenue, on the north side of the project, via the proposed sidewalk culvert. Is this correct? Our understanding is that all of the drainage is to be routed to the back of a catch basin thus eliminating any street flows from building run-off.
 - 2. Please show all utilities in Third Street: storm drain, sanitary sewer and water.
 - 3. A separate permit, an S.O. 19, is required for the catch basin relocation and connection(s) to the back of the new catch basin(s). To meet this requirement, a DPM standard signature block must be placed on the grading and drainage plan for approval by the Hydrology Review Engineer and approval by the Storm Drain Maintenance Supervisor. Please furnish us with two (2) copies of the corrected plan so that we can forward one to the Supervisor.

Prior to release of the Certificate of Occupancy, an Engineer Certification, per the DPM checklist, will be required.

If you have any questions, please call me at 924-3988.

Sincerely,

Stuart Reeder, P.E. Hydrology Division

xc: File

DRAINAGE INFORMATION

ECT TITLE: ACROPOLIS PARKING STRUCTU	RE ZONE ATLAS/DRNG. FILE #: K-14/DO74
DRB#: EPC #:	WORK ORDER #:
LEGAL DESCRIPTION: LOTS 7-12, BLOCK 9 N	IM TOWN COMPANY'S ORIGINAL TOWNSITE
CITY ADDRESS:	
ENGINEERING FIRM: Chavez-Grieves	CONTACT: James Kelley
ADDRESS: <u>5639</u> Jefferson NE	PHONE: 344-4080
OWNER:	CONTACT:
ADDRESS:	PHONE:
ARCHITECT:	CONTACT:
ADDRESS:	PHONE:
SURVEYOR:	CONTACT:
ADDRESS:	PHONE:
CONTRACTOR:	CONTACT:
ADDRESS:	PHONE:
TYPE OF SUBMITTAL:	CHECK TYPE OF APPROVAL SOUGHT:
DRAINAGE REPORT	SKETCH PLAT APPROVAL
X DRAINAGE PLAN	PRELIMINARY PLAT APPROVAL
CONCEPTUAL GRADING & DRAINAGE PLAN	S. DEV. PLAN FOR SUB'D. APPROVAL
GRADING PLAN	S. DEV. PLAN FOR BLDG. PRMT. APPROVAL
EROSION CONTROL PLAN	SECTOR PLAN APPROVAL
ENGINEER'S CERTIFICATION	FINAL PLAT APPROVAL
OTHER	_ FOUNDATION PERMI
PRE-DESIGN MEETING:	X_ BUILDING PERMIT APPROVALX_ BUILDING PERMIT APPROVAL
_ YES	GRADING PERMIT APPROVAL
★	PAVING PERMIT APPROVAL
COPY PROVIDED	S.A.D. DRAINAGE REPORT
	DRAINAGE REQUIREMENTS
	OTHER
DATE SUBMITTED: JANUARY 11, 2000	
BY: James Kelley	
	JAN 1 1 200(
	HYDROLOGY SECTION