

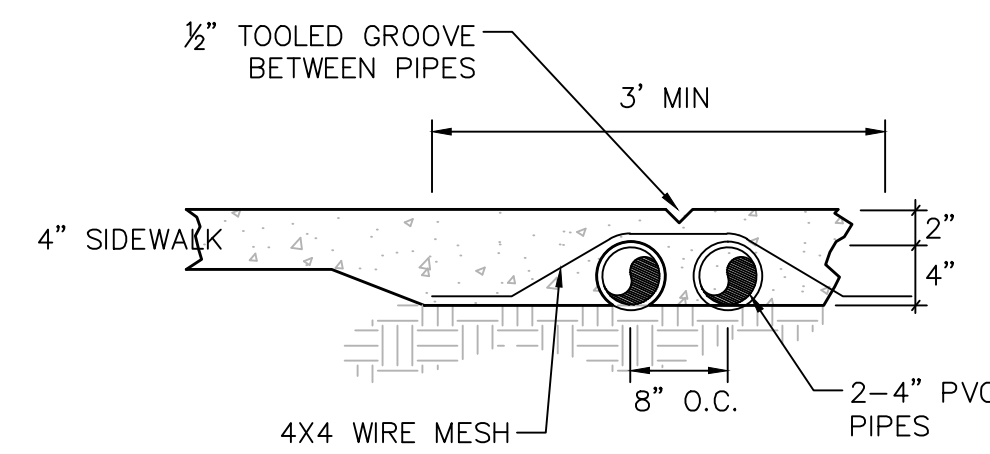
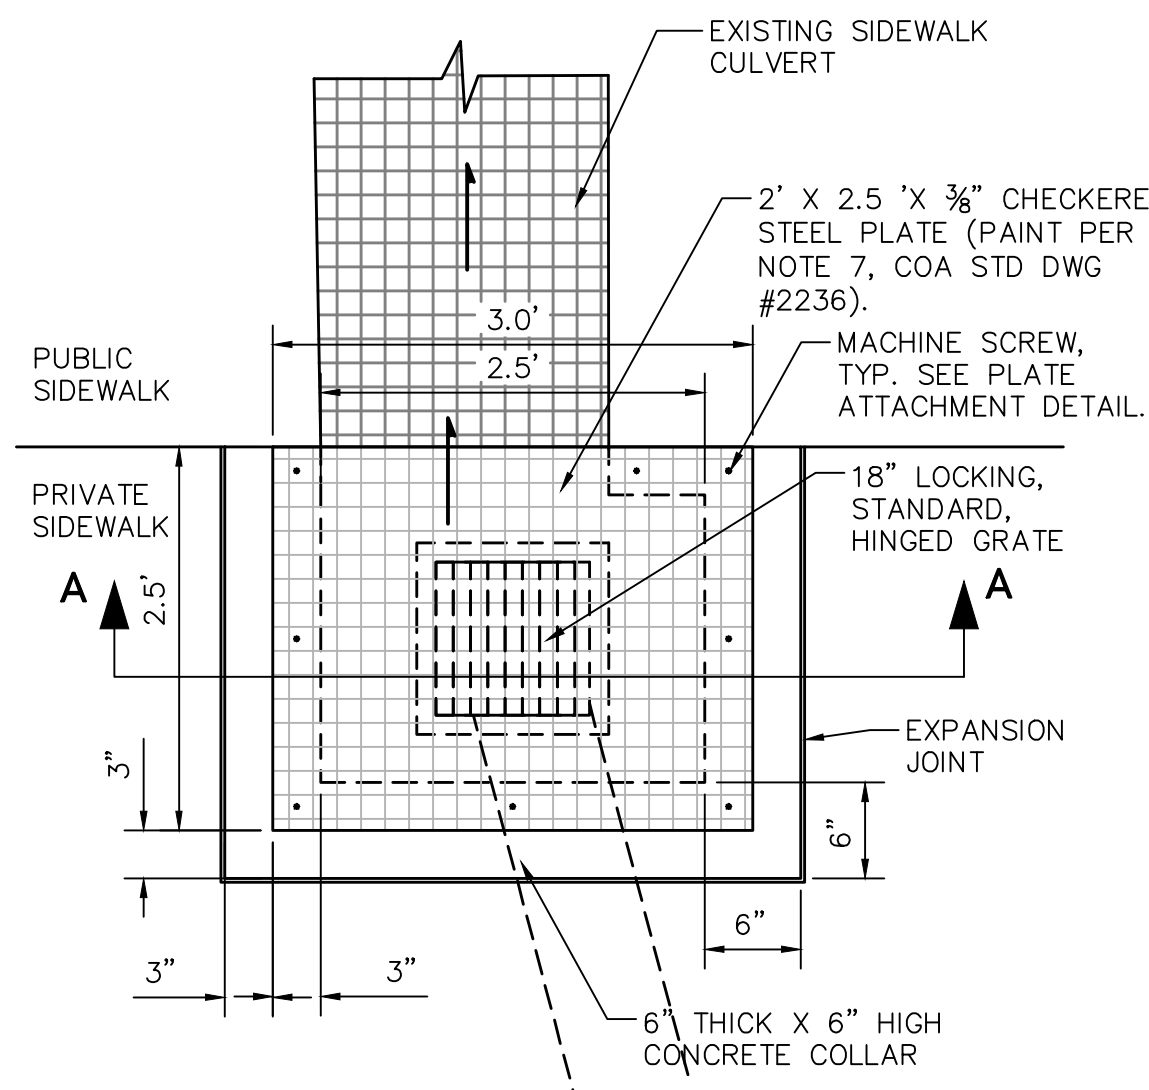
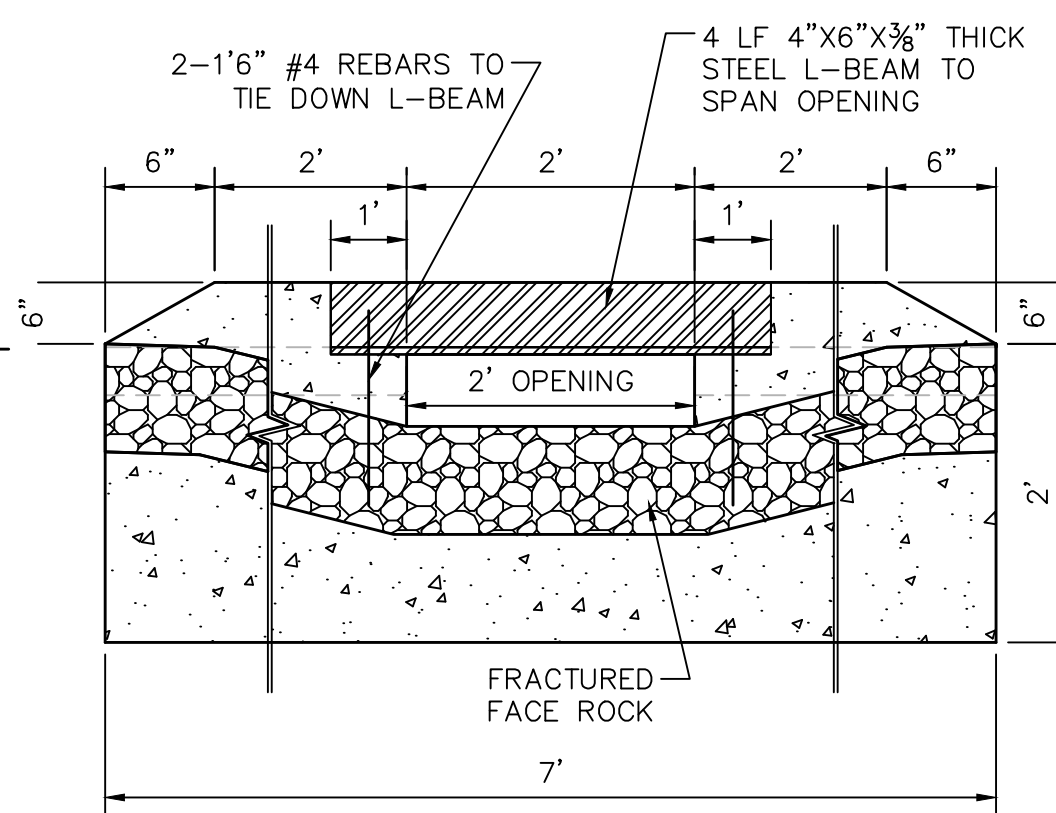
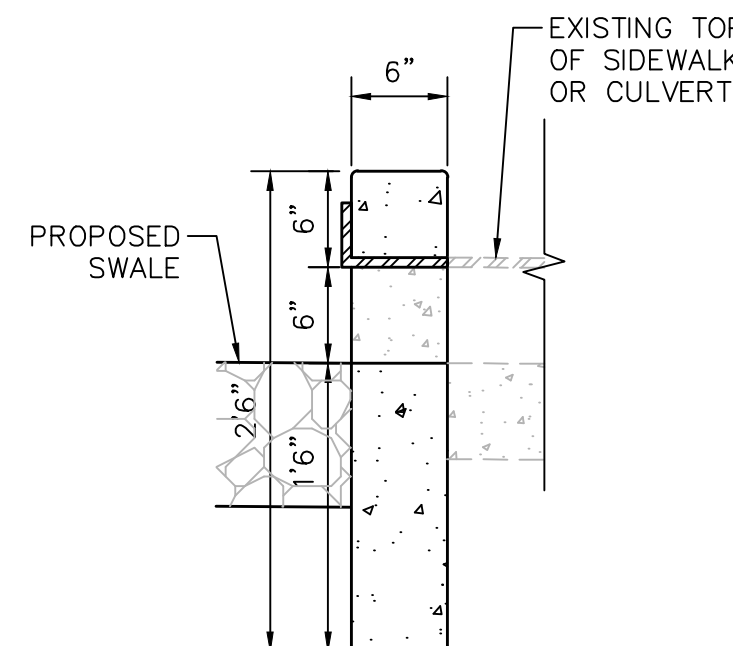


1. EDGES NOT SPECIFICALLY DIMENSIONED SHALL BE EDGED WITH A 3/8" EDGING TOOL.
2. CONSTRUCTION CONTROL JOINTS AT 6' O.C. MAX.
3. 1/2" EXPANSION JOINTS 48' O.C., CURB RETURNS AND EACH SIDE OF DRIVES. SEAL WITH \_\_\_\_\_

- VARY ANGULAR FACE ROCK SIZE BETWEEN 4" AND 8" DIA. (AVG.=6")
- PLACE GEOTEX 501 NON-WOVEN GEOTEXTILE (O.E.) BENEATH ALL EROSION PROTECTION

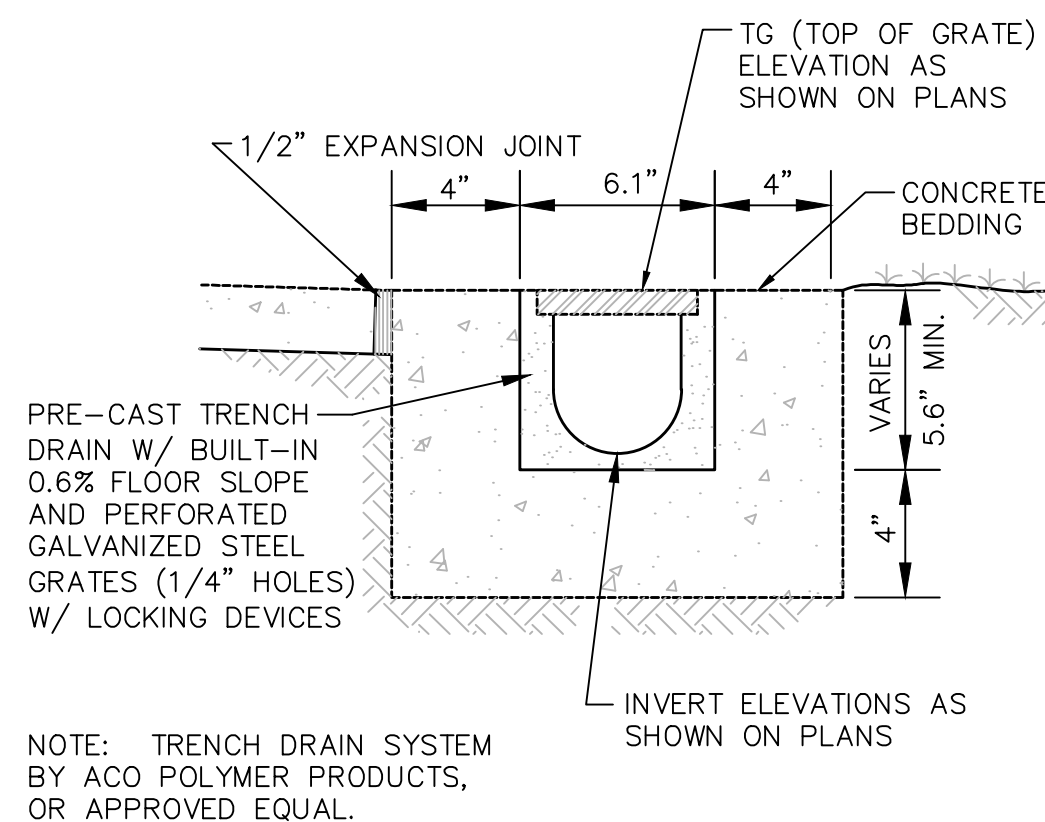

1. OPENING MUST BE IN LINE WITH SIDEWALK CULVERT OPENING TO ALLOW WATER TO PASS SMOOTHLY THROUGH.
2. EDGES NOT SPECIFICALLY DIMENSIONED SHALL BE EDGED WITH A 3/8" EDGING TOOL.
3. REQUIRES FULL FORM ON ALL FACES.
4. CONSTRUCTION CONTROL JOINTS AT 6' O.C. MAX.
5. 1/2" EXPANSION JOINTS 24' O.C.
6. CONCRETE SHALL BE 4,000 PSI COMPRESSIVE STRENGTH AT 28 DAYS.

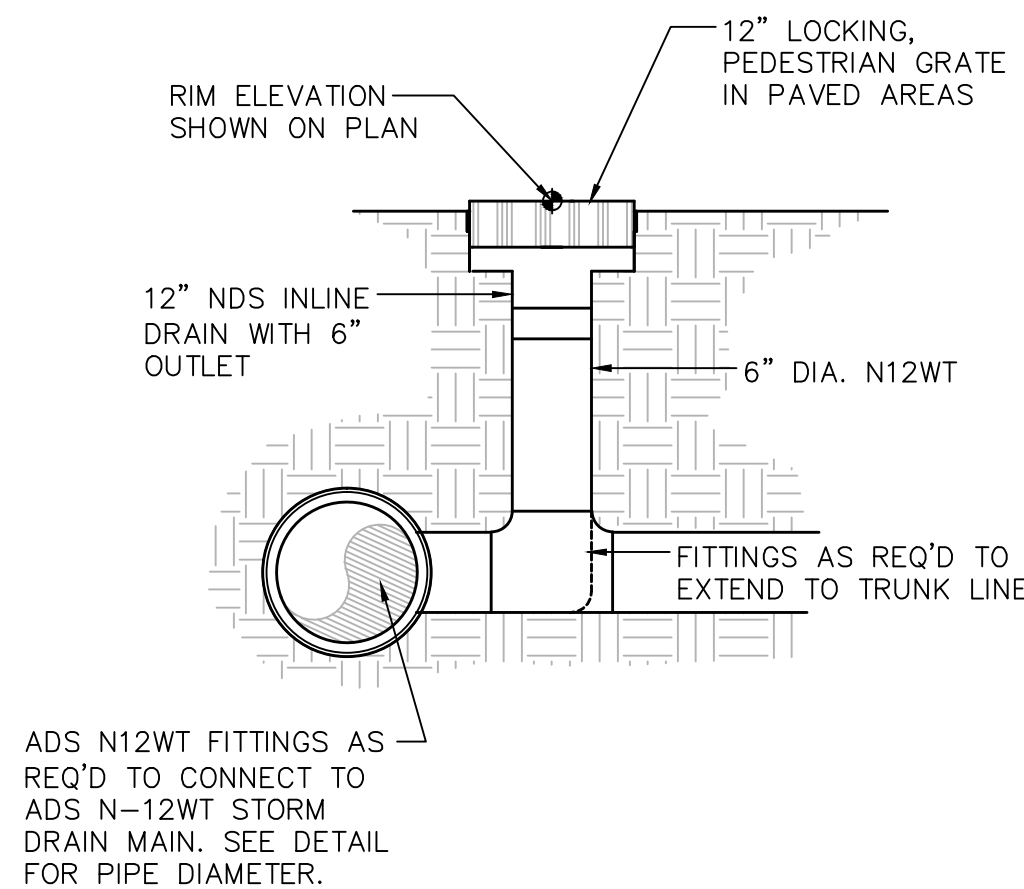