

DRAINAGE FACILITY WITHIN CITY RIGHT-OF-WAY

VICINITY MAP
SCALE: 1"=7500'
(CITY MAP NO. K-15-Z)

BENCH MARK LOCATION:
ALL ELEVATIONS SHOWN HEREON ARE REFERENCED TO
NMSHC MONUMENT "1-25-26", A BRASS CAP 6 FEET
WEST OF THE NORTHWEST CORNER OF THE BRIDGE
FOR SOUTH-BOUND LANE OF I-25 AT GRAND AVENUE
OVERPASS. ELEVATION = 5068.8'



PROJECT LOCATION
POR BLK 25 VAC.
ALLEY & N1/2 OF
VAC. TIJERAS AVE.

OWNER:
REGINA HALL
INVESTORS



NOTICE TO CONTRACTOR

1. An excavation/construction permit will be required before beginning any work within City right-of-way. An approved copy of these plans must be submitted at the time of application for this permit.
2. All work detailed on these plans to be performed, except as otherwise stated or provided hereon, shall be constructed in accordance with "Contract Documents for City-Wide Utilities and Cash Paving No. 31"
3. Two working days prior to any excavation, contractor must contact Line Locating Service, 765-1234, for location of existing utilities.
4. Prior to construction, the contractor shall excavate and verify the horizontal and vertical locations of all obstructions. Should a conflict exist, the contractor shall notify the engineer so that the conflict can be resolved with a minimum amount of delay.
5. Backfill compaction shall be according to RESIDENTIAL street use.

Summit P-07340


C-20

CITY OF ALBUQUERQUE

C-20

APPROVALS	ENGINEER	DATE	TITLE
A.C.E. / DESIGN	<i>[Signature]</i>	2/26/83	REGINA HALL DRAINAGE PLAN
INSPECTOR	<i>[Signature]</i>	11/4/83	VICINITY MAP (806 GRAND AVE. NE)
A.C.E. / FIELD	<i>[Signature]</i>	11-14-83	PERMIT NO.
			SHEET 1 OF 4
			MAP NO. K-15

DRAINAGE FACILITY WITHIN CITY RIGHT-OF-WAY

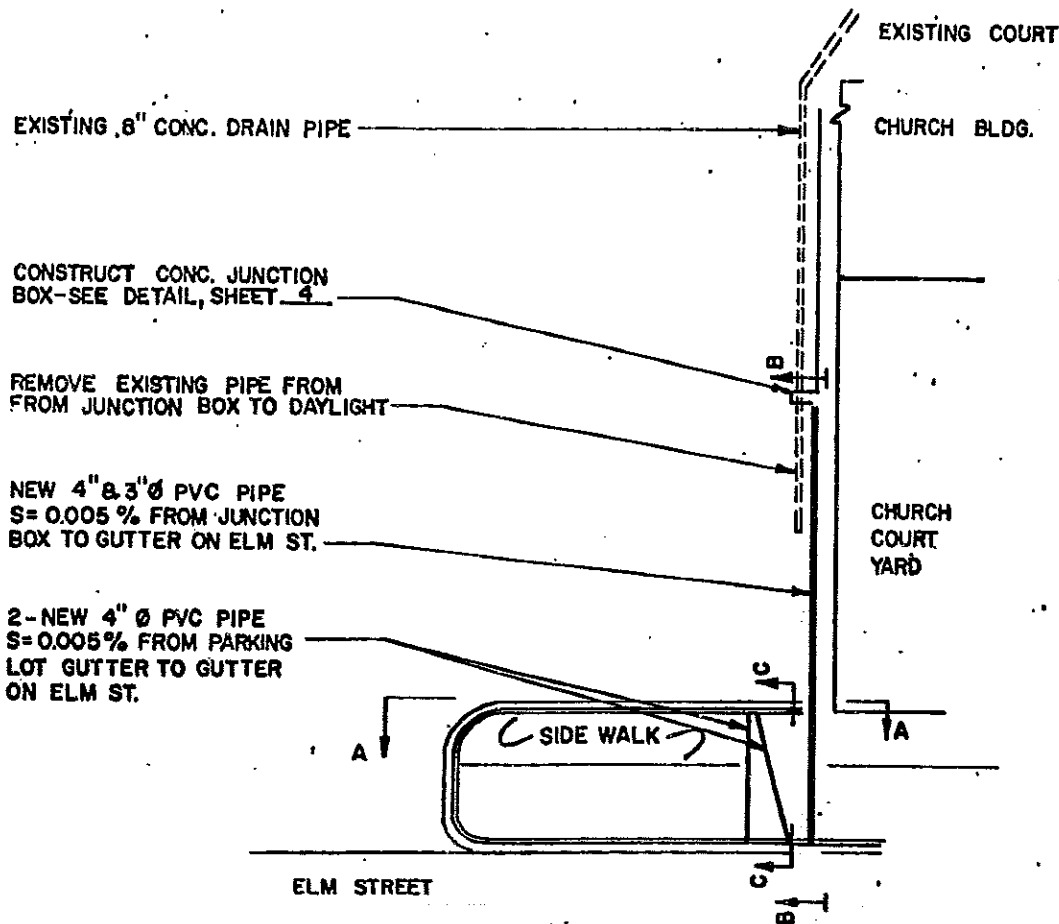

FOR SECTION SEE SHEET 3 OF 4

Summit


P-07340

C-20

CITY OF ALBUQUERQUE


APPROVALS	ENGINEER	DATE	TITLE	PROJECT	MAP
A.C.E. / DESIGN	<i>[Signature]</i>	2 Feb 82	REGINA HALL DRAINAGE PLAN PLAN - SW CORNER PARKING LOT	NO. 2 OF 4	MAP NO. K-15
INSPECTOR	<i>[Signature]</i>	11/14/83			
A.C.E. / FIELD	<i>[Signature]</i>	11-14-83			

DRAINAGE FACILITY WITHIN CITY RIGHT-OF-WAY

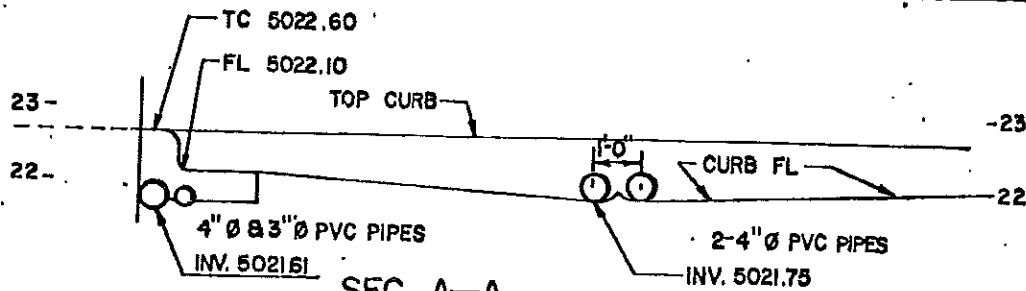


SEC A-A

NTS.

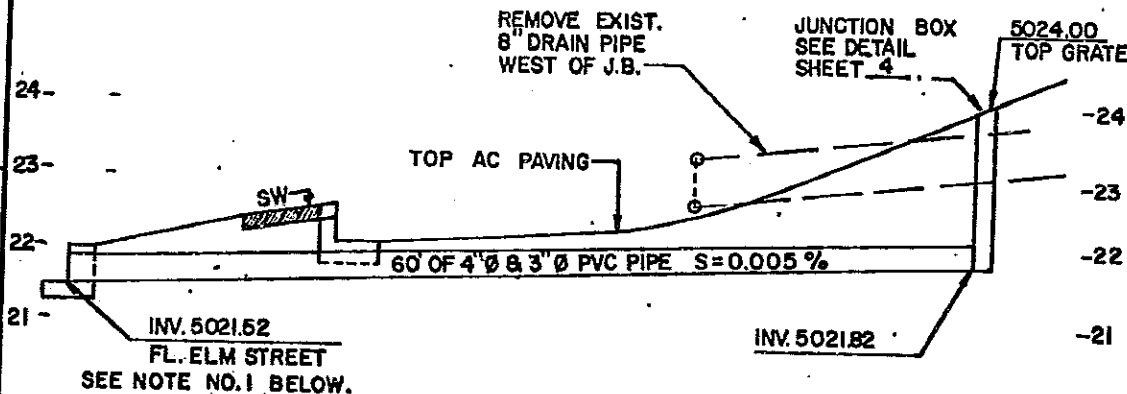

SEC B-B

NTS.

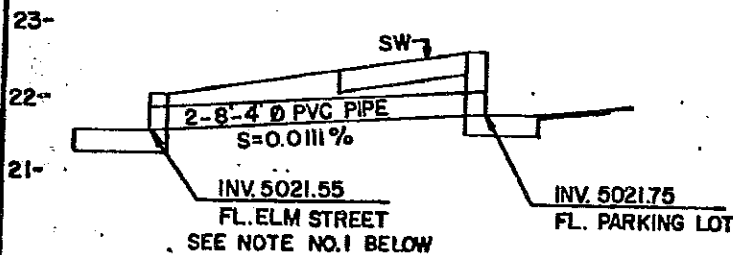

SEC C C

NTS.



NOTE:

- I. CONSTRUCT DRAIN LINE THROUGH CURB IN ACCORDANCE WITH CITY STD. DWG. K-15

Summit P-07340 C-20
CITY OF ALBUQUERQUE

APPROVALS	ENGINEER	DATE	TITLE
A.C.E. / DESIGN	<i>[Signature]</i>	2/2/83	REGINA HALL DRAINAGE PLAN
INSPECTOR	<i>[Signature]</i>	11/14/83	PIPE CROSS SECTIONS
A.C.E. / FIELD	<i>[Signature]</i>	11-14-83	PERMIT NO.
			SHEET 3 OF 4
			MAP NO. K-15

DRAINAGE FACILITY WITHIN CITY RIGHT-OF-WAY

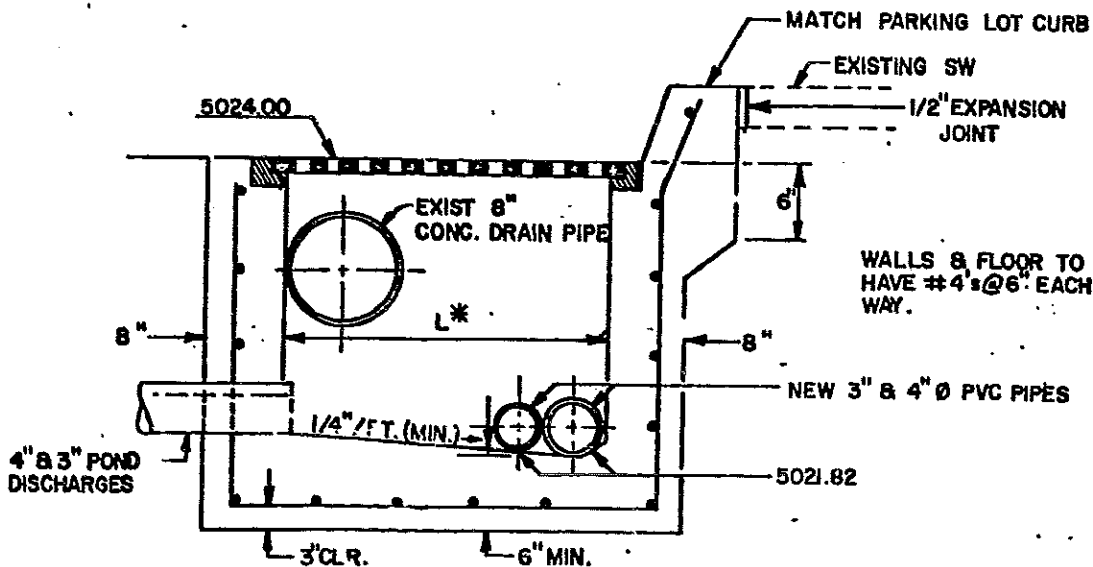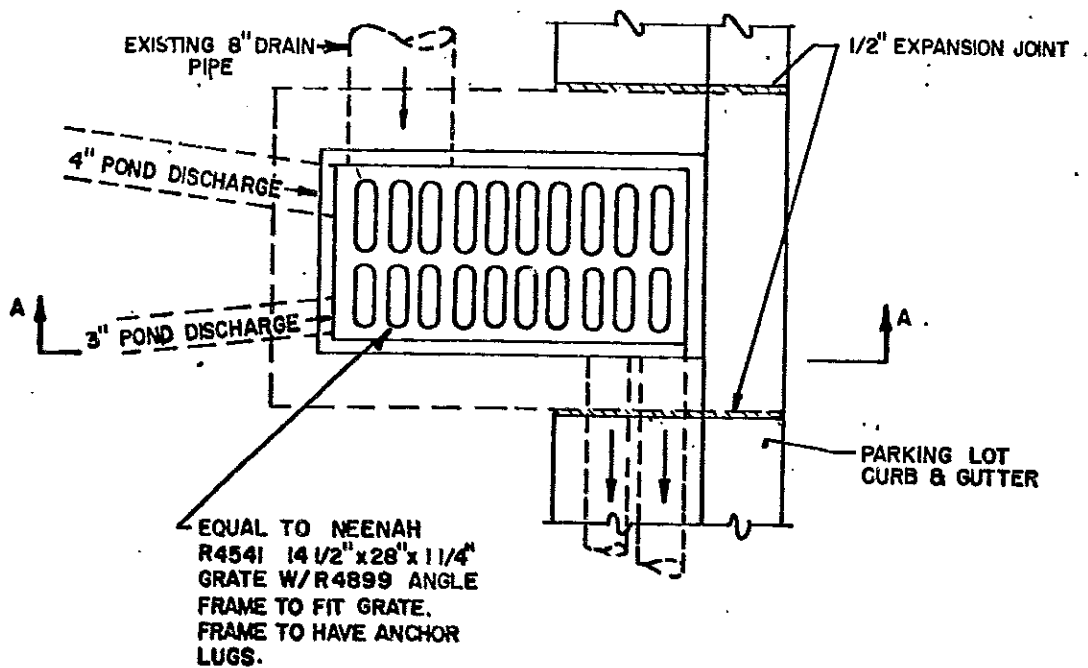

* LENGTH AND WIDTH OF INSIDE OF BOX TO EQUAL INSIDE DIMENSIONS OF ANGLE FRAME.

Summit P-07340 C-20

CITY OF ALBUQUERQUE

APPROVALS	ENGINEER	DATE	TITLE
A.C.E. / DESIGN	<i>[Signature]</i>	<i>6 Feb 85</i>	REGINA HALL DISCHARGE PLAN
INSPECTOR	<i>[Signature]</i>	<i>11/14/83</i>	JUNCTION BOX DETAILS
A.C.E. / FIELD			PERMIT NO.
			MAP NO. <i>K-15</i>