


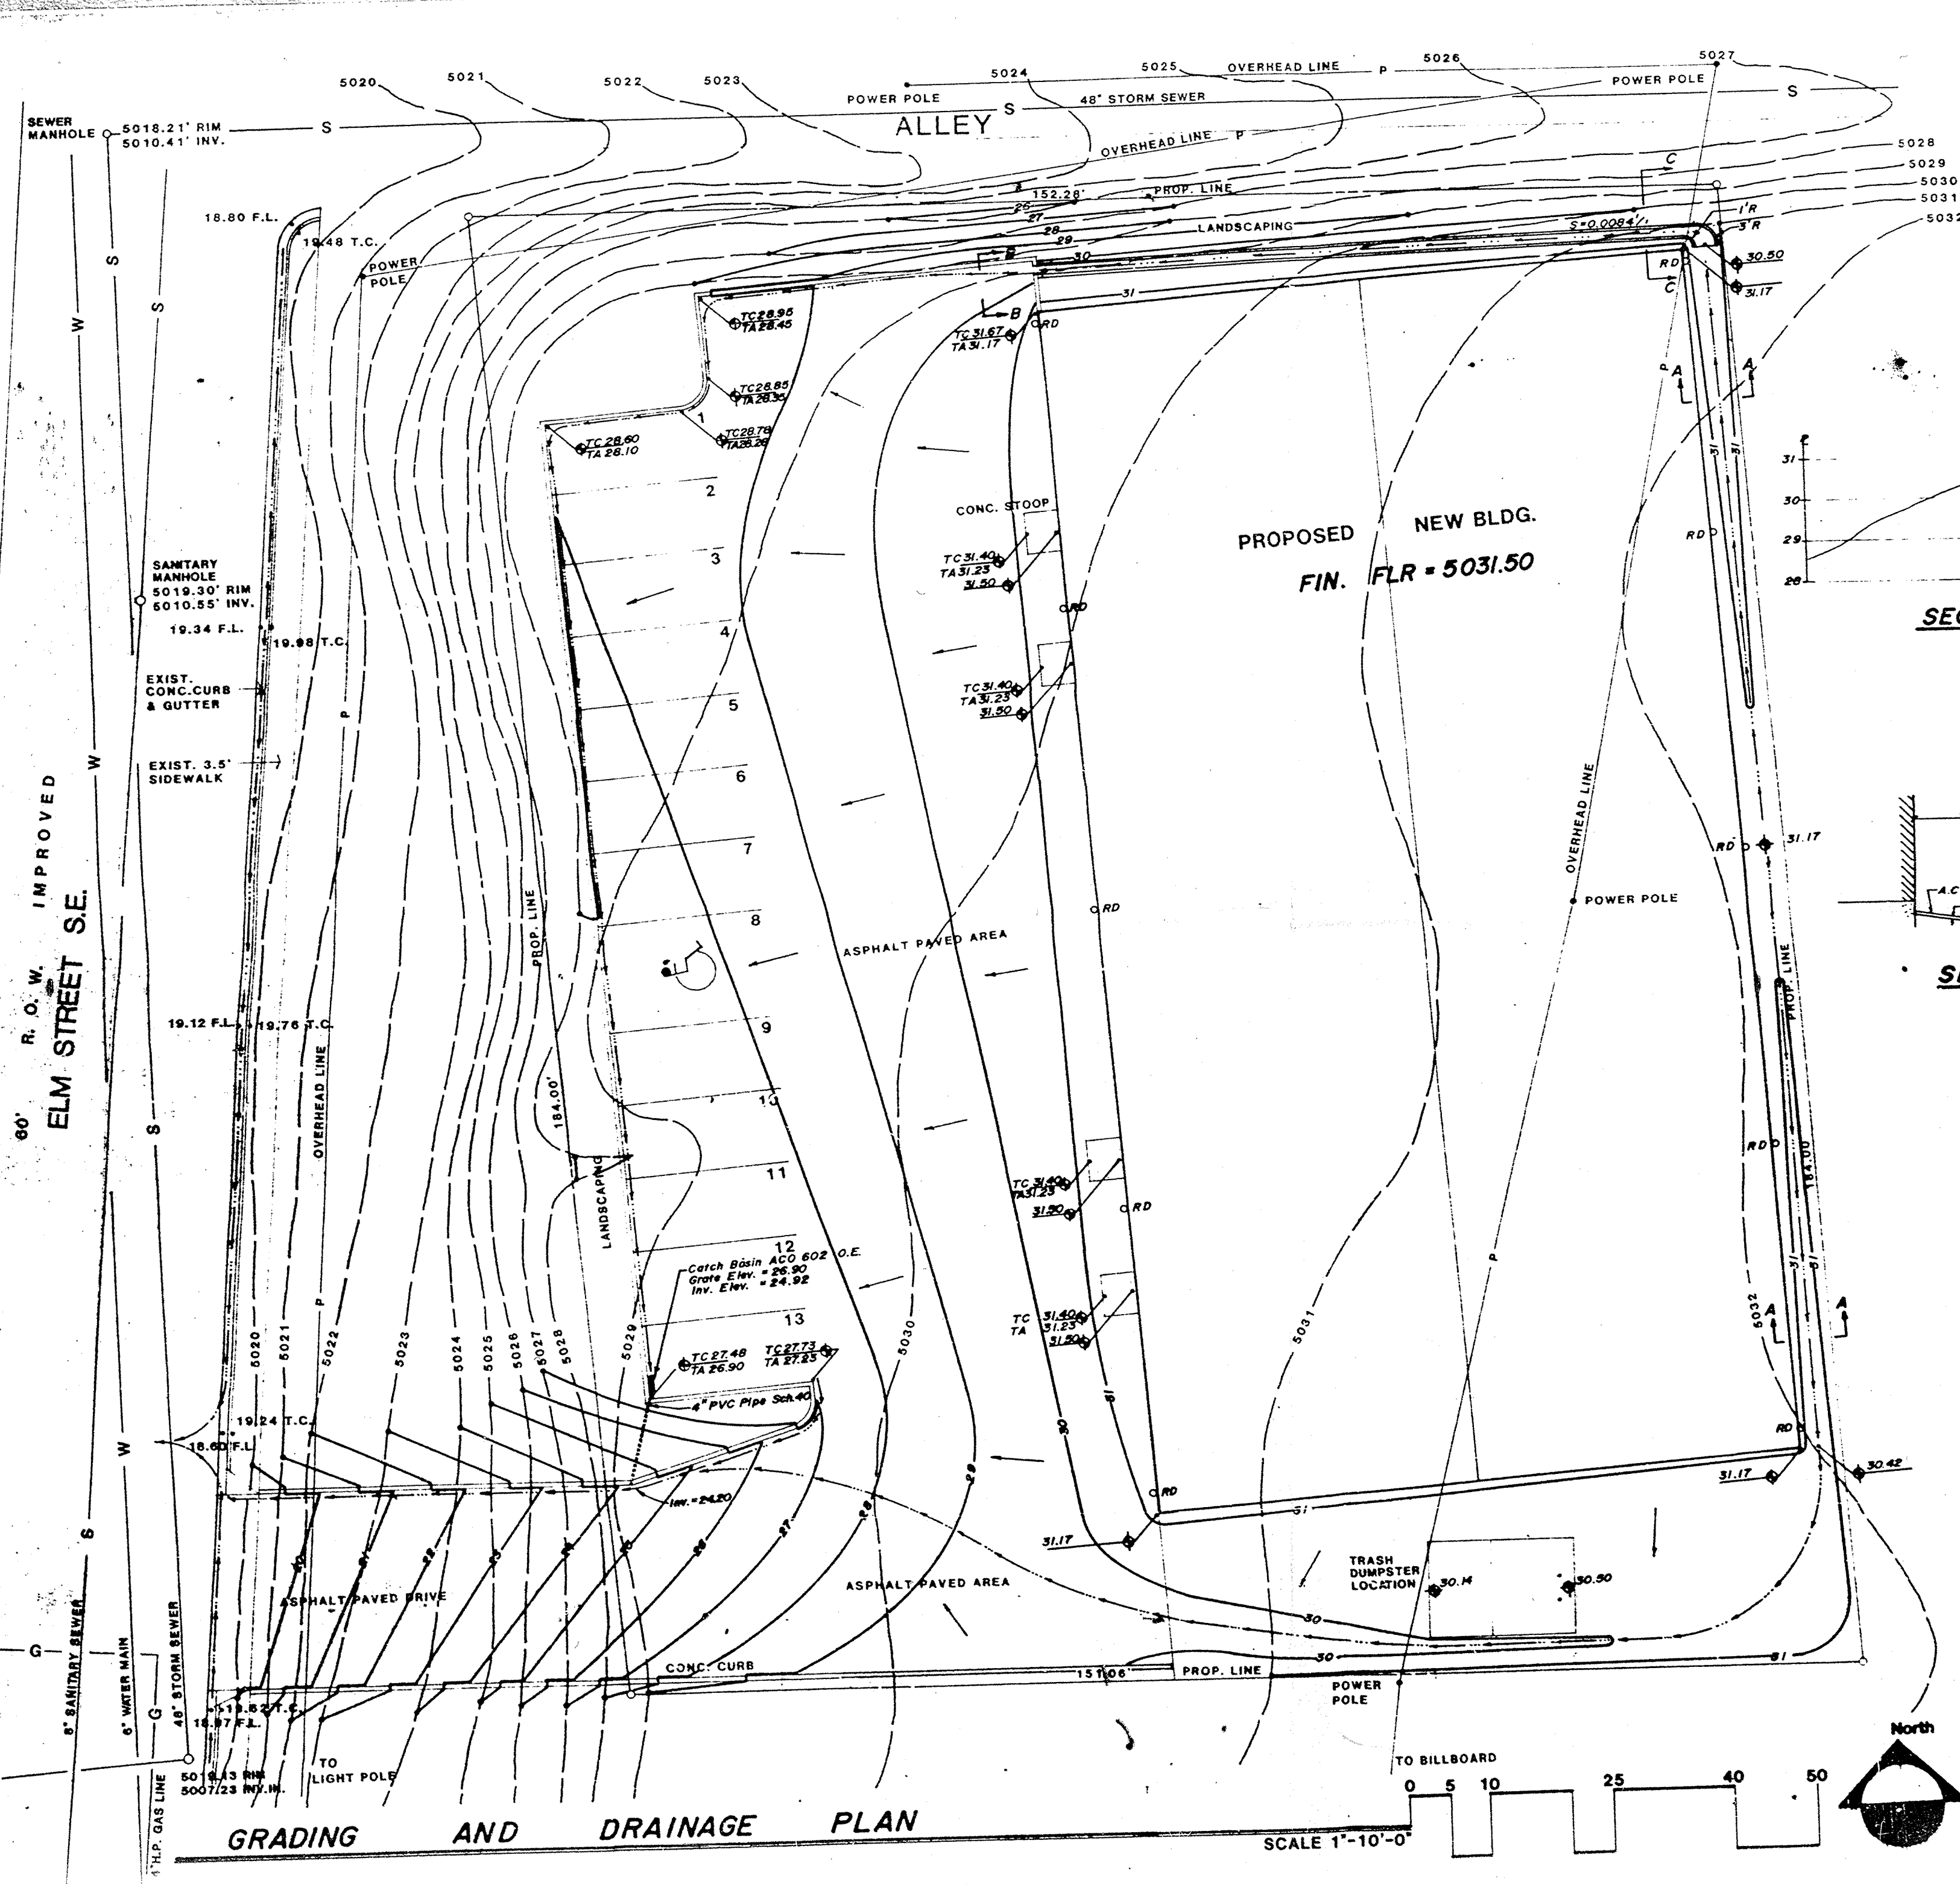


VICINITY MAP

K-15

[illegible]

SECTION C-C

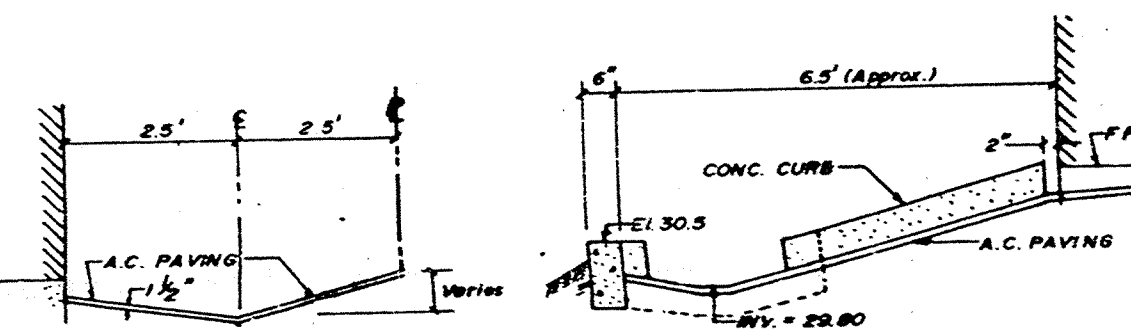

SECTION A-A

SECTION B-B

SEARCH MARK:

STATION 1-25 22, BERNHARDT TOWNSHIP, ESTABLISHED BY U.S.N.M.S., 1948, MAP # 115. STATION IS LOCATED ONE MILE SOUTHWEST OF DOWN TOWN ALBANYVILLE ON THE WEST SIDE OF HIGHWAY 1-25 & 0.3 MILES NORTH OF STATION 1-25 21, JUST SOUTH OF PENNSYLVANIA STATELY CROSSING OVER 1-25. STATION ELEVATION: 3019.941 FEET.

LEGAL DESCRIPTION:

LOTS NUMBERED ONE (1) THROUGH FOUR (4), INCLUSIVE, OF BLOCK NUMBERED SEVEN (7) OF THE PLAT OF BLOCKS 6, 7, 8, 9, 10, 11, 12, 23, 33, 34, 36, 45, 48, 59, 50 AND 69 IN TERRACE ADDITION, TO THE ALBUQUERQUE, NEW MEXICO, AS THE SAME ARE SHOWN AND DESIGNATED ON SAID PLAT OF SAID ADDITION, FILED IN THE OFFICE OF THE COUNTY CLERK OF BERNALILLO COUNTY, NEW MEXICO ON MAY 24, 1928.

- CONSTRUCTION NOTES:**
1. TWO (2) WORKING DAYS PRIOR TO ANY EXCAVATION, CONTRACTOR MUST CONTACT LINE LOCATING SERVICE AT 765-1234 FOR LOCATION OF EXISTING UTILITIES.
 2. PRIOR TO CONSTRUCTION, THE CONTRACTOR SHALL EXCAVATE AND VERIFY THE HORIZONTAL AND VERTICAL LOCATION OF ALL POTENTIAL OBSTRUCTIONS. SHOULD A CONFLICT EXIST, THE CONTRACTOR SHALL NOTIFY THE ENGINEER SO THAT THE CONFLICT CAN BE RESOLVED WITH A MINIMUM AMOUNT OF DELAY.
 3. ALL WORK ON THIS PROJECT SHALL BE PERFORMED IN ACCORDANCE WITH APPLICABLE FEDERAL, STATE, AND LOCAL LAWS, RULES AND REGULATIONS CONCERNING CONSTRUCTION SAFETY AND HEALTH.
 4. ALL CONSTRUCTION WITHIN CITY RIGHT-OF-WAY SHALL BE PERFORMED IN ACCORDANCE WITH APPLICABLE CITY OF ALBUQUERQUE STANDARDS AND PROCEDURES.

FOR DRAINAGE CALCULATIONS, DRAINAGE CONCENTS. AND PROPOSED
CONTROL BOYS, SEE SHEET 2-3.

STATE OF NEW YORK
ROBERT E. BECKER
No. 1612
REGISTERED ARCHITECT

E.W. Walker & Company
ARCHITECTS • CONTRACTORS • DEVELOPERS
150 Louisiana Ave.
Albuquerque, New Mexico

**ELECTRO-MAGNETIC APPLICATIONS
MANUFACTURING FACILITY**

proj. no.
drawn by
app. by
date
revision

K15/D33