


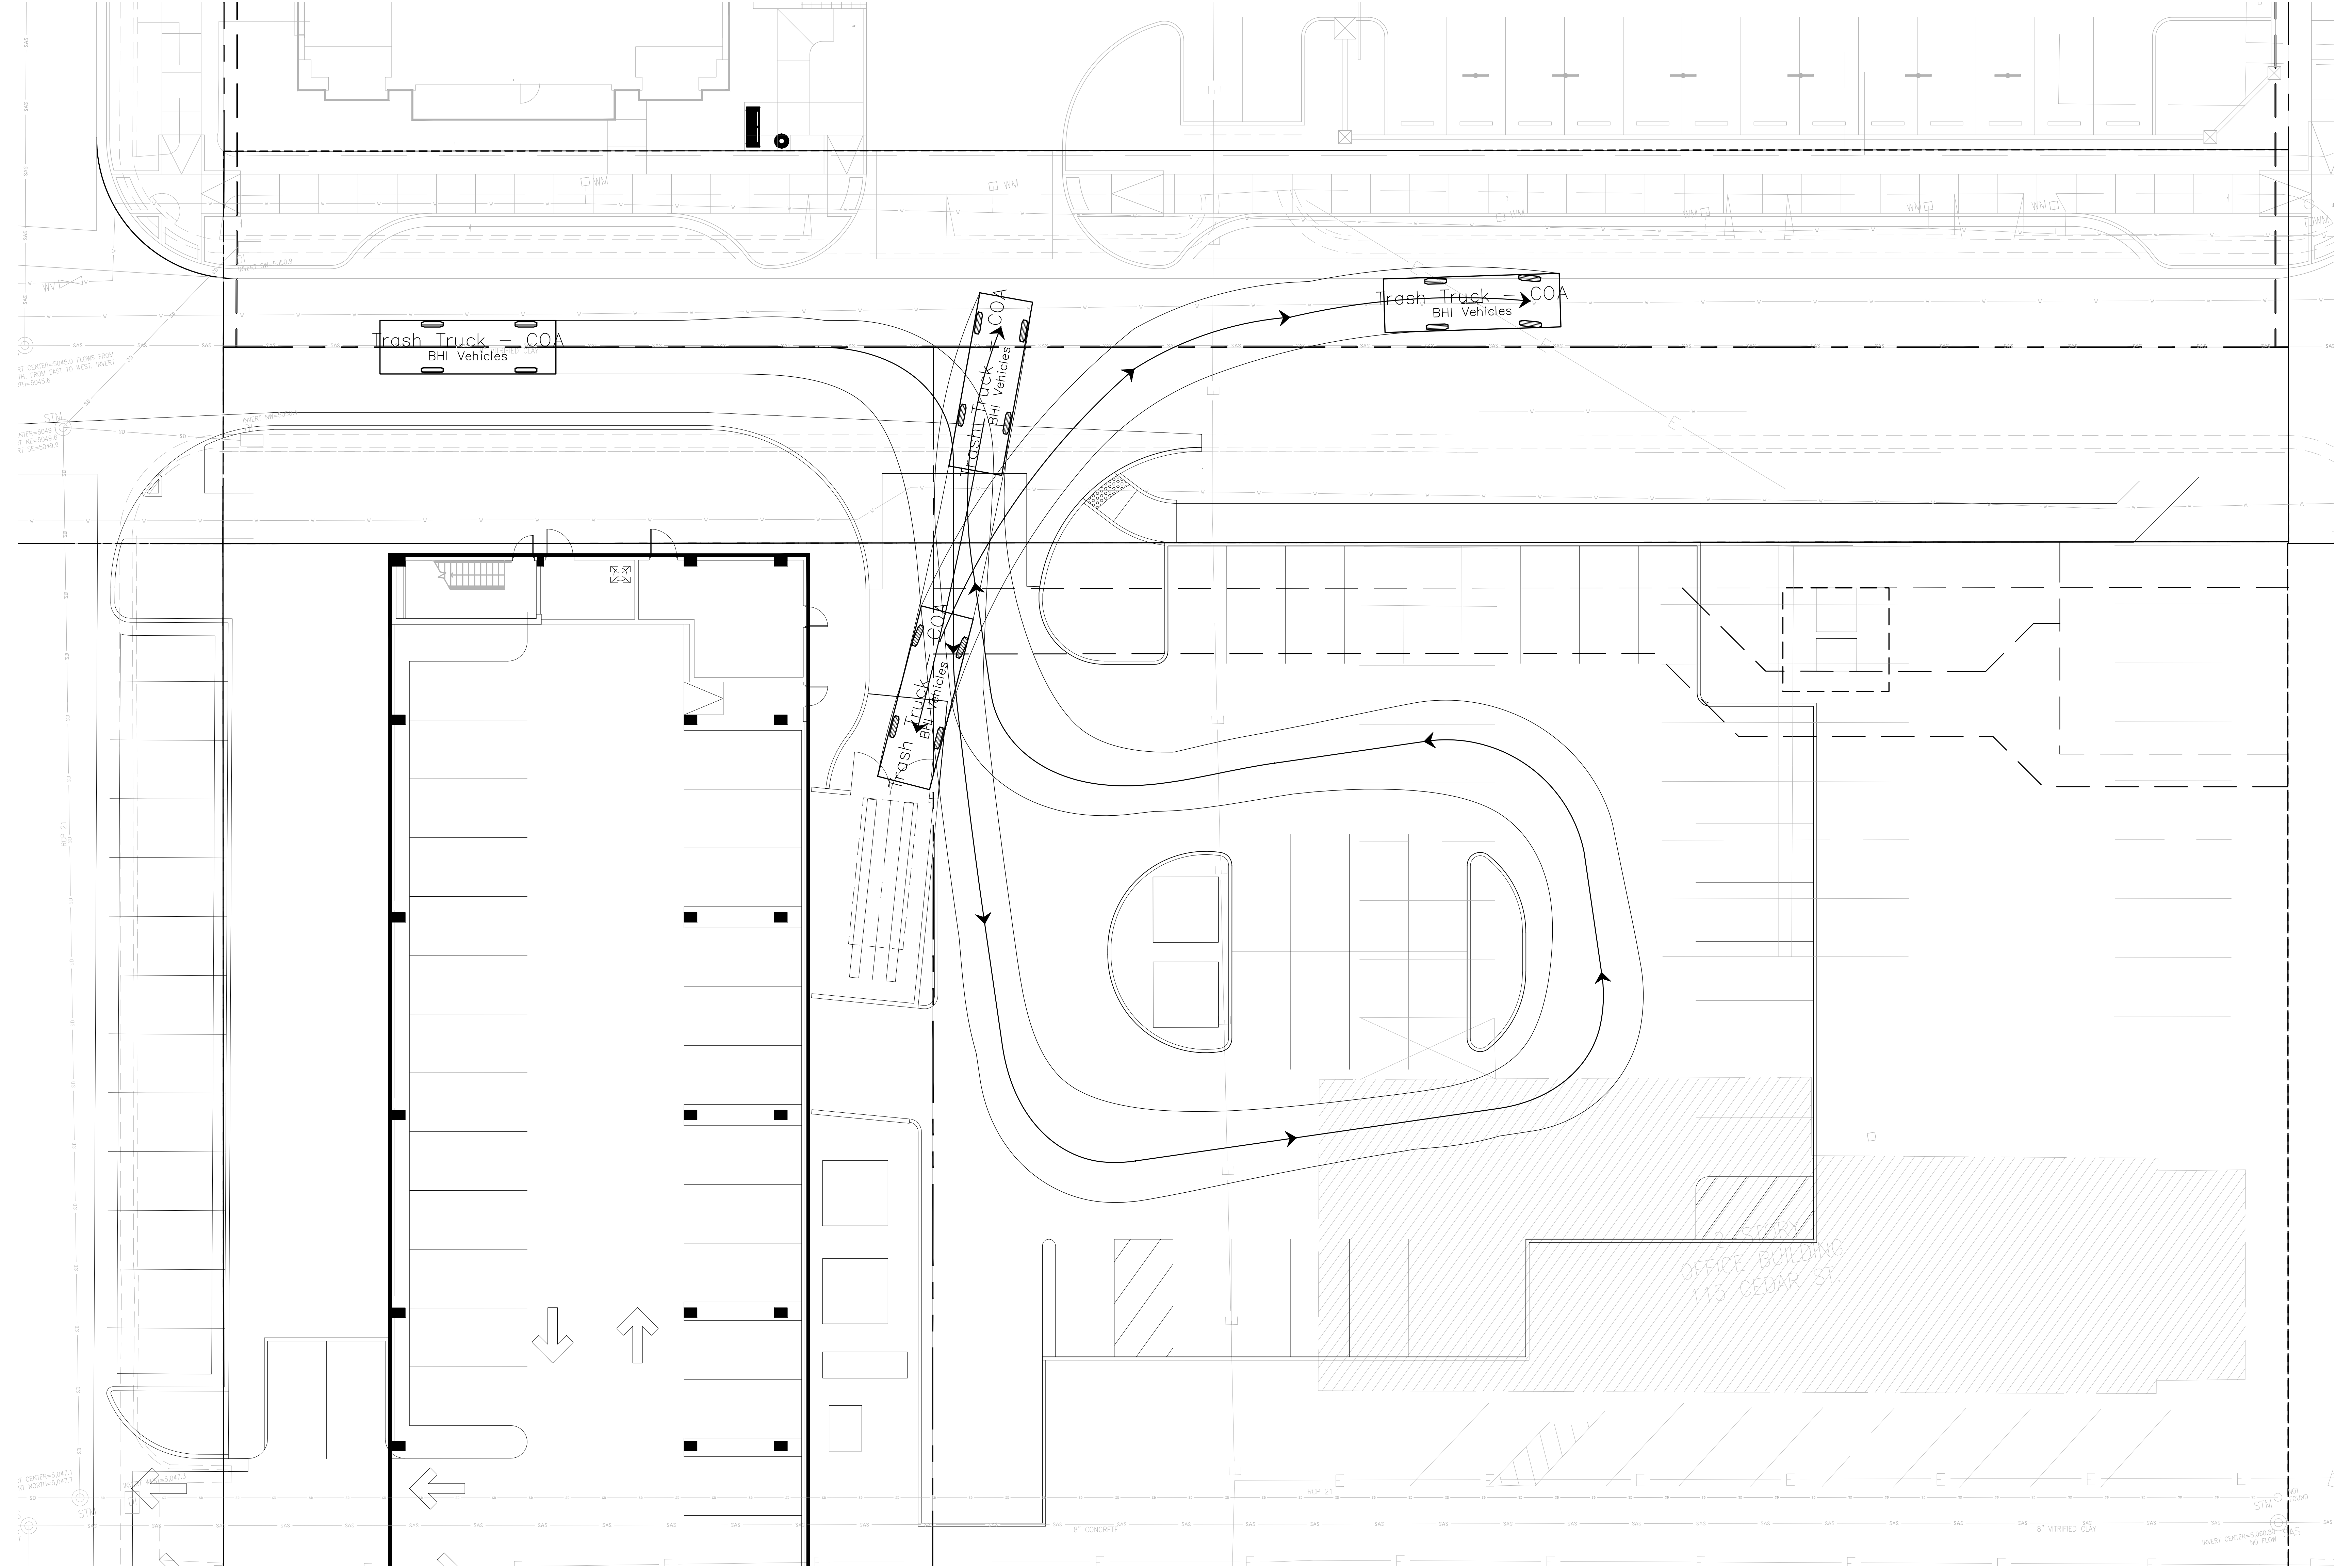

Trash Truck - COA  
BHI Vehicles

Trash Truck - COA  
BHI Vehicles

Trash Truck - COA  
BHI Vehicles

2 STORY  
OFFICE BUILDING  
115 CEDAR ST.

CENTER=5045.0 FLOWS FROM  
TH. FROM EAST TO WEST, INVERT  
TH=5045.6

STM  
NTER=5045.1  
RT NORTH=5047.3

INVERT WM=5050.9

RCP 21

8" CONCRETE

8" VITRIFIED CLAY

STM  
INVERT CENTER=5065.80  
NO FLOW