
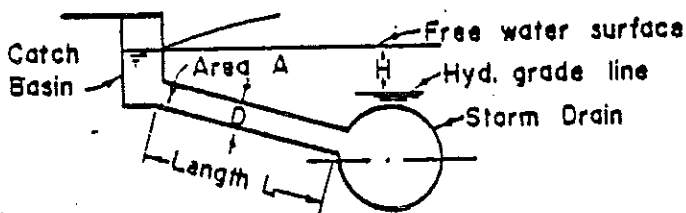
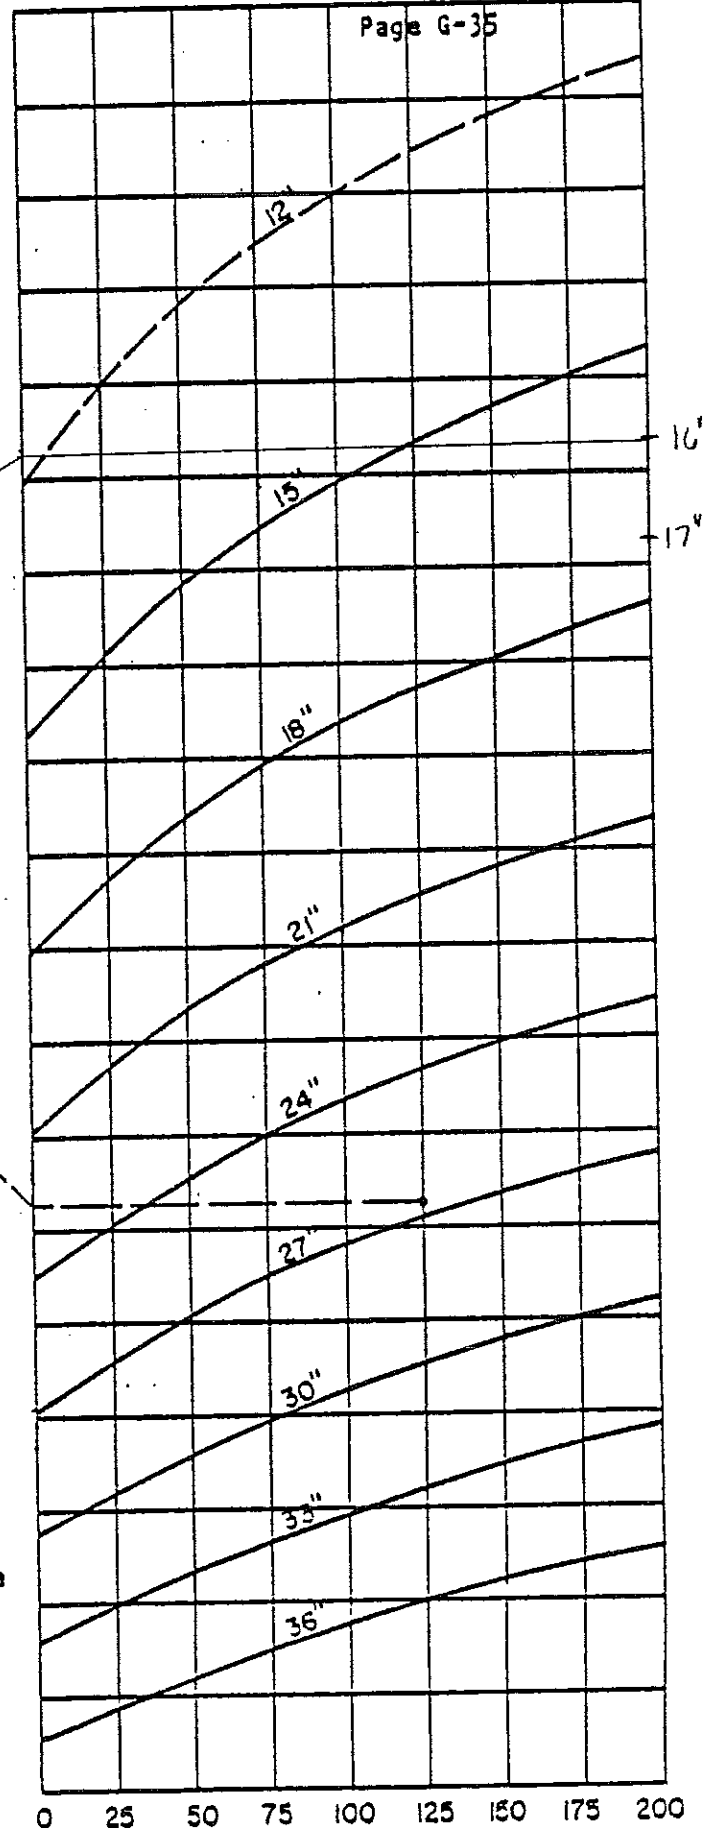


DESIGN OF SPUN CONCRETE CONNECTOR PIPES FLOWING FULL

LENGTH (FEET)

0 25 50 75 100 125 150 175 200

Page G-35

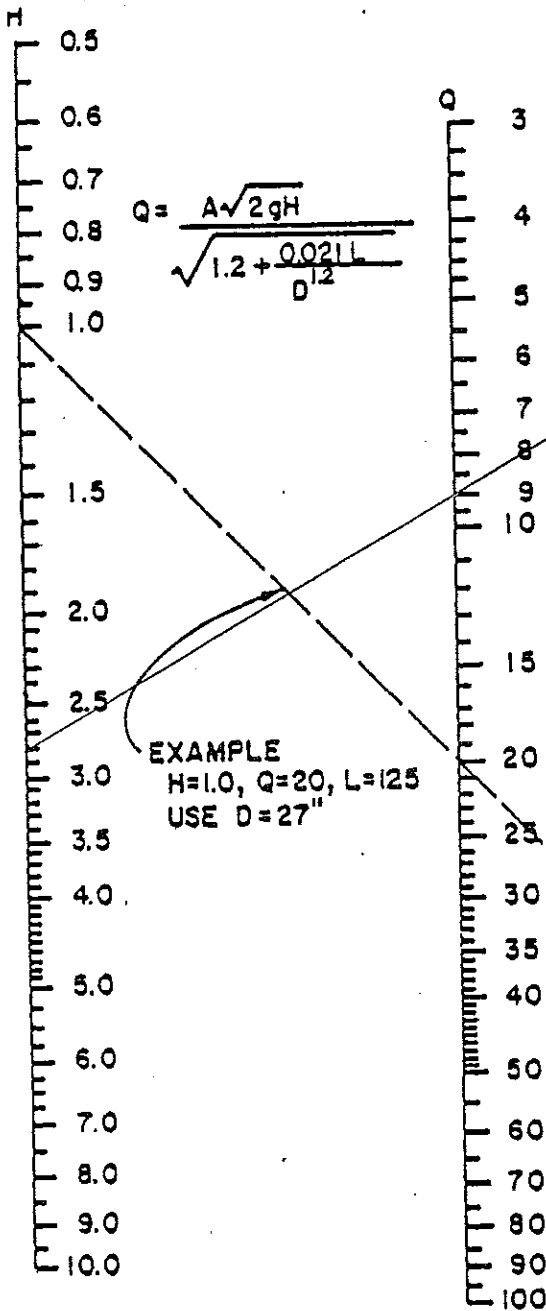

$H = 2.80$
 $D = 1.33$
 $A = 1.38$