


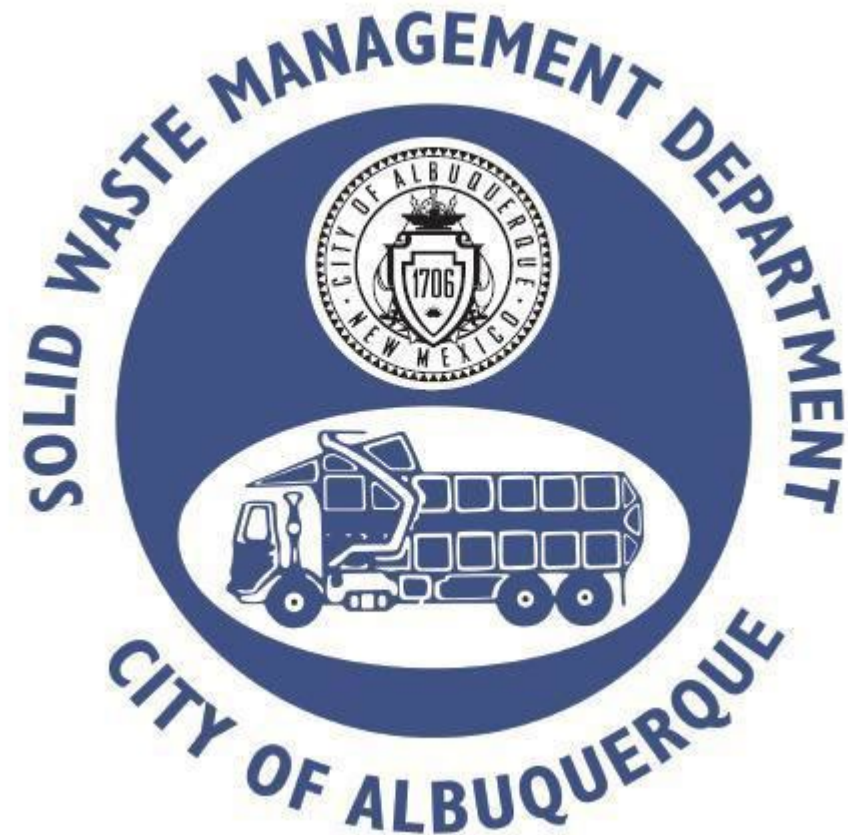

GENERAL NOTES

- A. ALL ACCESS LANES ARE A MINIMUM OF 20' WIDE.
B. REFUSE ENCLOSURE IS EXISTING, AND IS SURROUNDED BY A DECORATIVE WIRE MESH TO APPROXIMATELY 7' TALL, WITH VINES THAT GROW UP THROUGH THE MESH TO CREATE A VISUAL SEPARATE.
C. ACCESS LANE SOUTH OF THE REFUSE ENCLOSURE EXTENDS DIRECTLY THROUGH THE SITE, PASSING THE WALGREEN'S FACILITY AND EXITS ONTO DARTMOUTH DRIVE SE.

BUILDING INFORMATION

A-3 AND M-1 MIXED OCCUPANCY BUILDING, NON-SPRINKLED, TYPE II-B CONSTRUCTION. BUILDING IS 3,685 SF.
TENANTS FOR THE FACILITY HAVE NOT YET BEEN DETERMINED.



CONSULTANT

STAMP




PERMIT SET

PROJECT NAME
2900 Central Project


2900 Central Ave SE
Albuquerque, New Mexico

Parkland Hills Inc.

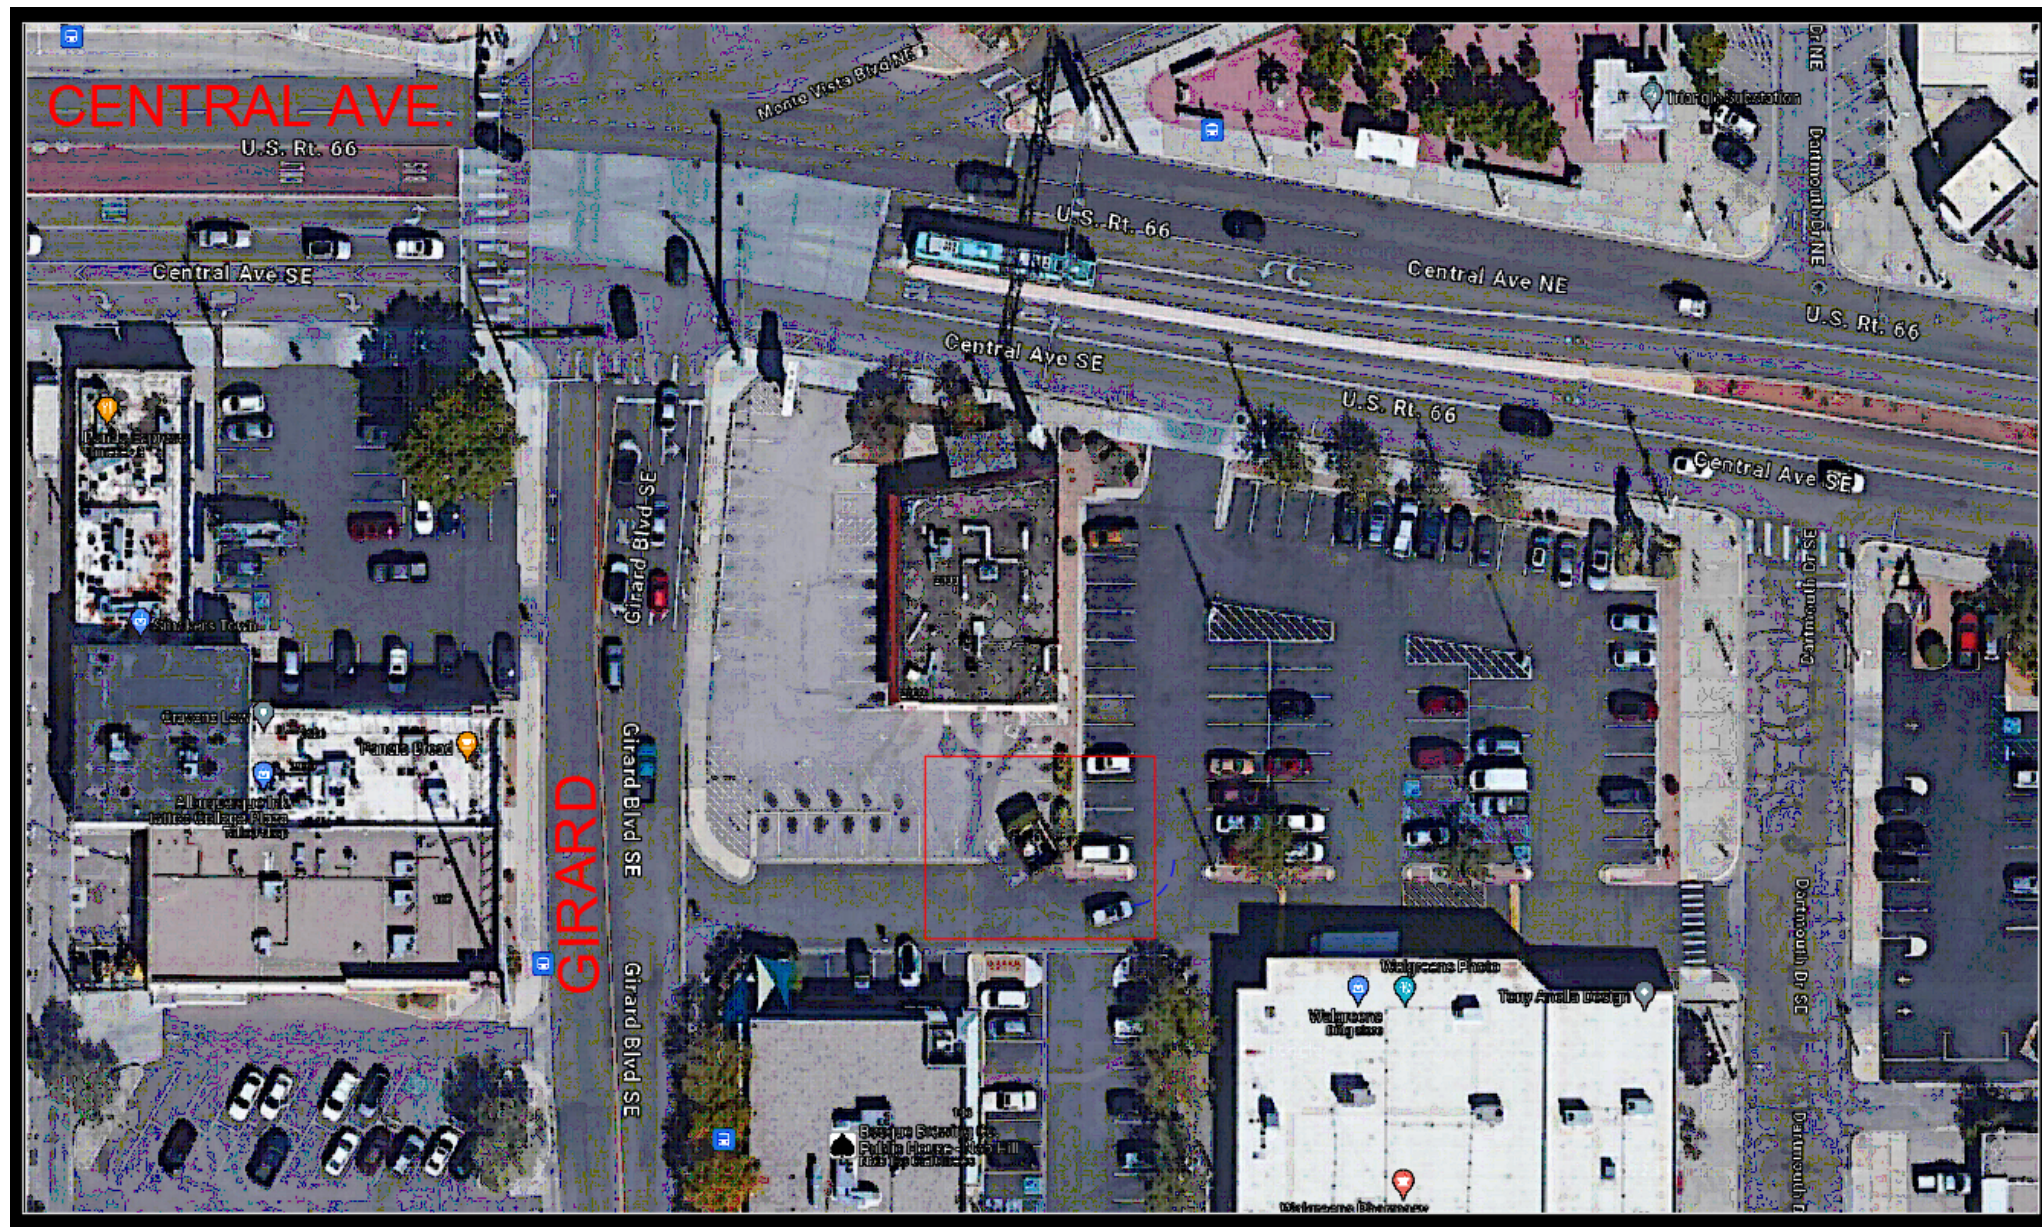

D5 AERIAL OF ACCESS ROUTES

SCALE: NOT TO SCALE

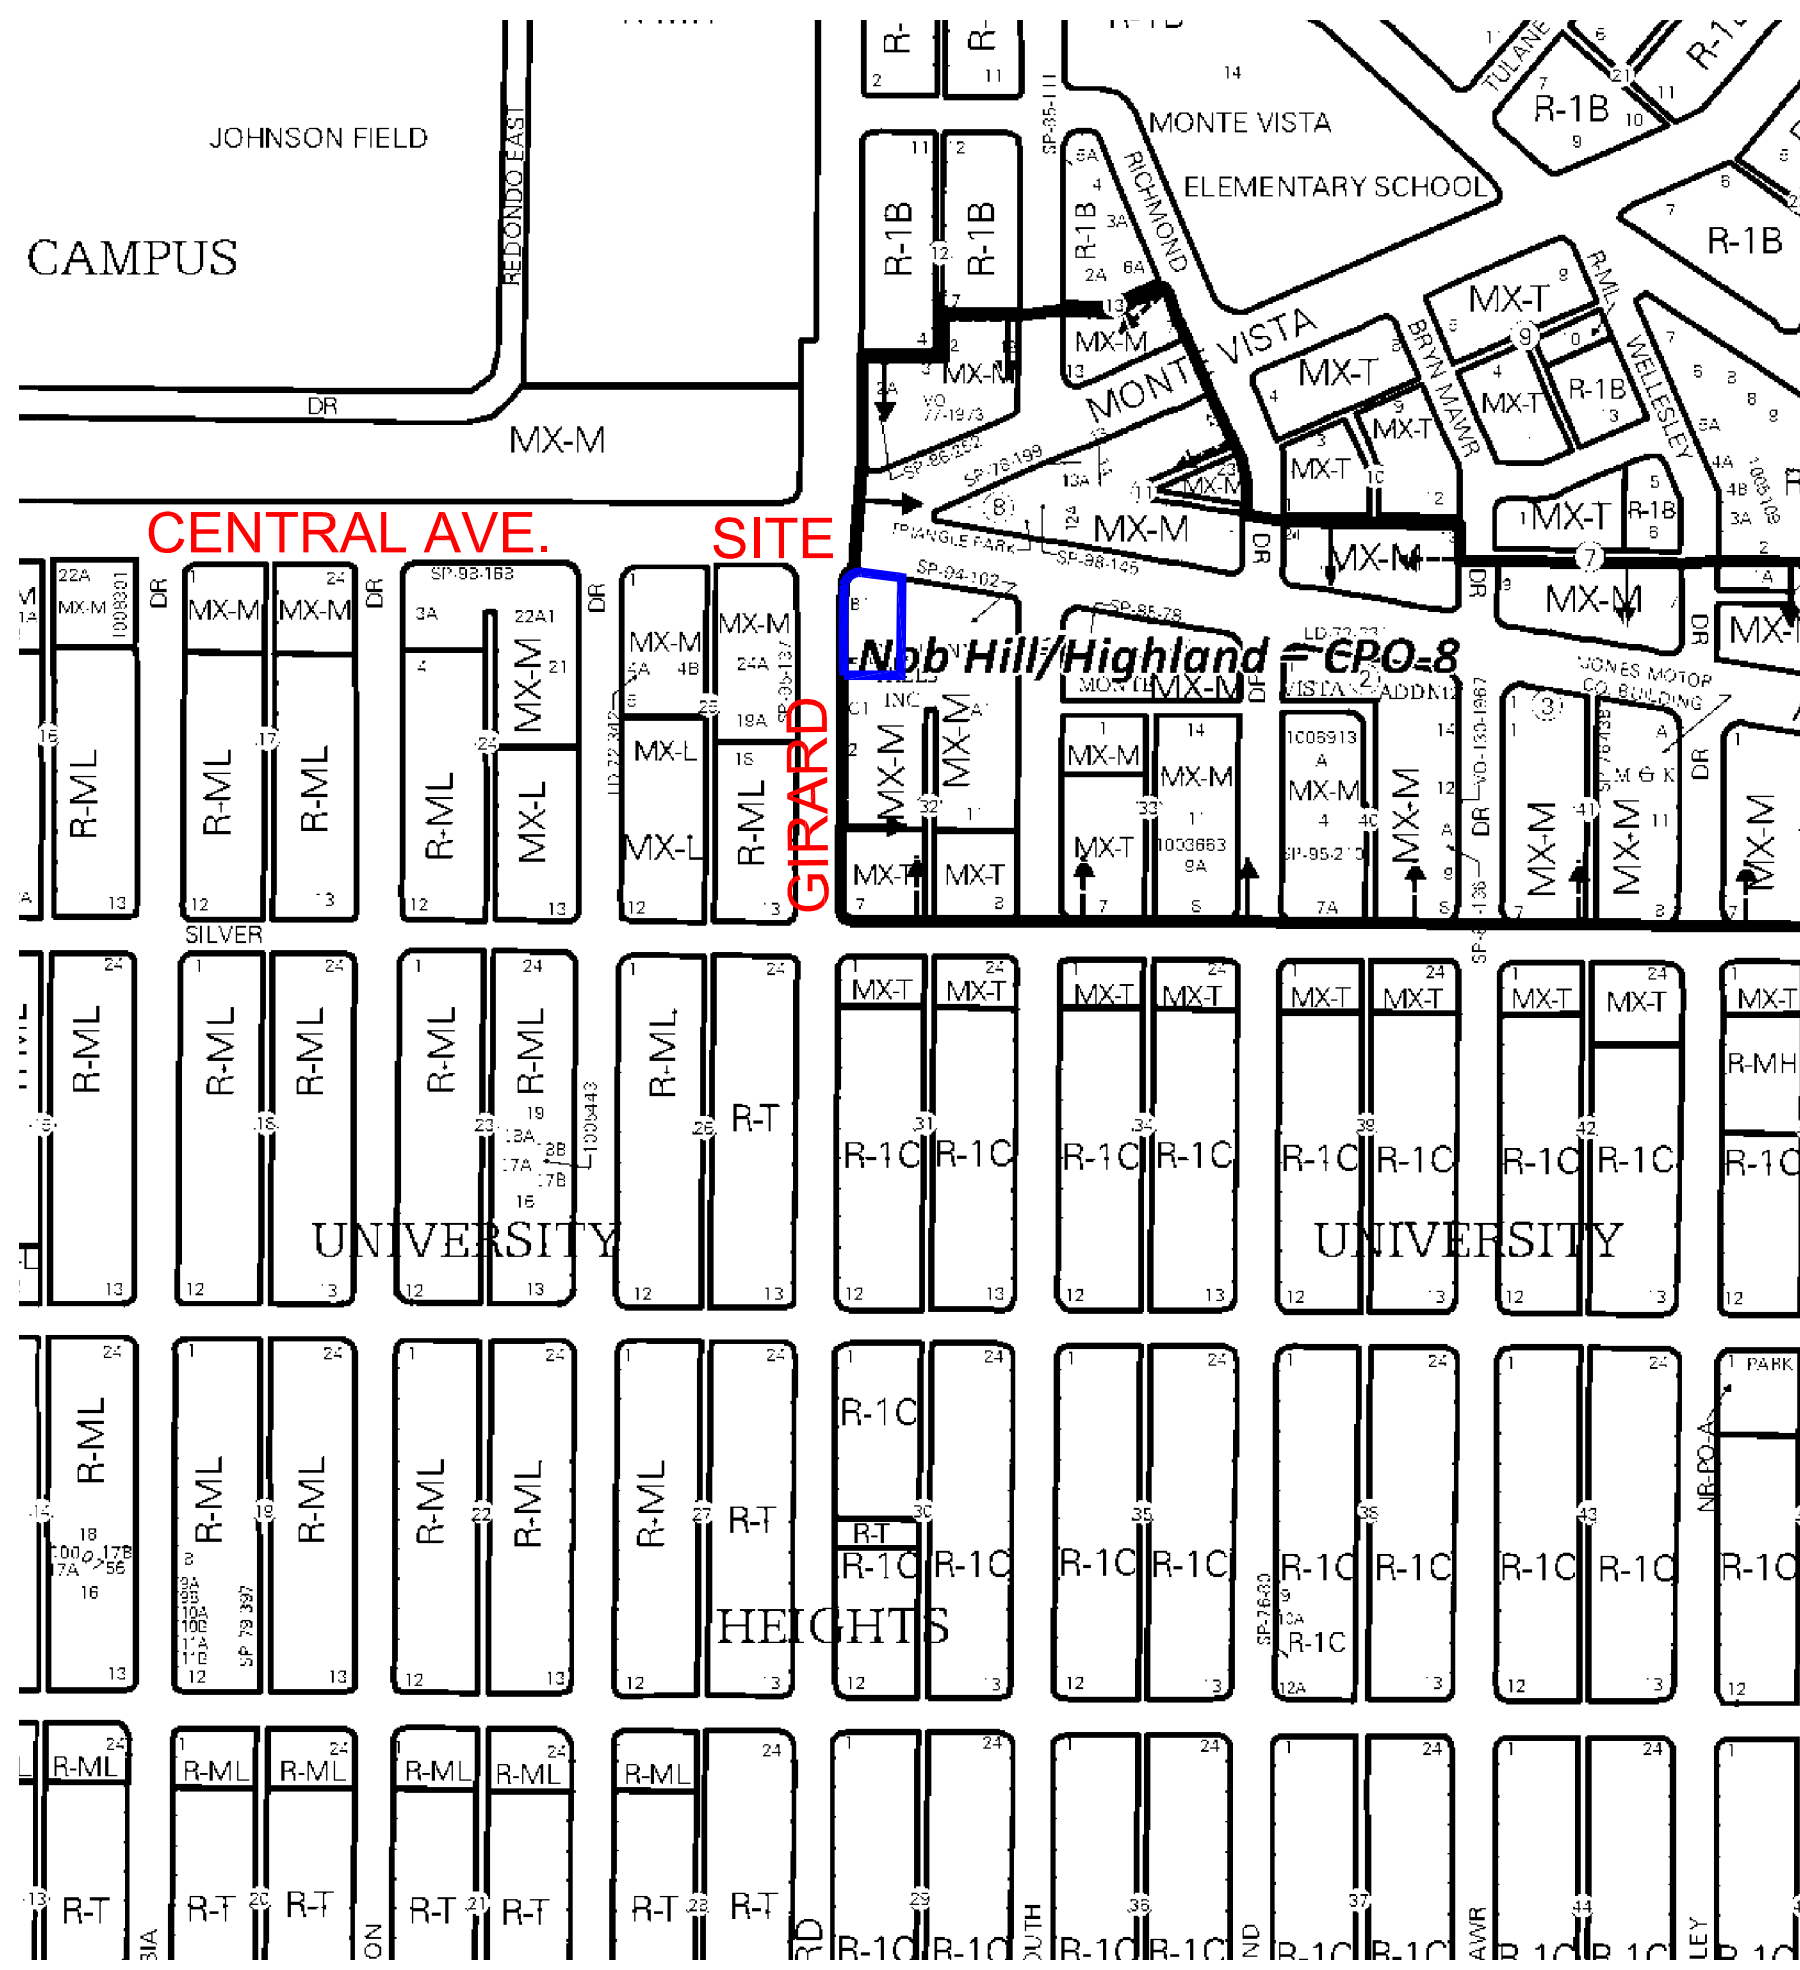

B5 ZONE ATLAS PAGE K-16-Z

SCALE: NOT TO SCALE

REVISIONS

NO.	DATE	DESCRIPTION

Copyright: Design Group

Drawn by MTD
Checked by DBT
Date 12-1-2023
Project number 2594

SHEET TITLE

SOLID WASTE PLAN

SHEET NUMBER

SOLID

Approved for access by the Solid Waste Department.

All containers must be made accessible for pick up


between the hours of 5AM and 8PM.

Reviewer: *Herman Gallagos*

Date: 02-01-24

Recycle Declined

Existing trash enclosure going to remain.

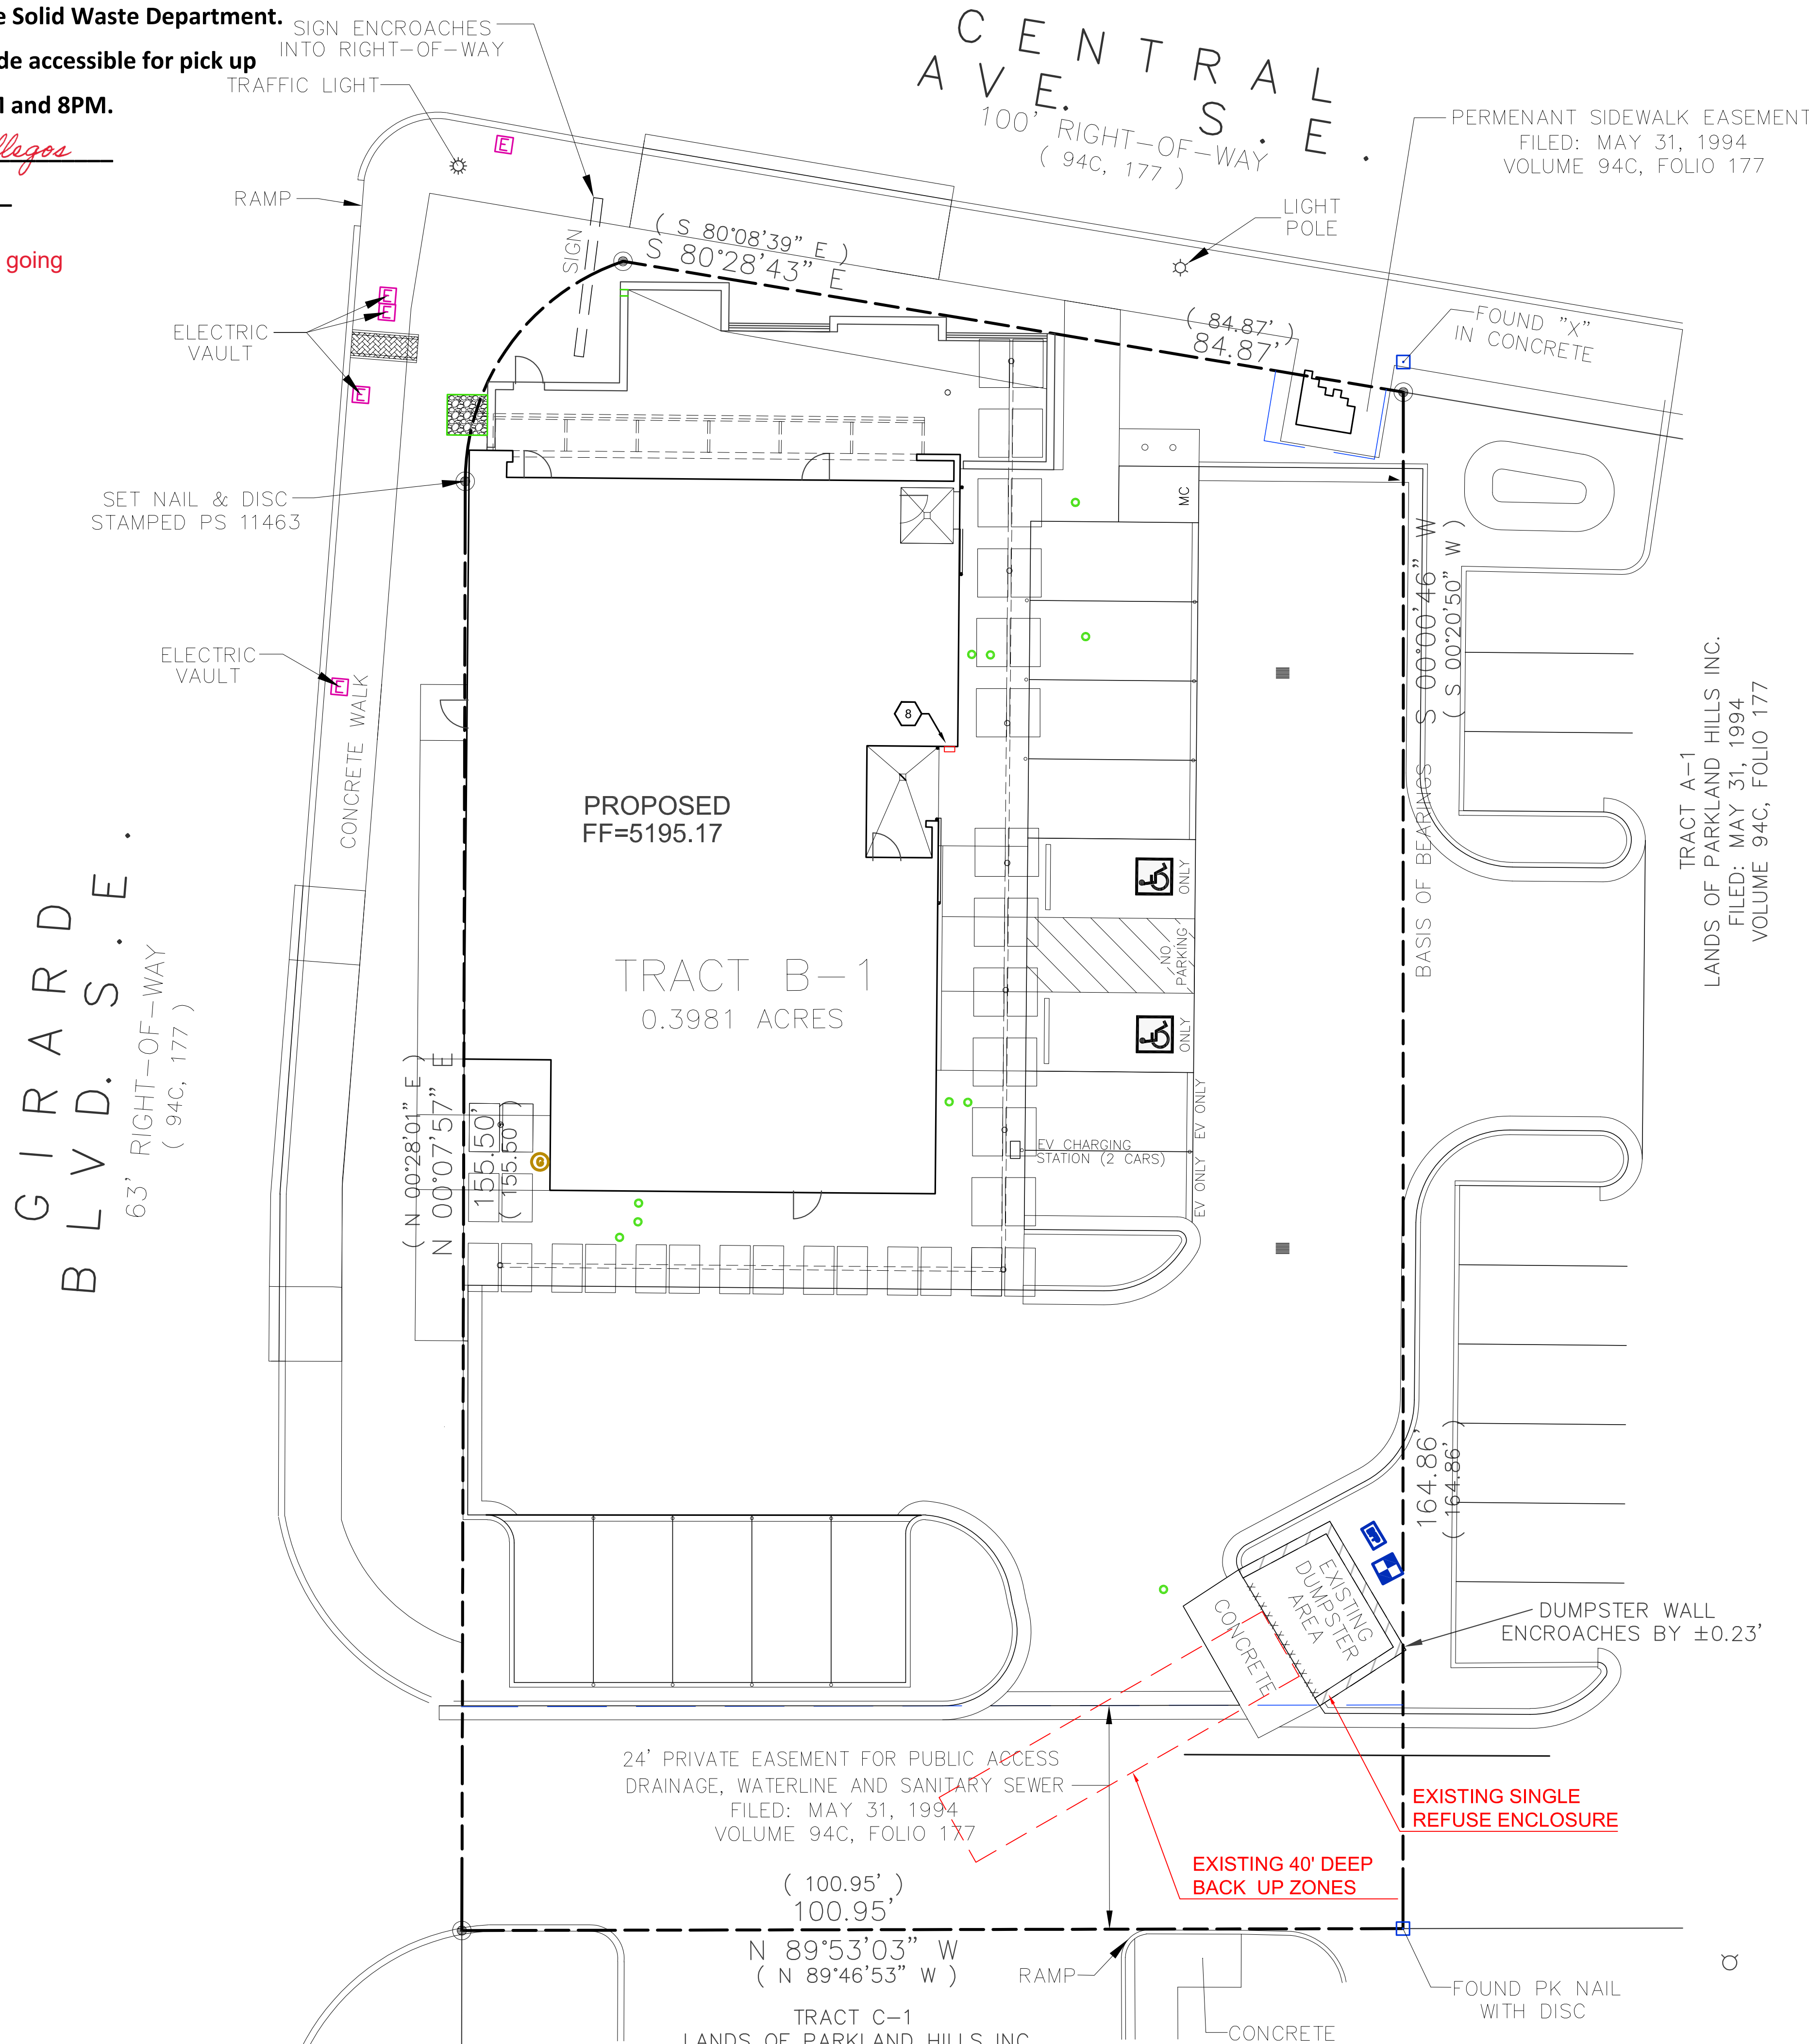

A1 SOLID WASTER PLAN

SCALE: 1"=10'-0"

