

TCL GENERAL NOTES

I. ALL DIMENSIONS ARE TO THE FACE OF CURB UNLESS OTHERWISE NOTED.

Curve Table					
Curve #	Length	Radius	Delta	Chrd. Len.	Chrd. Brg.
C1	2.20	1.00	126°16'17"	1.78	N26°20'29"W
C2	9.34	10.00	53°30'59"	9.00	N63°33'08"E
C3	3.14	2.00	90°00'00"	2.83	S16°56'29"W
C4	4.71	3.00	89°57'14"	4.24	N44°59'14"W
C5	3.30	2.00	94°29'26"	2.94	S47°14'06"W
C6	13.22	10.00	75°46'18"	12.28	N47°38'02"W
C7	2.22	26.00	4°53'41"	2.22	N12°11'43"W
C8	14.61	8.00	104°37'57"	12.66	N37°40'25"E
C9	10.72	10.00	61°25'03"	10.21	S31°13'58"W
C10	15.71	10.00	89°59'56"	14.14	S45°31'24"W
C11	9.42	3.00	180°00'00"	6.00	N0°31'22"E
C12	9.42	3.00	180°00'00"	6.00	S0°31'22"W
C13	15.71	10.00	90°00'04"	14.14	N44°28'36"W
C14	10.48	10.00	60°01'35"	10.00	N60°30'37"E
C15	2.09	1.00	119°58'23"	1.73	N29°29'22"W

Line Table		
Line #	Length	Direction
L1	33.58	S80° 21' 51"E
L2	33.20	N4° 15' 59"E
L3	17.96	N0° 20' 36"E
L4	24.65	N0° 04' 17"E
L5	42.00	S89° 59' 23"W
L6	15.98	S0° 00' 37"E
L7	22.00	S89° 41' 22"E
L8	0.97	S35° 01' 30"E
L10	9.74	N89° 28' 38"W
L11	34.22	N0° 33' 39"E
L12	8.58	N89° 29' 55"W
L13	6.01	S0° 31' 26"W
L14	8.58	N89° 28' 24"W
L15	9.42	N89° 28' 43"W
L16	34.00	S0° 31' 26"W
L17	25.00	N0° 31' 26"E
L18	16.08	S0° 31' 26"W
L19	16.40	N89° 28' 34"W
L20	76.00	N0° 31' 26"E
L21	1.98	N89° 57' 50"W
L23	14.98	N0° 00' 37"W
L25	46.64	N89° 57' 50"W
L29	54.01	N89° 59' 23"E
L30	14.41	S61° 56' 29"W
L32	19.06	S0° 31' 26"W
L34	9.72	N89° 28' 38"W
L36	15.06	S89° 28' 38"E
L37	15.01	S89° 28' 38"E
L40	32.66	N0° 31' 26"E
L41	24.00	N89° 29' 55"W
L42	59.55	N89° 29' 57"W
L43	8.67	S89° 28' 34"E
L46	6.00	N0° 30' 05"E
L47	26.75	N89° 53' 03"E

STAMP



PERMIT SET

PROJECT NAME
2900 Central Project

2900 Central Ave SE
Albuquerque, New Mexico

Parkland Hills Inc.

REVISIONS

NO.	DATE	DESCRIPTION

Copyright: Design Group


Drawn by: MTD
Checked by: DBT
Date: 12-1-2023
Project number: 2594

SHEET TITLE

Traffic
Circulation
Layout

SHEET NUMBER

TCL2

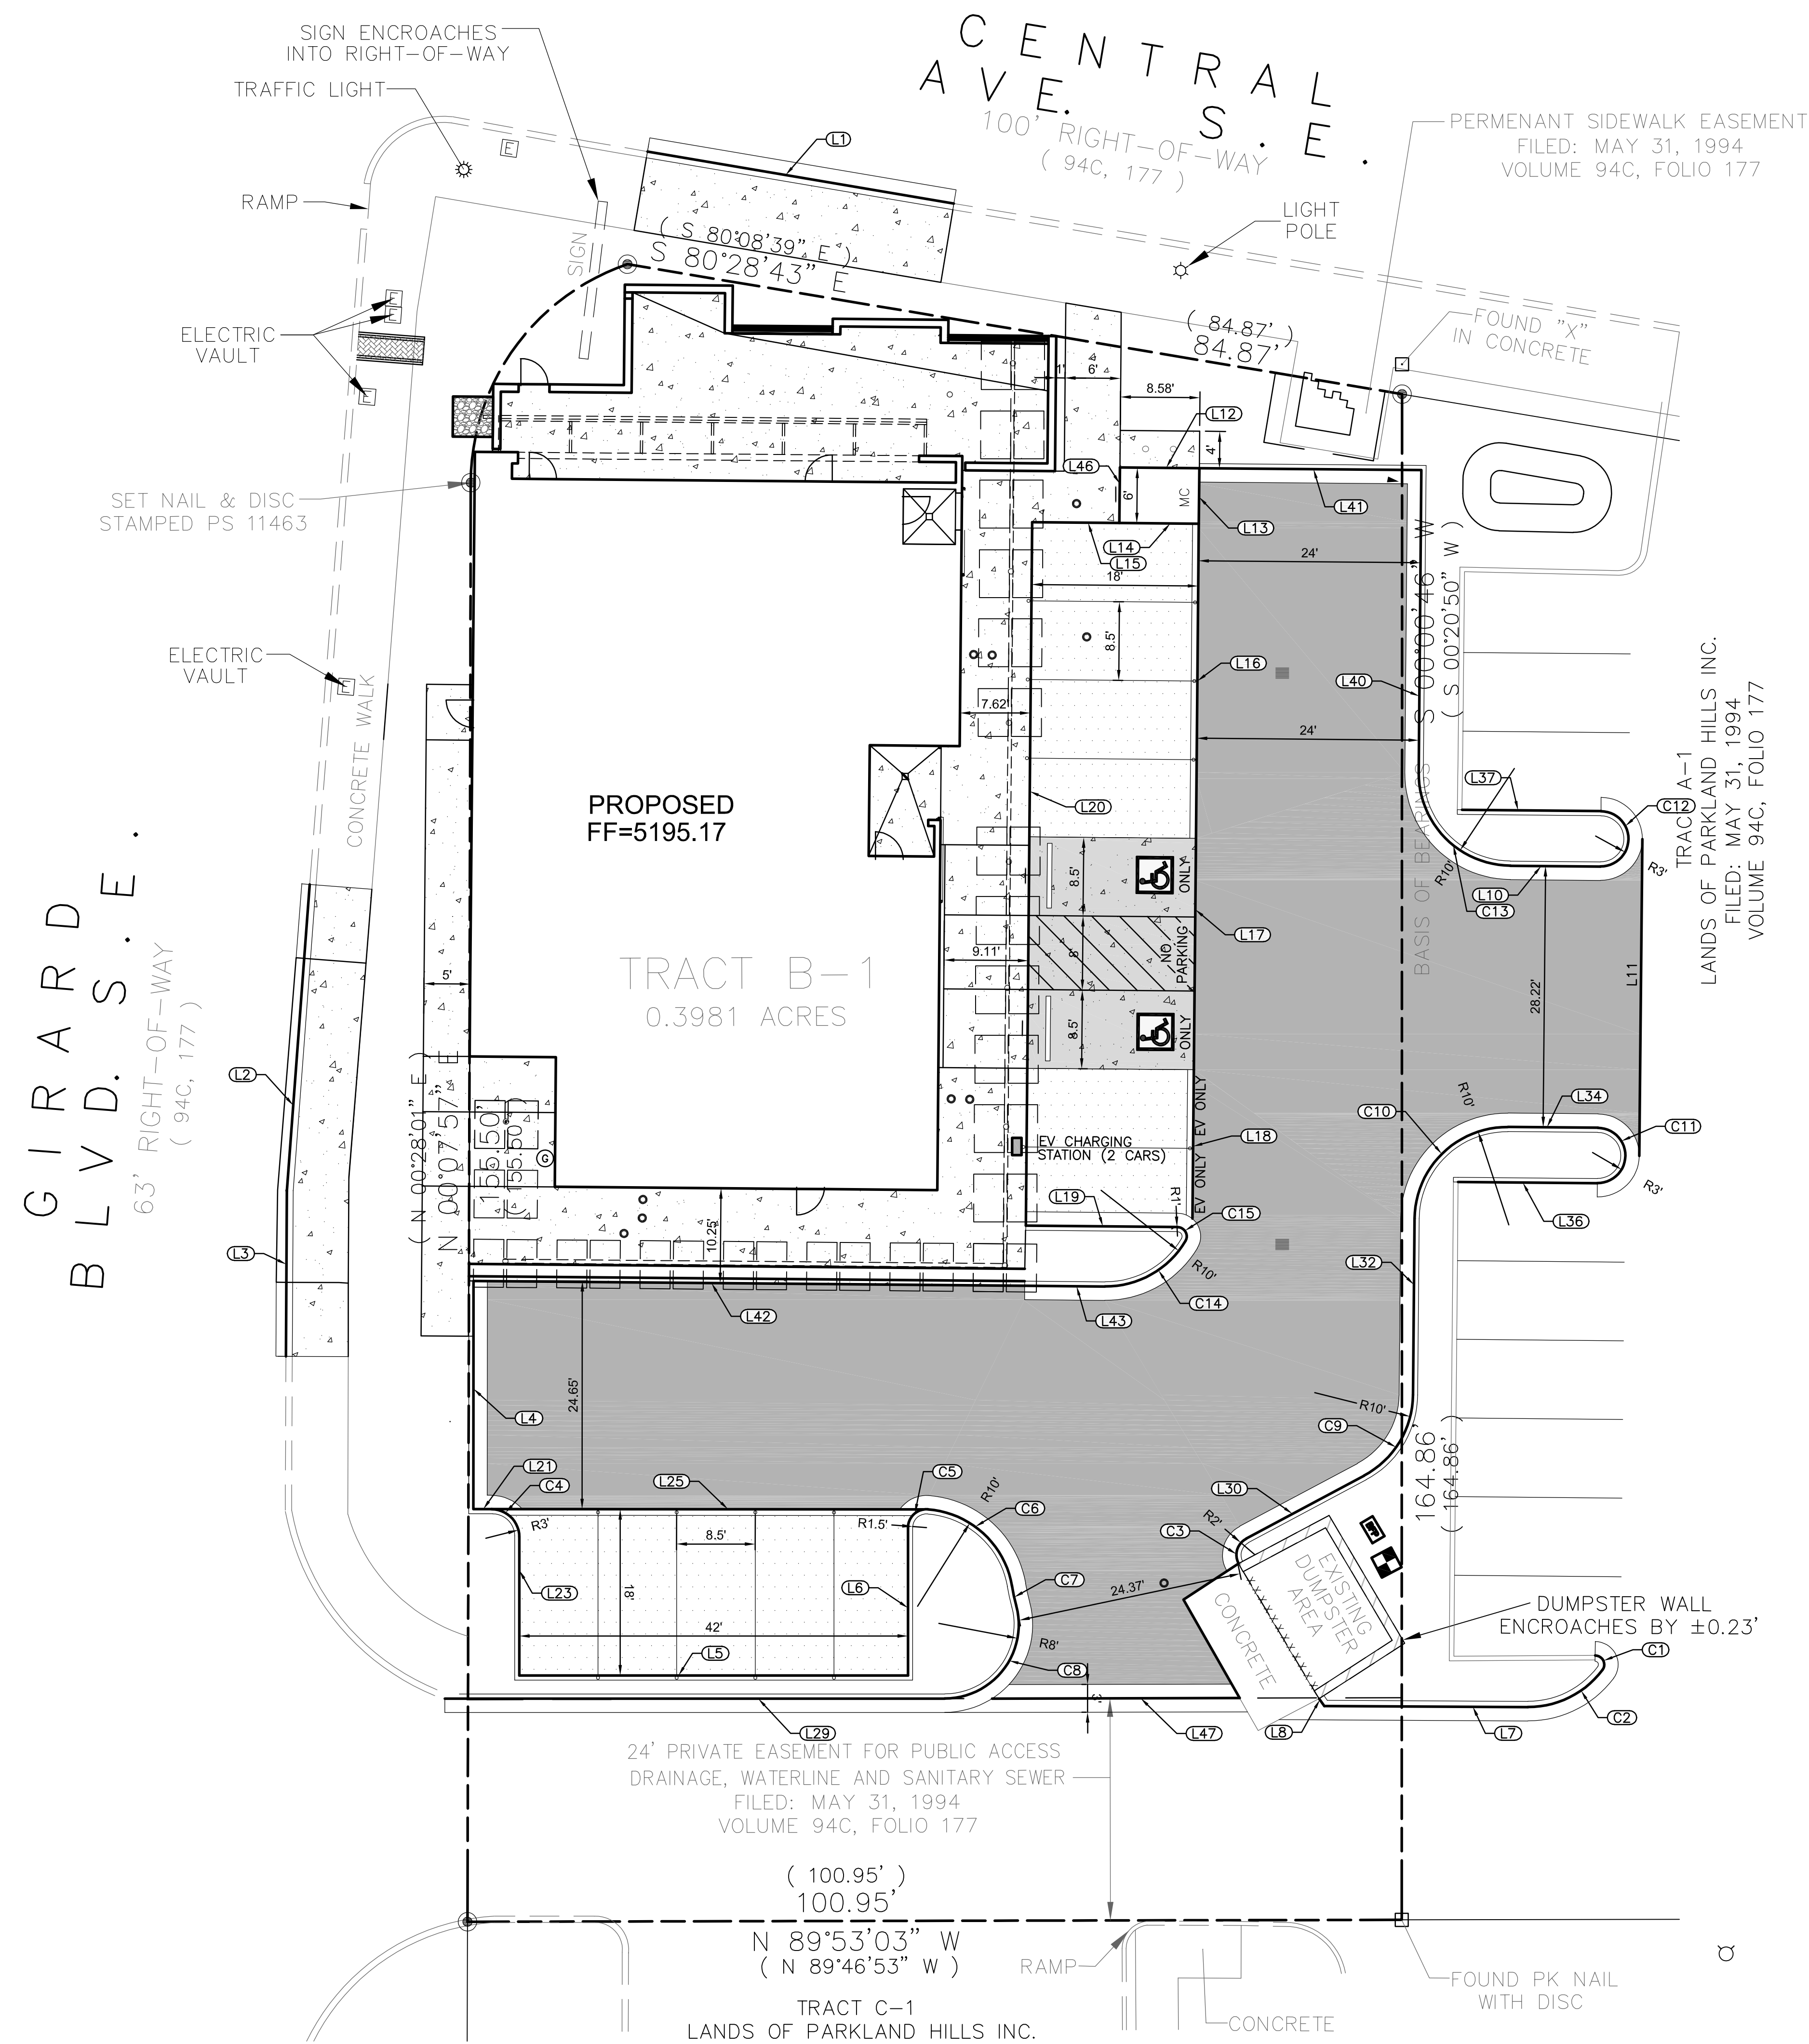

A1 TRAFFIC CIRCULATION LAYOUT
1"=10'-0"