

DRAINAGE INFORMATION SHEET

PROJECT TITLE: 321 & 323 ARIZONA S.E. ZONE ATLAS/DRNG. FILE #: K-18-Z/057
LEGAL DESCRIPTION: LOTS 9 & 10, BLK. 9, FAIRGROUNDS SUBDIVISION
CITY ADDRESS: 321 & 323 ARIZONA STREET S.E.
ENGINEERING FIRM: W. REED EDGEL, P.E. CONTACT: MR. EDGEL
ADDRESS: 601 VASSAR N.E. 87106 PHONE: 255-2675
OWNER: MIKE & DOROTHY CORTESE CONTACT: _____
ADDRESS: 321 ARIZONA S.E. PHONE: _____
ARCHITECT: N/A CONTACT: _____
ADDRESS: _____ PHONE: _____
SURVEYOR: TORRES SURVEYING Co. CONTACT: MR. JIM TORRES
ADDRESS: 1570 BRIDGE S.W. 87105 PHONE: 291-7085
CONTRACTOR: BARRY BALLINGER CONTACT: MR. BALLINGER
ADDRESS: ? PHONE: _____

PRE-DESIGN MEETING:

☒ YES
☐ NO
☐ COPY OF CONFERENCE RECAP
SHEET PROVIDED

DRB NO. _____
EPC NO. _____
PROJ. NO. _____

TYPE OF SUBMITTAL:

☐ DRAINAGE REPORT
☒ DRAINAGE PLAN
☐ CONCEPTUAL GRADING & DRAINAGE PLAN
☐ GRADING PLAN
☐ EROSION CONTROL PLAN
☐ ENGINEER'S CERTIFICATION

CHECK TYPE OF APPROVAL SOUGHT:

☐ SKETCH PLAT APPROVAL
☐ PRELIMINARY PLAT APPROVAL
☐ SITE DEVELOPMENT PLAN APPROVAL
☐ FINAL PLAT APPROVAL
☒ BUILDING PERMIT APPROVAL (CARPORT)
☐ FOUNDATION PERMIT APPROVAL
☐ CERTIFICATE OF OCCUPANCY APPROVAL
☐ ROUGH GRADING PERMIT APPROVAL
☐ GRADING/PAVING PERMIT APPROVAL
☐ OTHER _____ (SPECIFY)

APR 8 1992

DATE SUBMITTED: APRIL 8, 1992
BY: W. REED EDGEL, P.E.



City of Albuquerque

P.O. BOX 1293 ALBUQUERQUE, NEW MEXICO 87103

April 30, 1992

W. Reed Edgel
Rodriguez & Associates
12800 San Juan NE
Albuquerque, New Mexico

RE: DRAINAGE PLAN FOR CARPORT ADDITION TO 321 & 323 ARIZONA SE (K-18/D57)
ENGINEER'S STAMP DATED APRIL 8, 1992

Dear Mr. Edgel:

Based on the information provided on your April 8, 1992 submittal, the above referenced site is approved for Building Permit.

Please attach a copy of the approved plan to the construction sets prior to sign-off by Hydrology.


If I can be of further assistance, please feel free to call me at 768-2650.

Sincerely,

Bernie J. Montoya
Bernie J. Montoya, CE
Engineering Assistant

BJM:jc
WP+3321

PUBLIC WORKS DEPARTMENT

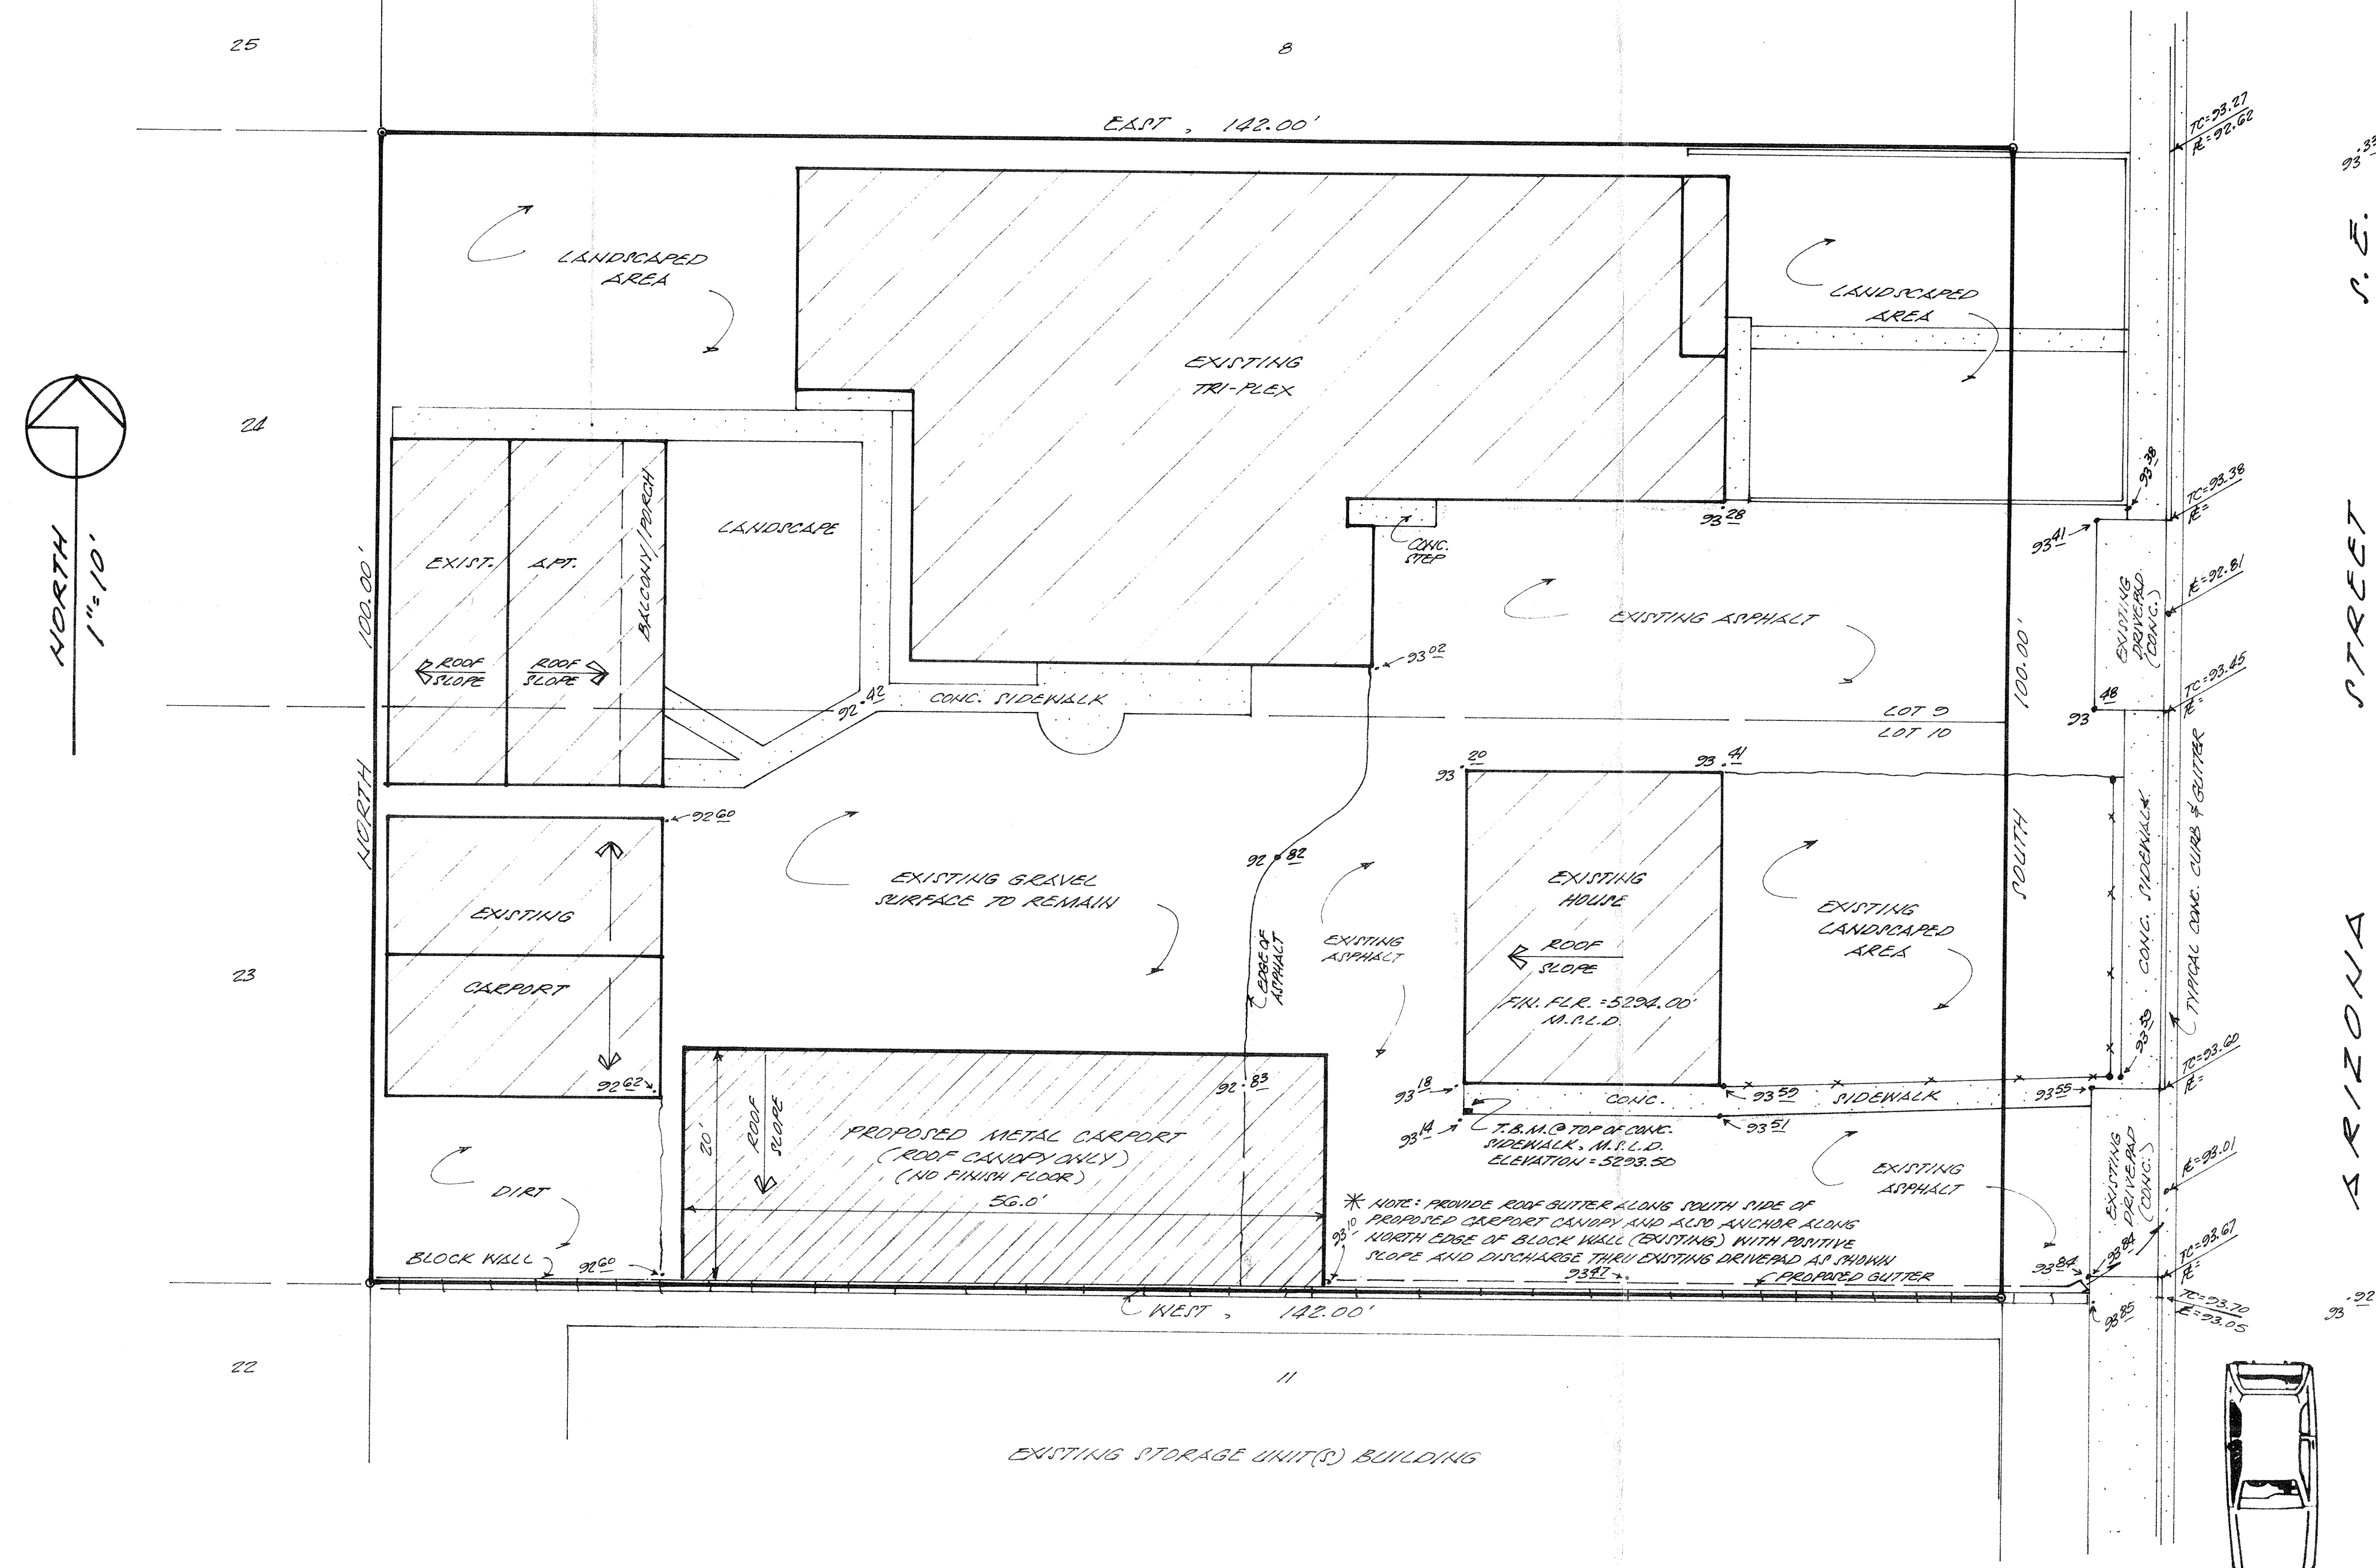

PROPOSED CARPORT CANOPY
FOR TENANTS @ 321 & 323 ARIZONA STREET N.E.
ALBUQUERQUE, NEW MEXICO
APRIL, 1992

