


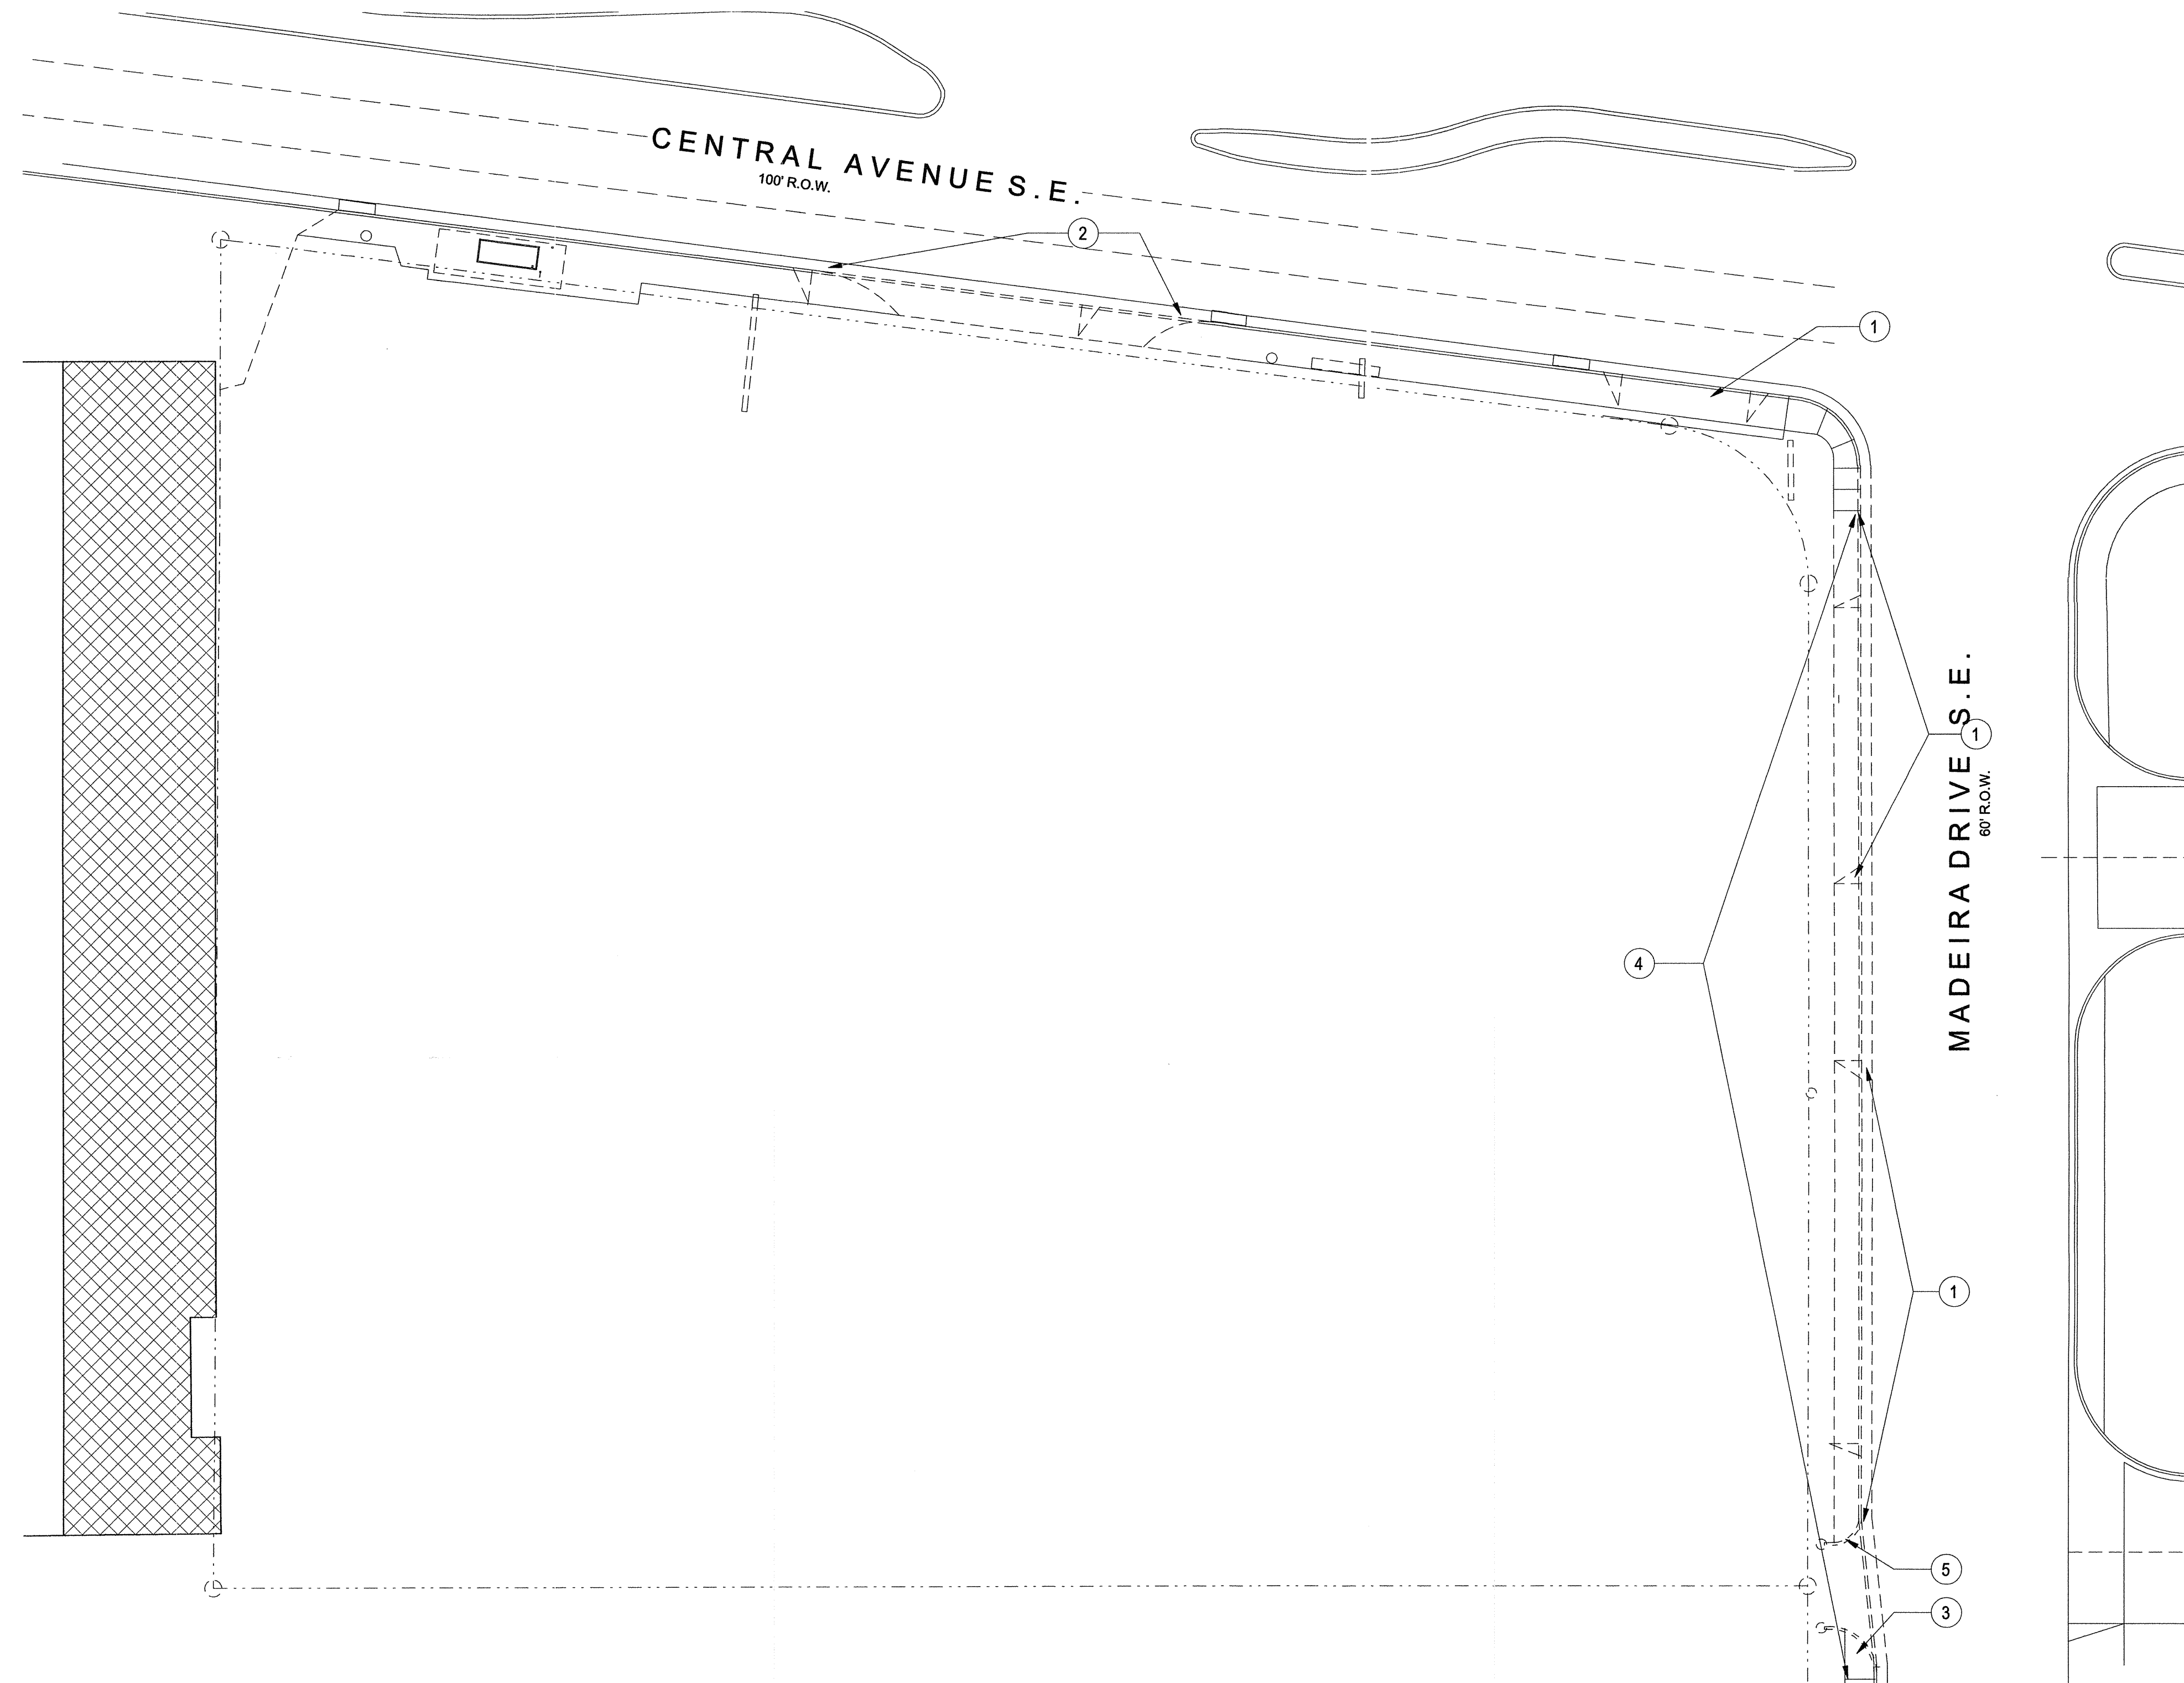

TRAFFIC CIRCULATION DEMOLITION
PLAN
1" = 20'-0"

SHEET KEYNOTES C103A

- 1 REMOVE EXISTING DRIVEPAD
- 2 REMOVE EXISTING DRIVEPAD AND SIDEWALK, CURB & GUTTER FOR NEW CURB RETURN DRIVEWAY
- 3 REMOVE EXISTING CONCRETE CURB RETURN - REMOVE EXISTING 6' SIDEWALK UP TO NEXT CONSTRUCTION JOINT
- 4 EXISTING INFRASTRUCTURE TO BE REMOVED AND REPLACED WITH COA STD DETAILS
- 5 REMOVE EXISTING CURB RETURN

DEMO NOTES

REPLACE AND REPAIR EXISTING ABUTTING PUBLIC SIDEWALKS, CURB, GUTTER AND DROP INLETS WHICH ARE CRACKED OR PRESENT HAZARDOUS PEDESTRIAN CONDITIONS


Public Infrastructure shown on these plans for information only and not part of approval. Separate DRG/Permit approval and Work Order required.

Cinelli / Roger Cinelli & Assoc.
ARCHITECTS 2418 Manuel Torres Lane N.W.
Albuquerque, New Mexico 87107
(505) 243-8211

PROJECT TITLE: RETAIL SHOPPING CENTER
SANTOSH MODY
5400 CENTRAL AVE SE
ALBUQUERQUE, NEW MEXICO

DRAWING TITLE:
TRAFFIC CIRCULATION
DEMOLITION PLAN

SEAL

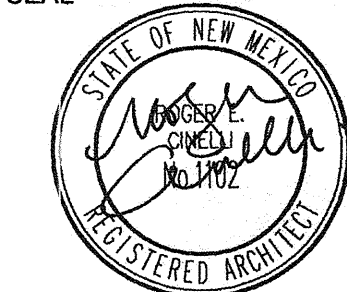

3/1/14

DATE
MARCH 2014

PROJECT NO.
MOD5

DRAWING NO.

C103A

ALL WHEELCHAIR RAMPS LOCATED WITHIN THE PUBLIC RIGHT OF WAY MUST HAVE TRUNCATED DOMES.

TRAFFIC CIRCULATION LAYOUT
APPROVED
Signed
Date