





BIKE RACK DETAIL
SCALE: NONE

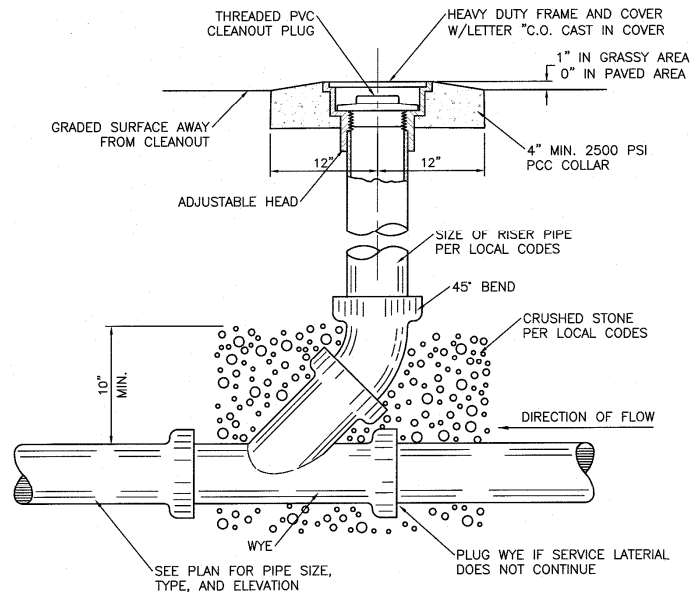


SANITARY SEWER CLEAN-OUT
NTS

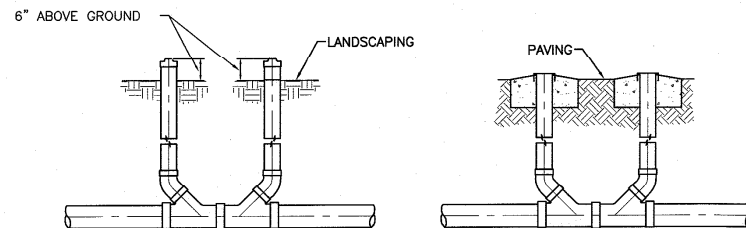

SANITARY SEWER DOUBLE CLEAN-OUTS
NTS

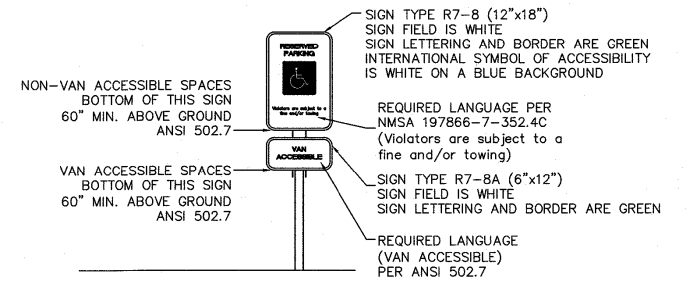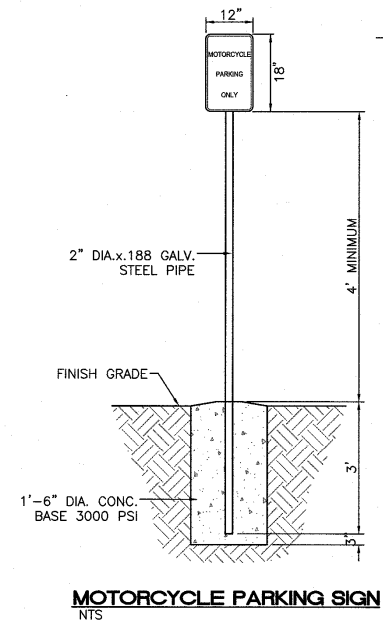

ACCESSIBLE PARKING SIGN
NTS

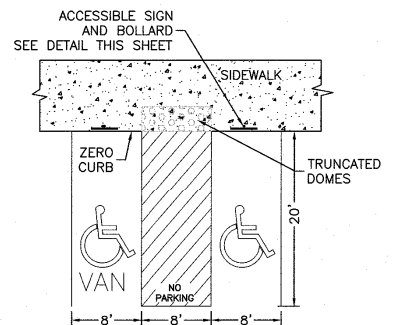

- NOTES:
1) International Symbol of Accessibility shall be painted on the
pavement at rear of space, white symbol on blue background.
2) Parking space lines and diagonal striping to be painted blue.
3) Access aisle shall have the words "NO PARKING" in capital
letters, each of which shall be at least one foot high and at
least two inches wide, placed at the rear of the parking
space so as to be close to where an adjacent vehicle's rear
tires would be placed.
4) ADA parking areas - not to exceed a slope greater than
2% in any direction

HC PARKING DETAIL
NTS

TRAFFIC CIRCULATION LAYOUT APPROVED

September 29, 2020

Jeanne Wolfenbarger

CD SET



	ENGINEER'S SEAL	MAVERIK STORE #NM- 98th ST AND BLUEWATER RD	DRAWN BY pm
		CONSTRUCTION DETAILS	DATE 4-10-2020
		TIERRA WEST, LLC 5571 MIDWAY PARK PL NE ALBUQUERQUE, NEW MEXICO 87109 (505) 858-3100 www.tierrawestllc.com	DRAWING 2018086-DET
			SHEET # DET-2
			JOB # 2018086