



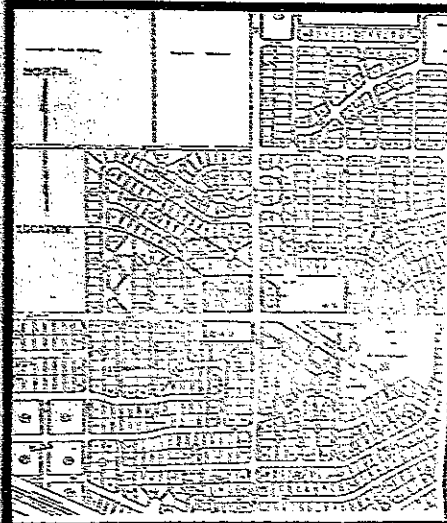


VICINITY MAP  
Scale: 1" = 500' (approx.)

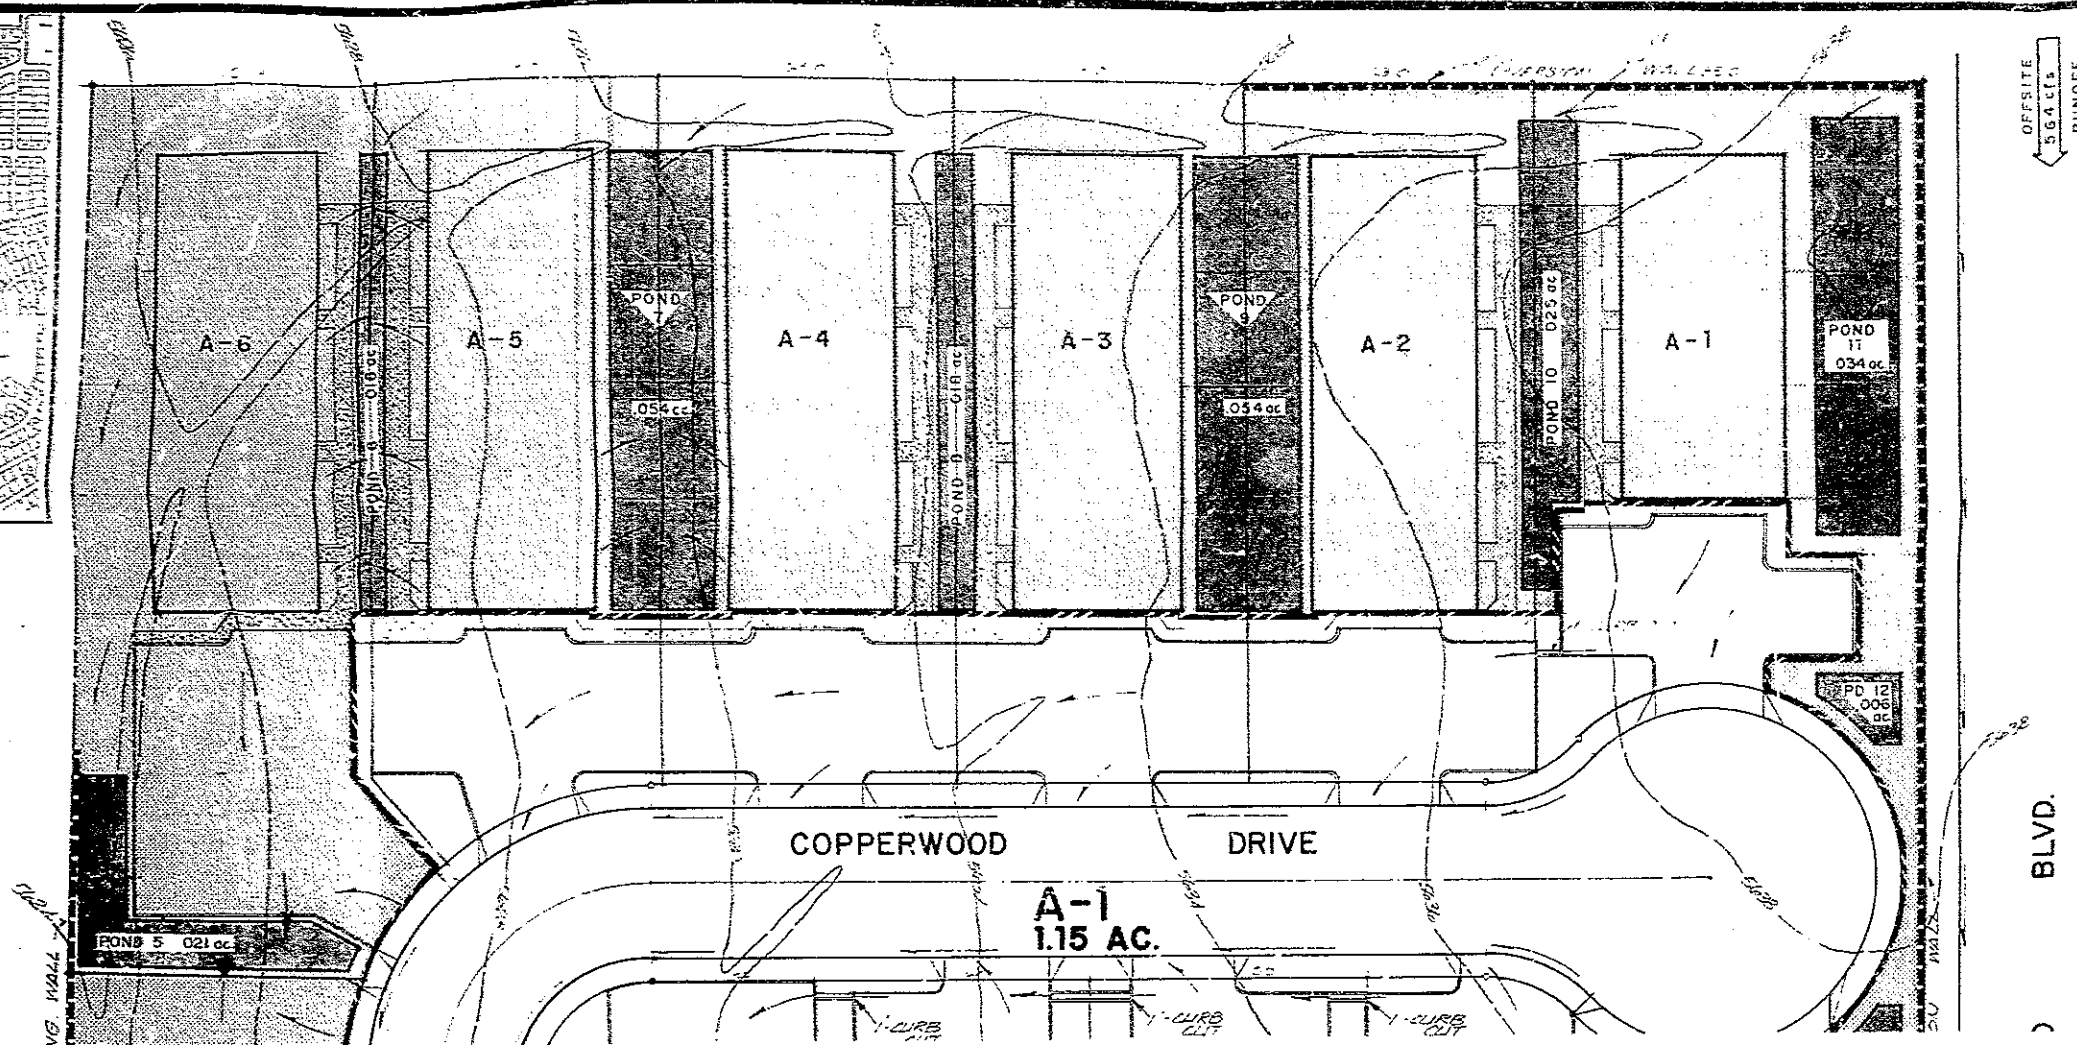

1" = 20' scale

K22

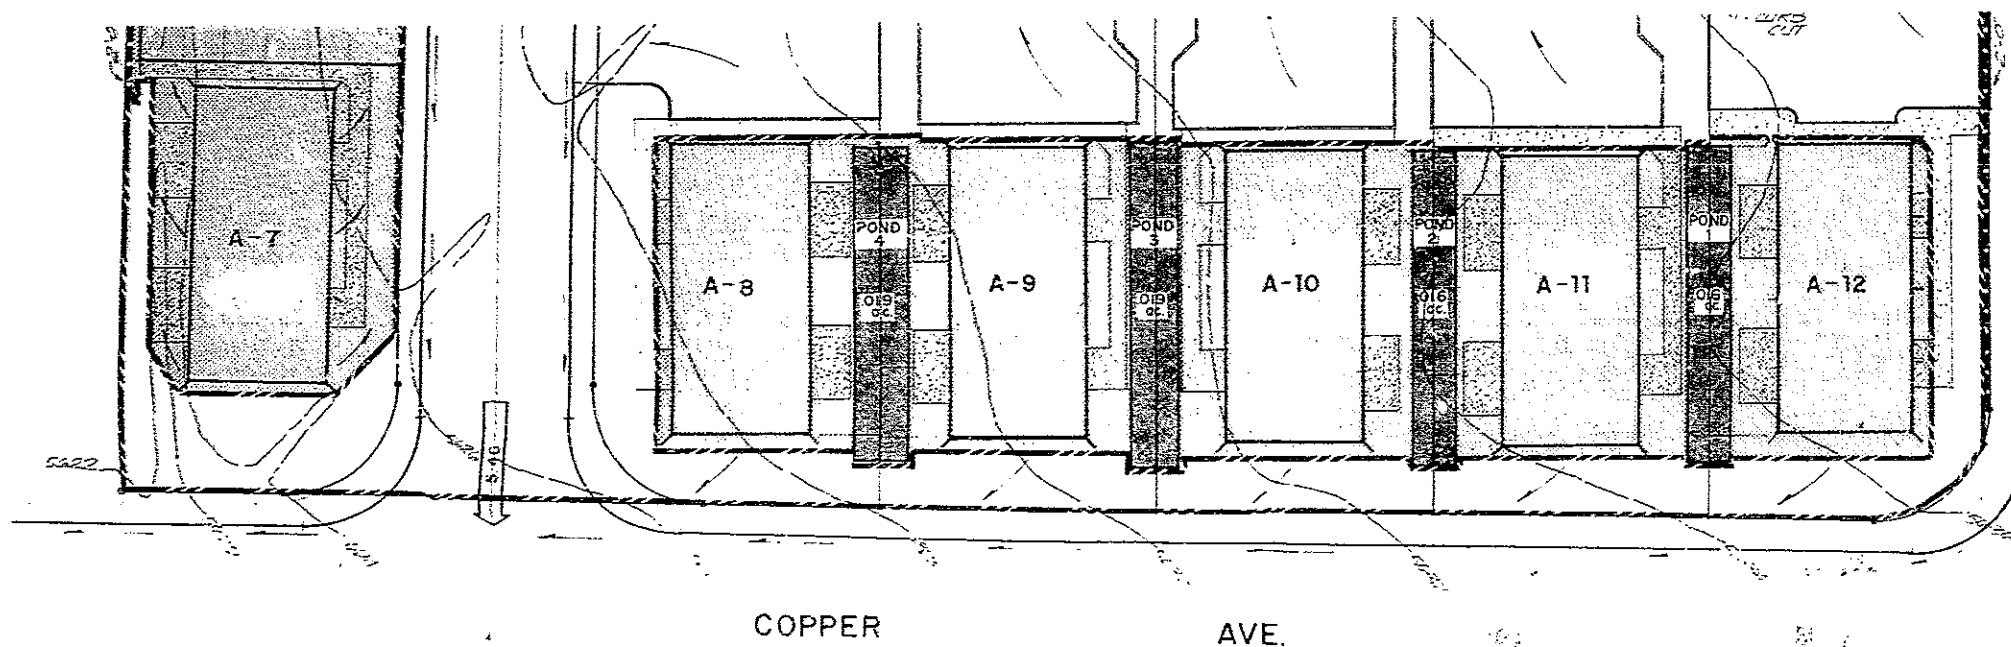

LEGEND




- AREA CONTRIB
- POND
- EXISTING CONTR
- URBAGE AREA
- Q-1 VOLUME FLOW FOR AT PONT



MEURER, SERAFINI

BELLAMAH



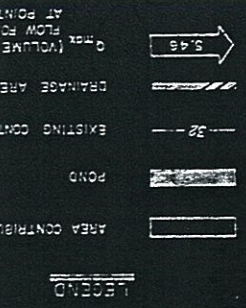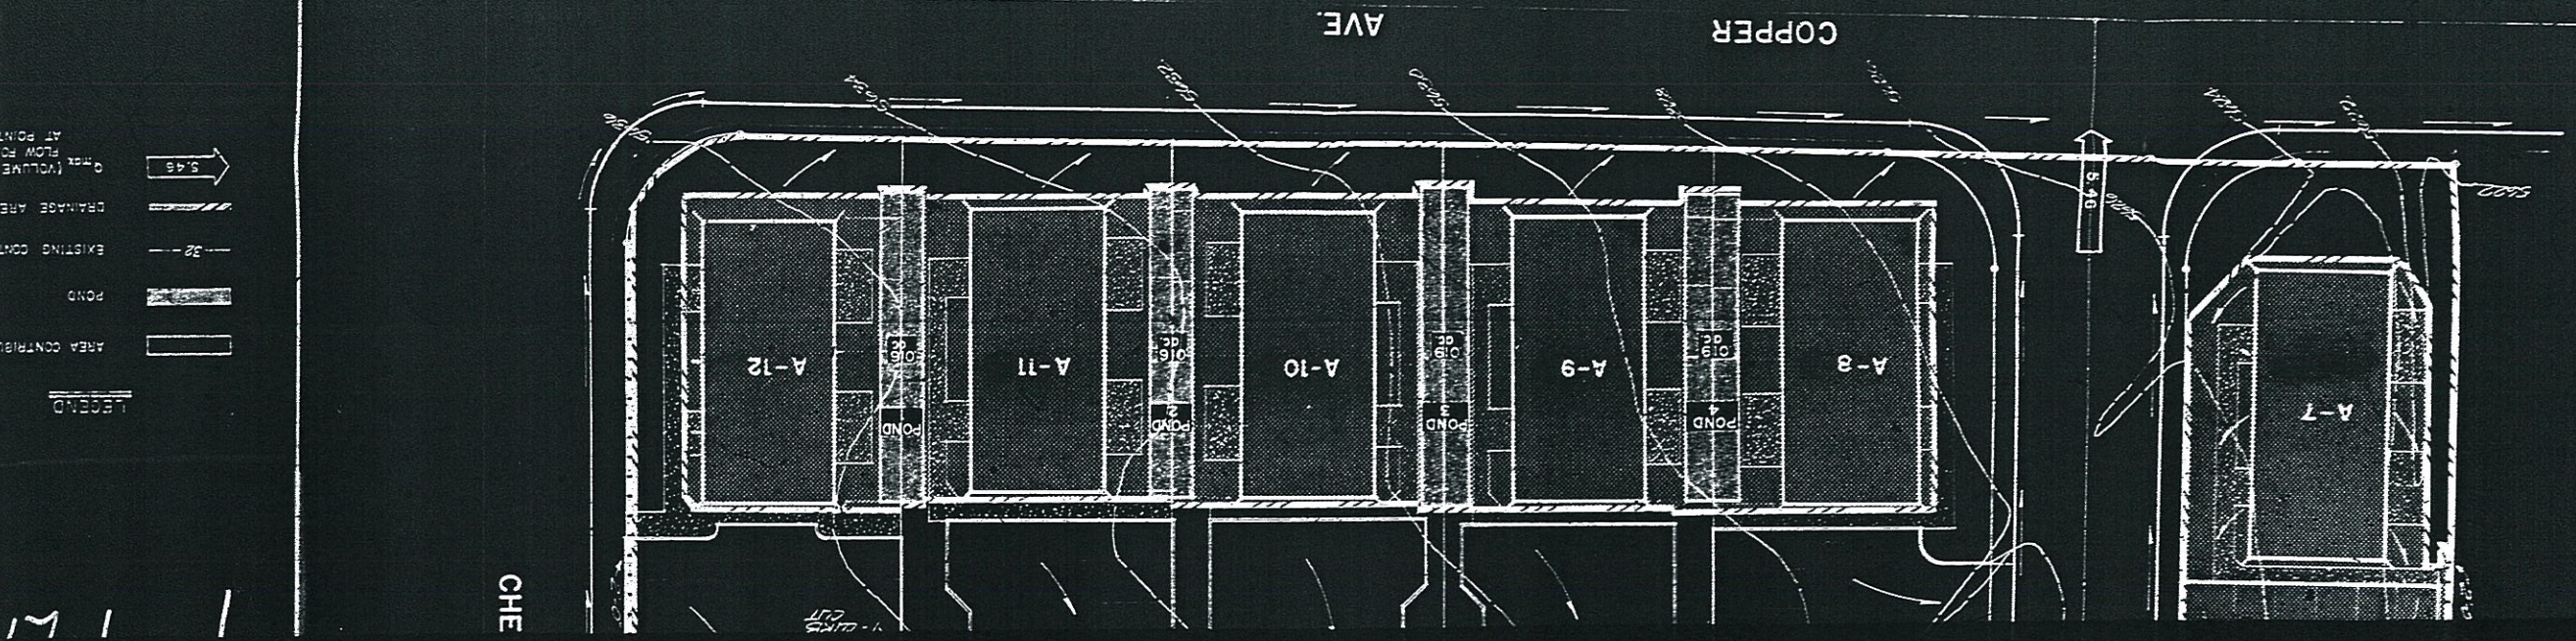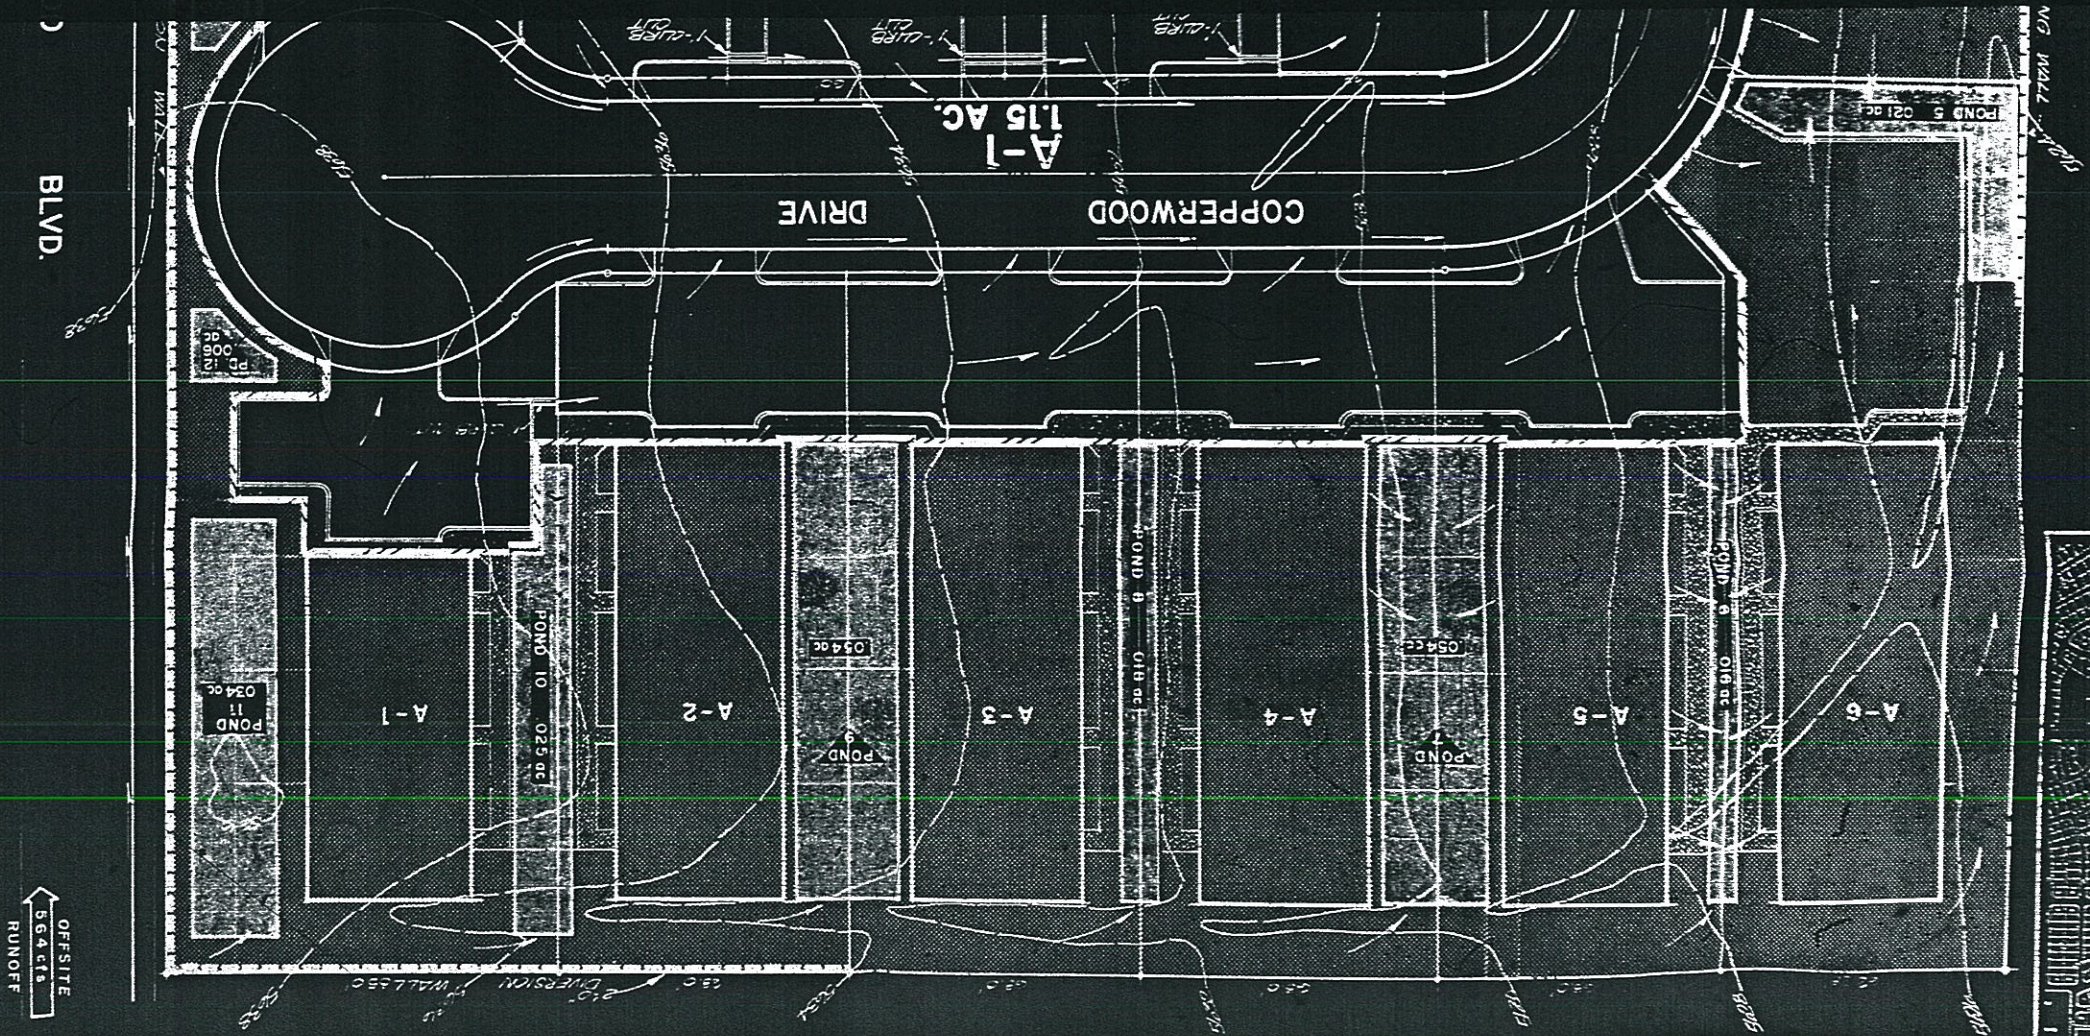

K22