


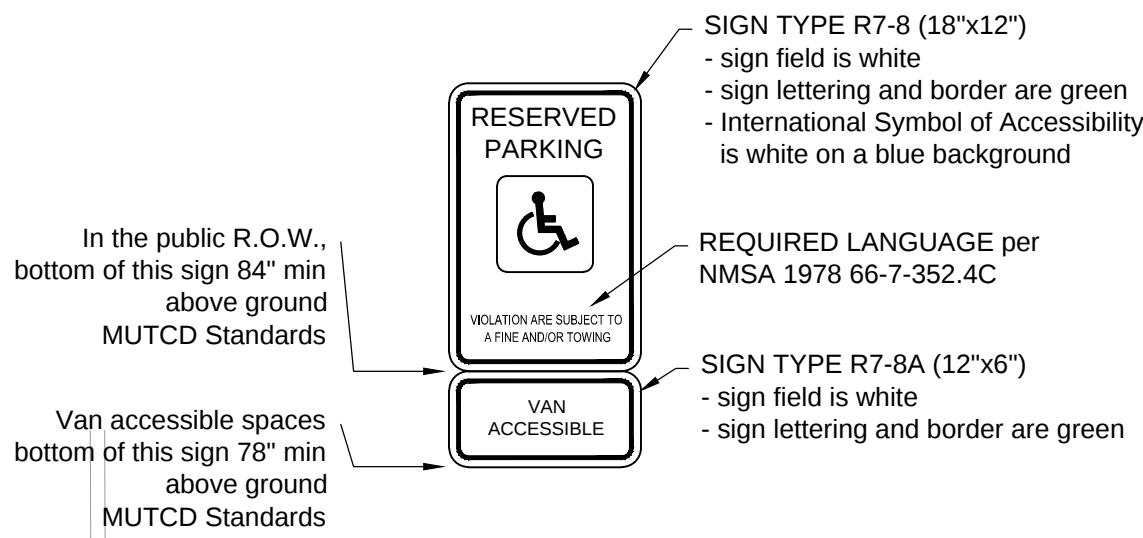


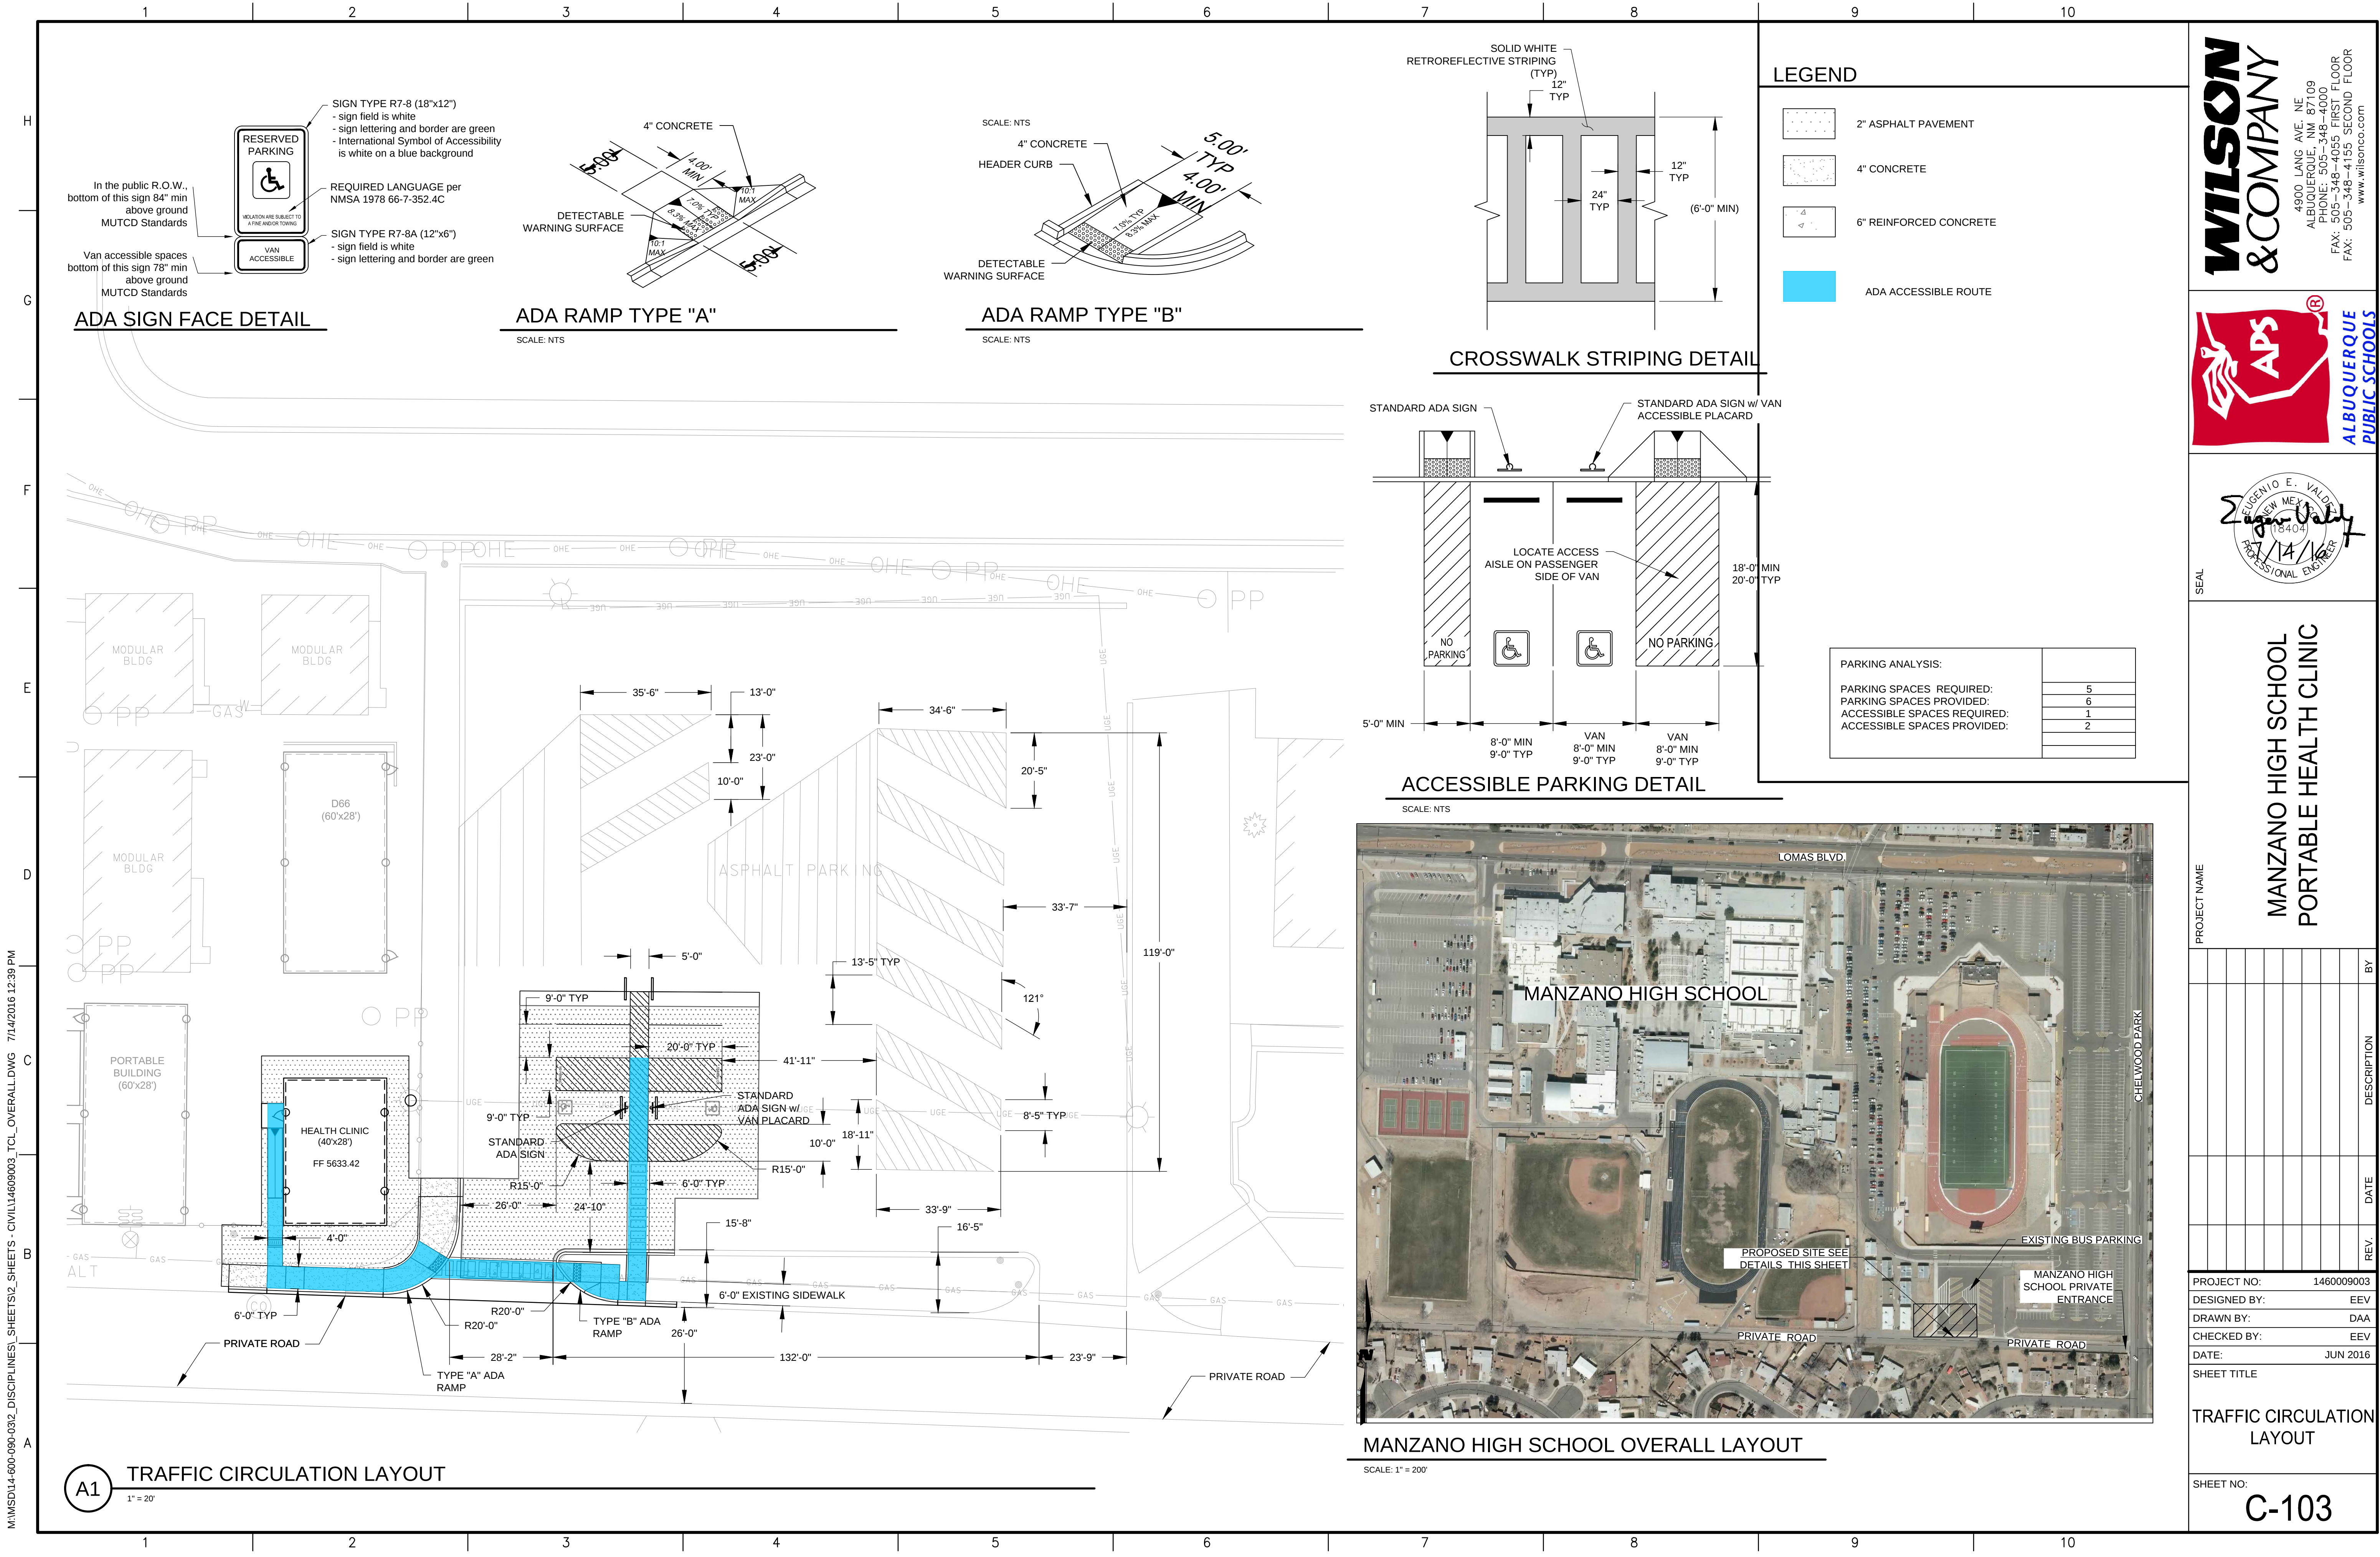


ADA SIGN FACE DETAIL

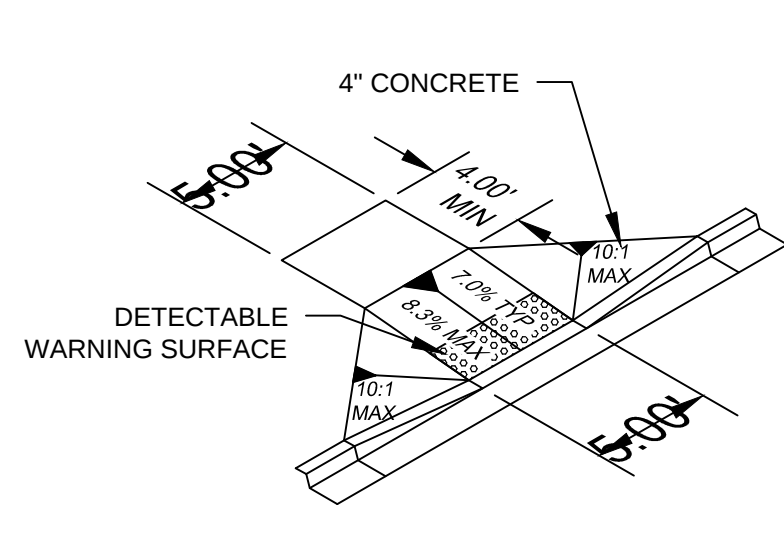


ADA RAMP TYPE "A"

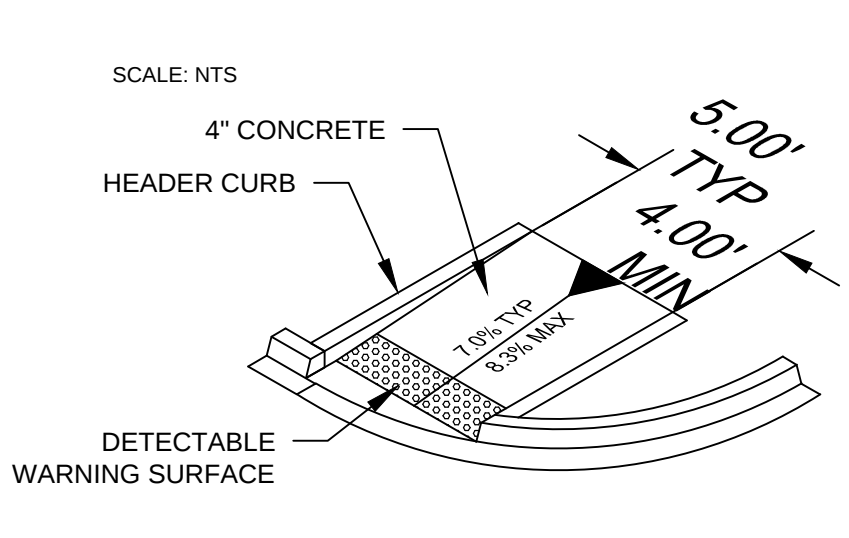

ADA RAMP TYPE "B"

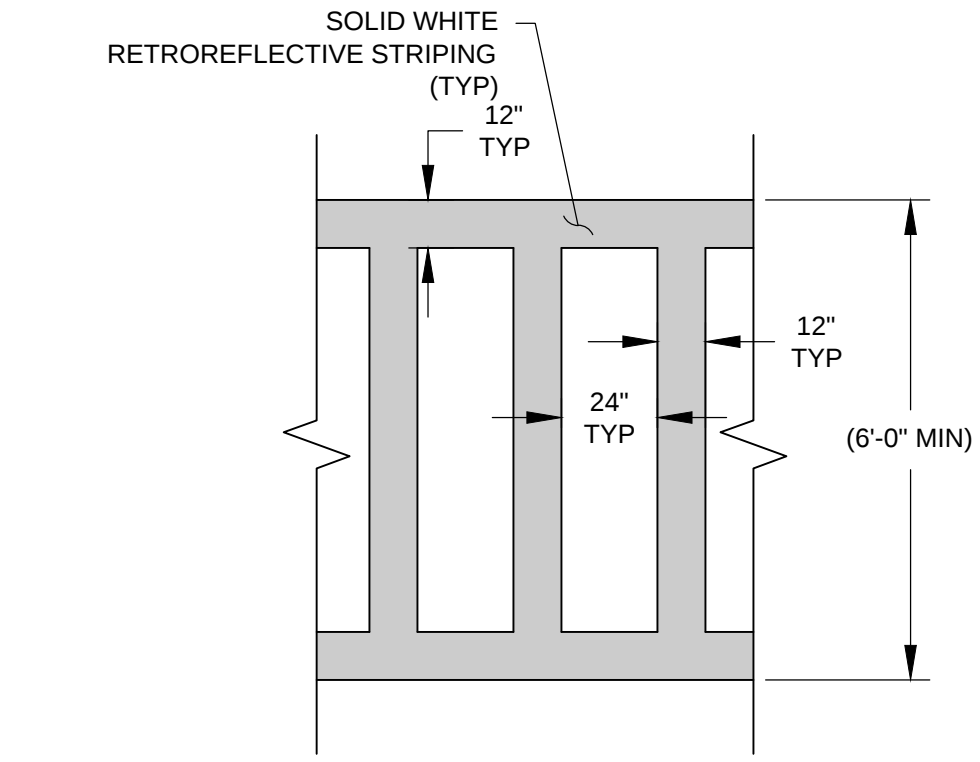

CROSSWALK STRIPING DETAIL

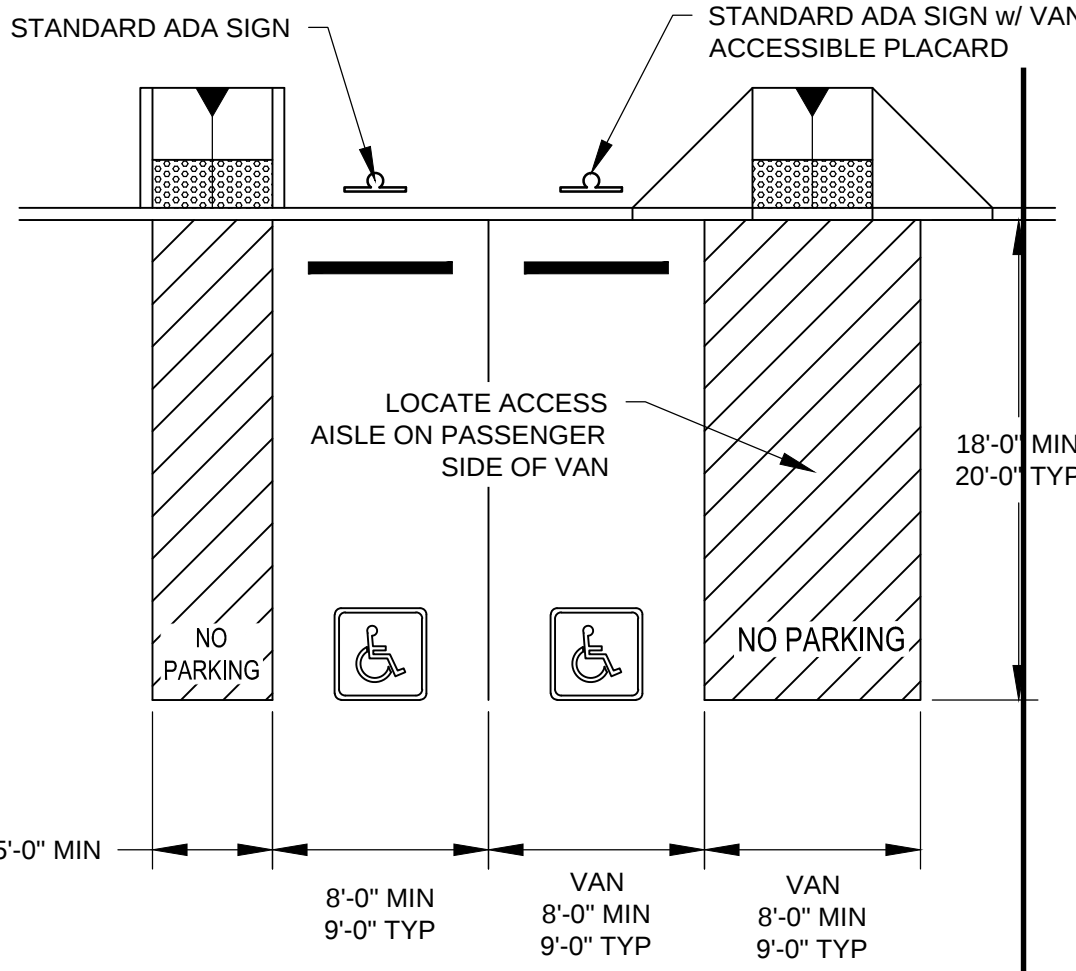

ACCESSIBLE PARKING DETAIL

LEGEND

- 2" ASPHALT PAVEMENT
- 4" CONCRETE
- 6" REINFORCED CONCRETE
- ADA ACCESSIBLE ROUTE

PARKING ANALYSIS:

PARKING SPACES REQUIRED:	5
PARKING SPACES PROVIDED:	6
ACCESSIBLE SPACES REQUIRED:	1
ACCESSIBLE SPACES PROVIDED:	2



MANZANO HIGH SCHOOL OVERALL LAYOUT

WILSON & COMPANY

4900 LANG AVE. NE
ALBUQUERQUE, NM 87109
PHONE: 505-348-4000
FAX: 505-348-4055
www.wilsonco.com



SEAL

EUGENIO E. VALDEZ
2017/14/16
PROFESSIONAL ENGINEER

PROJECT NAME

**MANZANO HIGH SCHOOL
PORTABLE HEALTH CLINIC**

REV.	DATE	DESCRIPTION	BY

PROJECT NO: 1460009003
DESIGNED BY: EEV
DRAWN BY: DAA
CHECKED BY: EEV
DATE: JUN 2016

SHEET TITLE

TRAFFIC CIRCULATION LAYOUT

SHEET NO:

C-103