

DRAINAGE INFORMATION SHEET

PROJECT TITLE: Parking Lot ZONE ATLAS/DRNG. FILE #: K-22-Z/D41

LEGAL DESCRIPTION: Lots 7-10 inclusive, Block 1, La Cuesta Subd.

CITY ADDRESS: 340 Juan Tabo NE

ENGINEERING FIRM: A & E ENGINEERING CONTACT: John F. Esquibel

ADDRESS: 1330 San Pedro NE- Suite 208 PHONE: 266-8791

OWNER: Gus Omanson CONTACT: Gus Omanson

ADDRESS: 340 Juan Tabo NE PHONE: 296-5929

ARCHITECT: N/A CONTACT: N/A

ADDRESS: _____ PHONE: _____

SURVEYOR: A & E ENGINEERING CONTACT: Ron Baca

ADDRESS: 1330 San Pedro NE - Suite 208 PHONE: 266-8791

CONTRACTOR: Gus Omanson CONTACT: Gus Omanson


ADDRESS: 340 Juan Tabo NE PHONE: 296-5929

PRE-DESIGN MEETING:

☒ YES

☐ NO

☐ COPY OF CONFERENCE RECAP SHEET PROVIDED

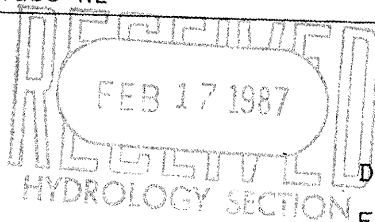

DRB NO. _____

EPC NO. _____

PROJ. NO. _____

Need clear another copy

TYPE OF SUBMITTAL:

☐ DRAINAGE REPORT

☐ DRAINAGE PLAN

☐ CONCEPTUAL GRADING & DRAINAGE PLAN

☐ GRADING PLAN

☐ EROSION CONTROL PLAN

☐ ENGINEER'S CERTIFICATION

CHECK TYPE OF APPROVAL SOUGHT:

☐ SKETCH PLAT APPROVAL

☐ PRELIMINARY PLAT APPROVAL

☐ SITE DEVELOPMENT PLAN APPROVAL

☐ FINAL PLAT APPROVAL

☐ BUILDING PERMIT APPROVAL

☐ FOUNDATION PERMIT APPROVAL

☐ CERTIFICATE OF OCCUPANCY APPROVAL

☐ ROUGH GRADING PERMIT APPROVAL

☒ GRADING/PAVING PERMIT APPROVAL

☐ OTHER _____ (SPECIFY)

DATE SUBMITTED: _____

BY: _____

2-13-87

FILE COPY



City of Albuquerque

P.O. BOX 1293 ALBUQUERQUE, NEW MEXICO 87103

Ken Schultz
Mayor

UTILITY DEVELOPMENT DIVISION
HYDROLOGY SECTION
(505) 768-2650

February 23, 1987

Carlos Salazar
A & E Engineering
1330 San Pedro Drive, NE Suite 208
Albuquerque, New Mexico 87110

RE: GRADING/PAVING PLAN FOR PARKING LOT @ 340 JUAN TABO, NE
(K-22/D41) ENGINEER'S STAMP DATED FEBRUARY 19, 1987

Dear Mr. Salazar:

Based on the information provided on your resubmittal of February 20, 1987, the above referenced plan is approved for Grading/Paving permit.

Please advise your client that a separate permit will be required for construction within City right-of-way. Also, no vehicular traffic is allowed from or into Hopi Road without permanent standard improvements to the road way.

Upon completion of the internal private improvements, please call Rick Duran at 764-1699 for an inspection (please identify drainage file number).

If I can be of further assistance, please feel free to call me at 768-2650.

Cordially,

Bernie J. Montoya

Bernie J. Montoya, C.E.
Engineering Assistant

cc: Becky Sandoval
Rick Duran

BJM/bmj

PUBLIC WORKS DEPARTMENT

Walter Nickerson, P.E., City Engineer










ENGINEERING GROUP

Telephone (505) 768-2500

AN EQUAL OPPORTUNITY EMPLOYER

TITLE: 340 JUAN TABO BLVD. N.E.		MAP NO.	K-22-Z
LOTS 7-10 BLOCK 1 DRAIN LINE THROUGH CURB			
PERMIT NO.	NAME	DATE	
	HYDROLOGY / DESIGN	<i>BM</i>	4/22/84
	INSPECTOR / DESIGN		
	CONST. / ACCEPTANCE		

TITLE: 340 JUAN TABO BLVD. N.E.		MAP NO.	K-22-Z
LOTS 7-10 BLOCK 1 DRAIN LINE THROUGH CURB			
PERMIT NO.	NAME	DATE	
	HYDROLOGY / DESIGN	<i>BM</i>	4/22/84
	INSPECTOR / DESIGN		
	CONST. / ACCEPTANCE		

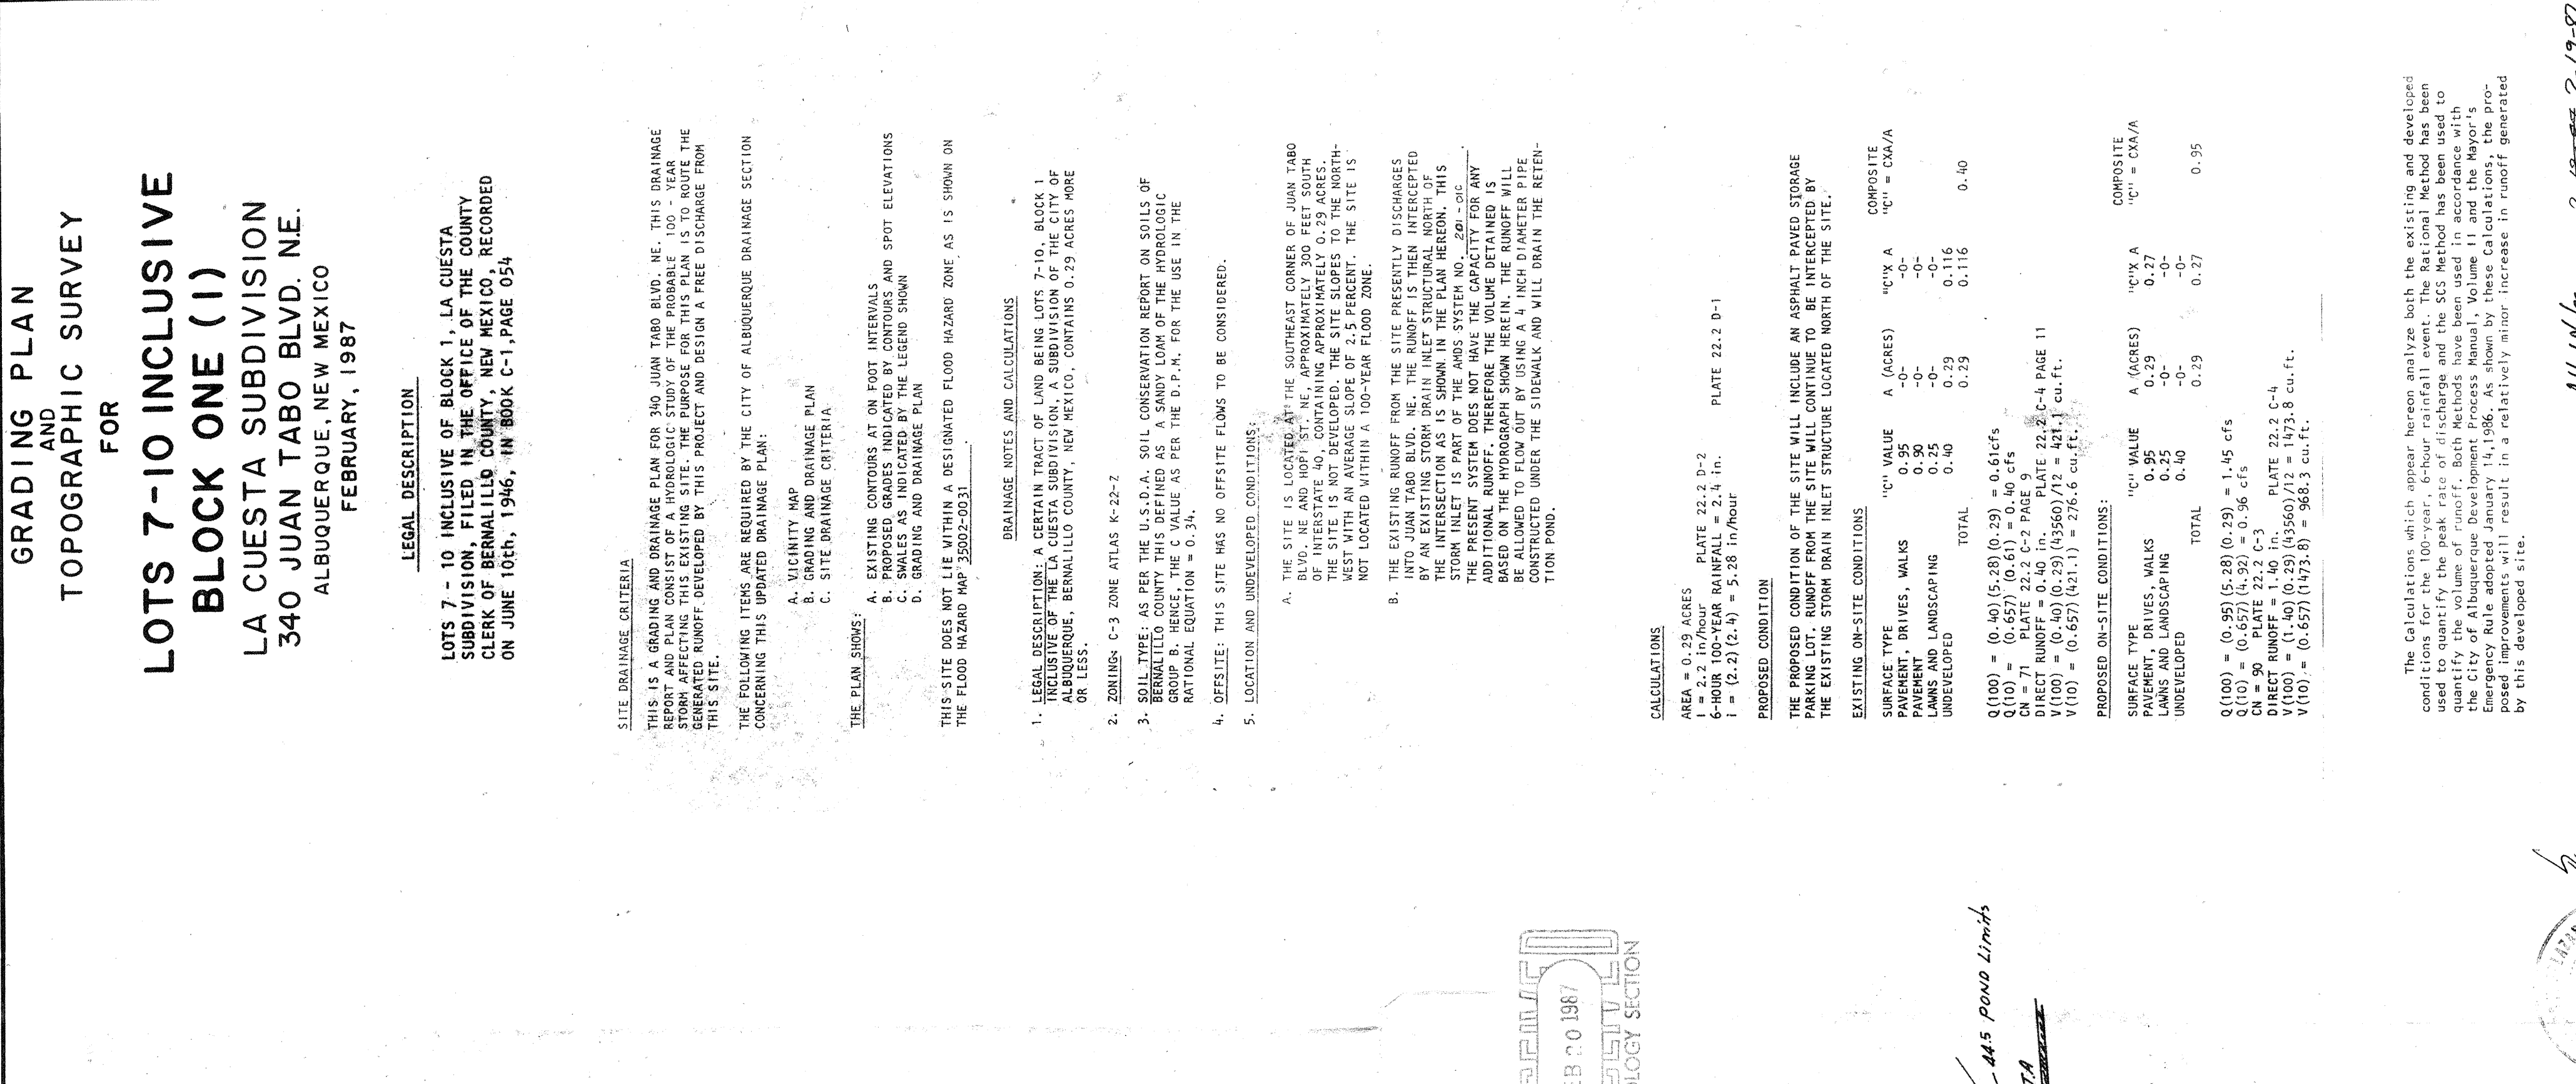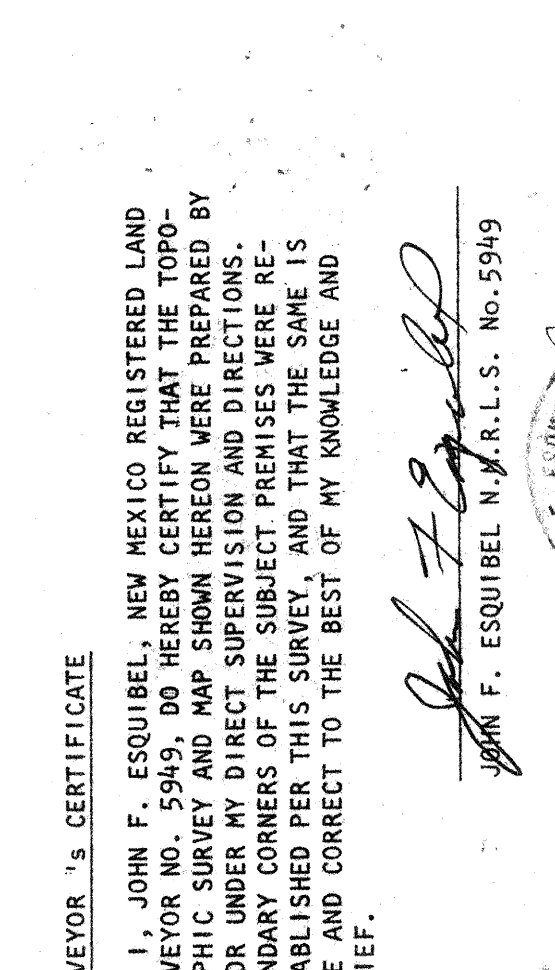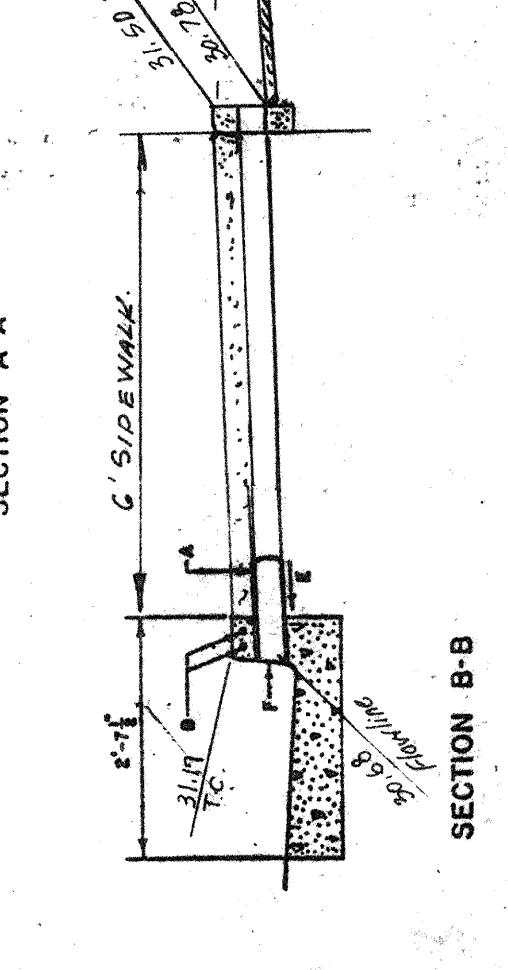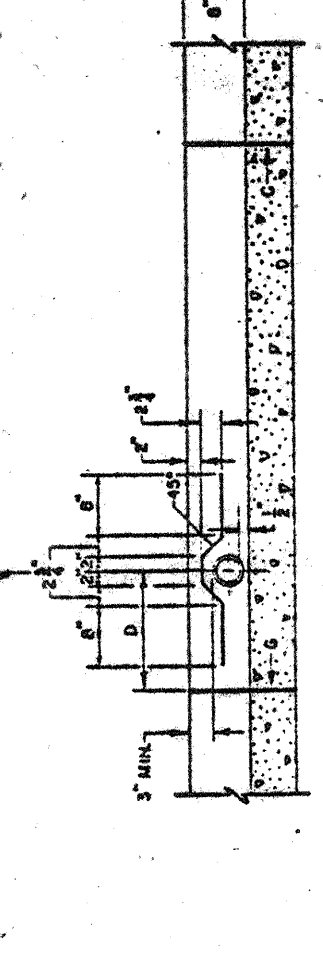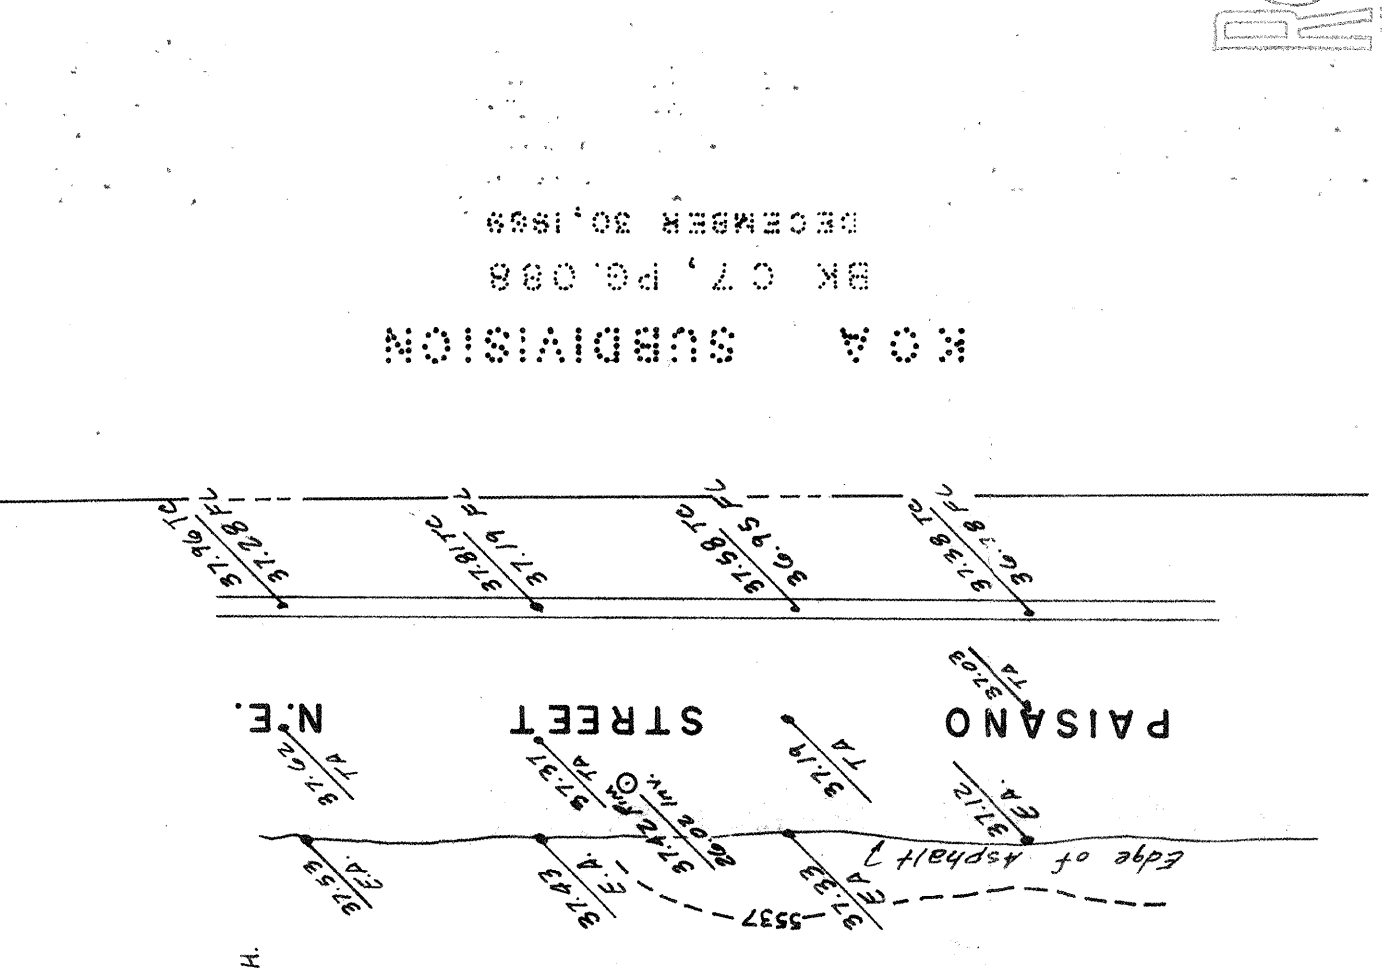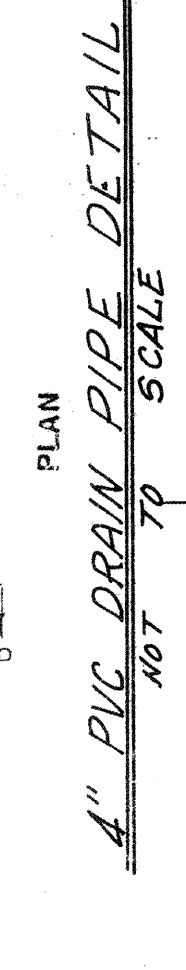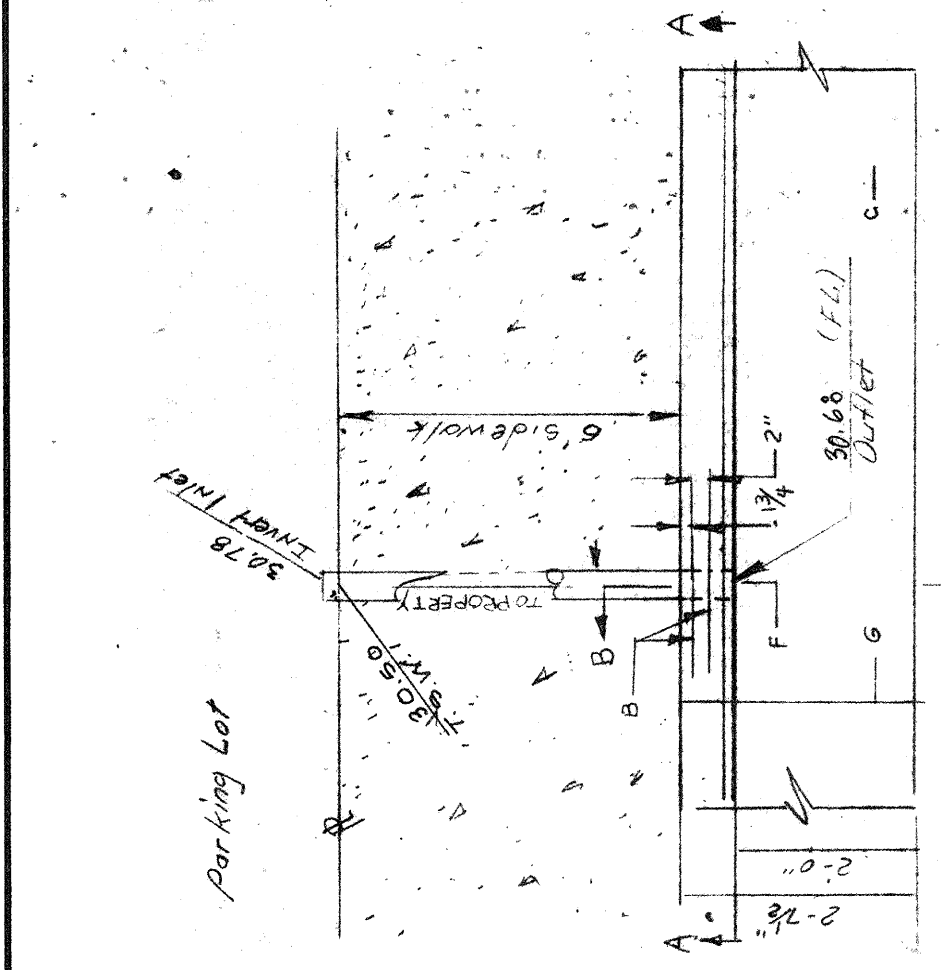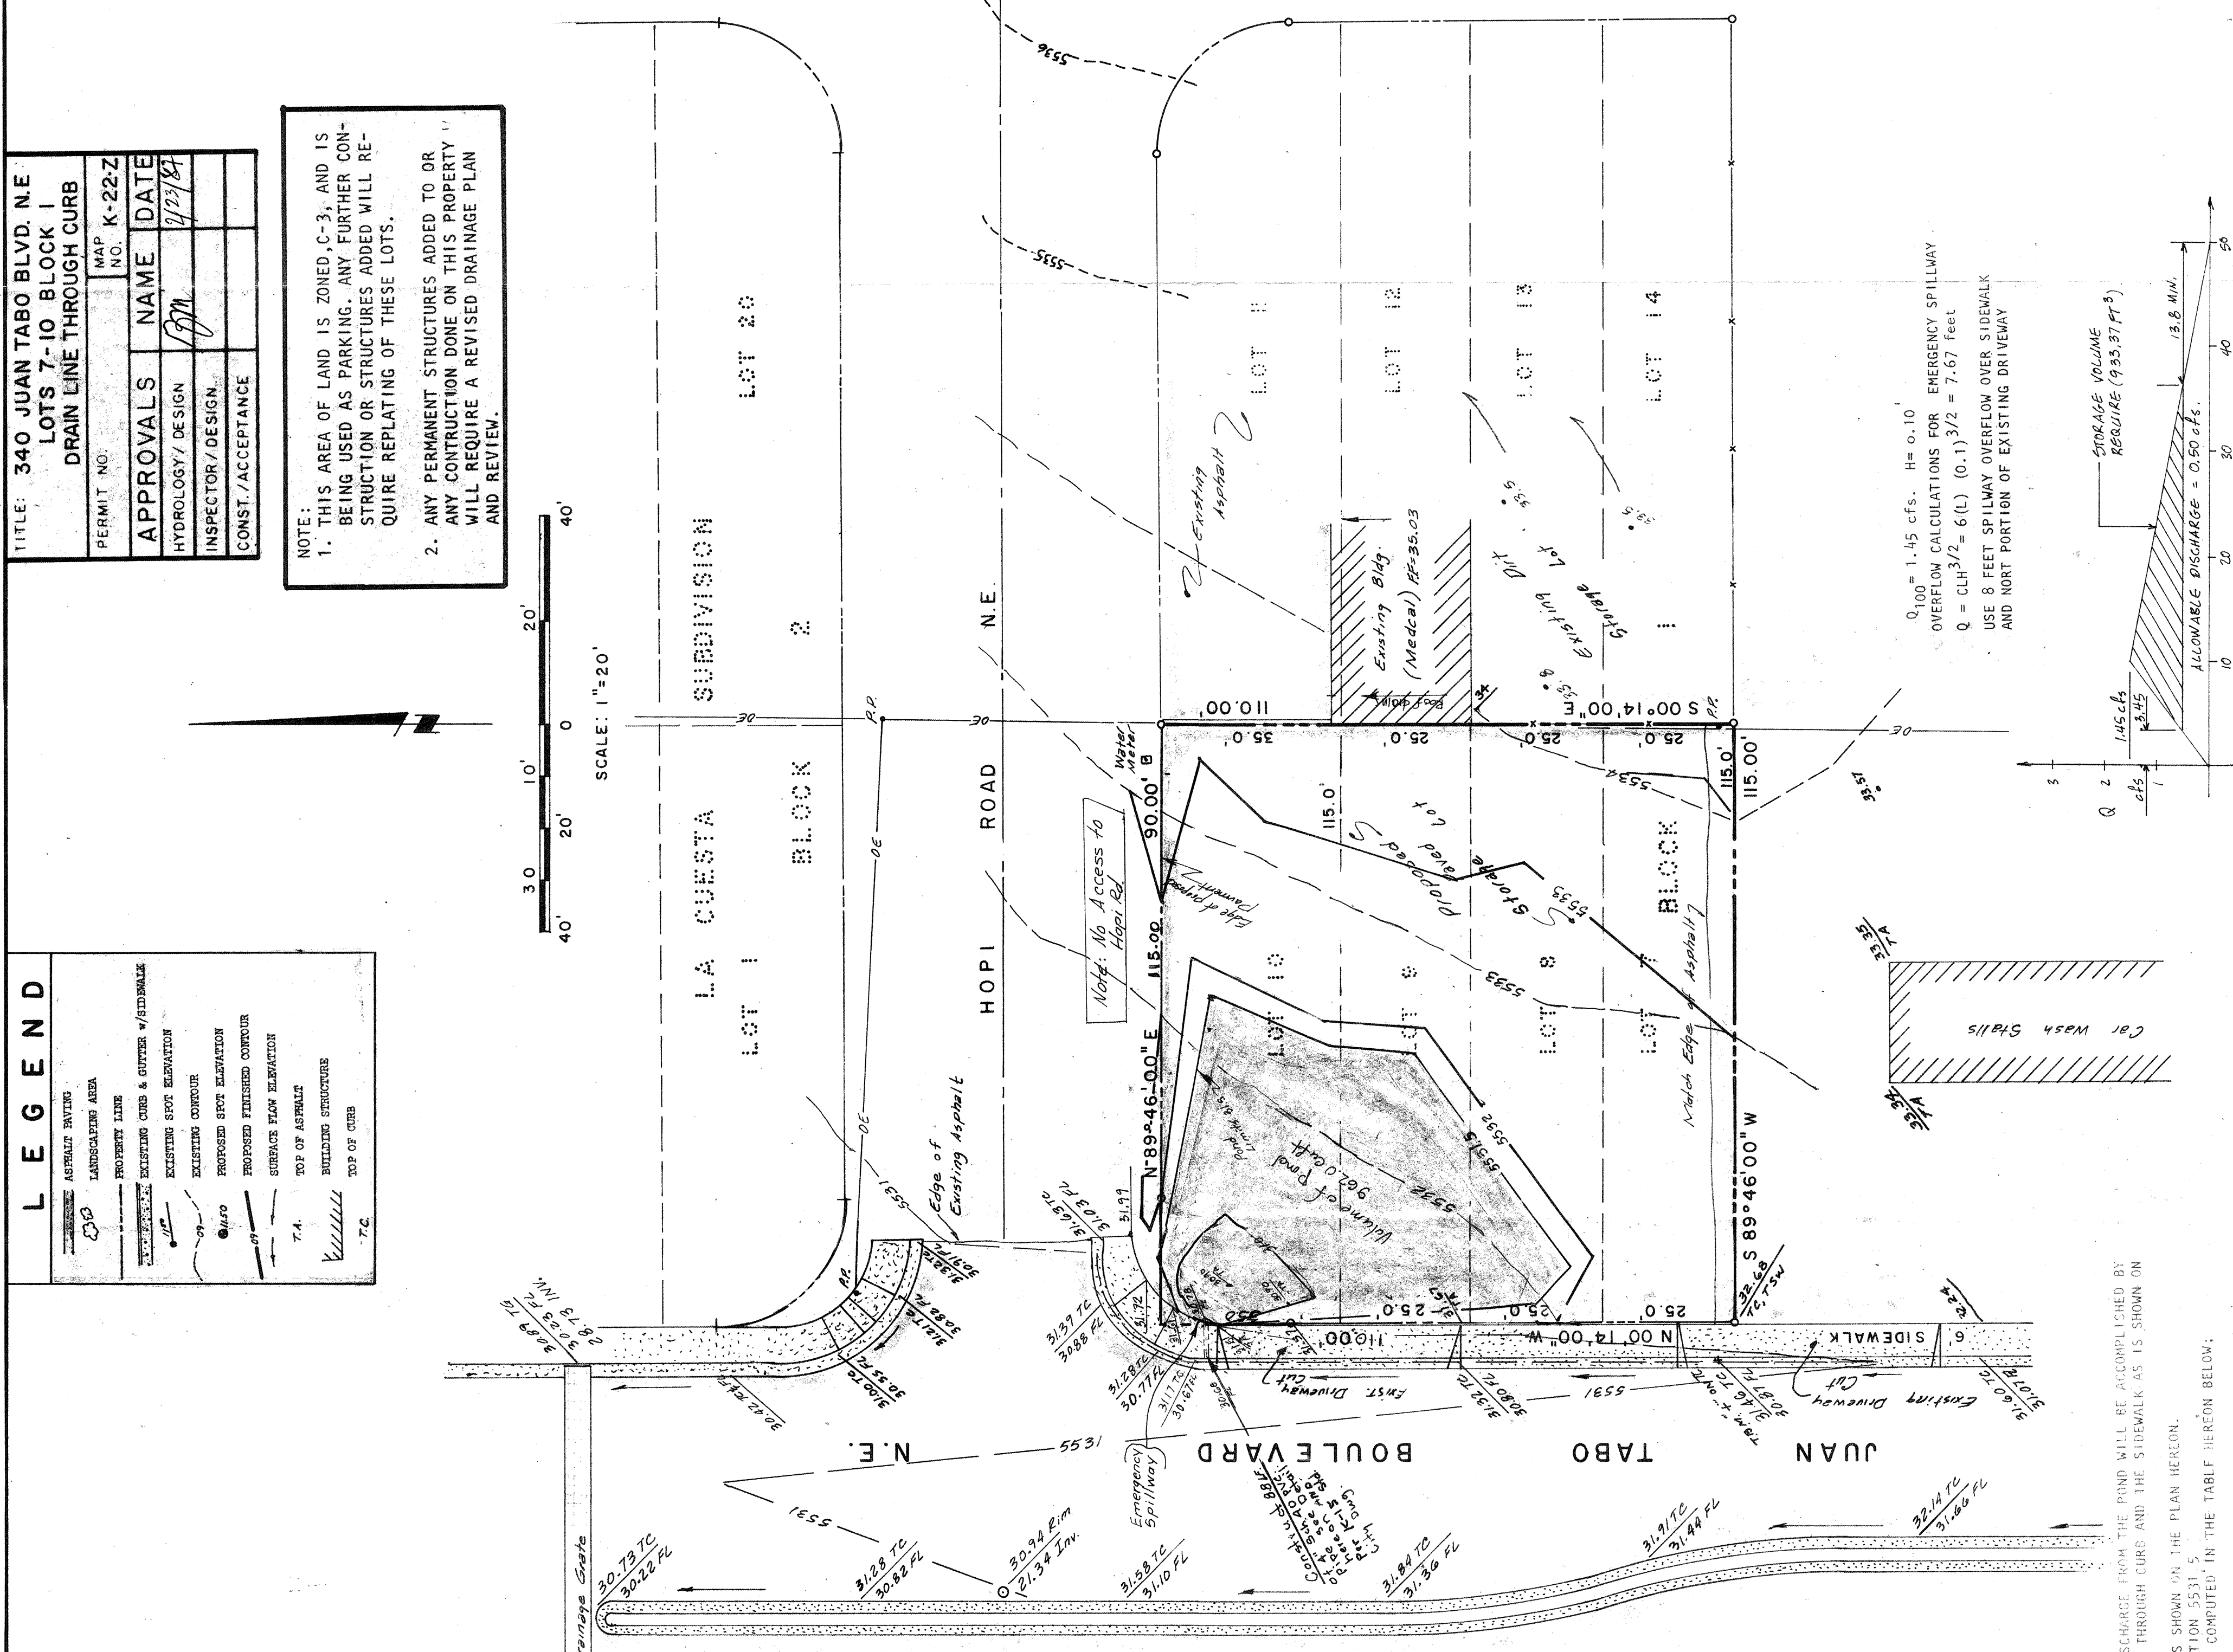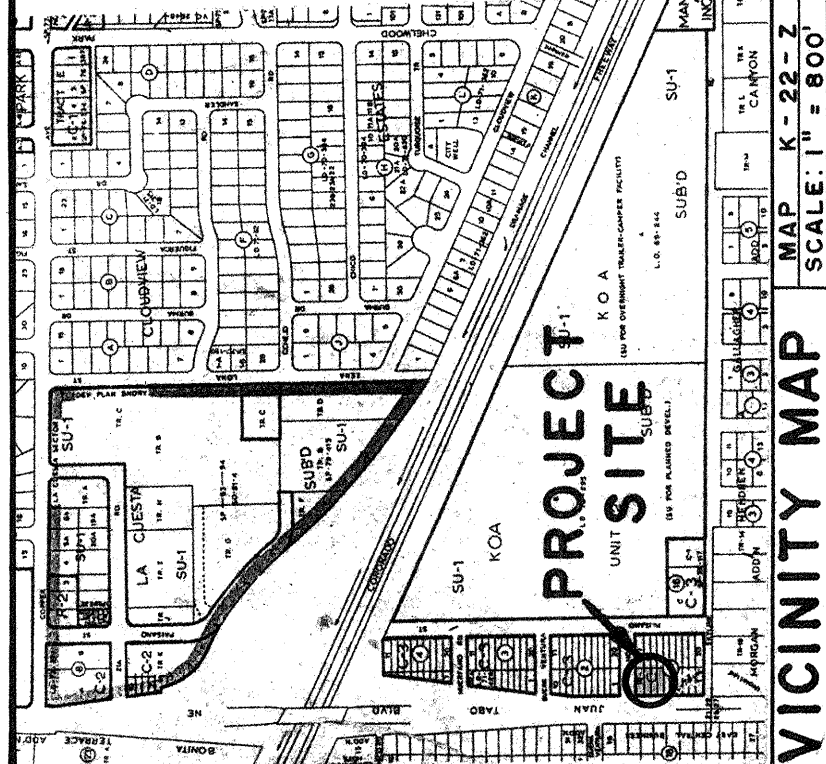


A & E ENGINEERING INC.
 CIVIL ENGINEERING, LAND PLANNING, AND SURVEYING
 1350 SAN PABLO E. - SUITE 801
 ALBUQUERQUE, NEW MEXICO 87110
 (505) 266-9799