



City of Albuquerque

P.O. BOX 1293 ALBUQUERQUE, NEW MEXICO 87103

April 15, 1994

Jeff Mortensen
Jeff Mortensen & Associates Inc.
6010-B Midway Park Blvd. NE
Albuquerque, NM 87109

RE: GRADING PLAN FOR CONTECH CONSTRUCTION YARD (L8-D6) ENGINEER'S
STAMP DATED 4/7/94.

Dear Mr. Mortensen:

Based on the information provided on your April 8, 1994 submittal, the above referenced site is approved for a Grading Permit.

If I can be of further assistance, please feel free to contact me at 768-2667.

Sincerely,

Bernie J. Montoya
Bernie J. Montoya, CE
Engineering Associate

BJM/d1/WPHYD/8463

c: Andrew Garcia
File

DRAINAGE INFORMATION SHEET

940391

PROJECT TITLE: CONTECH CONST. YARD ZONE ATLAS/DRNG. FILE #: L-8/04

DRB #: _____ EPC #: _____ WORK ORDER #: _____

LEGAL DESCRIPTION: LOT 5, BK 2, ATRISCO, GRANTCITY ADDRESS: 10300 WEST CENTRAL AVEENGINEERING FIRM: JEFF MORTENSEN & ASSOC. CONTACT: GARY BITTNERADDRESS: 6010B MIDWAY PARK BLVD NE PHONE: 345-4250OWNER: CONTECH CONTACT: ENGINEER

ADDRESS: _____ PHONE: _____

ARCHITECT: N/A CONTACT: _____

ADDRESS: _____ PHONE: _____

SURVEYOR: N/A CONTACT: _____

ADDRESS: _____ PHONE: _____

CONTRACTOR: NOT SELECTED CONTACT: _____

ADDRESS: _____ PHONE: _____

TYPE OF SUBMITTAL:

- ☐ DRAINAGE REPORT
☒ DRAINAGE PLAN
☐ CONCEPTUAL GRADING & DRAINAGE PLAN
☒ GRADING PLAN
☐ EROSION CONTROL PLAN
☐ ENGINEER'S CERTIFICATION
☐ OTHER


PRE-DESIGN MEETING:

- ☐ YES
☐ NO
☐ COPY PROVIDED

CHECK TYPE OF APPROVAL SOUGHT:

- ☐ SKETCH PLAT APPROVAL
☐ PRELIMINARY PLAT APPROVAL
☐ S. DEV. PLAN FOR SUB'D. APPROVAL
☐ S. DEV. PLAN FOR BLDG. PERMIT APPROVAL
☐ SECTOR PLAN APPROVAL
☐ FINAL PLAT APPROVAL
☐ FOUNDATION PERMIT APPROVAL
☐ BUILDING PERMIT APPROVAL
☐ CERTIFICATE OF OCCUPANCY APPROVAL
☒ GRADING PERMIT APPROVAL
☐ PAVING PERMIT APPROVAL
☐ S.A.D. DRAINAGE REPORT
☐ DRAINAGE REQUIREMENTS
☐ OTHER _____ (SPECIFY)

DATE SUBMITTED: 4-7-94BY: GARY R. BITTNER

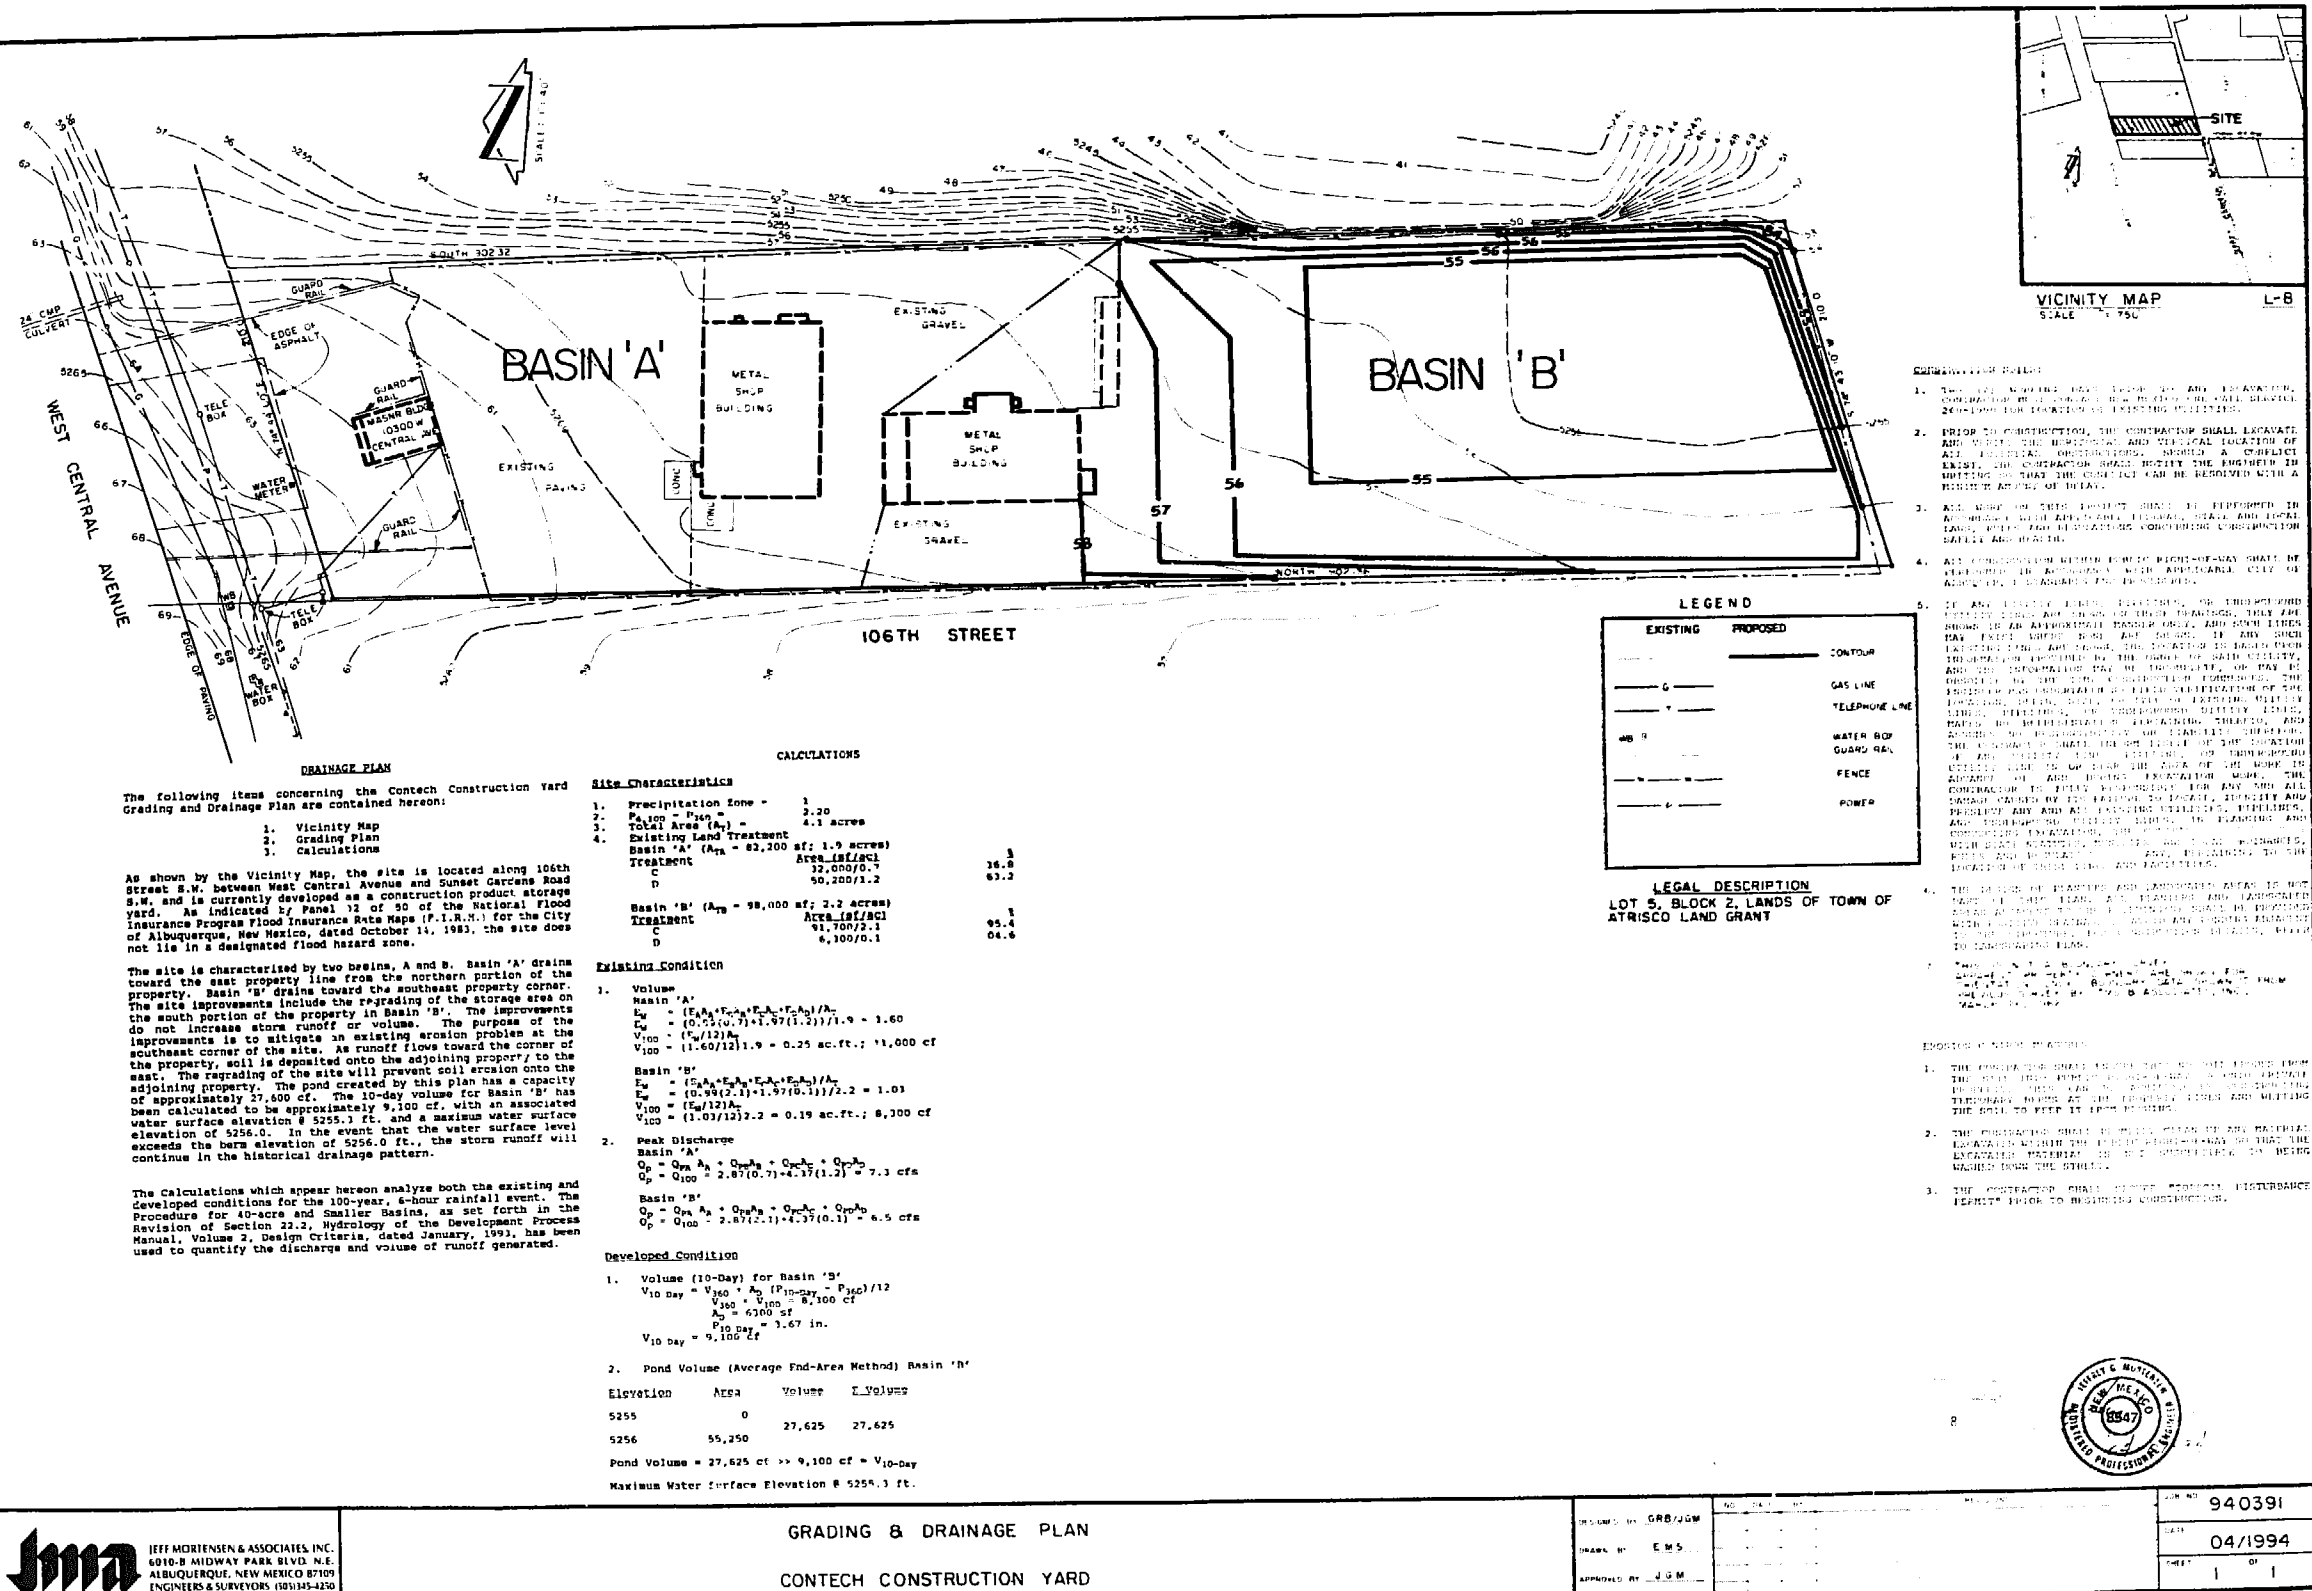

Jma JEFF MORTENSEN & ASSOCIATES, INC.
6010-B MIDWAY PARK BLVD. N.E.
ALBUQUERQUE, NEW MEXICO 87109
ENGINEERS & SURVEYORS (101)345-4250

GRADING & DRAINAGE PLAN
CONTECH CONSTRUCTION YARD

DESIGNED BY: CRB/JGM
DRAWN BY: E.M.S.
APPROVED BY: J.G.M.

NO. 1234
DATE: 04/1994
SHEET: 1 OF 1

PROJECT NO. 940391

D 24

C 20

B 16

A 12

CITY OF ALBUQUERQUE

C

D