

DATE: 3-27-2009 EDP

CITY OF ALBUQUERQUE
This microfilm is certified to be a complete and accurate copy of the original as it appears in the files of the Public Works Department and was created in the normal course of business.
The photographic process used meets the Basic Microfilm Standards of the National Micrographics Association (ANSI Z39.18-1997)

PLAN SHOT TWICE
ONCE ON LIGHT
ONCE ON DARK


CITY OF ALBUQUERQUE
THIS MICROFILM IS THE BEST
POSSIBLE REPRODUCTION DUE
TO THE POOR QUALITY OF THE
ORIGINAL DOCUMENT.

Robert Duran
CITY OF ALBUQUERQUE
PUBLIC WORKS DEPARTMENT
UTILITIES PLANNING DIVISION
DIRECTOR

PLANS/PLATS ON FILE

FILE DESC: L9/08

PLANS/PLATS 1

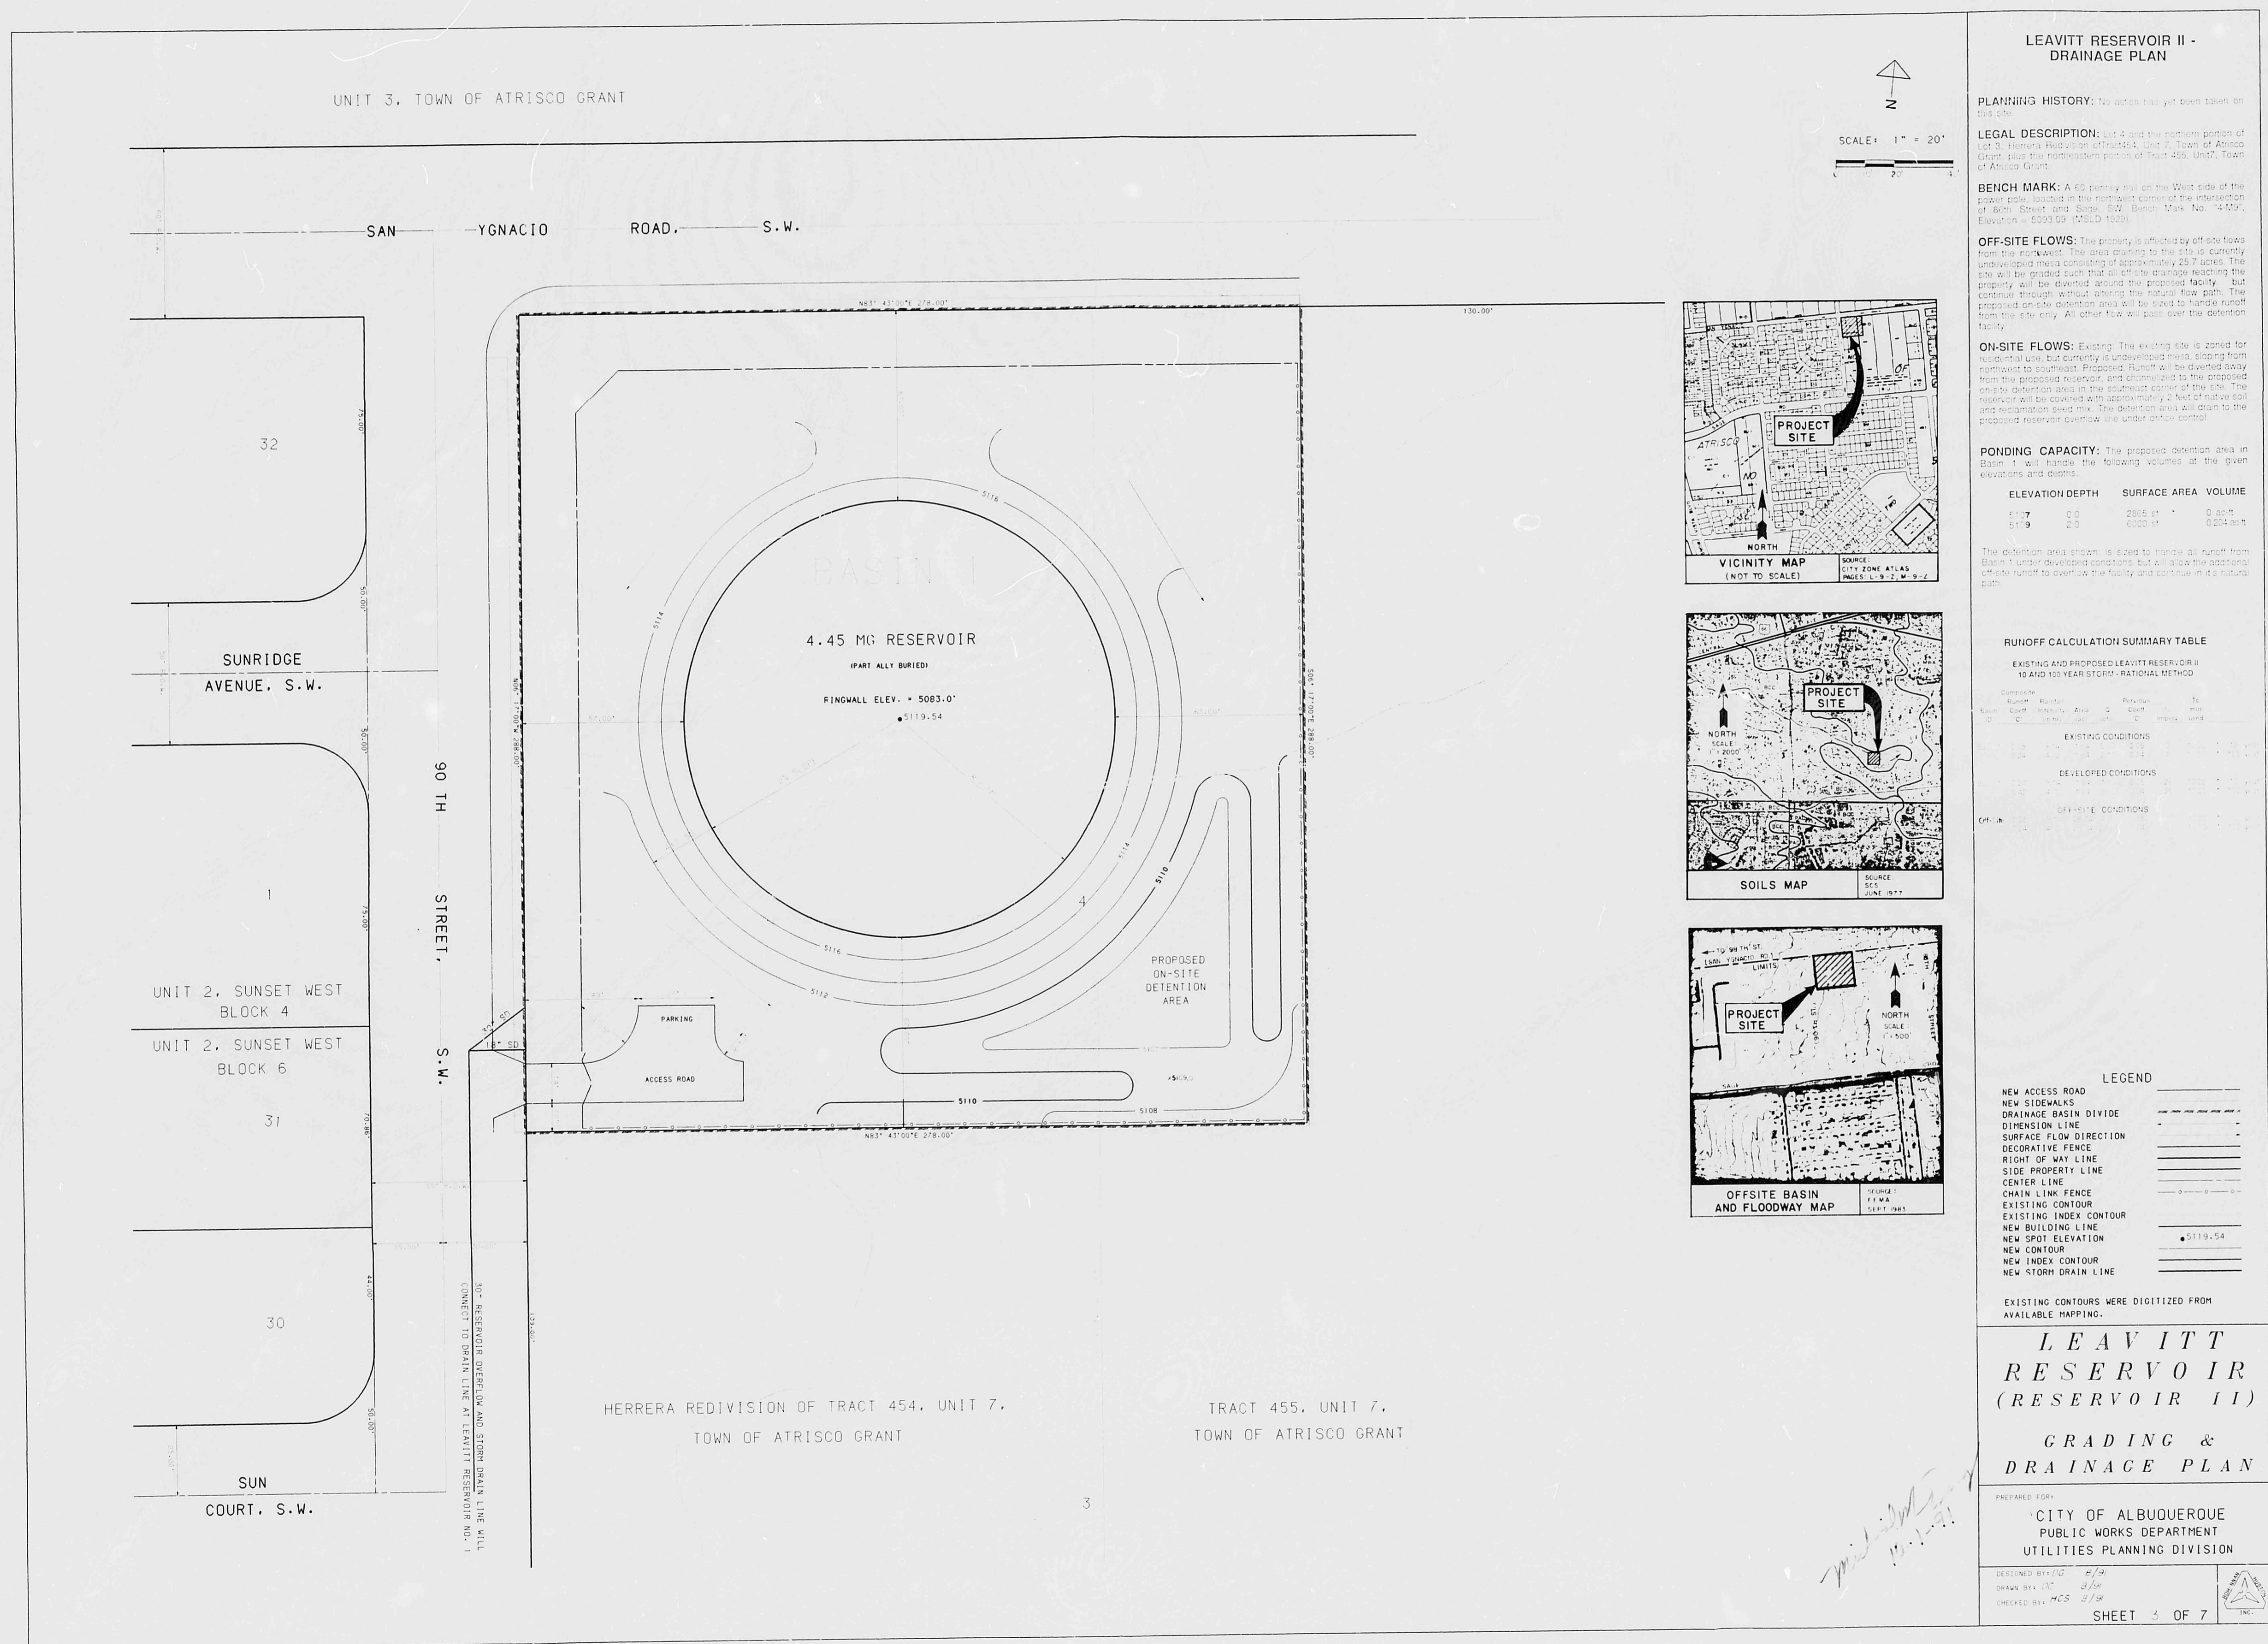

PLAN SHOT TWICE
ONCE ON LIGHT
ONCE ON DARK

CITY OF ALBUQUERQUE
THIS MICROIMAGE IS THE BEST
POSSIBLE REPRODUCTION DUE
TO THE POOR QUALITY OF THE
ORIGINAL DOCUMENT.

Re: 27 DATE 3-27-2008 EJP

CITY OF ALBUQUERQUE

This microimage is certified
to be a complete and accurate
copy of the original as it
appears in the files of the
Public Works Department
and was created in the normal
course of business.

The photographic process used
meets the Basic Microfilm
Standards of the National
Micrographics Association
(ANSI Z39.48-1997)

Director

Notary Public

Notary Public

F30

D24

C20

B16

A12

CITY OF ALBUQUERQUE

C

D

F